


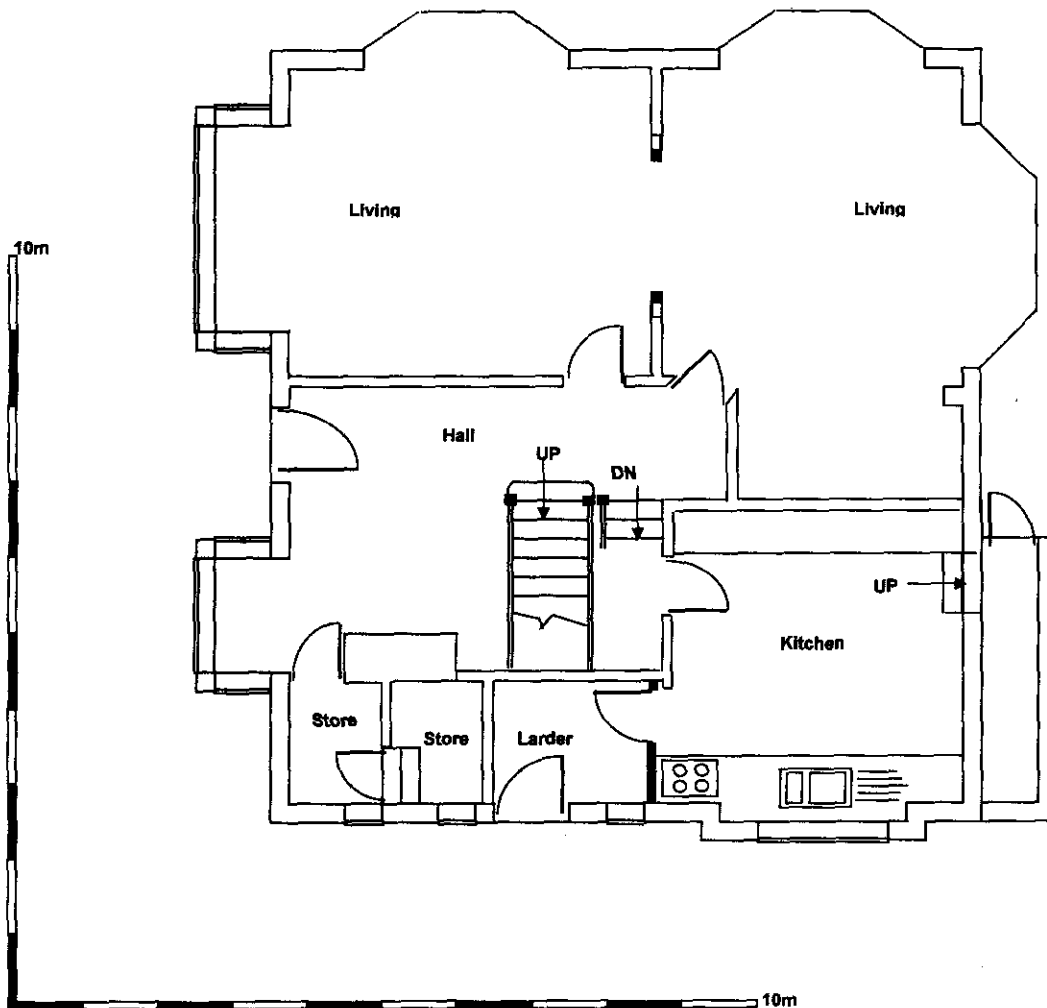

CONSTRUCTION NOTES

- 1) See Drg. No. 01
- 2) Steelwork to be mild steel
- 3) Beam B2 to be mechanically fixed to timber studs

B
A
Rev

Date

Issued for B.R.
Issued for Planning
Description

OLIVERS

Building Consultants
& Chartered
Structural Engineers

Client: Kerry Corrigan

Project Single Storey Rear Extension
19 Burness Hill
London, NW2 2DD

Drg. Title Existing
Ground Floor
Plan

Drm

Date Jan '10

Scale 1:100

Drg.No. BH/19/

Rev. A