


There are currently 3 units (flats in the building - an additional 2 (one person) studio flats are proposed, therefore 2 cycle spaces have been allocated using Sheffield type bicycle parking stands suitable for secure locking

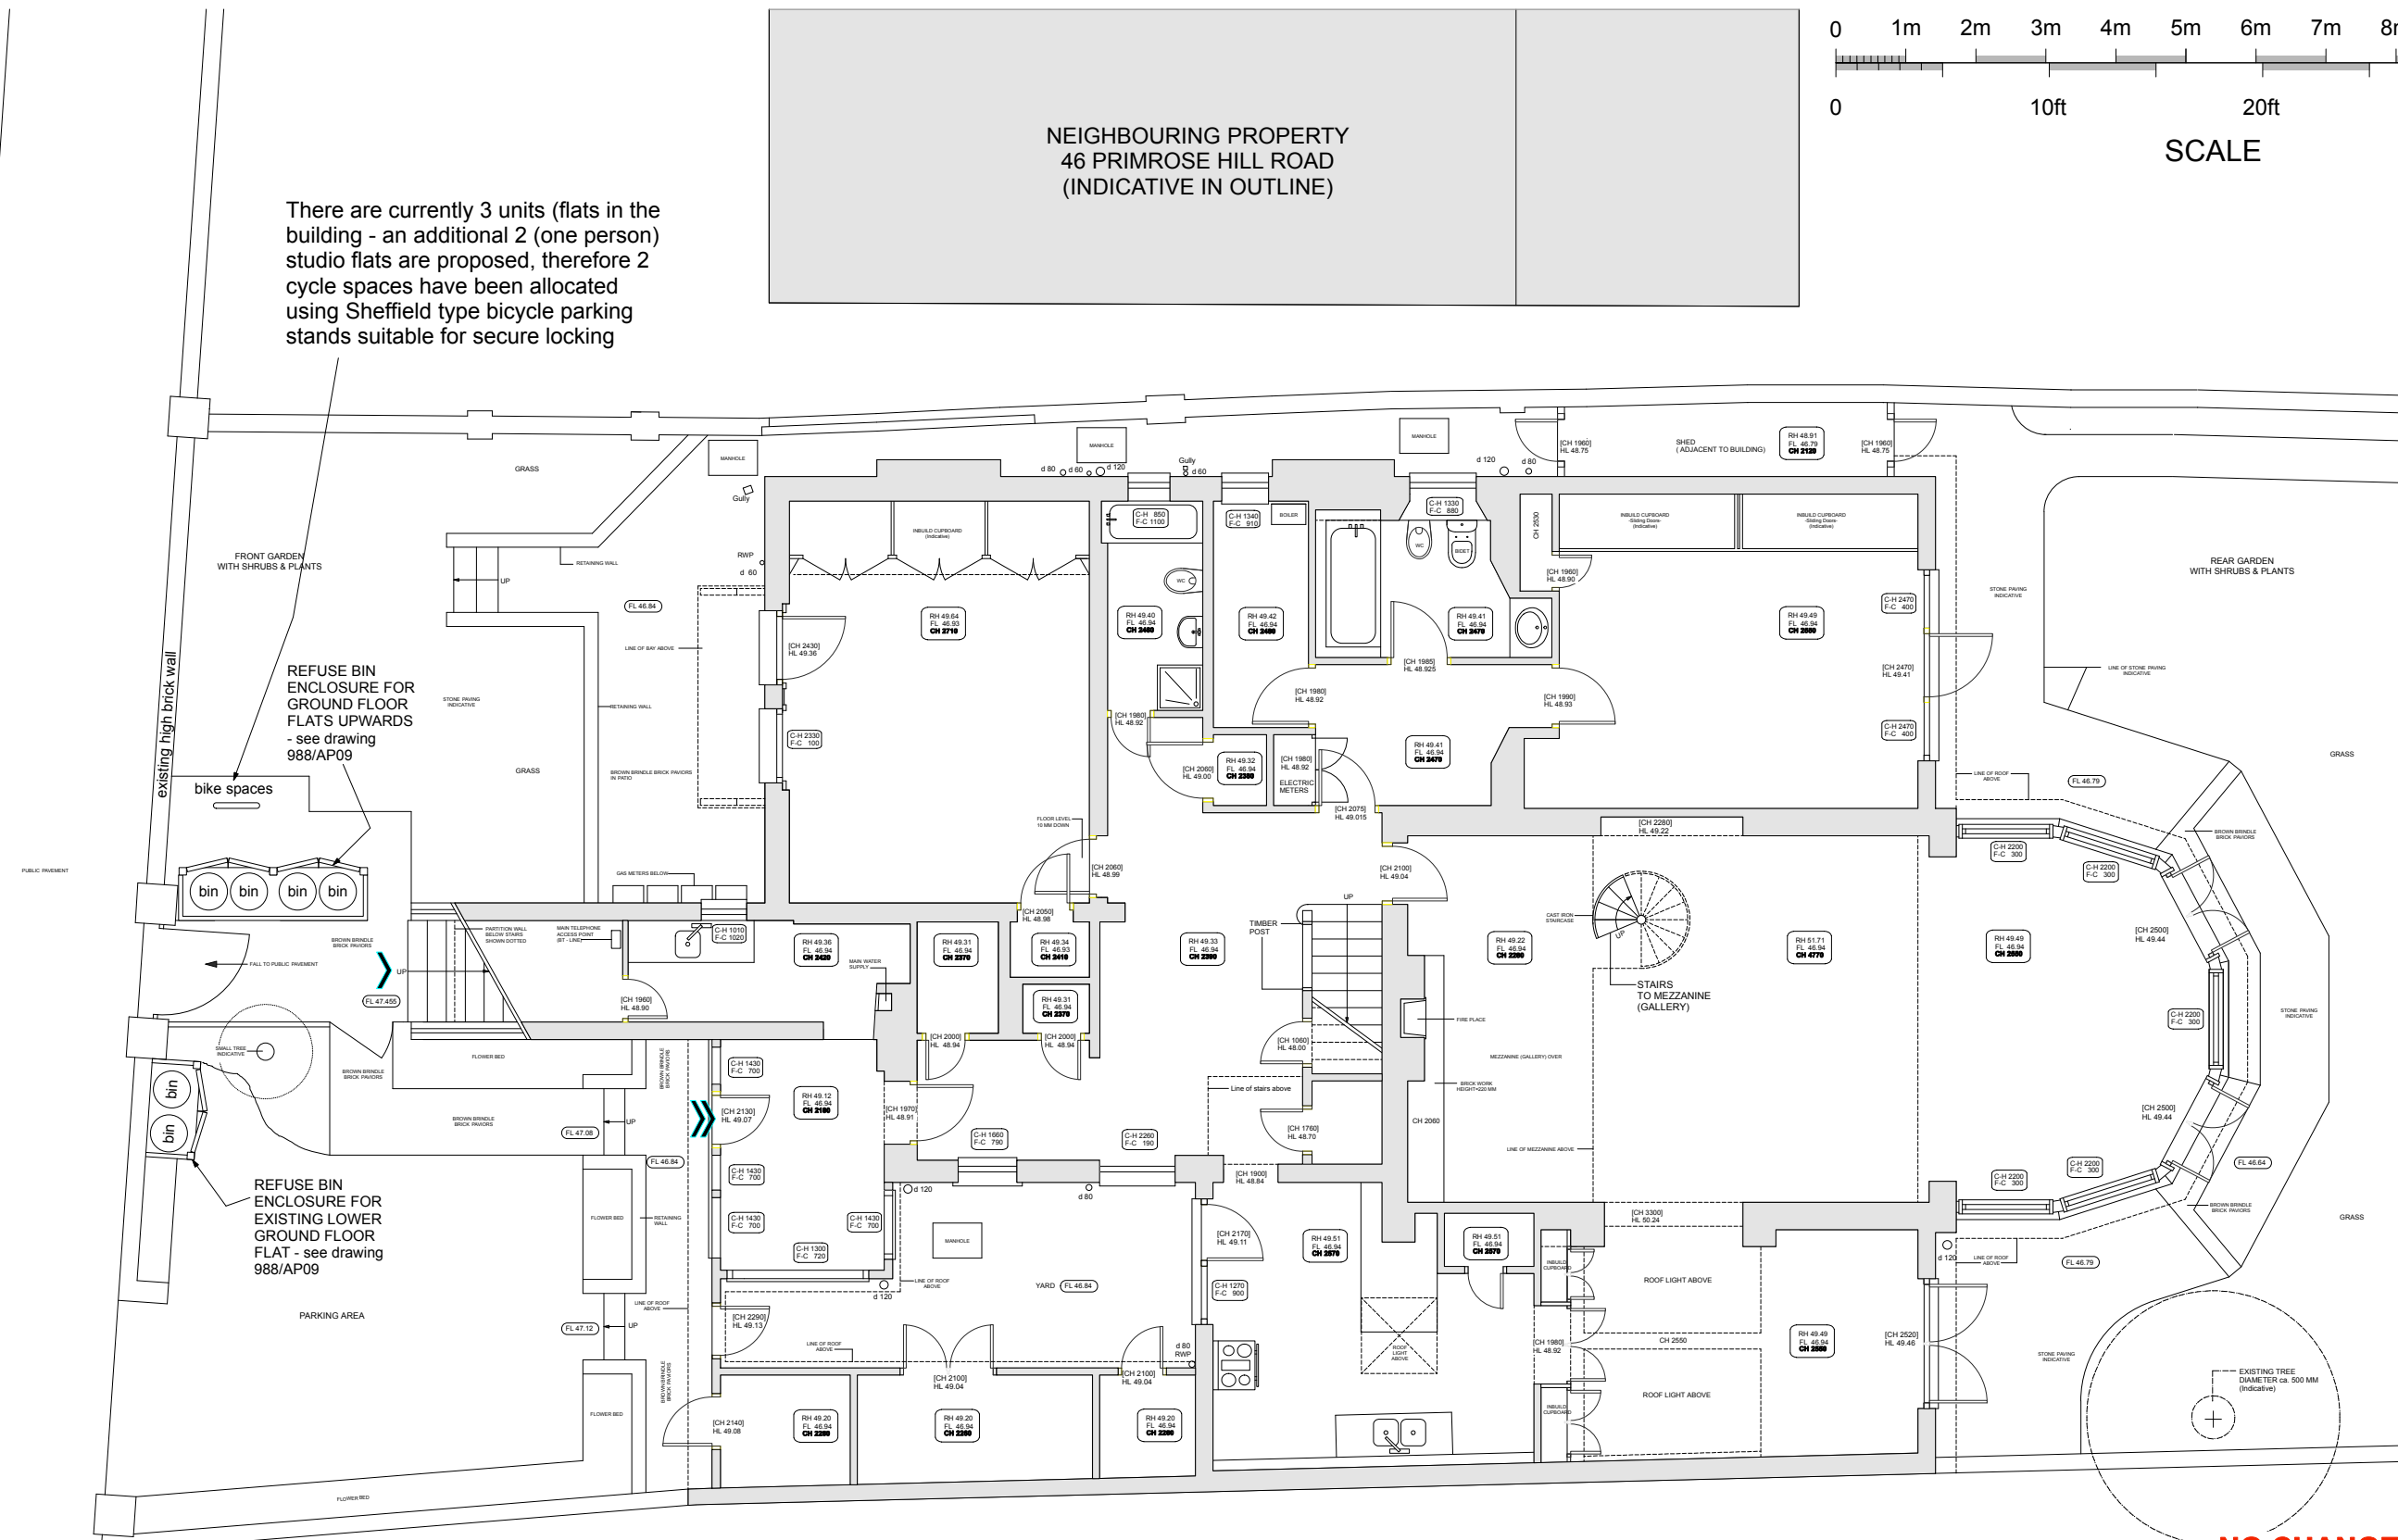

Permission exists for additions and alterations including, erection of single storey side extension, extensions to the existing rear lower ground floor level and extension to existing ground floor projecting element. 2009/2534/P - Granted 14-12-2009. These works have not been shown on this drawing as they do not affect the proposals

988/AP2-01

Tel 020 7722 0810
Fax 020 7722 0939
E mail office@brodwight.co.uk
Web www.brodwight.co.uk

This drawing is copyright