




SCALE 1:50 @ A2

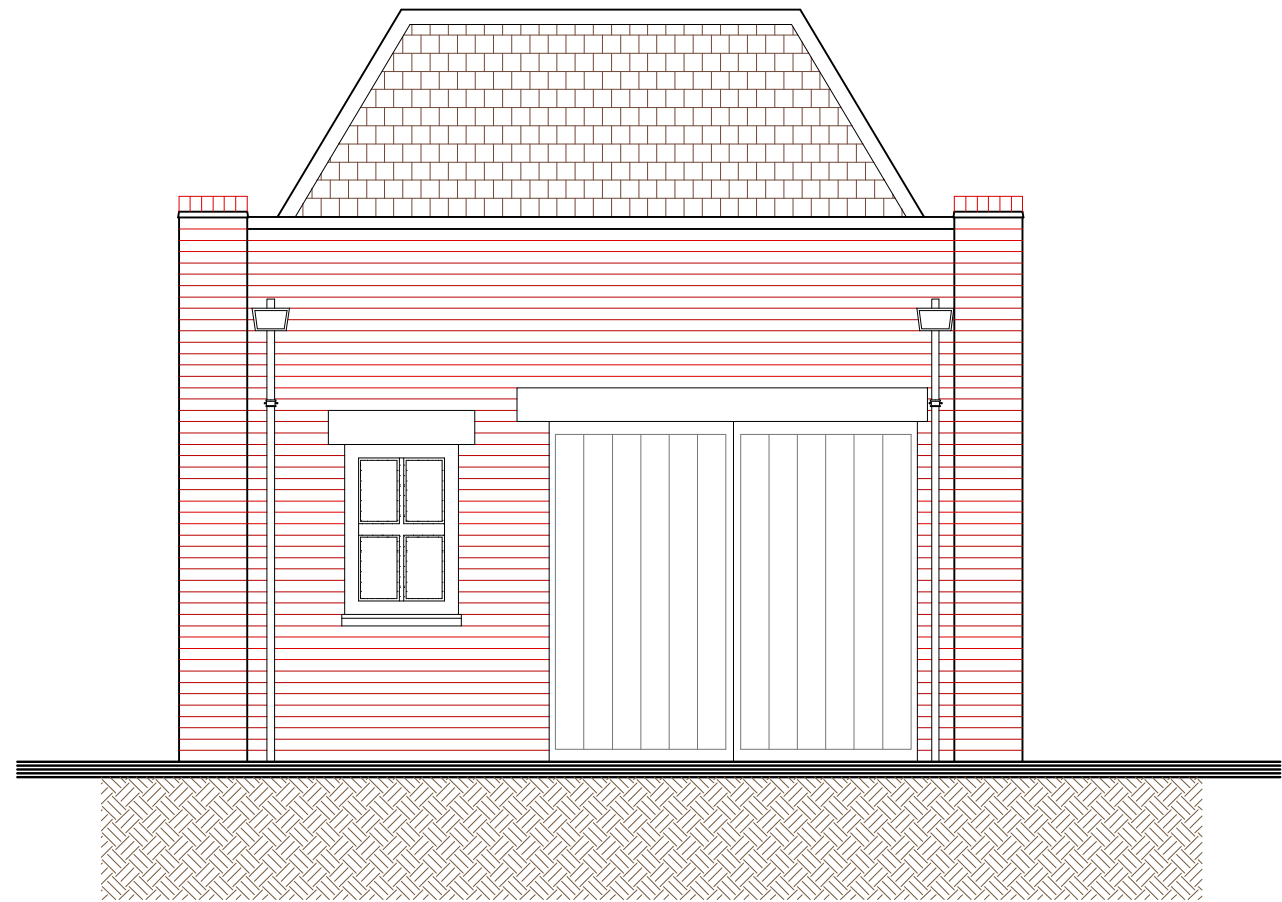


Front (North) Elevation

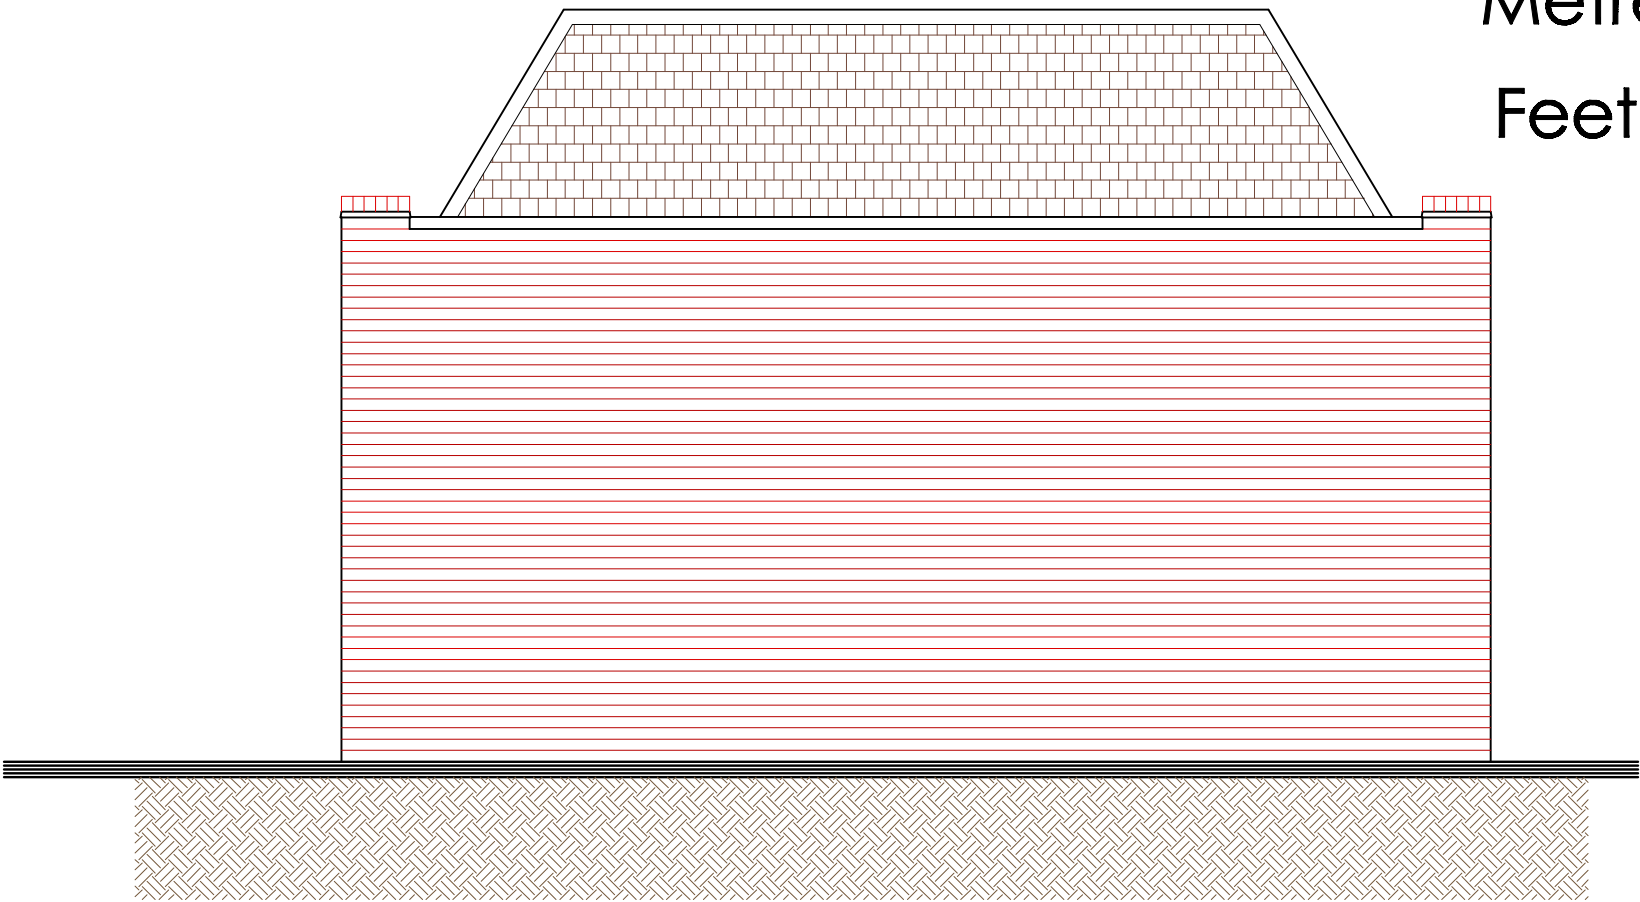


Side (East) Elevation

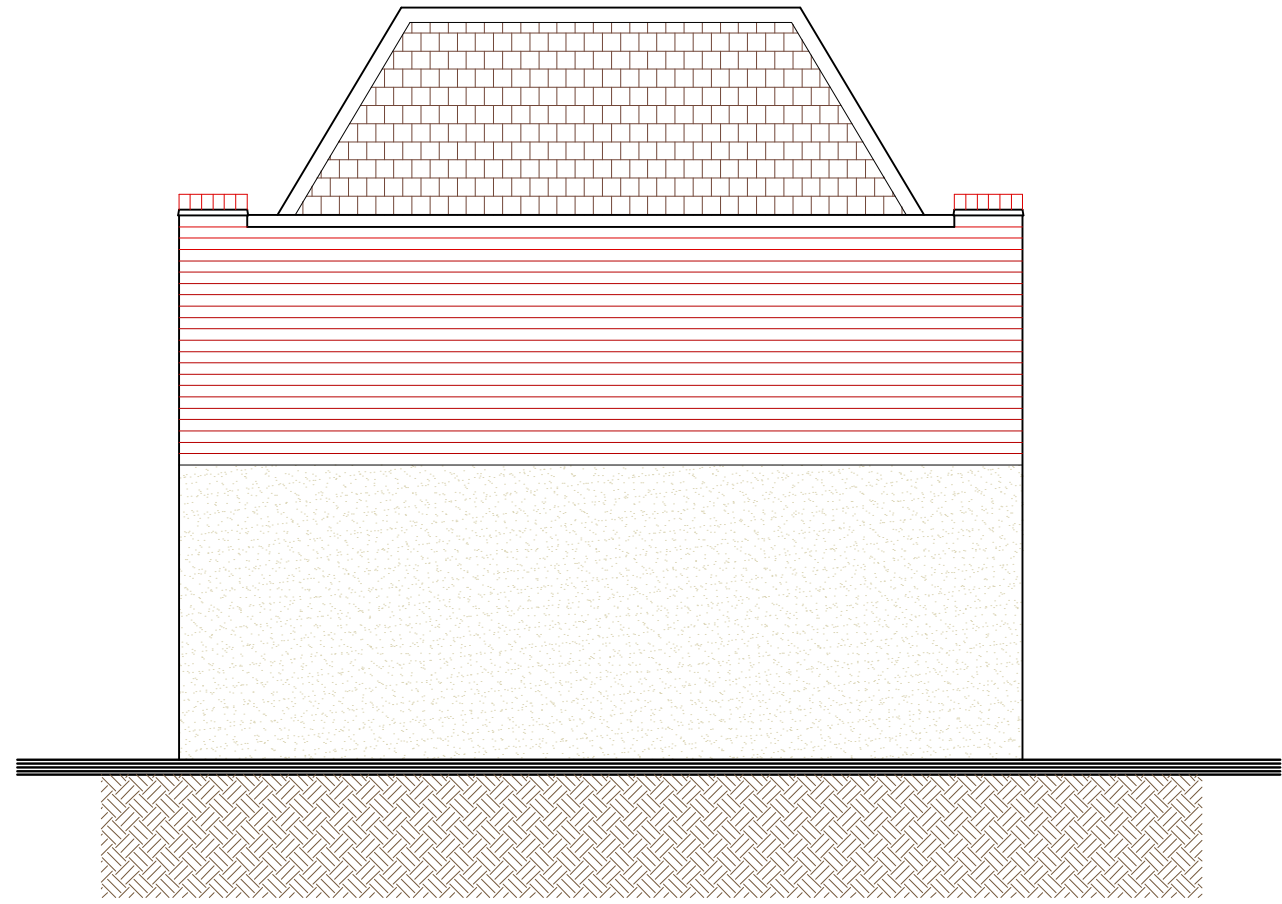

Rear (South) Elevation

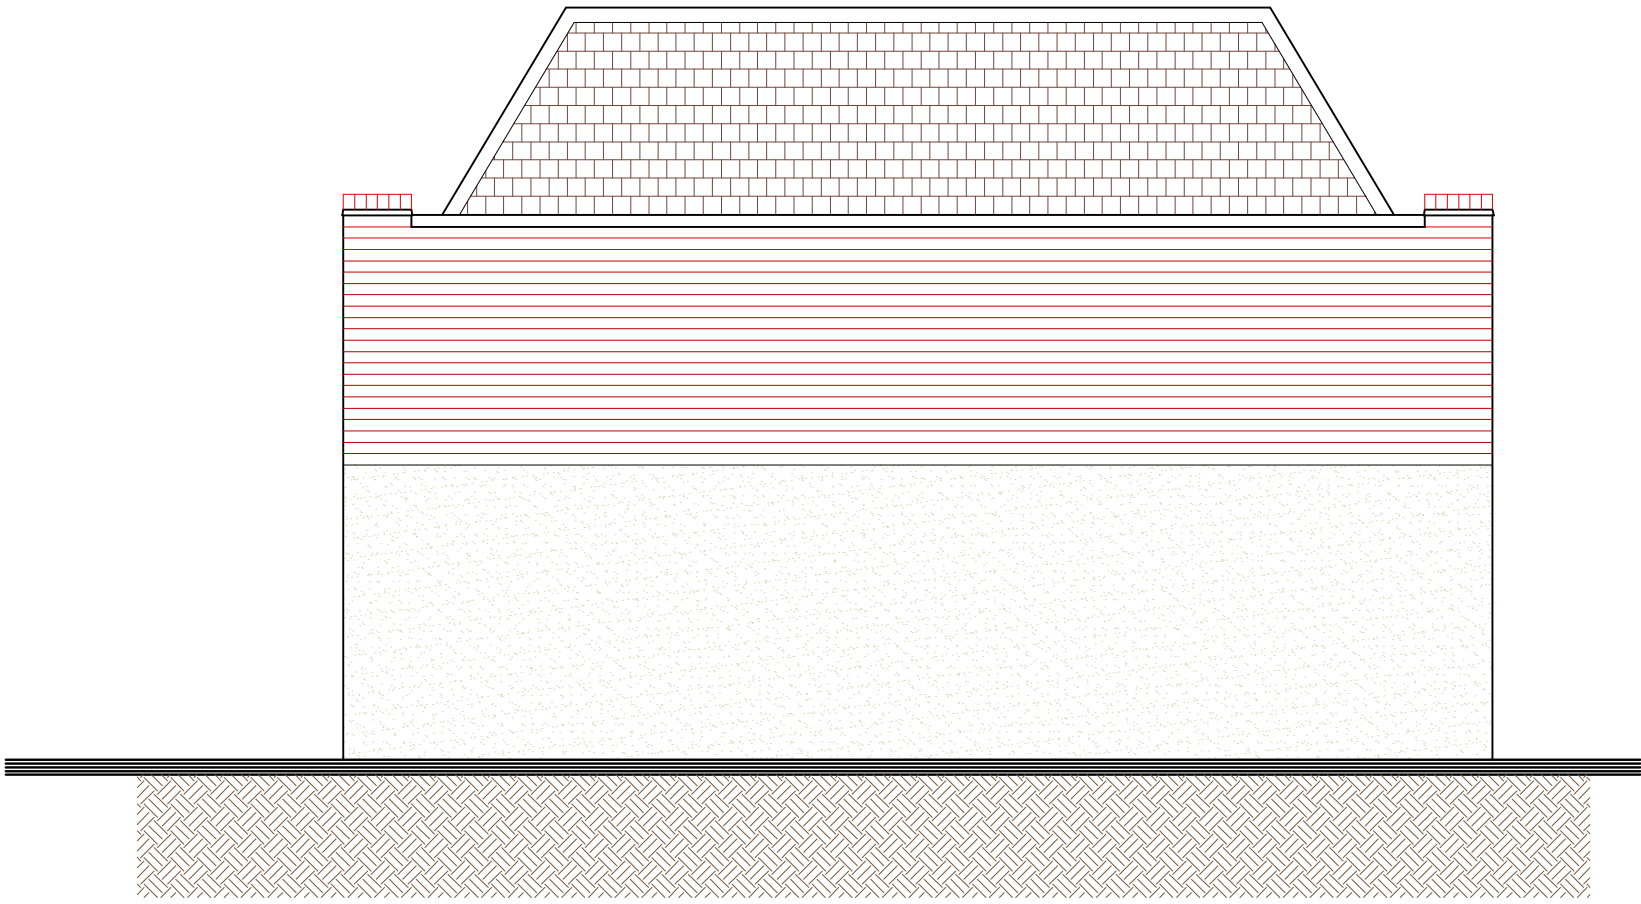

Banister Mews (West) Elevation

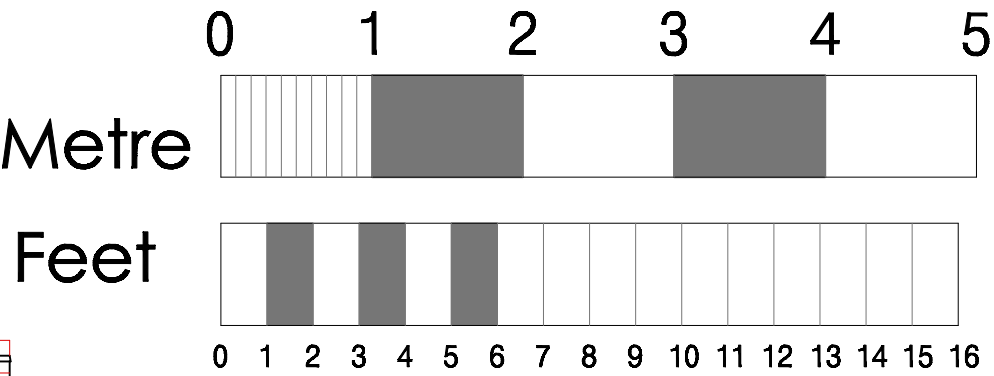

Existing Garage Elevations
99 Priory Road NW6 3NL

PROJECT 99 Priory Road LONDON NW6		DESIGN WEST	
DRAWING Existing Garage Elevations			
Scale 1:50	Date May '08	76 Abercorn Crescent, HARROW HA2 0PU	
Drawn AC	Checked ML		
DRAWING NUMBER (0923) (20) - G/R - 04		REV. A	Telephone : 0208.361.2424 Facsimile : 0208.361.3856