



NOTE: PLEASE REFER TO NOISE
SURVEY REPORT 16214/PNA1
FOR FURTHER DETAILS OF
PLANT

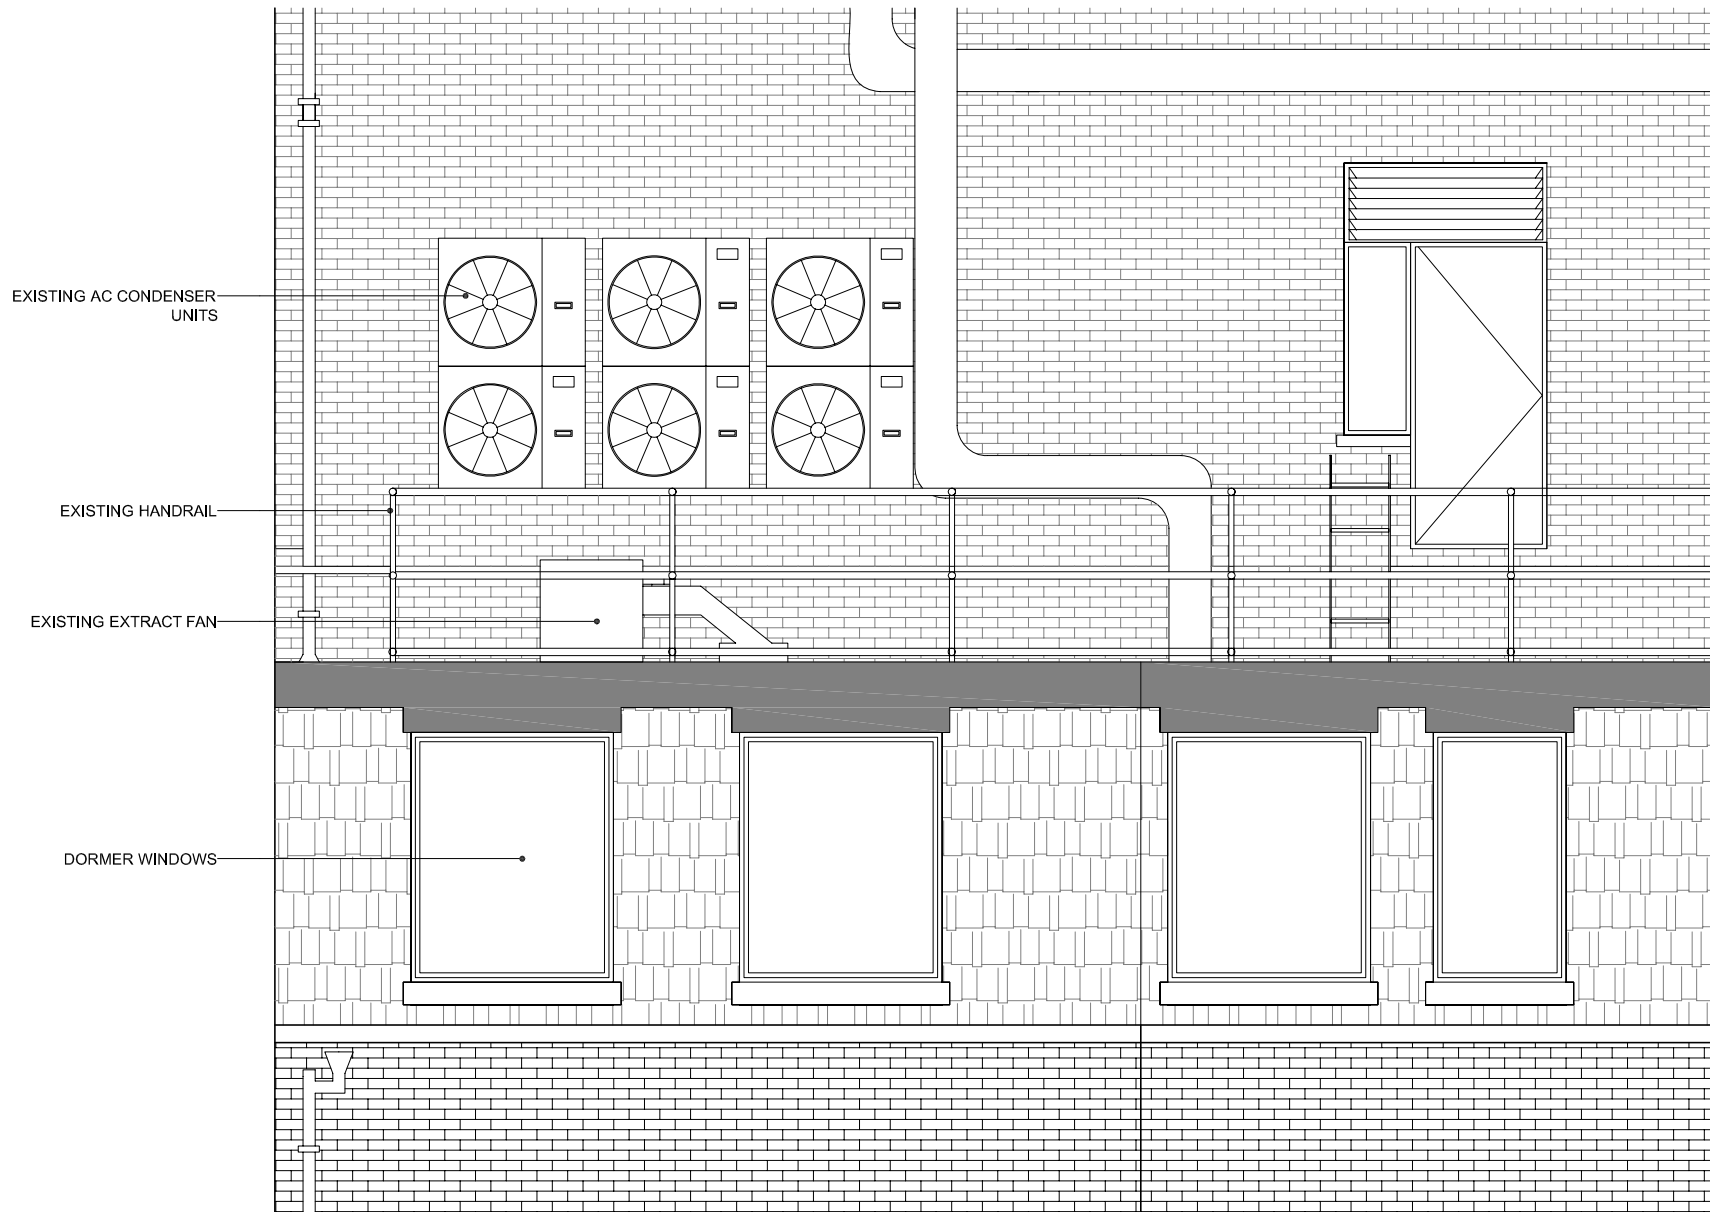

ELEVATION 1

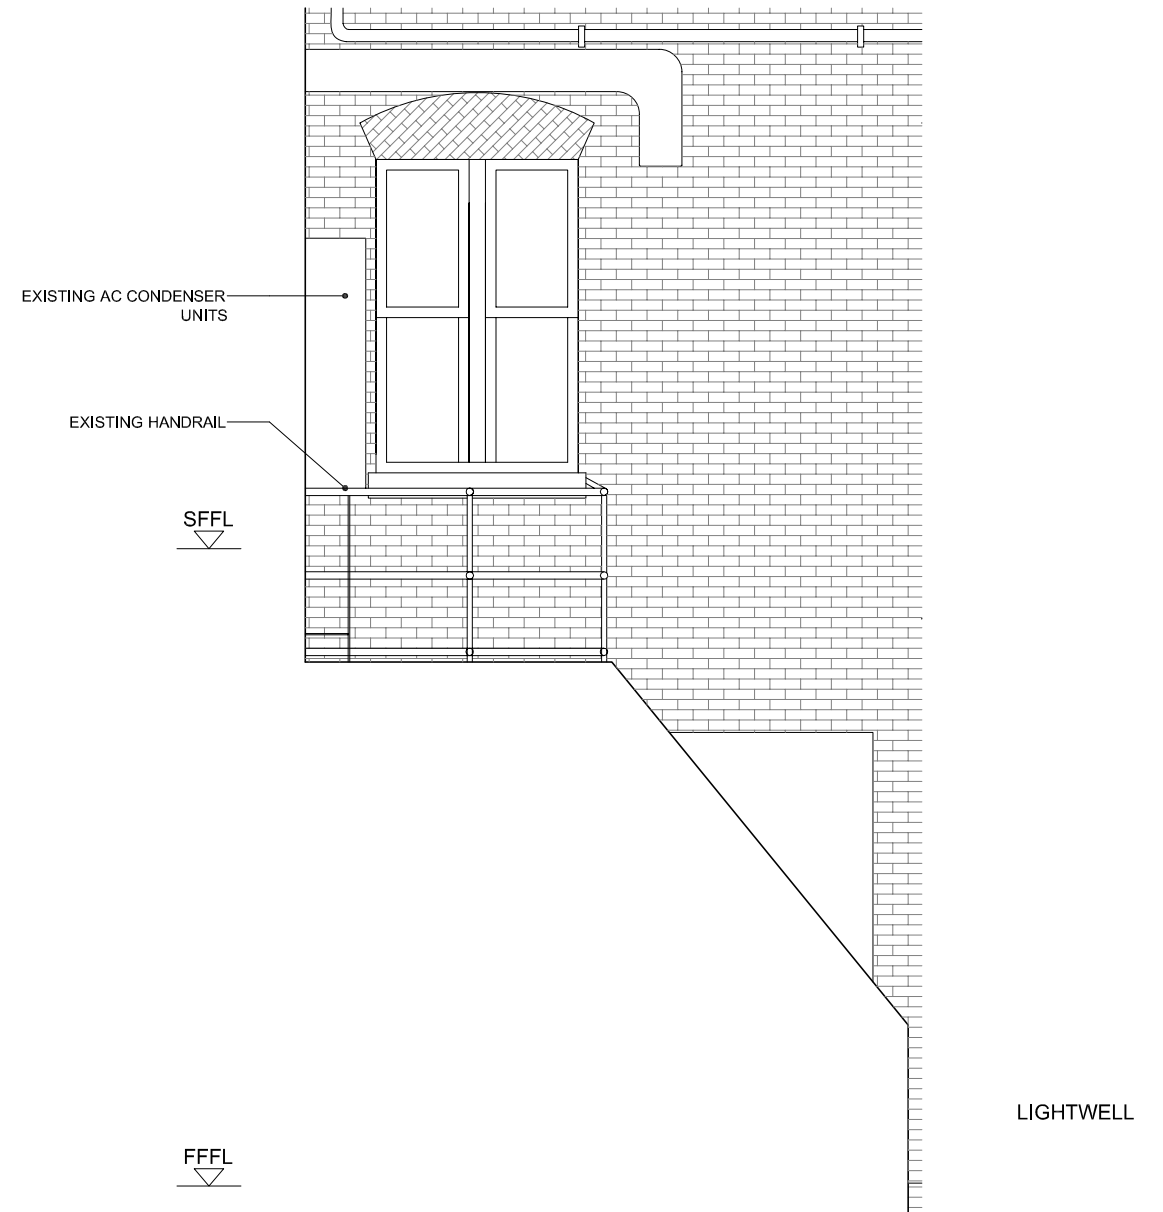

SECTION AA

date rev revisions

notes

DMFK Architects Ltd take no responsibility for dimensions obtained by scaling from this drawing. If no dimension is shown the recipient must ascertain the dimension specifically from the architect or by site measurement and may not rely on the drawing. Supply of the drawing in digital form is solely for convenience and no reliance may be placed on any data in digital form. All data must be checked against hard copy. This drawing is issued for design intent only and should not be used for construction unless stated.

copyright
This drawing is the property of dMFK Architects Ltd. No disclosure or copy of it may be made without the written permission of dMFK Architects Ltd.



DE METZ FORBES KNIGHT ARCHITECTS

add: the old library 119 cholmeley gardens london nw6 1aa t 020 7435 1144 f 020 7435 0884 mail info@dmfk.co.uk
project drawing title

1 ELY PLACE, LONDON, EC1N 6RY		EXISTING LIGHT WELL ELEVATIONS 01		
client	scale at A1	scale at A3	drawn	date
THE HATTON GARDEN ESTATE	1.25 project no.	1.50 drawing no.	TD	FEB 10
	1675	A31	-	