




EXISTING WORKSHOP UNIT
SCALE 1:100

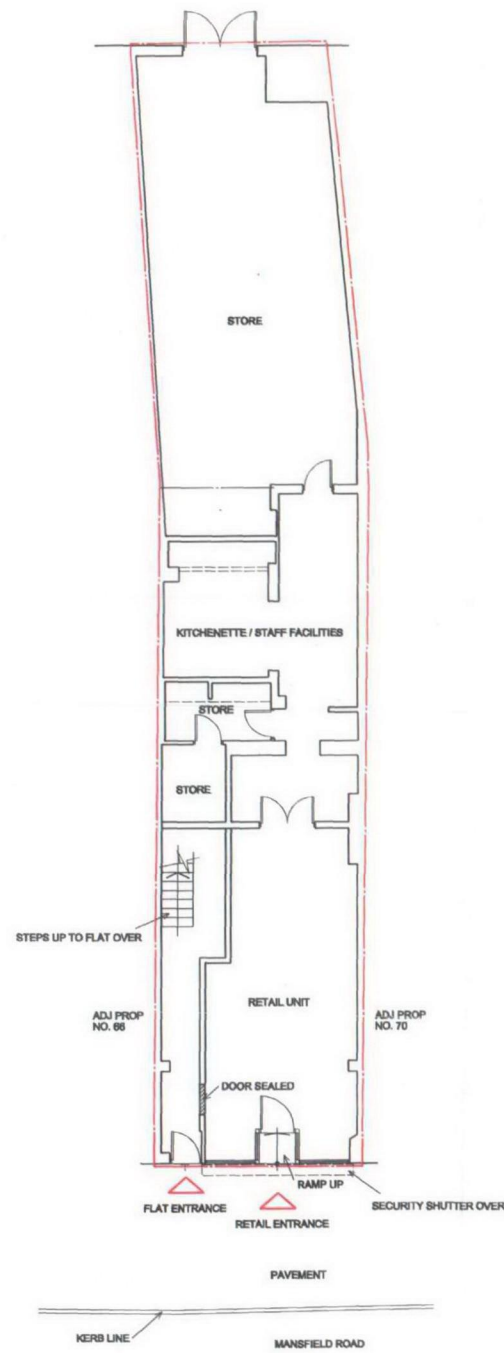


PROPOSED RETAIL UNIT
SCALE 1:100

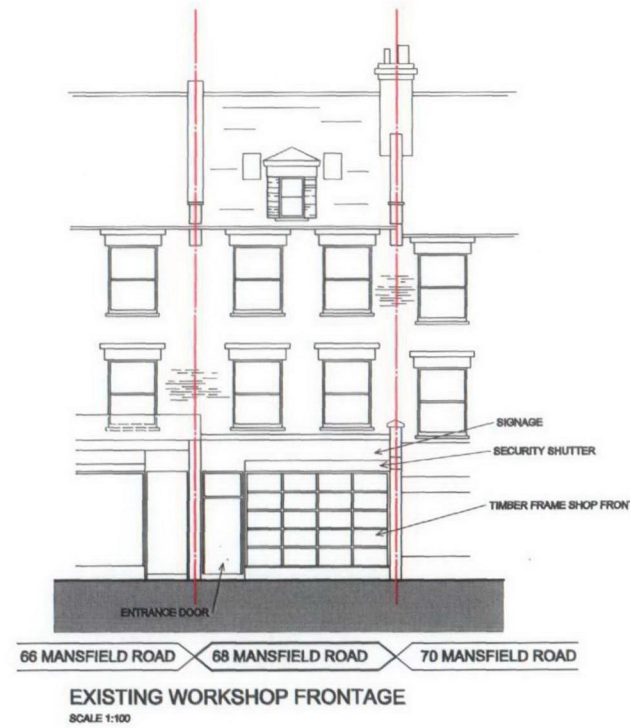

EXISTING WORKSHOP FRONTAGE
SCALE 1:100

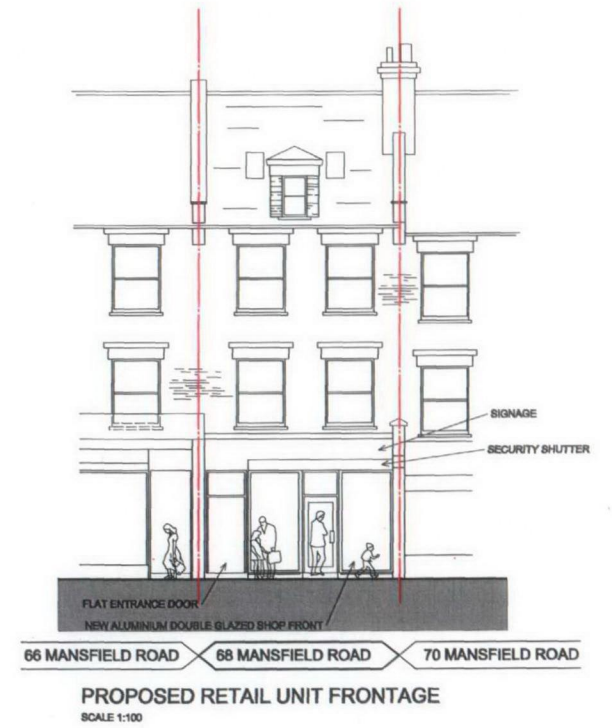

PROPOSED RETAIL UNIT FRONTAGE
SCALE 1:100

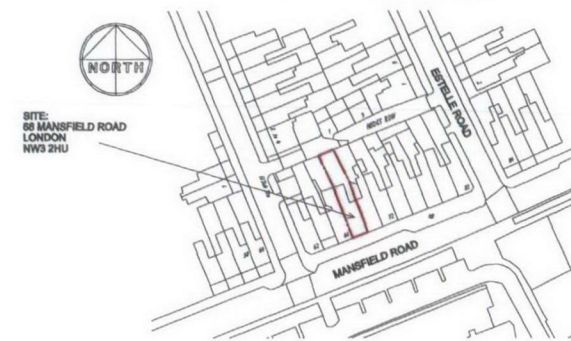

LOCATION PLAN
SCALE 1:1250

PLANNING APPLICATION NOTE:
ALTERATIONS TO THE FRONT OF THE RETAIL STORE SUBJECT TO LAWFUL USE GRANTED AND WILL ALSO BE SUBJECT TO A SEPARATE PLANNING APPLICATION.

A	23/03/10	PLANNING APPLICATION NOTE ADDED	DS
REVISION	DATE	COMMENTS	AUTHOR / CHECKED
DS² SQUARED ARCHITECTS DYS HOUSE 4 SPRING VILLA ROAD HAR TEB LONDON E20 2PQ www.dsquared.co.uk ds@dsquared.co.uk			
SCALE	PAPER SIZE	TITLE	
1:100, 1:250	A1	68 MANSFIELD ROAD, LONDON, NW3 2HU	
DATE		DETAIL	
MARCH 2010		PROPOSED LAWFUL CHANGE OF USE & SHOPFRONT ALTERATION	
AUTHOR / CHECKED	DRAWING NO.	REV.	STATUS
DS	10011 P 01.01	DS	PLANNING
<small>CONTRACTORS MUST CHECK ALL DIMENSIONS ON SITE. ONLY FIGURED DIMENSIONS ARE TO BE WORKED FROM. DIMENSIONS MAY BE ADJUSTED TO THE APPLICABLE METRE PREFIXES. THIS DRAWING IS COPYRIGHT © DS SQUARED ARCHITECTS</small>			
SCALE			