
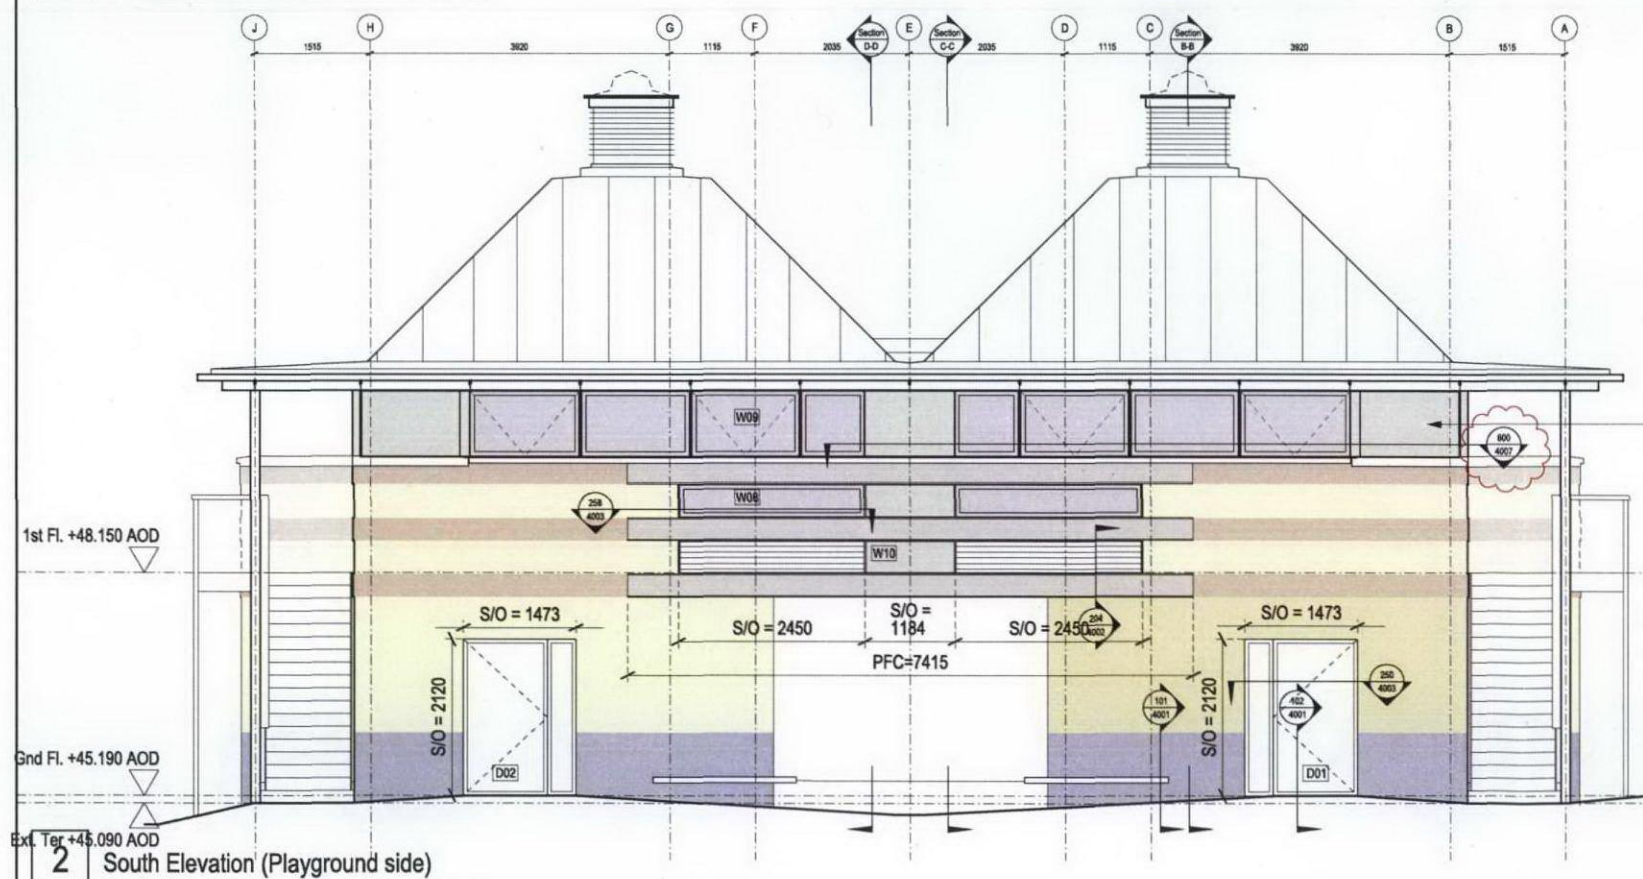


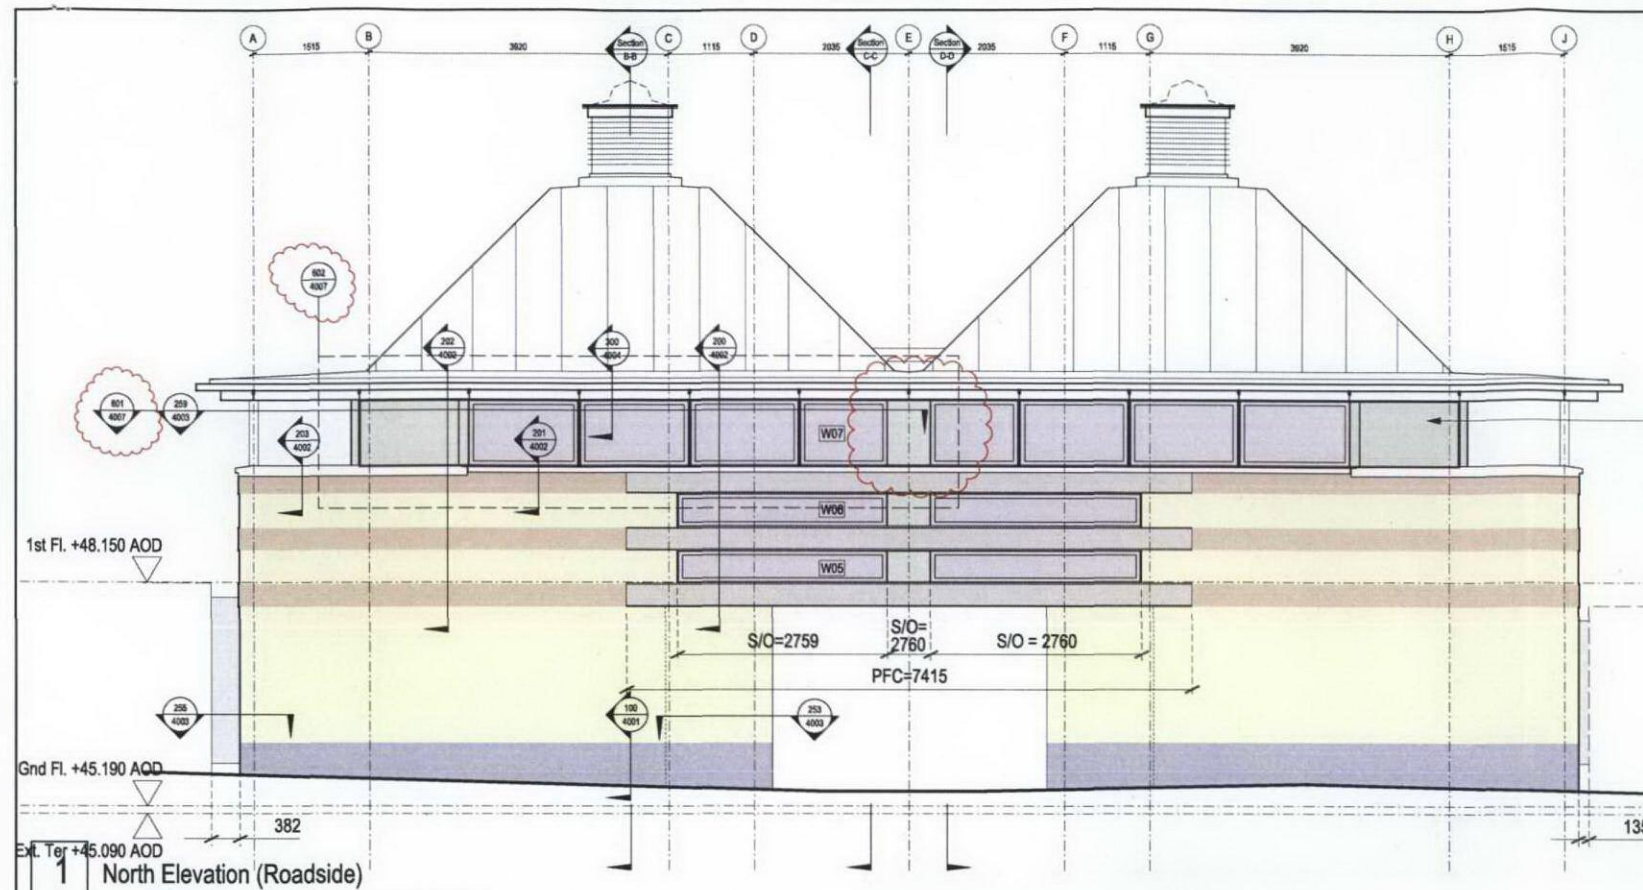


See details for S/O of W07


For stair details see 4005

See details for S/O of W09

Brickwork continues behind stair

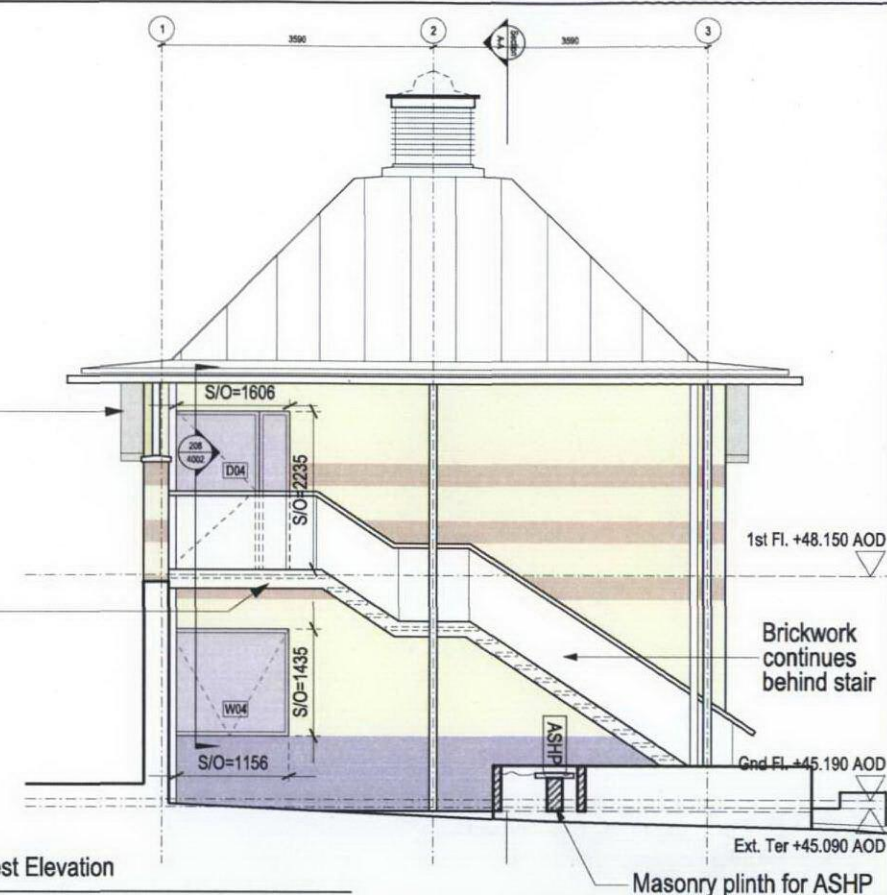

3

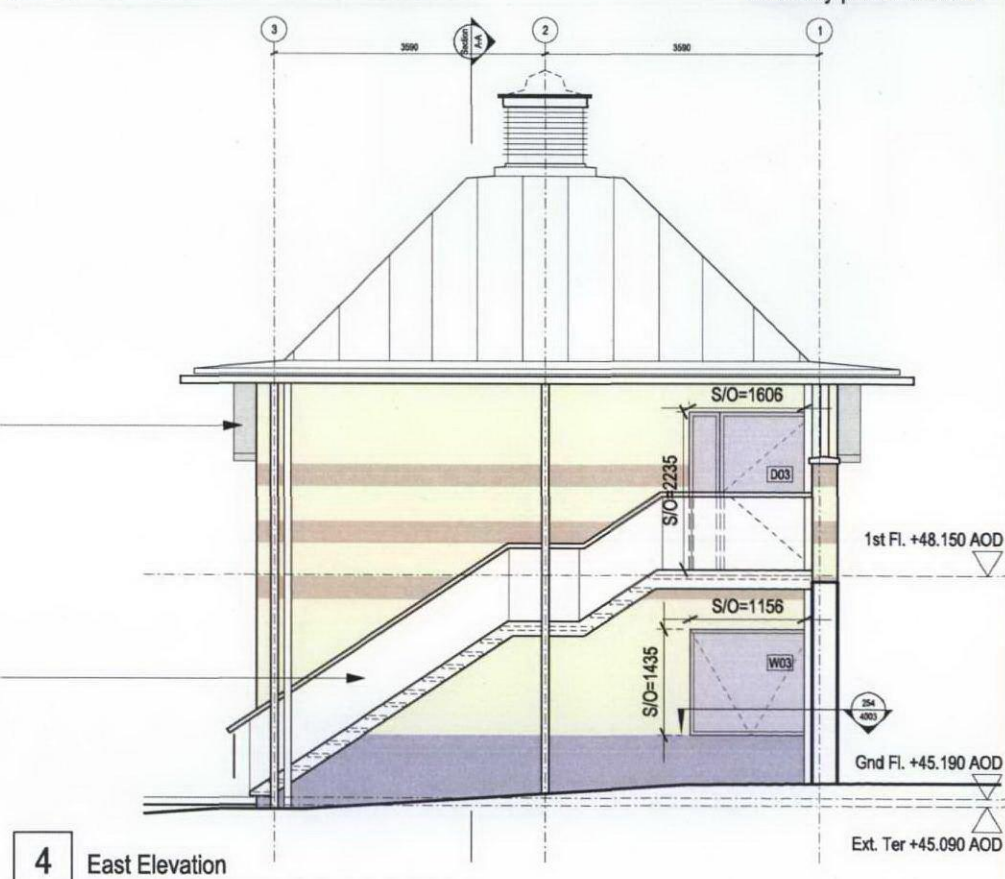

4

DRAWING NUMBER
TJS-ECA-3000

REVISION
B

PROJECT TITLE
THE TORRIANO GATEHOUSE
Torriano Junior School, Torriano Avenue, Camden NW5 2SJ

DATE
20.11.09

STATUS
CONSTRUCT'N

SCALE
1:100

DRAWN
EH

CHECKED
JR

REV DATE REVISION
/ 20.11.09 Issued for Costing
A 07.12.09 Updated and issued for Tender
B 04.02.10 V07 size corrected, new window detail references added & issued for Construction

DRN CHK
EH JR
TB EH
EH TB

NOTES:

EDWARD CULLINAN ARCHITECTS
1 BALDWIN TERRACE LONDON N1 7RU TEL: 020 7704 1975 FAX: 020 7354 2739
email: tjs@ecarch.co.uk
© EDWARD CULLINAN ARCHITECTS LTD 2009

DRAWING TITLE
GENERAL ARRANGEMENT
External Elevations & Sections

SAFETY, HEALTH AND ENVIRONMENTAL INFORMATION:
IN ADDITION TO THE HAZARDS / RISKS NORMALLY ASSOCIATED WITH THE TYPES OF WORK DETAILED ON THIS DRAWING, NOTE THE FOLLOWING:
Significant Residual Risks: Refer to ECA's Risk Register

Action to be Taken: Refer to ECA's Risk Register