


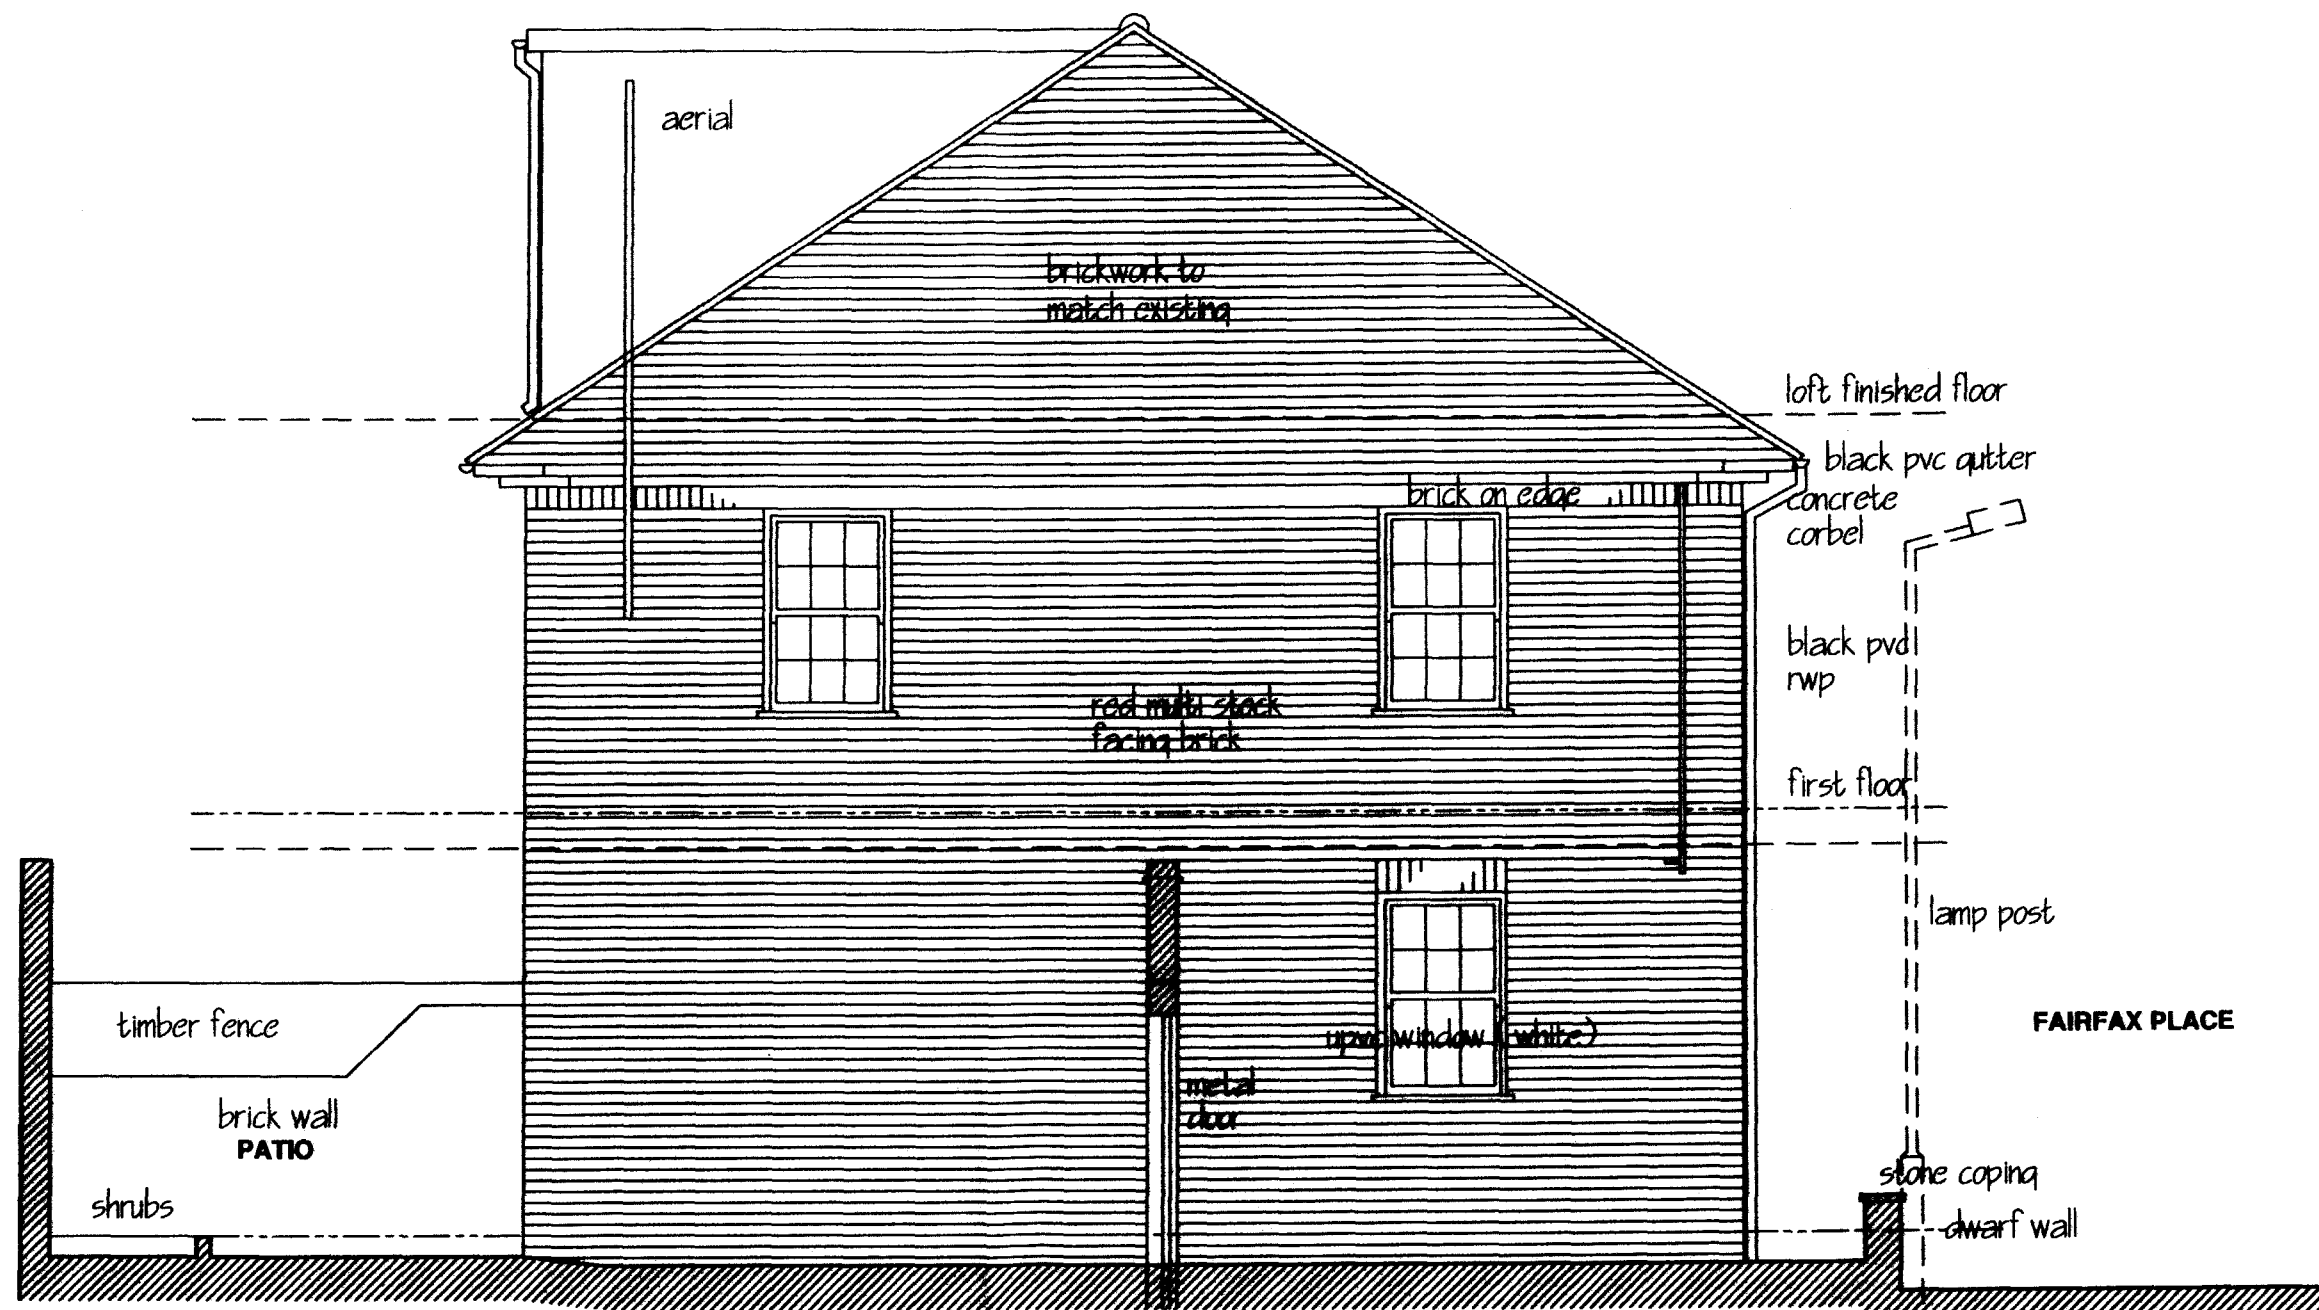


ARCHITECT :-
 F.J.C. Design Studio Limited
 23 Coniston Road
 Twickenham TW2 7HH
 Middlesex
 tel 020 8255 7142
 m 07950 028800
 Scale 1:50
 Date : February 2010

PROPOSED: SIDE SECTIONAL ELEVATION

XXXXX proposed
 XXXXX existing

PROPOSED REFURBISHMENT
 for Mrs Yeoh Swee Linn
 1 Fairfax Place
 NW6 4EJ
 LONDON

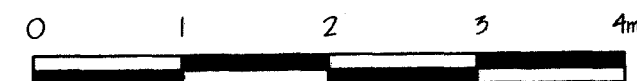

PROPOSED
 DRG FP/15