





Typical Section Scale 1:20 Room/En-Suite/Corridor **Ground & 1st Floor**

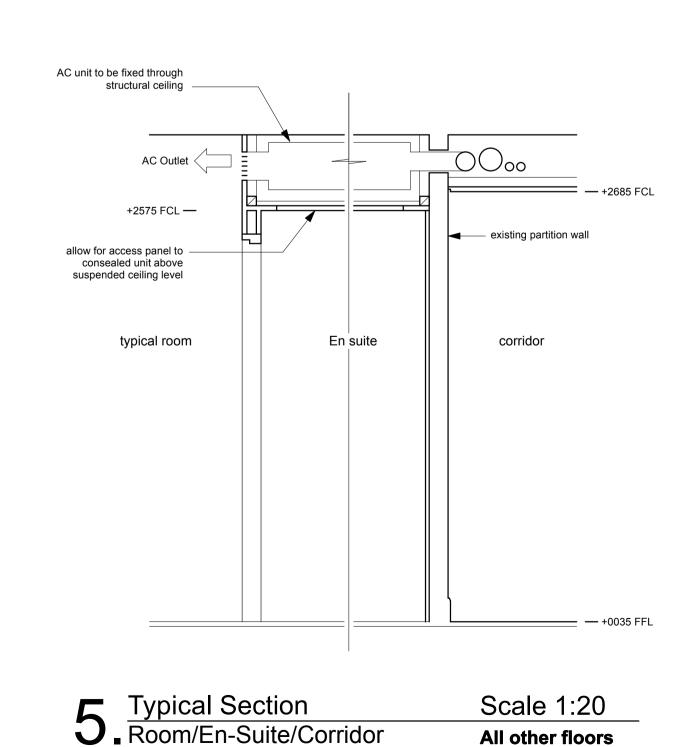



All other floors

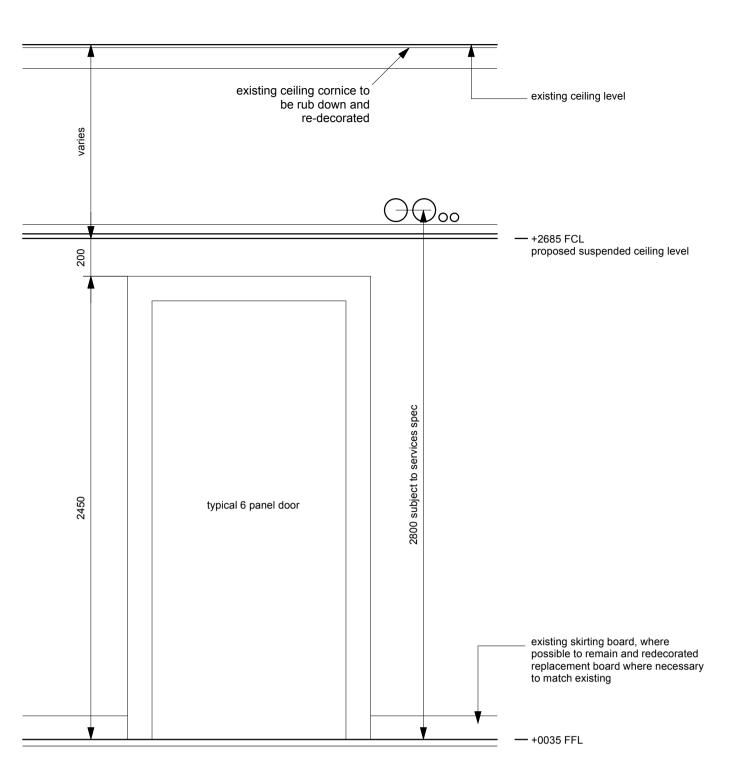

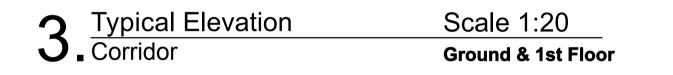


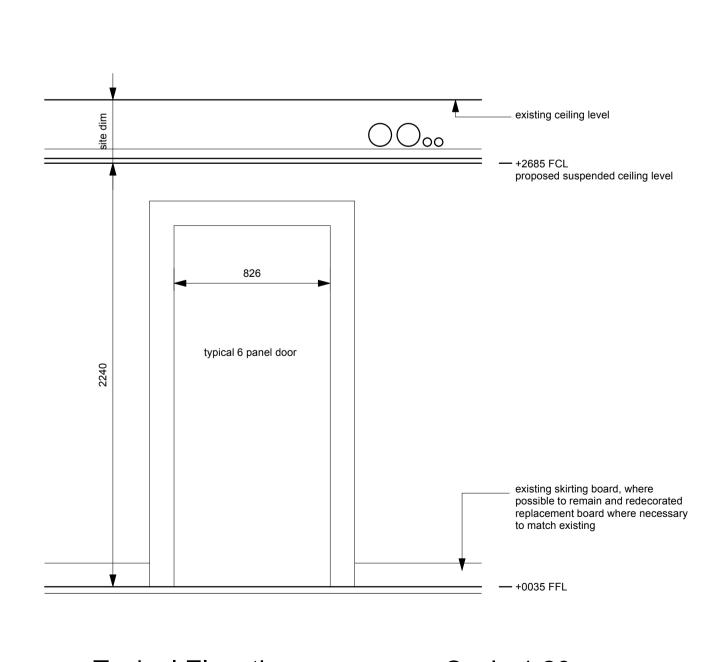

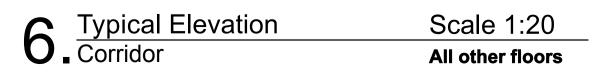


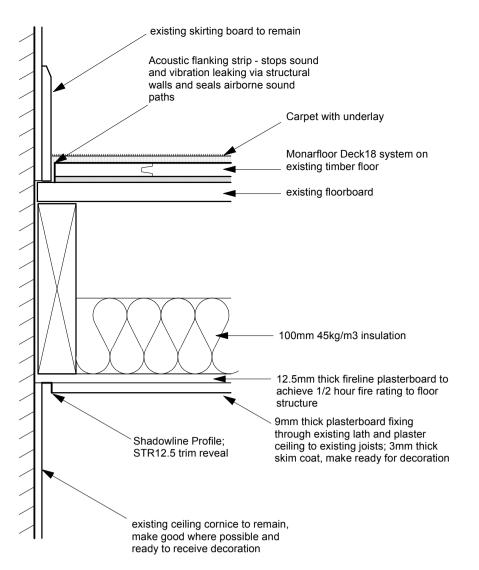

Detail Section Scale 1:5 ■ Ceiling/Floor Detail 2nd & 3rd Floor

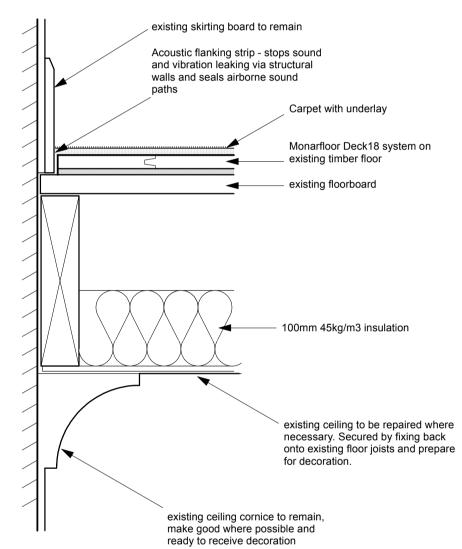



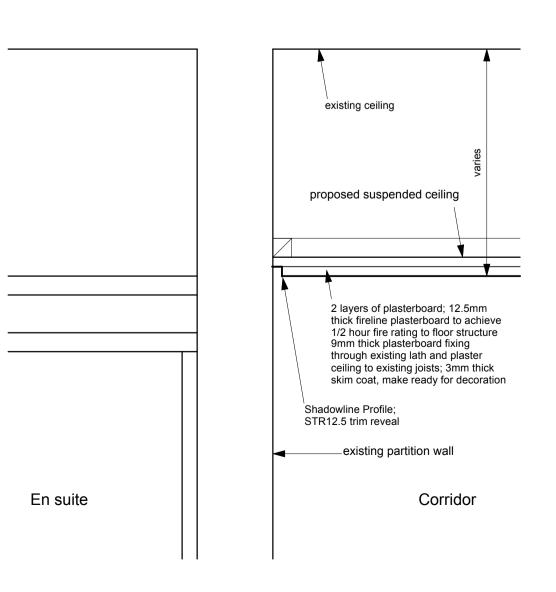

9	Detail Section	5
	■ Room/Corridor	G

Drawing: Details Sheet 1 20/11/2009 Check by: AY Scale: 1/5, 1/20 at A1 Drawing No. 1233/113

email mail@stamosyeoharchitects.com

Project : Avelon Hotel 46/47 Cartwright Garden

London WC1H 9EL

Stamos Yeoh architects

Unit 1507 Guardian House

32 Oi Kwan Road,

tel +852 35280599 fax +852 25731698

Wanchai

HONG KONG

1st Floor, Old Town Hall

354 Mare Street,

London E8 1HU


UNITED KINGDOM

tel +44(0)2089861280

fax +44(0)2081817717

Clients: Crescent Projects

Scale 1:5 General This drawing **MUST NOT** be scaled

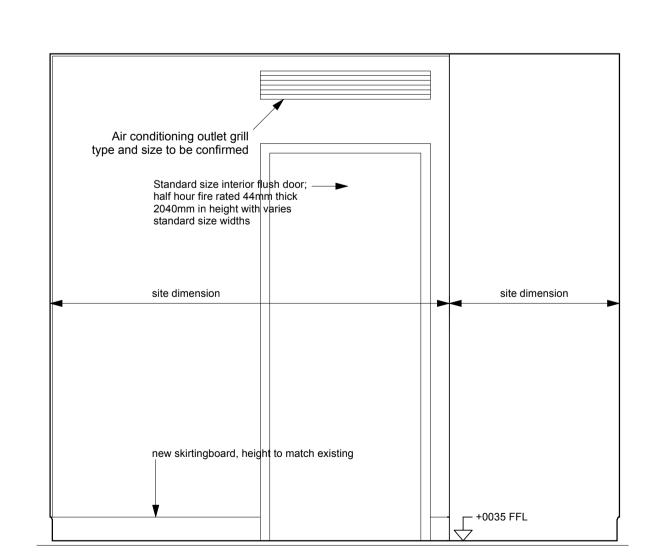

4 Typical Elevation En-Suite Scale 1:20 All other floors