



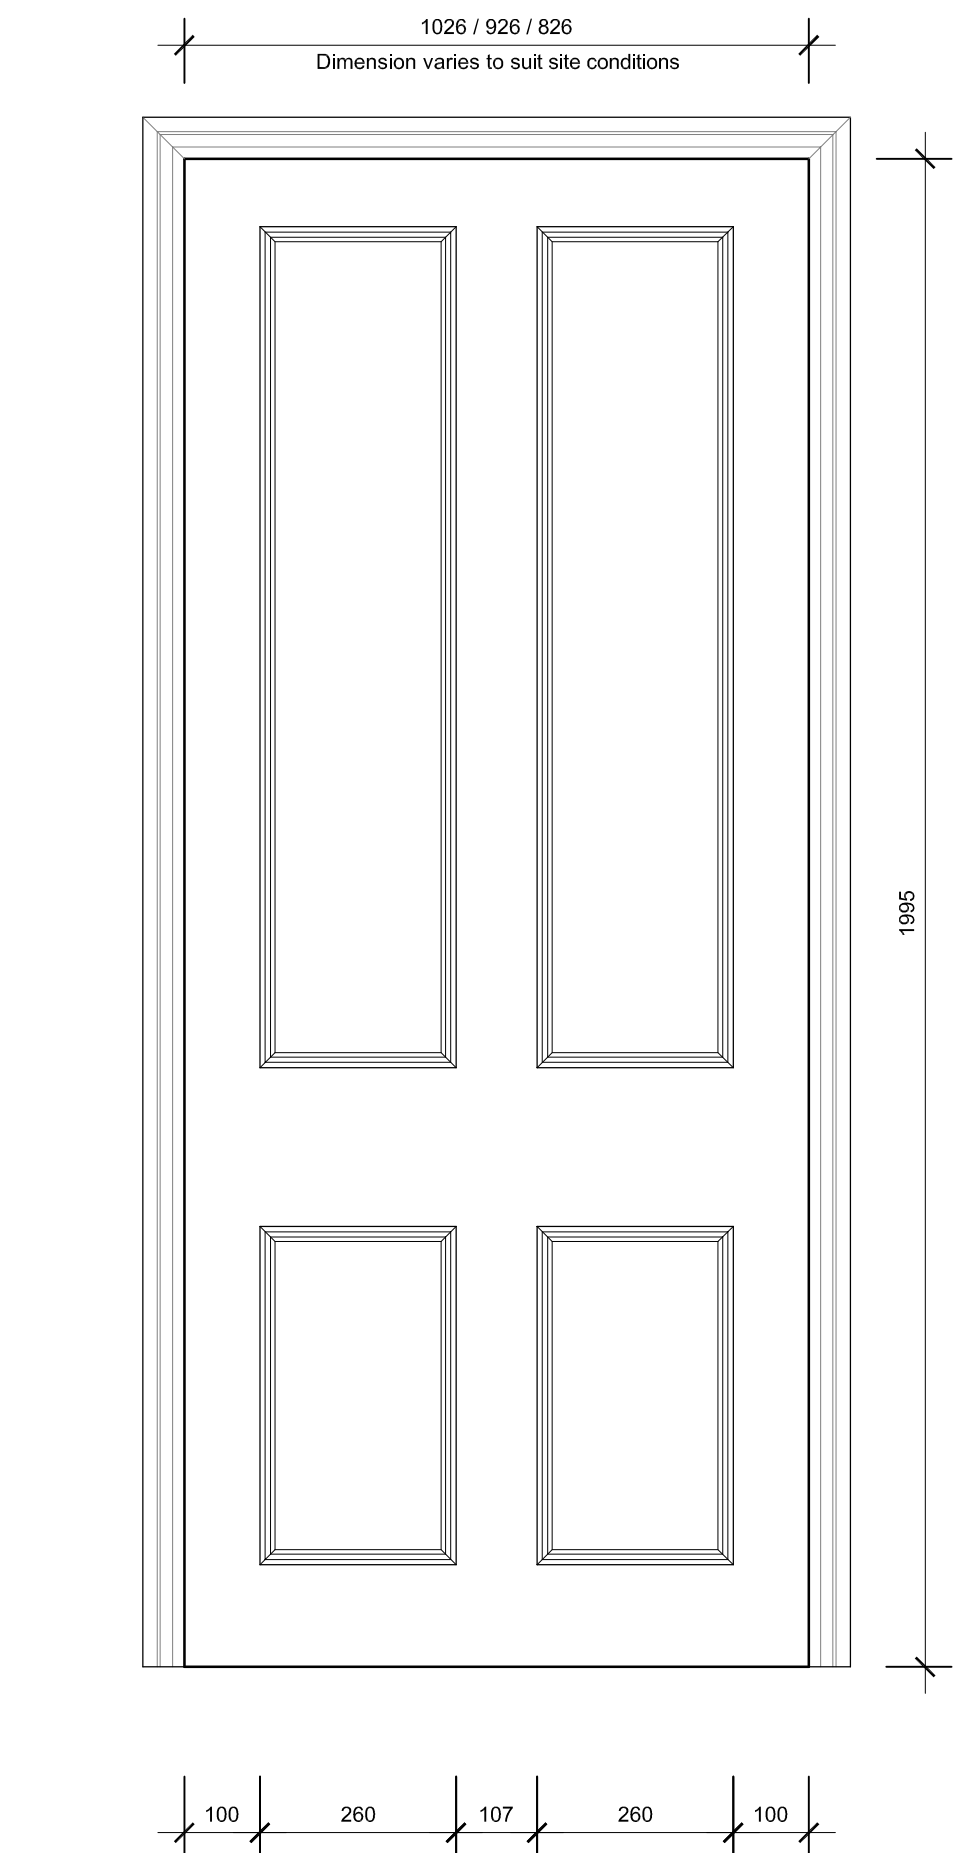


1. Proposed Door to Basement & 3rd Floor  
Replica Door to Match Existing Door Type L Scale 1:10

Specification:



Purpose made paneled door; wrought softwood, 25mm thick panels raised and fielded; mouldings worked on both sides. Rebated edges beaded, Purpose made door frames and lining set in wrought softwood as illustrated. 30 minutes fire resistant complete with intumescent strips and 25mm and a perco style self closing device machined for intumescent strips. Doors to incorporate smoke seals to jambs and head to fire doors. Intumescent paper beneath hinges and locks and around glazing where applicable. Doors to be supplied with exposed lippings to both long edges and laquered finish to both sides and edges. Check structural openings prior to ordering all doors and frames.

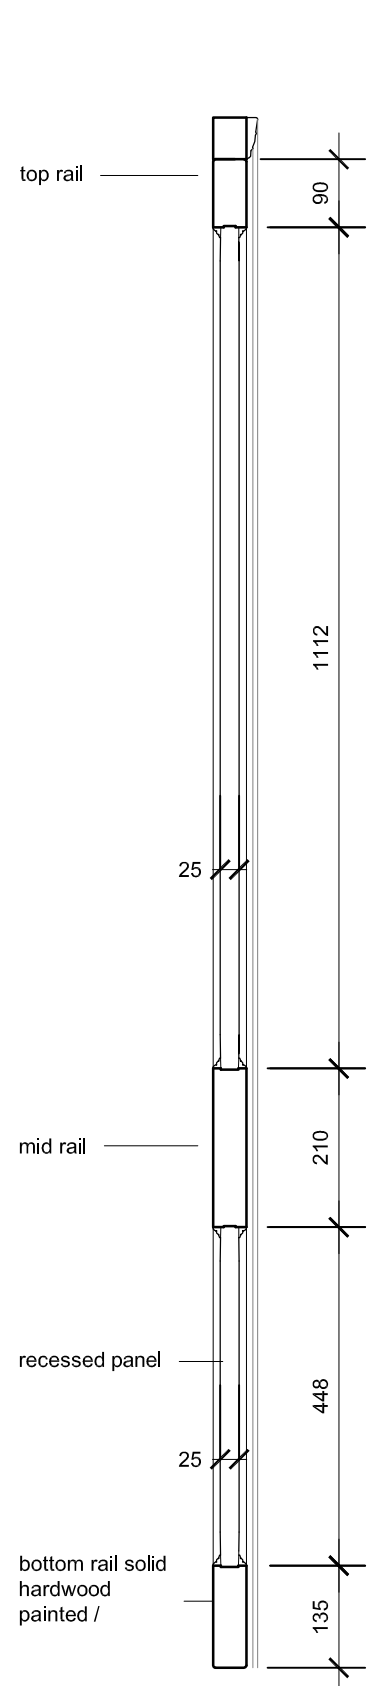


2. Section  
Scale 1:10

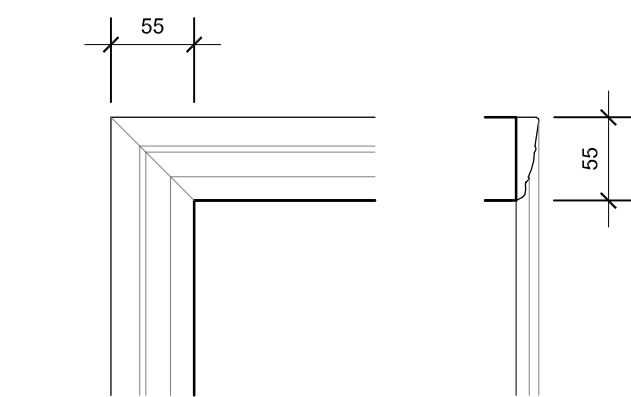

4. Architrave Detail  
Scale 1:5

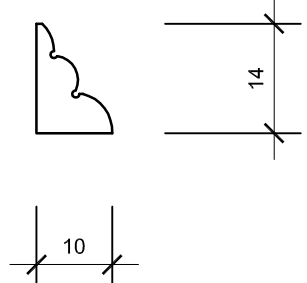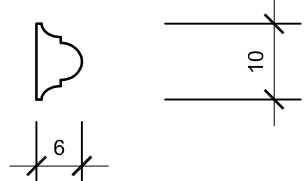

3. Mould & Bead Detail  
Scale 1:1

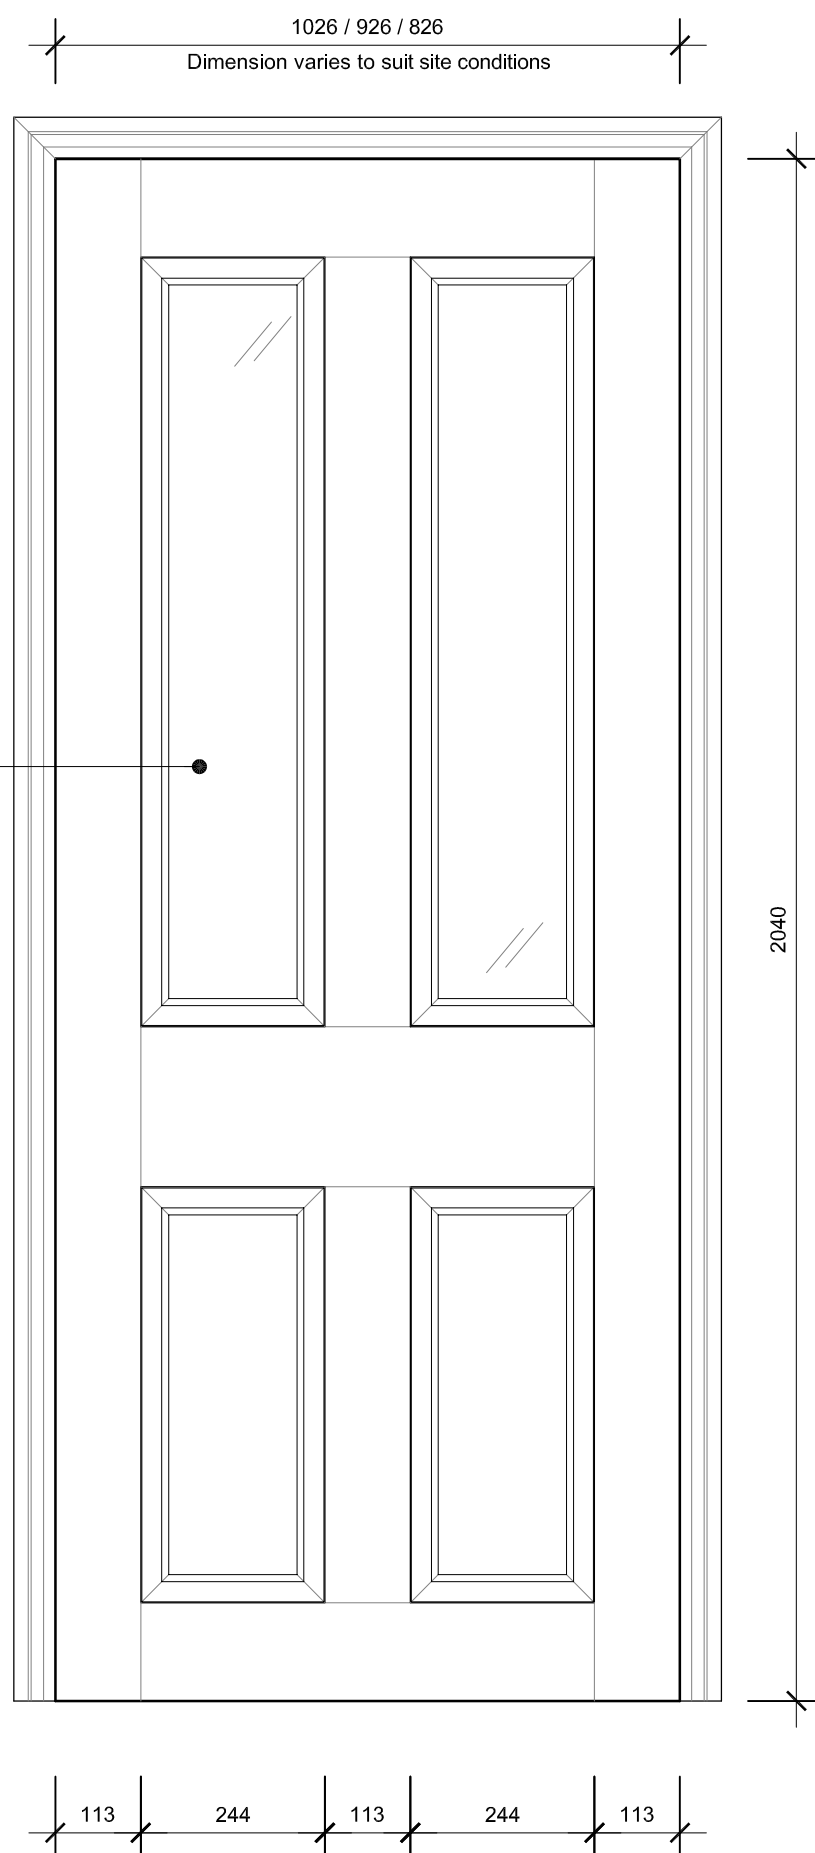


Pyroshield Fire Safety Glass (clear) to current BS Standards with intumescent sealant providing min. 30min resistance & integrity


5. Proposed Door with Vision Panels  
Door Type R Scale 1:10

Specification:



Purpose made paneled door; wrought softwood, 25mm thick panels raised and fielded; mouldings worked on both sides. Rebated edges beaded, Purpose made door frames and lining set in wrought softwood as illustrated. 30 minutes fire resistant complete with intumescent strips and 25mm and a perco style self closing device machined for intumescent strips. Doors to incorporate smoke seals to jambs and head to fire doors. Intumescent paper beneath hinges and locks and around glazing where applicable. Doors to be supplied with exposed lippings to both long edges and laquered finish to both sides and edges. Check structural openings prior to ordering all doors and frames. Vision panels to be pyroshield clear safety glass or similar approved to 30 or 60 minutes integrity class "D".

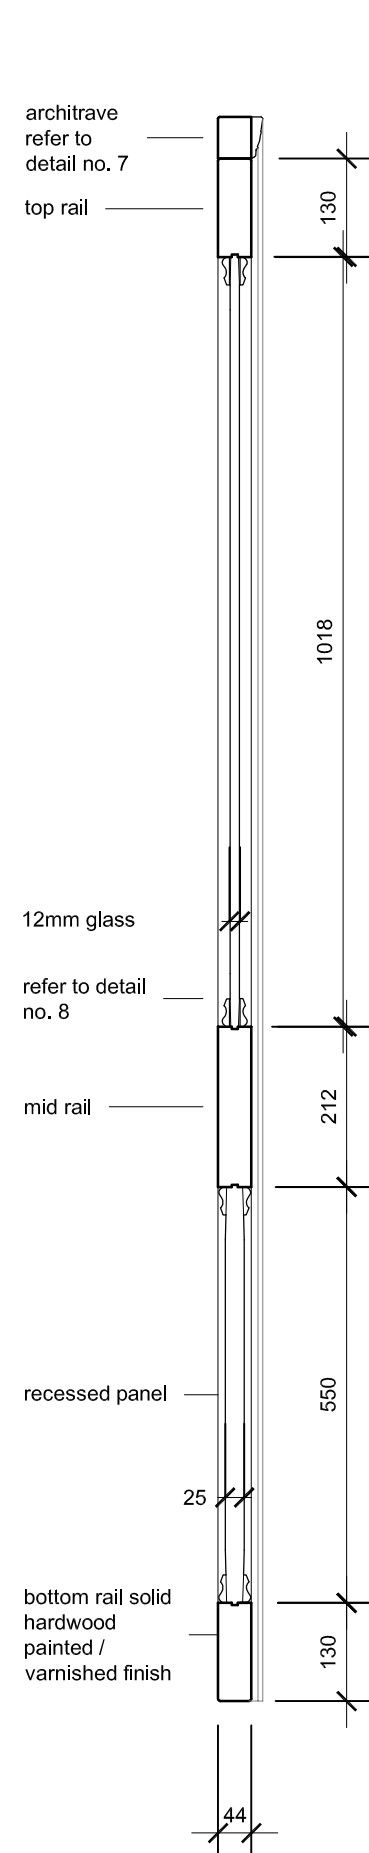



6. Section  
Scale 1:10

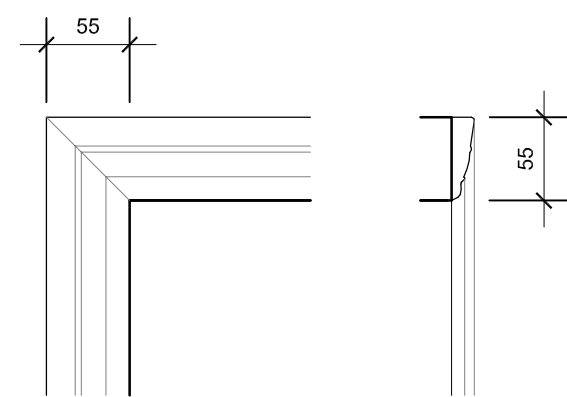

8. Architrave Detail  
Scale 1:5

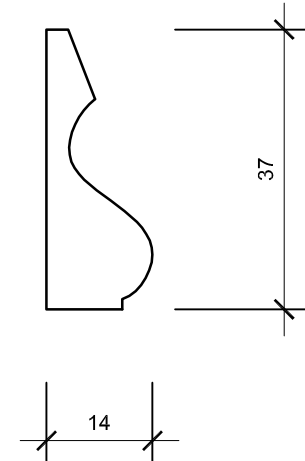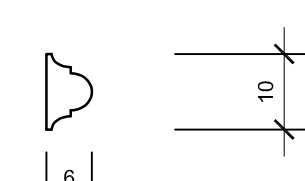

7. Mould & Bead Detail  
Scale 1:1

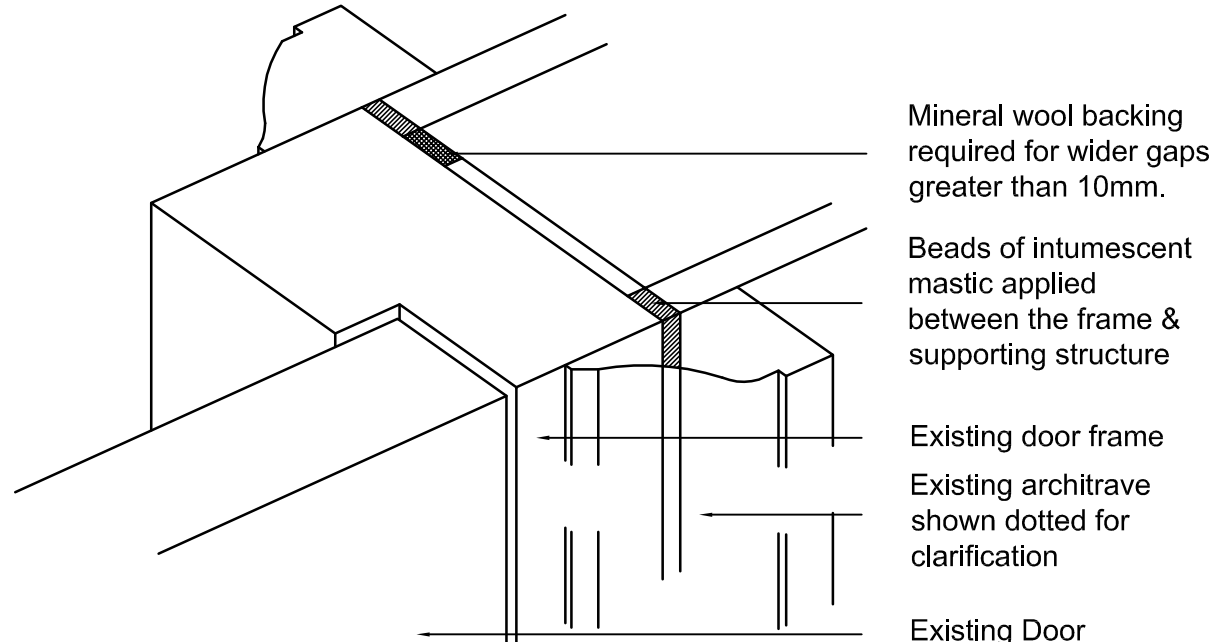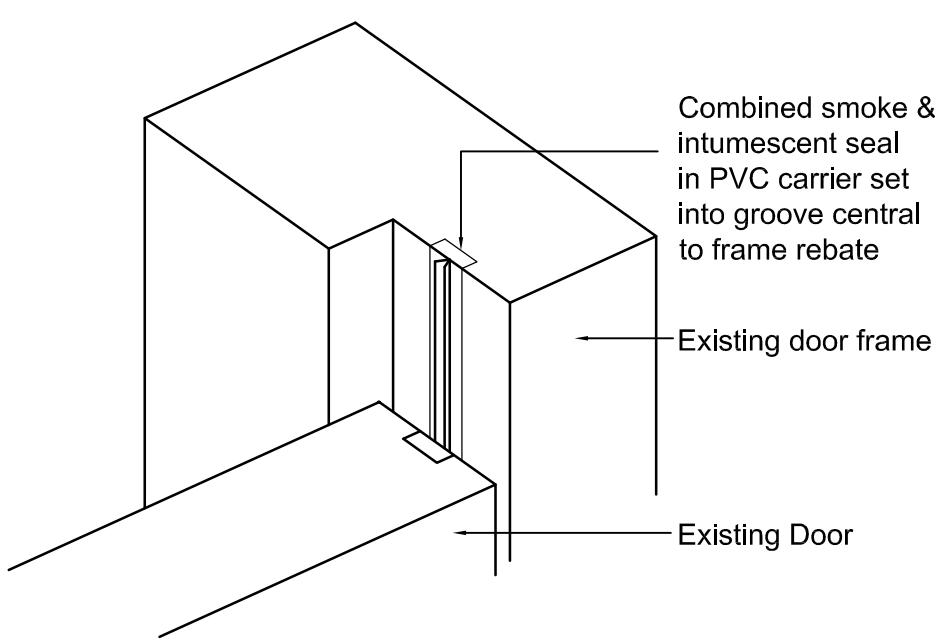


9. Recommended Fire Upgrading to Timber Panel Doors  
N.T.S.

|    | Minimum Panel Thickness (mm) | Fire Resistance | Comments   |
|----|------------------------------|-----------------|---|
| B  | 9                            | 15              | This method applicable to panels with maximum width across grain of 300mm. Where fixed panel beads hold panel in place (variantB2) it is necessary to bond the fixed beads to the stiles, rails & muntins.                                        |
|    | 12                           | 20              |   |
|    | ≥ 20                         | 25              |   |
| B1 |                              |                 | This method of upgrading requires door to be partially or fully disassembled in many cases. Where integral panel beads are removed by cutting away the beads on one side they will need to be replaced by new beads machined on the same profile. |
| B2 |                              |                 |   |
| B3 |                              |                 |   |

| Key |   |
|-----|---|
| ①   | Intumescent paste   |
| ②   | Cross pinning 38mm long steel panel pins at 50mm in from each corner at maximum 150mm centres.                                           |
| ⑤   | Butt joints in panels opened up & rebonded using head resisting adhesive                                                                 |
| ⑩   | 2mm sheet intumescent material bonded into slot cut in edge of panels. Depth of slot 5mm greater than width of fielded portion of panel. |

|    | Minimum Panel Thickness (mm) | Fire Resistance | Comments                                                                                               |
|----|------------------------------|-----------------|---|
| H  | < 19                         | 20              | This method applicable to raised & fielded panels only with a maximum width across the grain of 300mm. |
|    | ≥ 20                         | 30              |   |
|    | 20                           |                 | NB - Method H is patented by Longden Doors Ltd, Parkwood Road, Sheffield, S. Yorks, S3 8AH.            |
| H1 |                              |                 |   |

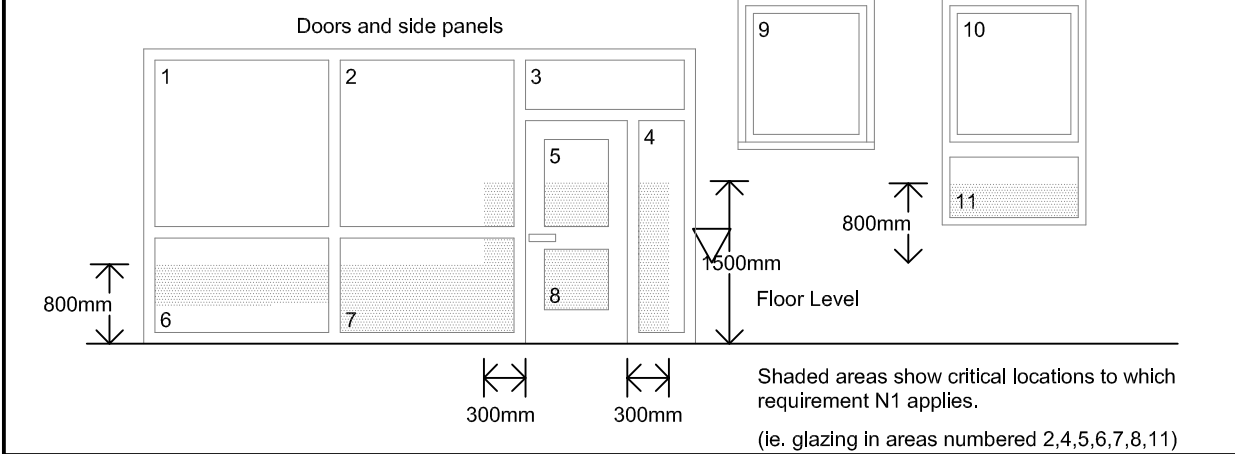

10. Table 1: Methods of upgrading fire resistance of existing panels  
N.T.S.

General Notes

All dimensions to be verified on site by Main Contractor before the start of any shop drawings or work whatsoever either on their own behalf or that of sub-contractors.

Report any discrepancies to the Contract Administrator at once.

This drawing is to be read with all relevant Architect's and Engineer's drawings and other relevant information.

For preliminary Issue only for planning department comments.

| Rev | Date     | Note                                                              |
|-----|----------|-------------------------------------------------------------------|
|     |          |                                                                   |
|     |          |                                                                   |
| C   | 26.01.10 | General amendments                                                |
| B   | 15.12.09 | Door type L introduced, safety glazing detail drawing added       |
| A   | 03.12.09 | Glass panel design revised from single pane to two vertical panes |

Stamos Yeoh architects

First Floor, The Old Town Hall  
354 Mare Street  
London E8 1HU  
UNITED KINGDOM  
tel +44(0)2089601123  
fax +44(0)8716610032

Unit 1507 Guardian House  
32 Oi Kwan Road,  
Wanchai  
HONG KONG  
tel +852 35280599  
fax +852 25731698

email mail@stamosyeoharchitects.com

Project : Avalon Hotel,  
46/47 Cartwright Garden  
WC1H 9EL

Client: Crescent Projects, London, SW1Y 5NQ

Drawing :

Proposed Door Types  
Sections & Elevations

Date :19/11/2009

Check by :GS

Drawing No.1233 / 112

Scale :1/10, 1/5, 1/1

Rev :C

This drawing **MUST NOT** be scaled