




basement  
proposed

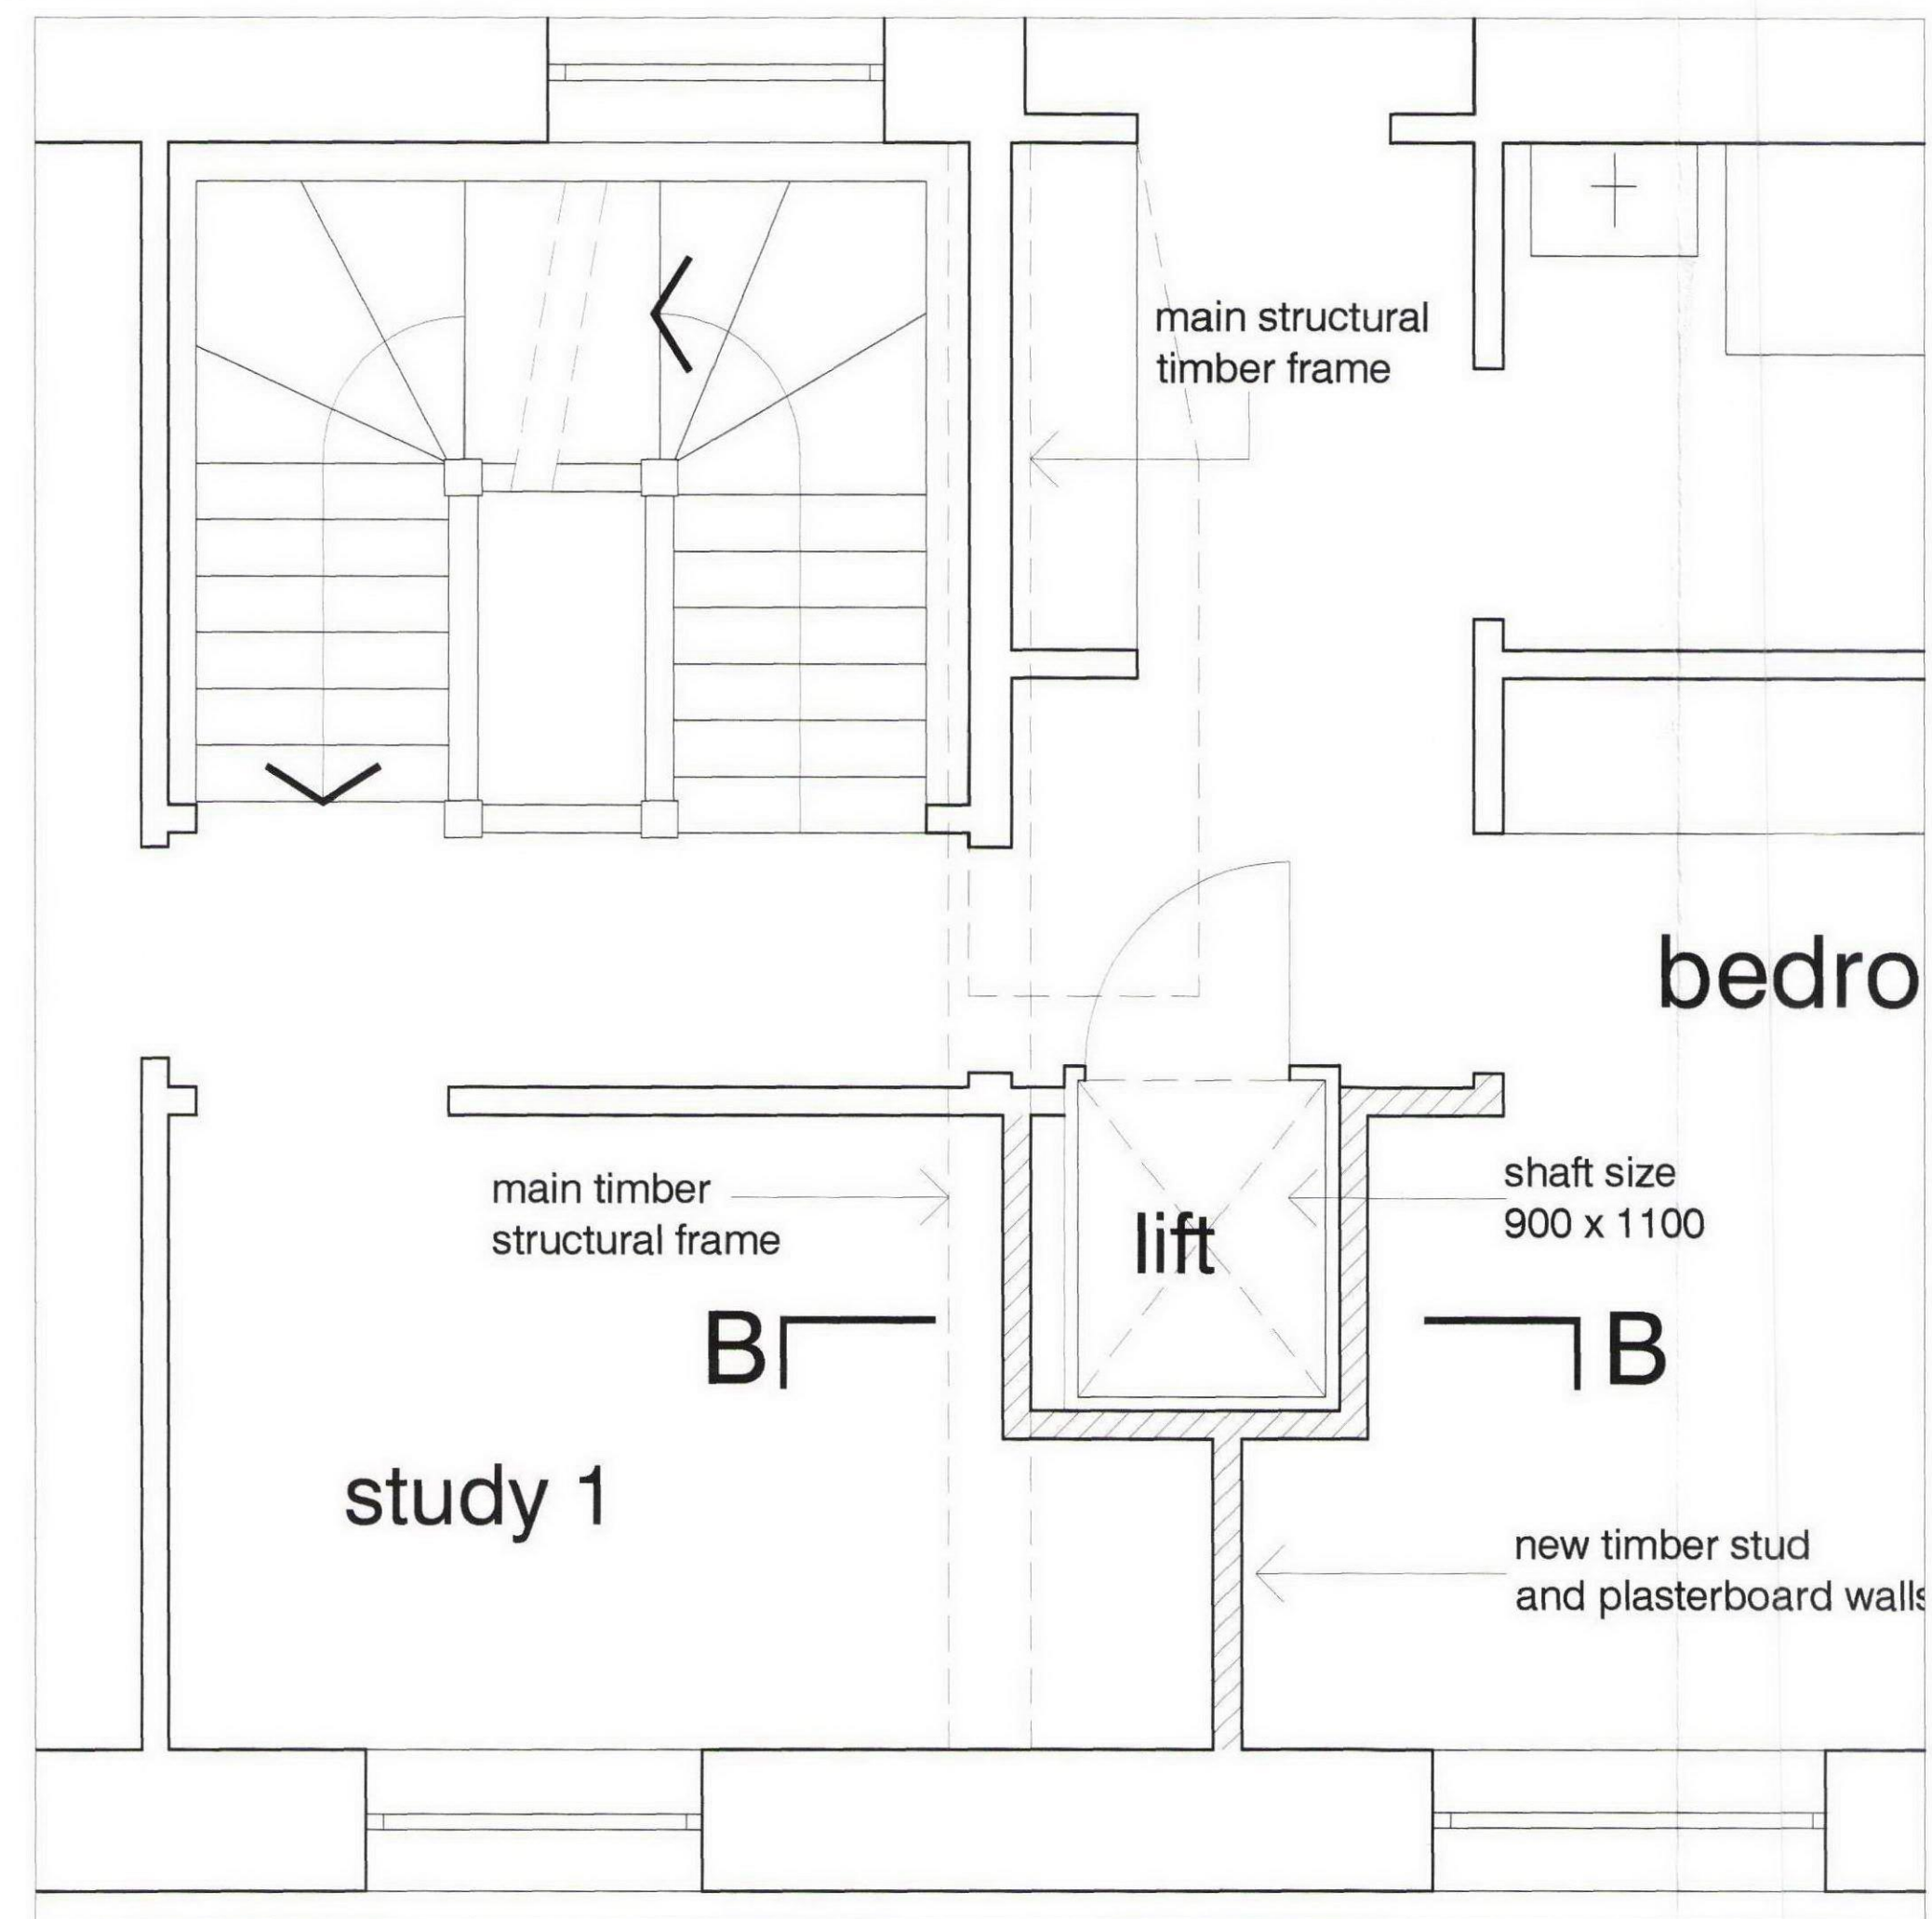

first floor  
proposed

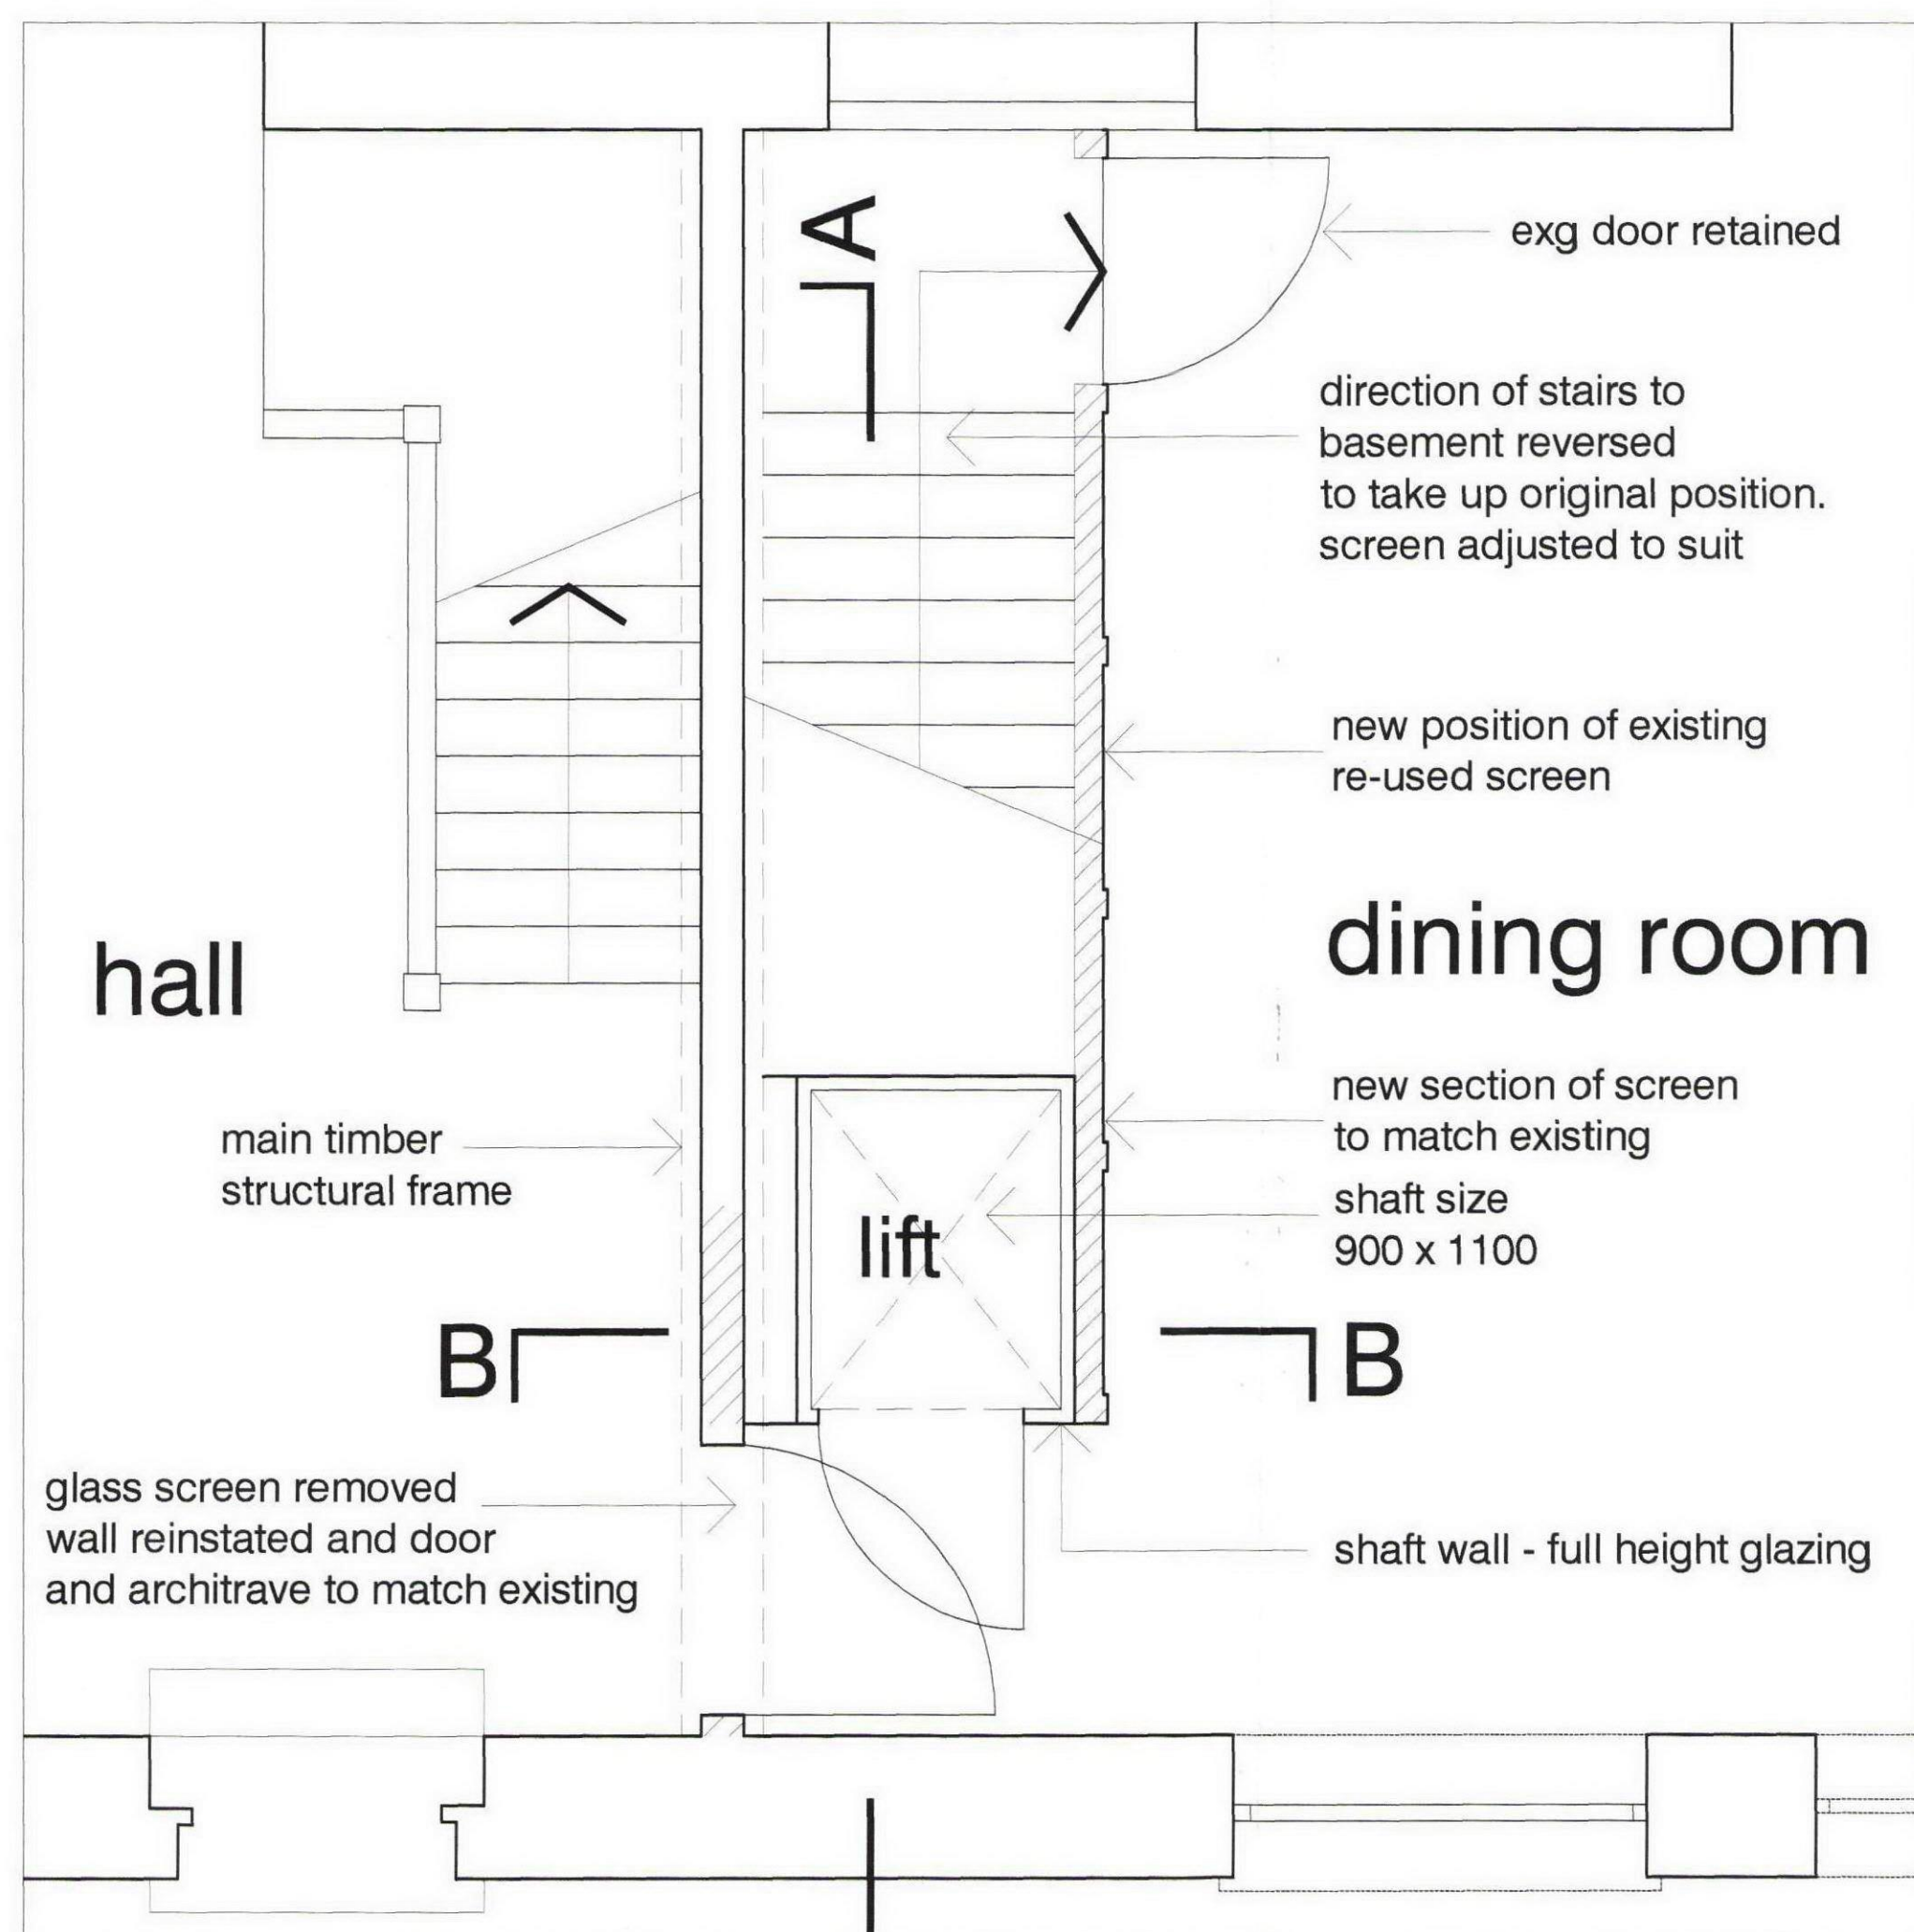

ground  
proposed

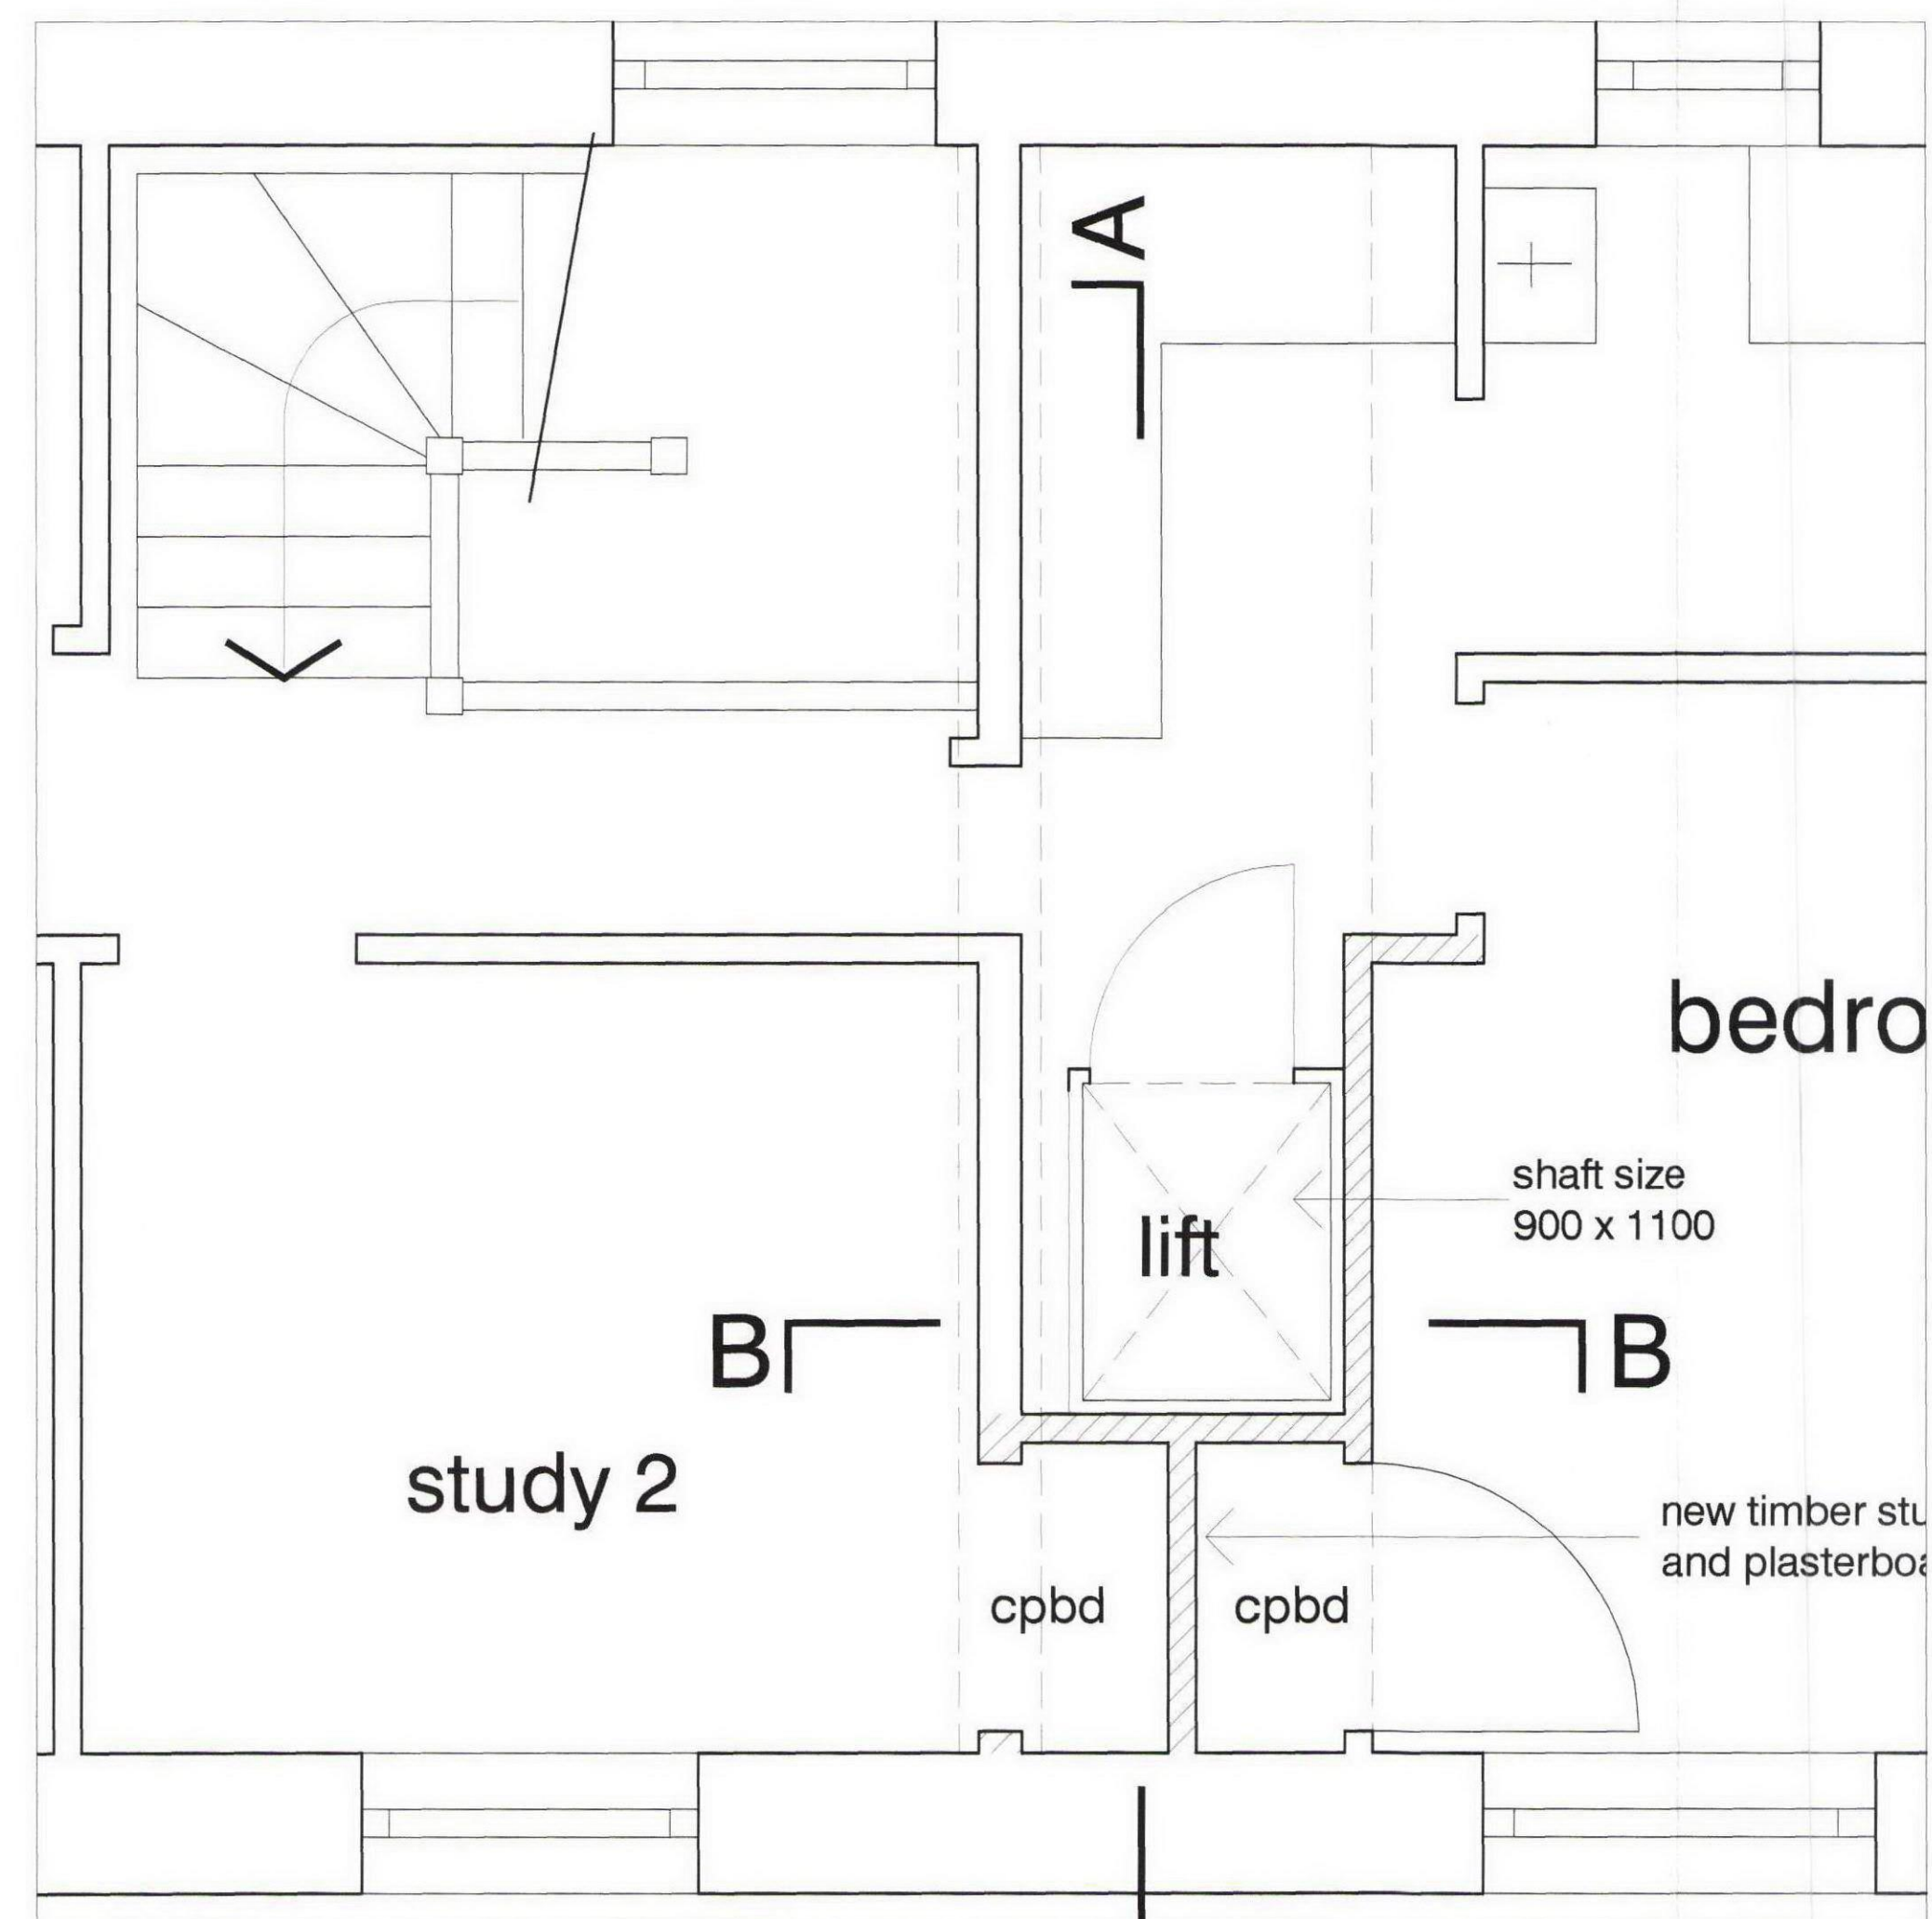

second floor  
proposed

<b>DVM</b> ARCHITECTS 4a Murray Street - London - NW1 5RE Telephone 0207 485 2121 - Facsimile 0207 267 2527 e-mail: studio@dvmarch.com		
Client		
Mr B Palmer		
Project		
Voel House Highgate, London N6		
Title		
Lift Installation detail as PROPOSED		
Scale	Date	Job No.
1: 25	22.07.09	1717
Drawing No.		Rev.
1717/06		
<small>All dimensions are to be checked on site.          This drawing is copyright and remains the property of David &amp; Victoria Mercer          at all times and may not be reproduced in part or whole without written consent.</small>		