




Site of Application

Extent of lands owned by Goodenough College

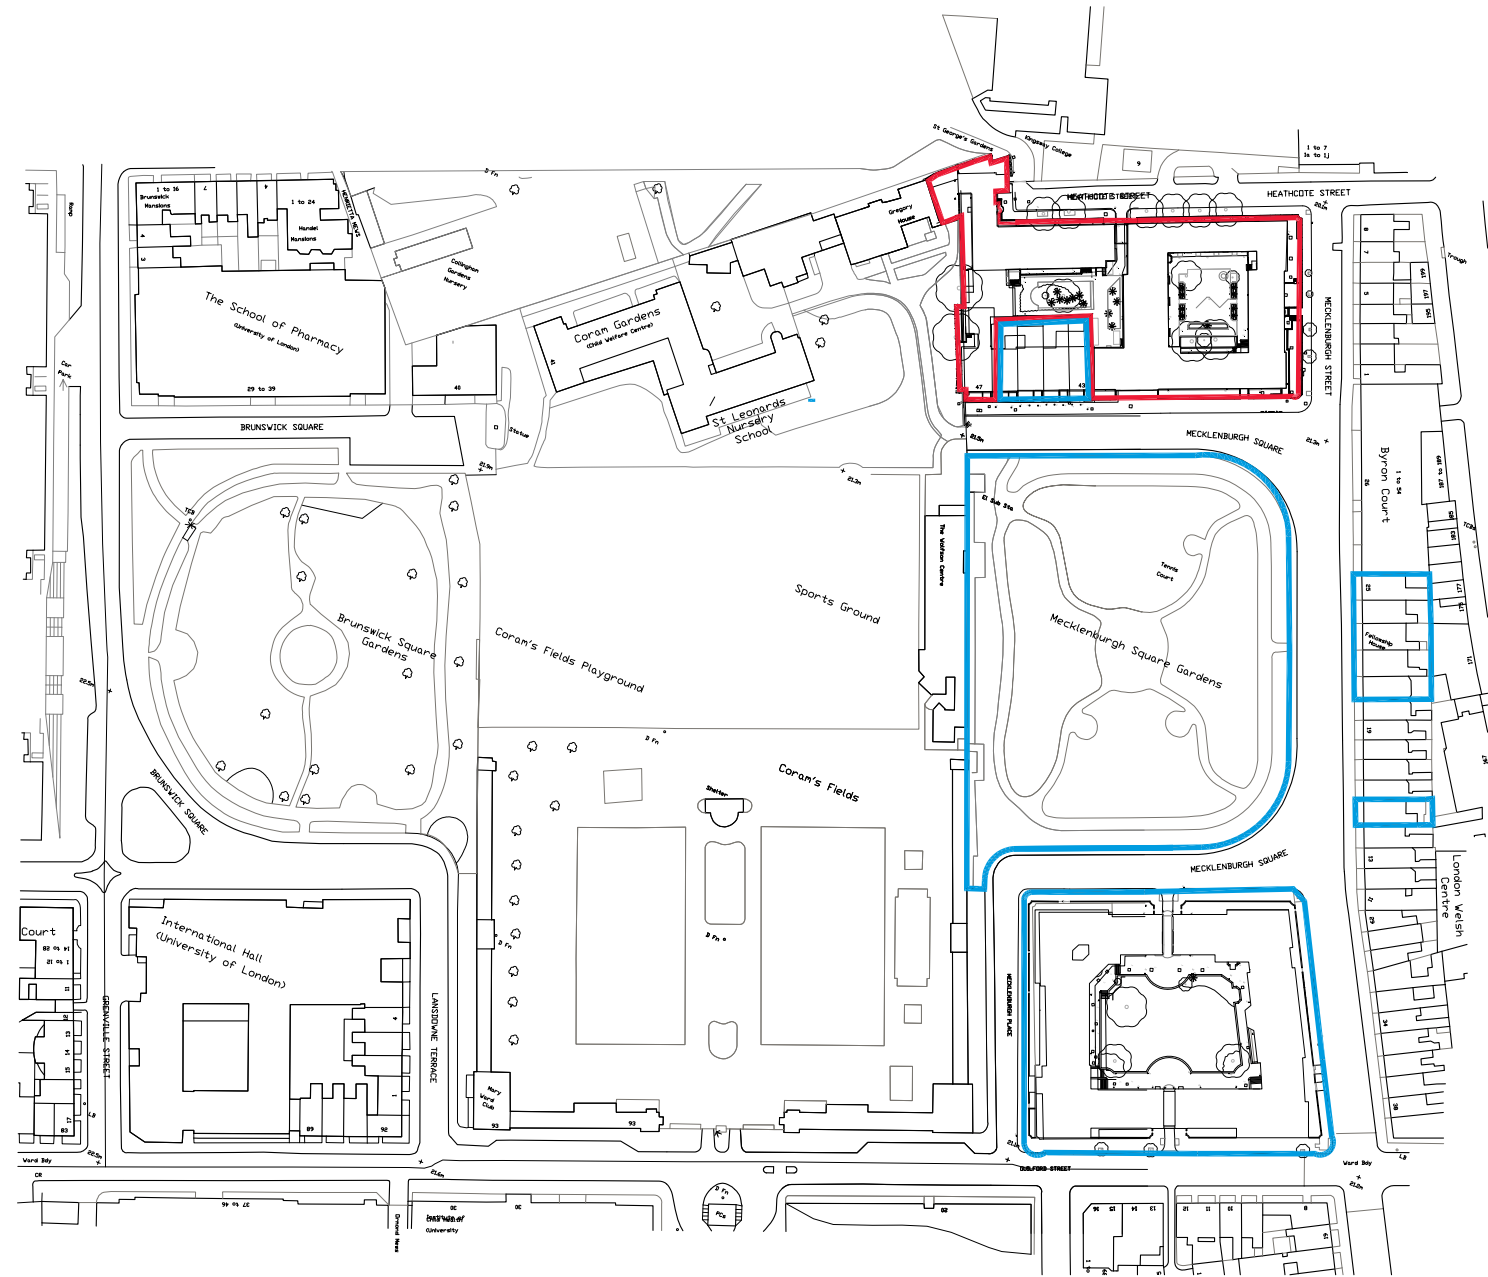

01

Location Map

Scale 1:1250 @ A1 1:2500 @ A3

Rev	Date	Details	Drawn
.	.	.	.

Client	Goodenough College
status	PLANNING
Drawn	SF
Checked	MRW


Project	Extension to William Goodenough House
status	PLANNING
Job No.	B41558
Drawing No.	000
Scale	1:1250@A1 1:2500@A3

Vista Architecture  
9 Marylebone Lane, London, W1U 1HL  
Tel: 020 7935 4499 Fax: 020 7409 3124  
Do not scale use figures dimensions only. All dimensions to be used prior to the commencement of any work or the production of any shop drawing. All drawings to be referred to the correct scale. The drawing is to be used for guidance only. All dimensions and details are subject to change without notice. The drawing is to be used for guidance only.





	Buildings owned by the college
	Surrounding Context and urban grain
	Courtyard Gardens owned by college
	College owned but used by the public
	College owned used by students and residents
	Not college owned but accessible by public

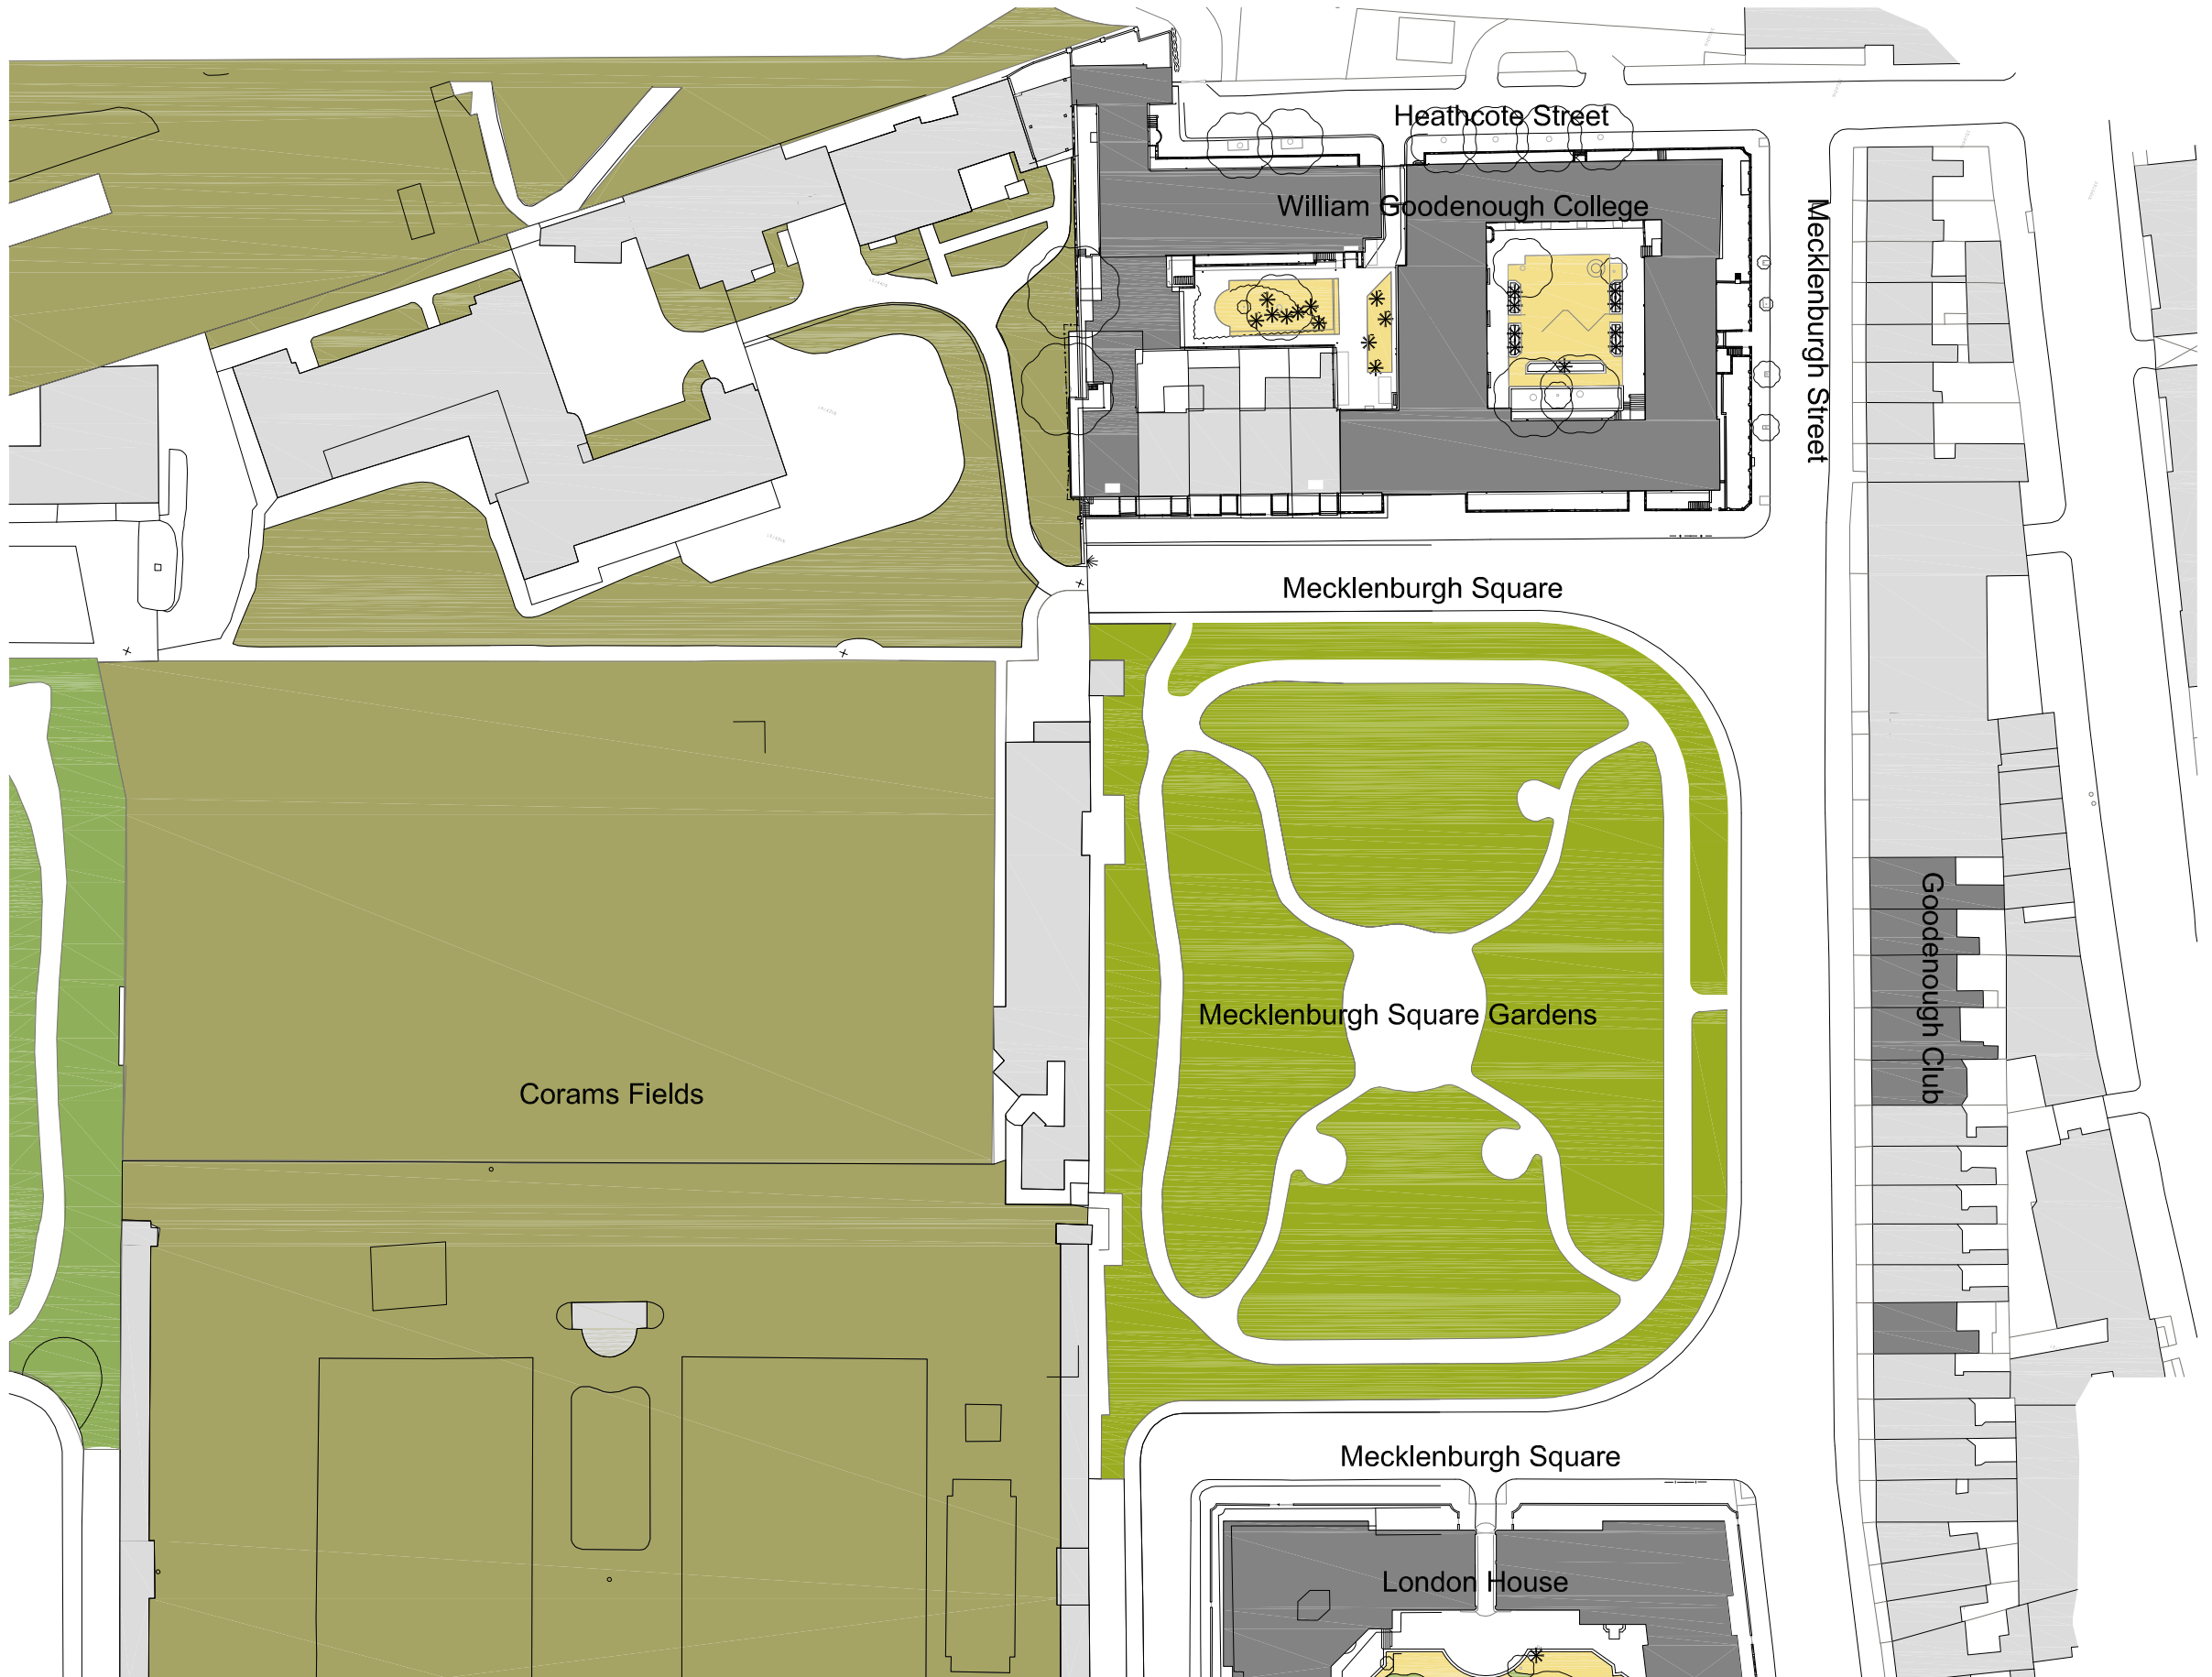

**01** Block Plan  
Scale 1:500 @ A1 1:1000 @ A3

Rev	Date	Details	Drawn	Client	Project	8 Marylebone Lane, London, W1U 1HL Tel: 020 7592 4499 Fax: 020 7499 5124 Job No. B41558 Drawing No. 001	9 Marylebone Lane, London, W1U 1HL Tel: 020 7592 4499 Fax: 020 7499 5124 Job No. B41558 Drawing No. 001
				Goodenough College Extension to William Goodenough House status PLANNING	Extension to William Goodenough House		
				Drawn SF	Checked MRW	Title Campus Plan	Scale 1:500@A1 1:1000@A3

Do not publish this drawing without the written consent of the architect. The architect is not responsible for the construction of any part of the building or any other building. 