




REQUIRED SPACE

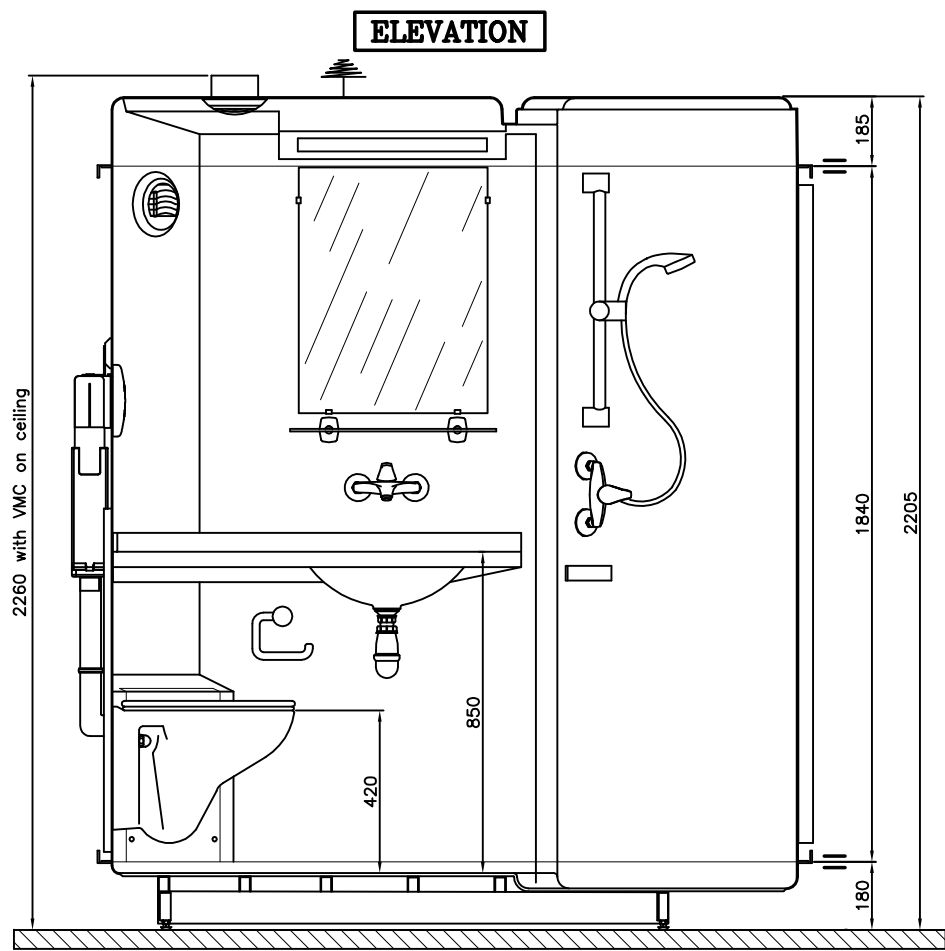


OUTLINE SKETCH

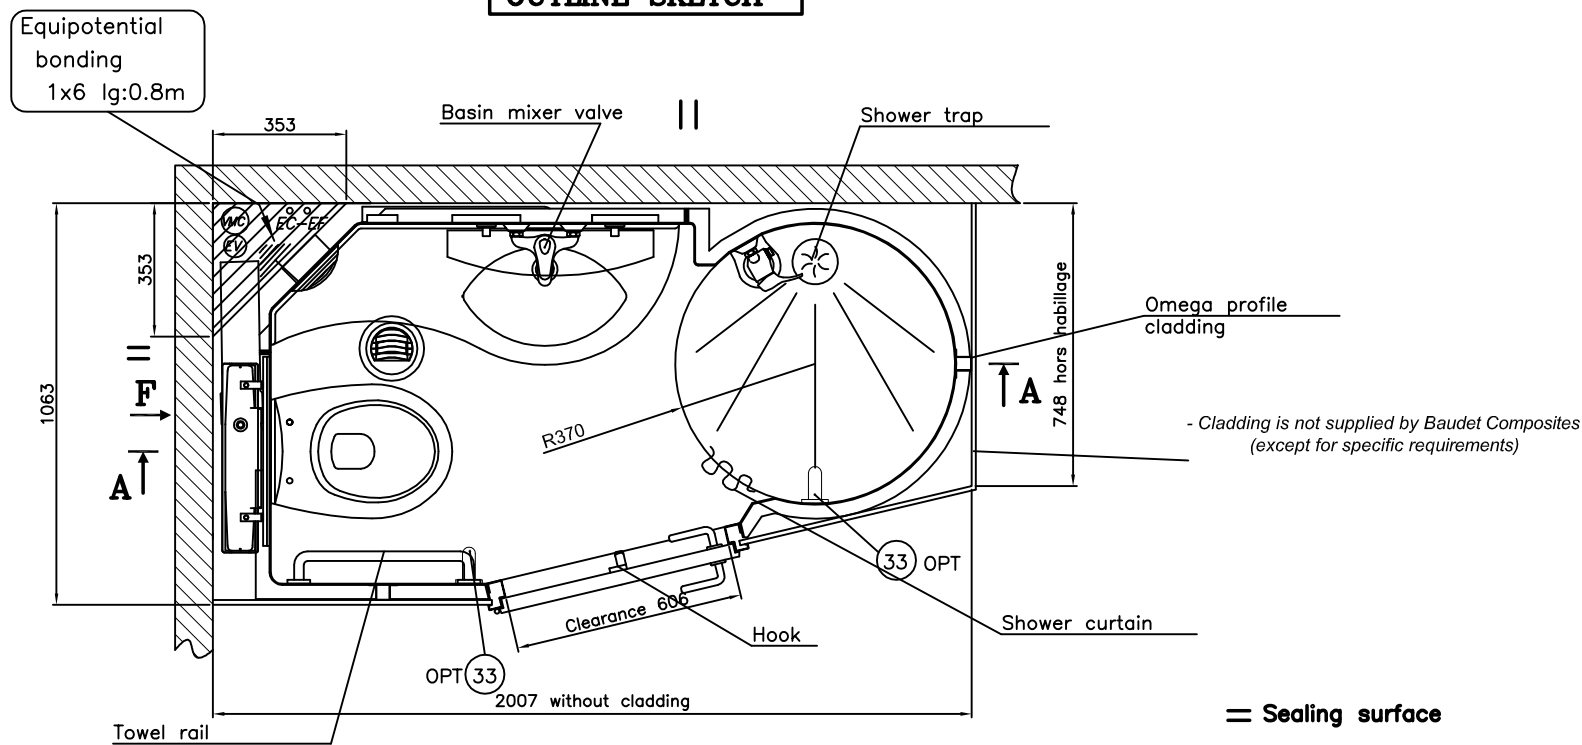

POD ACCESSORIES

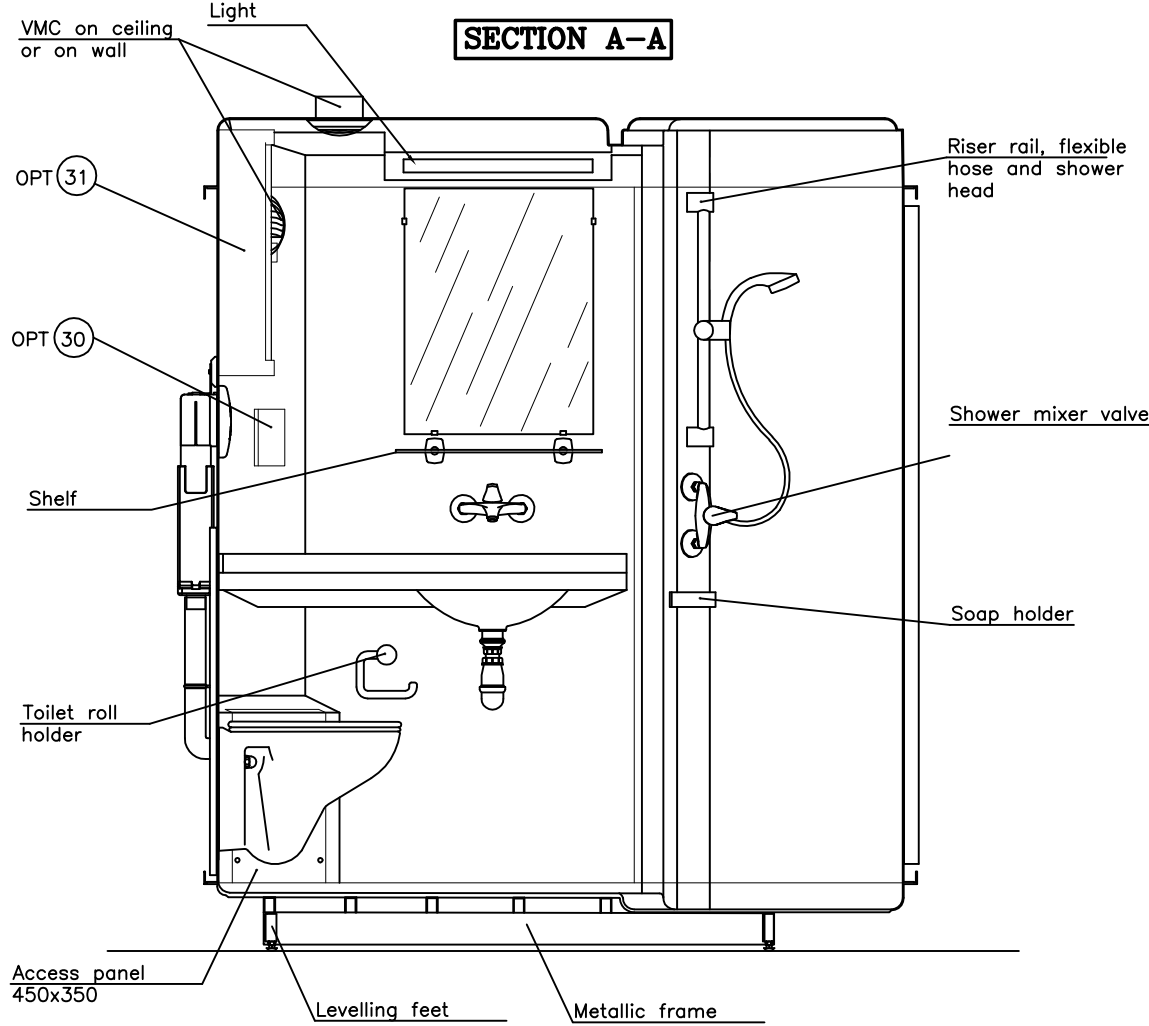


VIEW according to F

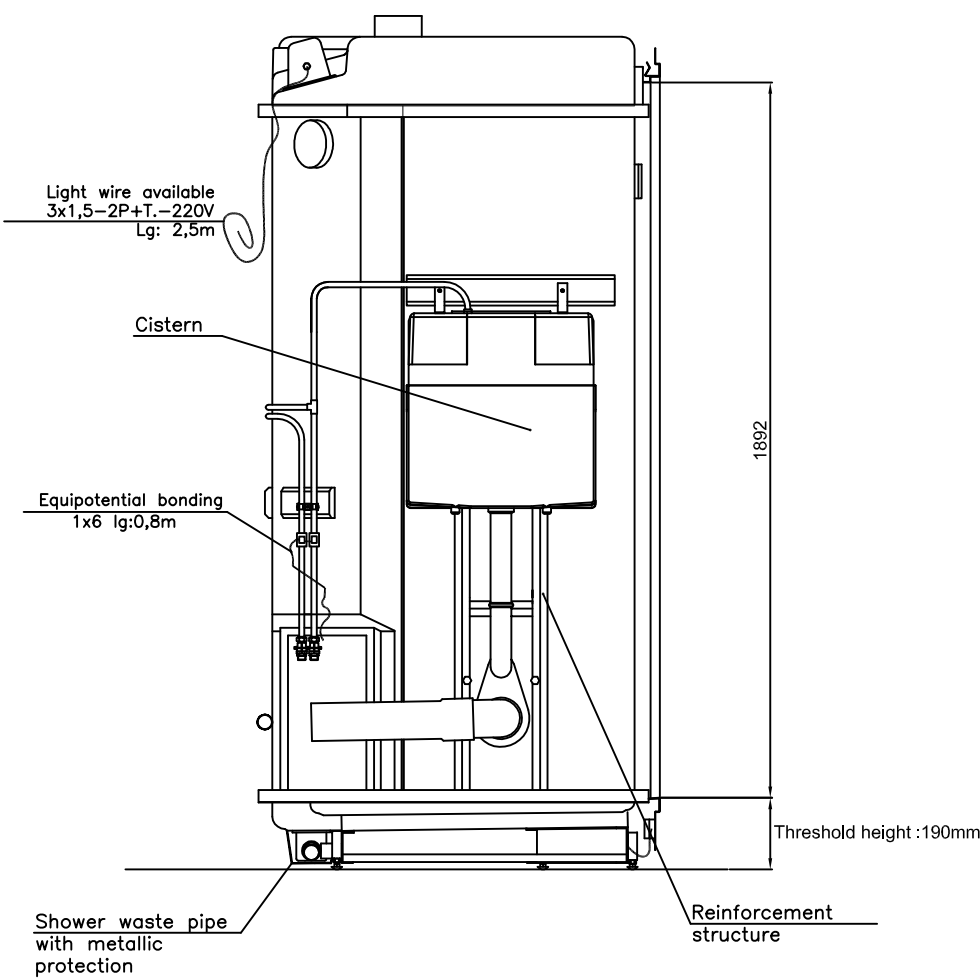

NOTE: Details on this drawing are for the Amethyste type & derived from information supplied by Baudet, Rue Saint Fiacre, 85640 Mouchamps, France. www.baudet-sa.com

SERVICE SHAFT

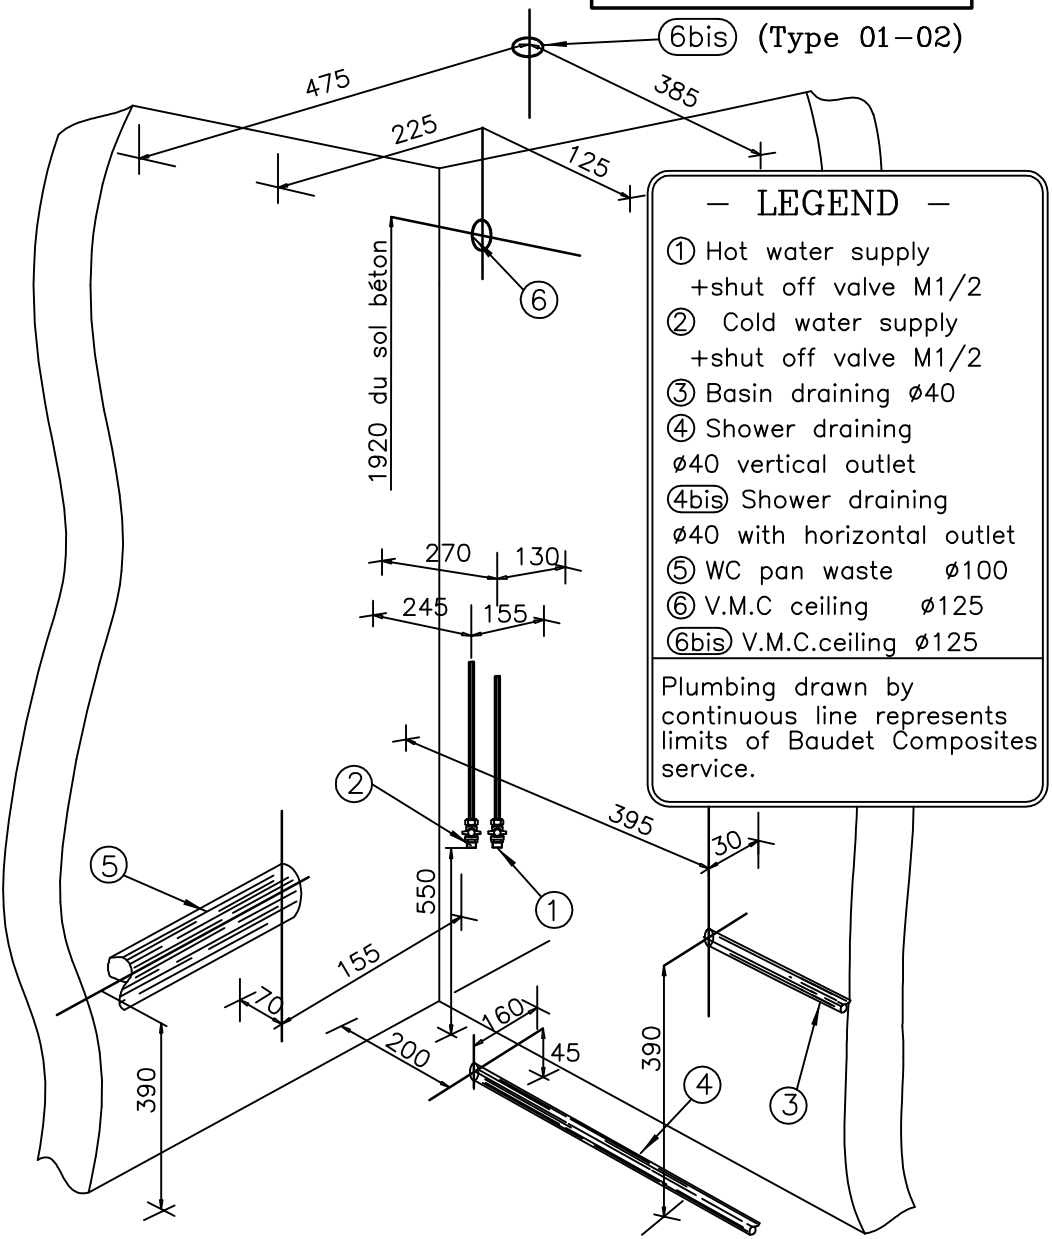

1 Typical Ensuite Bathroom Details
Plan & Section 1:20

2 Typical Ensuite Service Details
Cut-Away Diagram NTS

Stamos Yeoh architects First Floor Old Town Hall Unit 1507 Guardian House 354 Mare Street, Hackney 32 Oi Kwan Road London E8 1HU Wanchai UNITED KINGDOM HONG KONG tel +44(0)2089861280 tel +852 35280599 fax +44(0)8716610032 fax +852 25731698 email mail@stamosyeoharchitects.com	Drawing:	Rev	Date	Notes	General Notes
	Remodelling / Extension of Avalon Hotel				This drawing MUST NOT be scaled
	Project:				
	Typical Ensuite Bathroom Details (For Planning Use Only)				
	Client: Crescent Projects				
	Date: June 2009				
	Drawn by: GS Checked by: AY Scale: 1: 20				
	Drawing No: 1233/102 @ A2				