


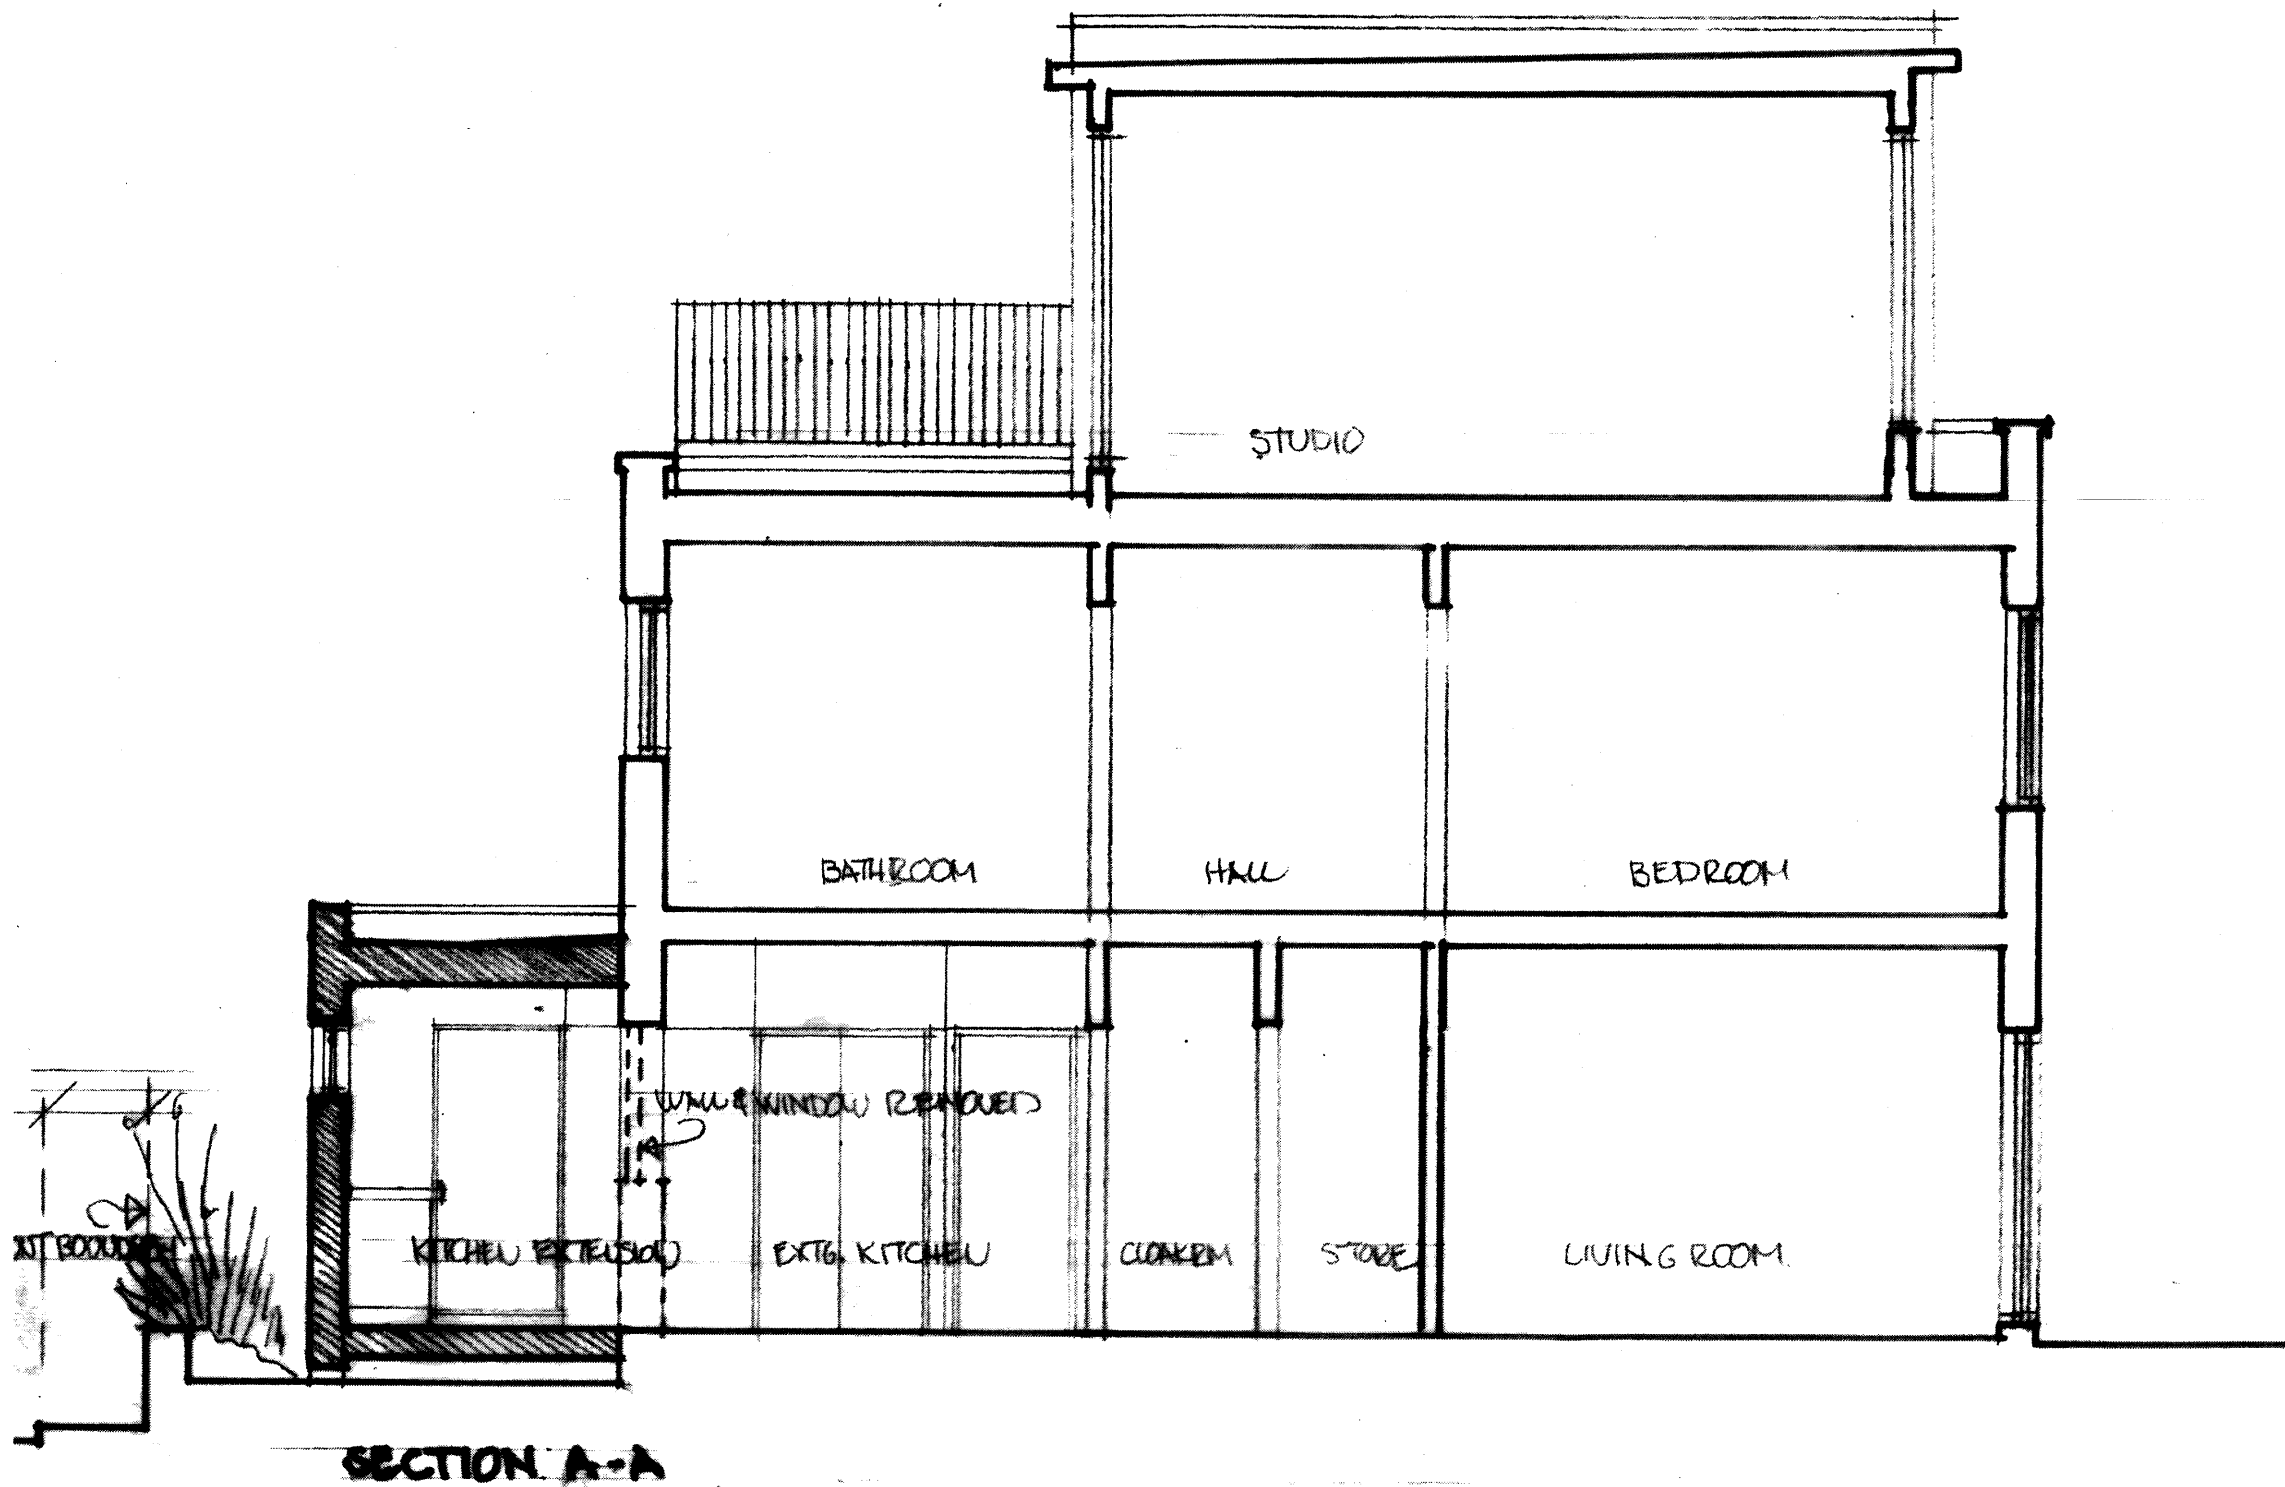

KITCHEN EXTENSION
 40 MURRAY HILLS NW1
 DA. THOMPSON
 0207-485-2406
 SCALE 1:50 23.12.01
 DES MAY/02