
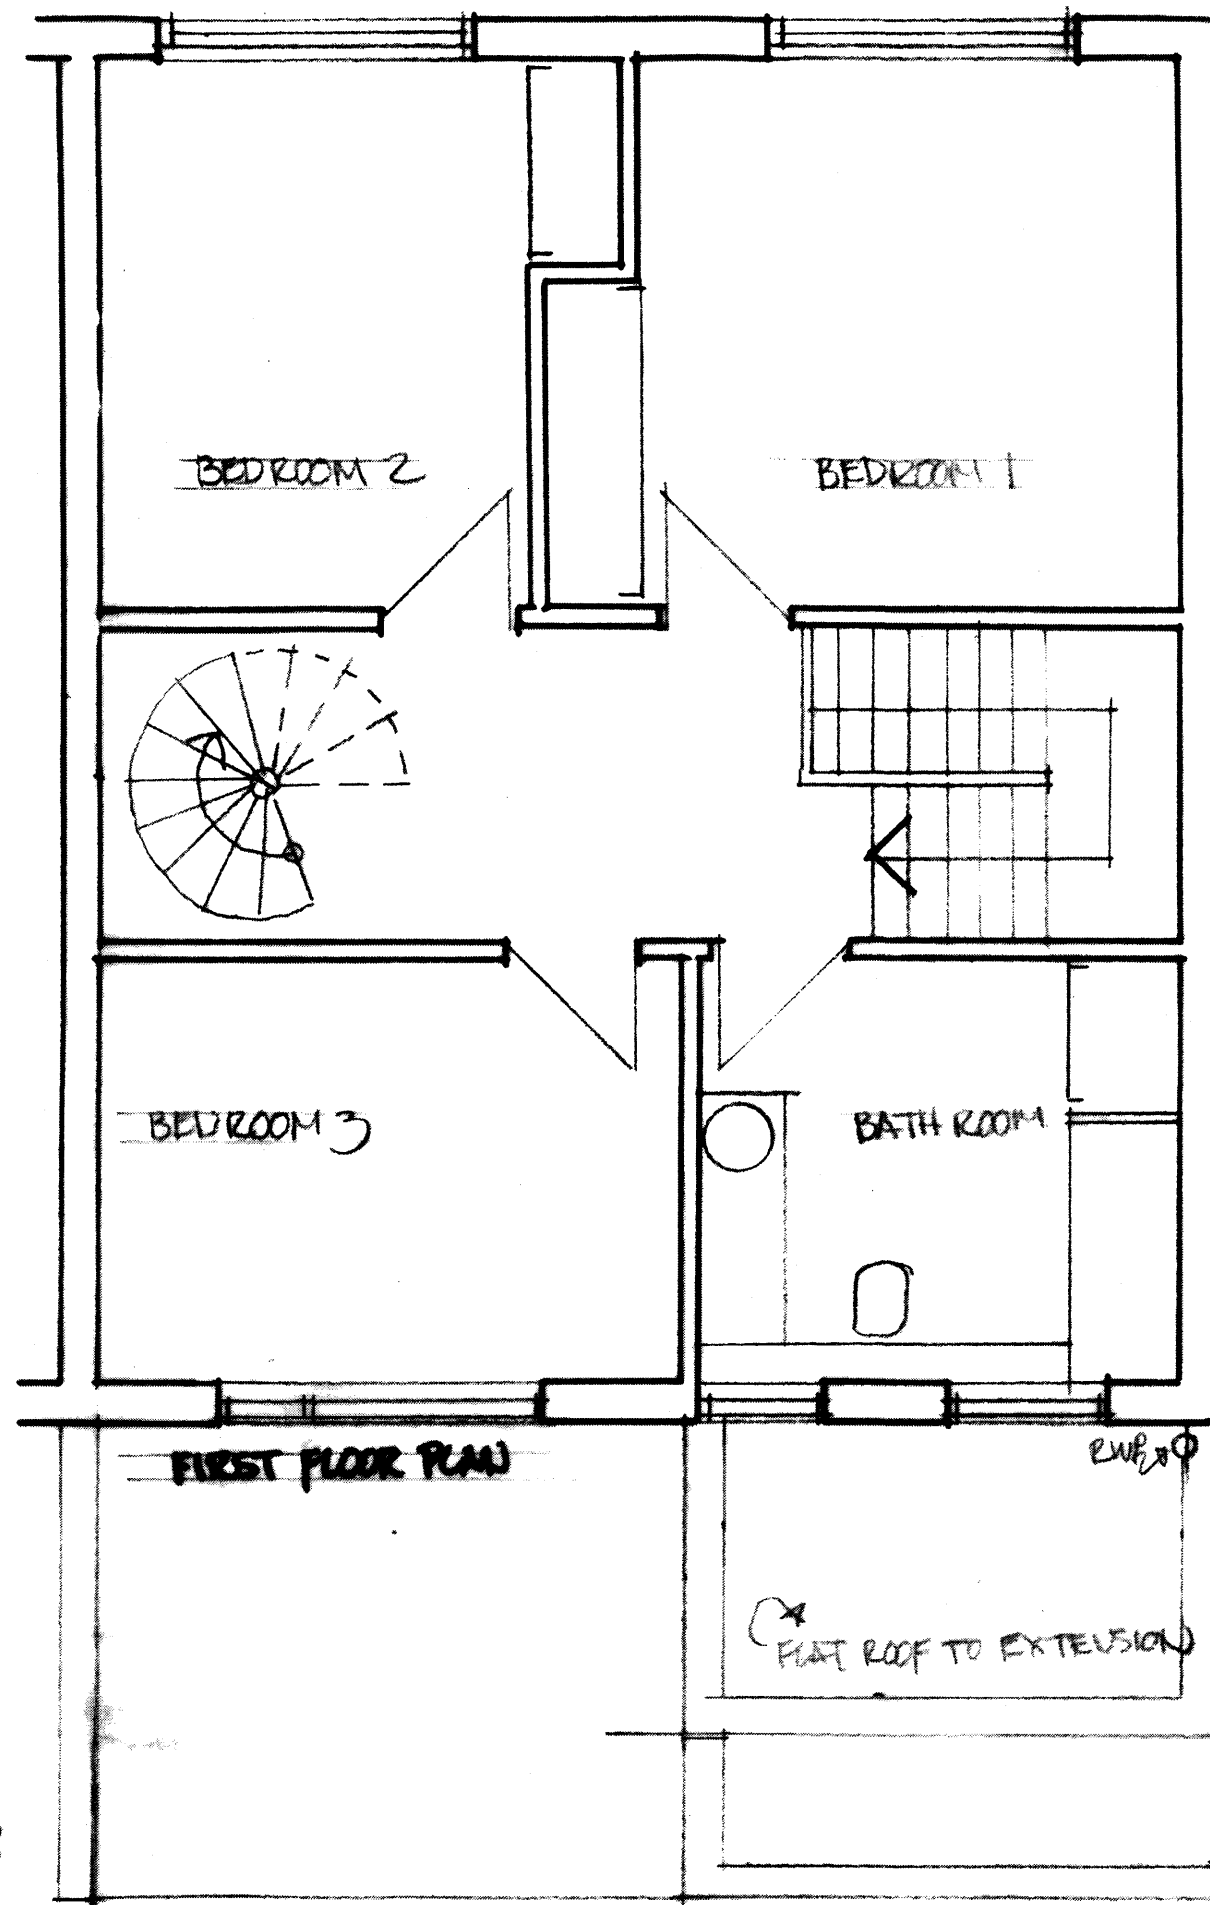


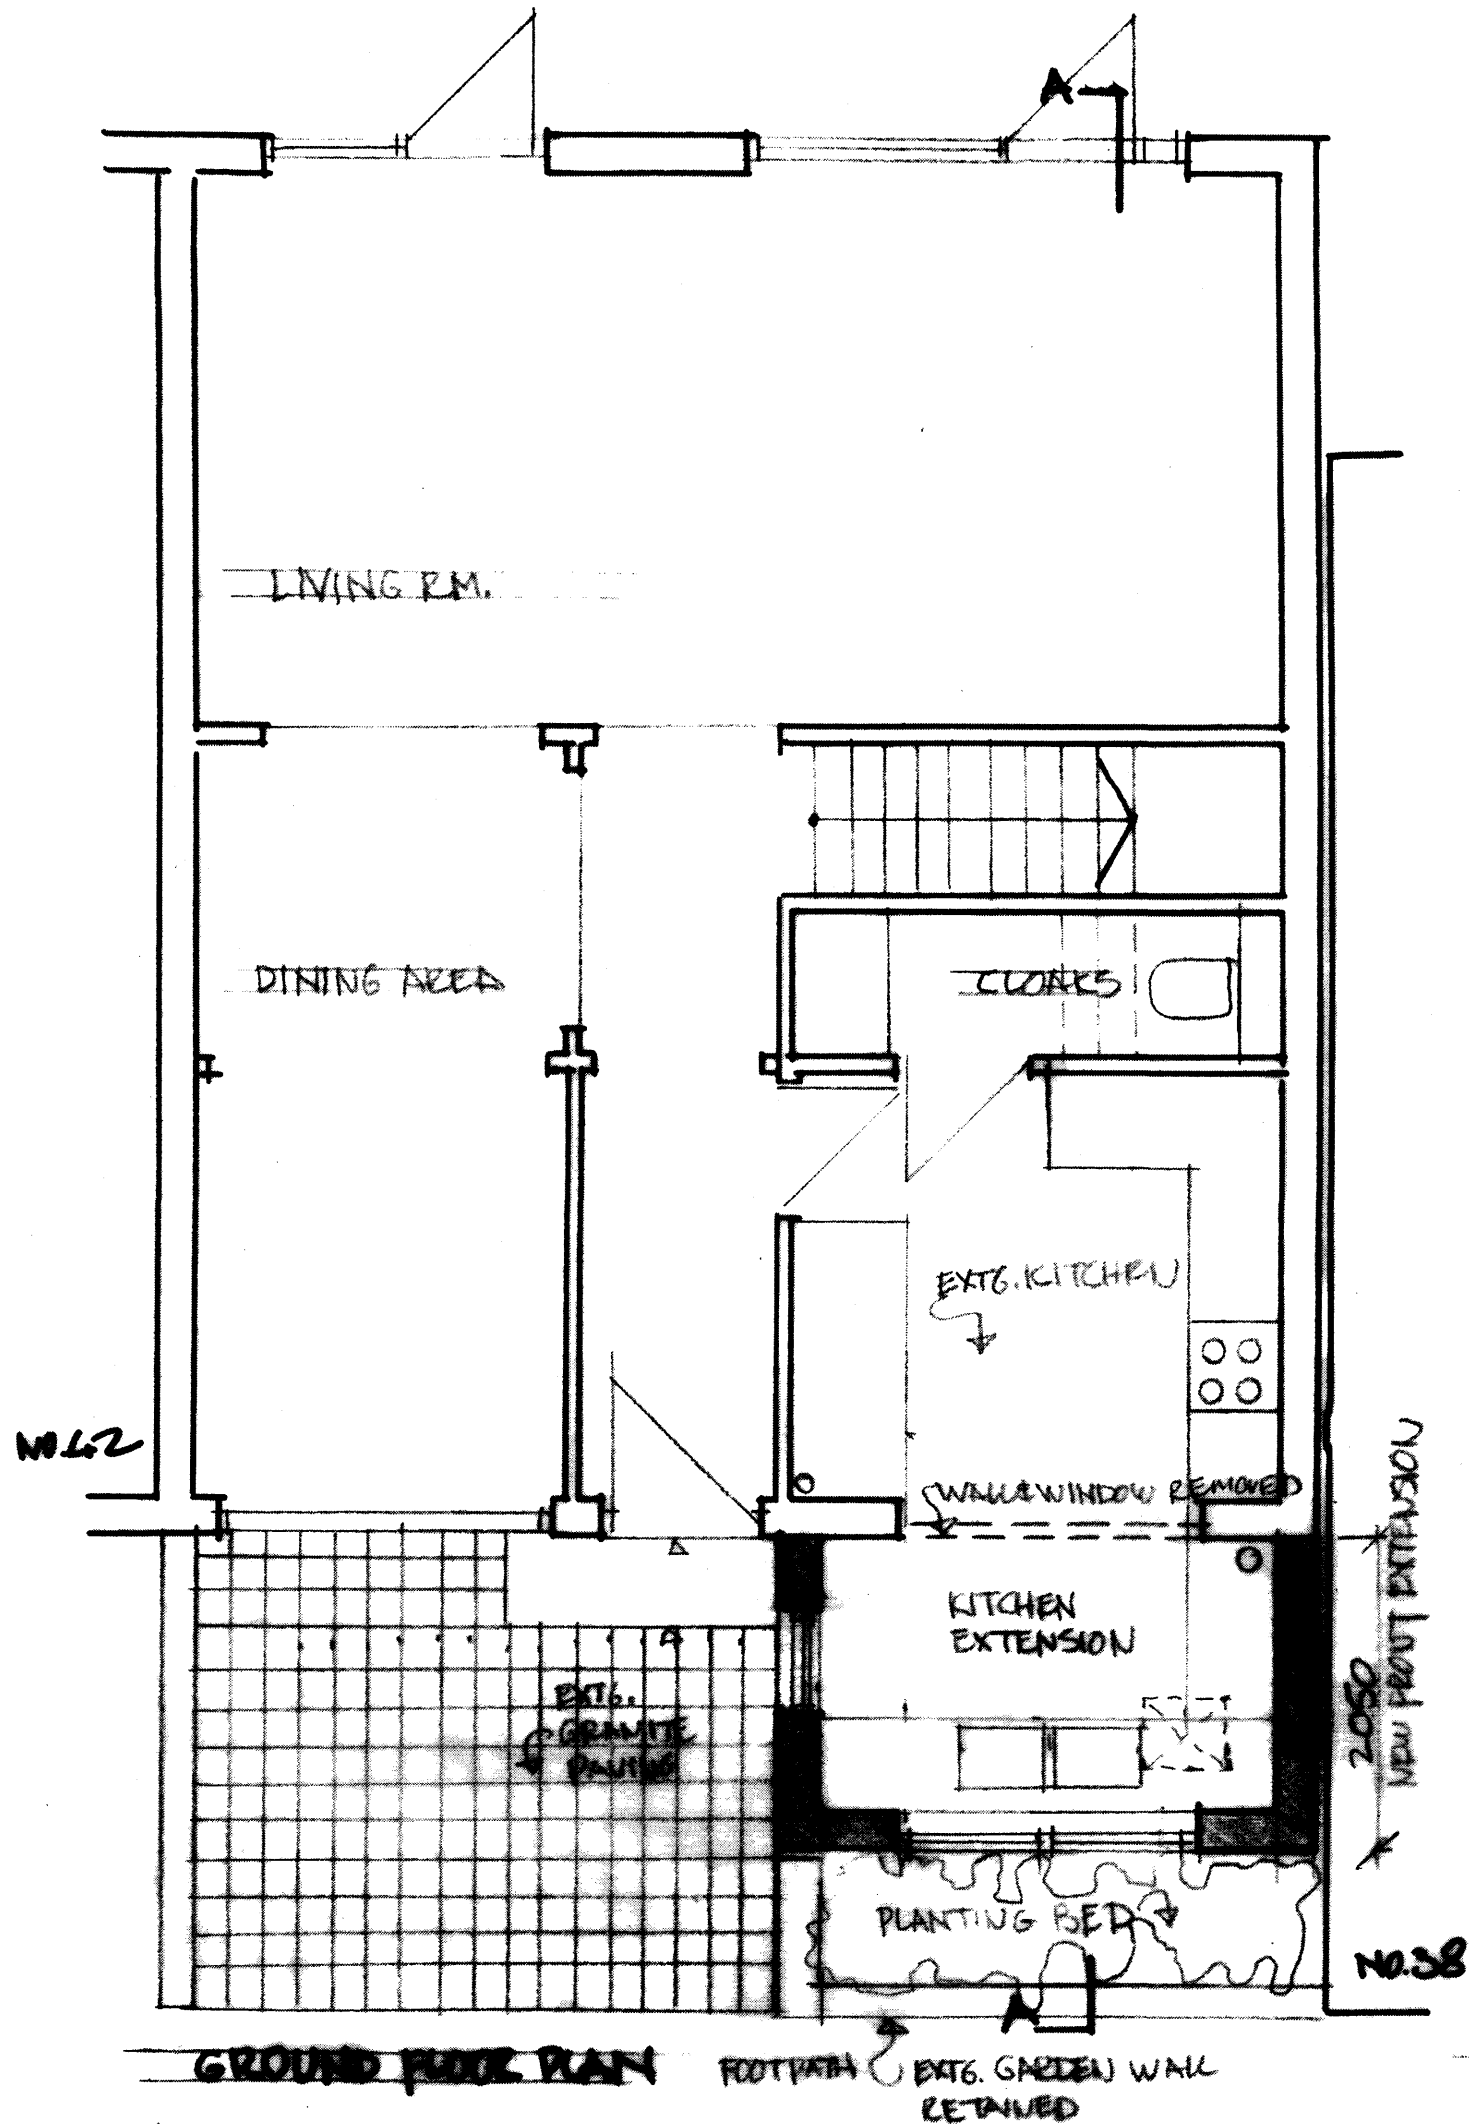

KITCHEN EXTENSION
40 MURRAY HILLS NW
D.A. THOMPSON
0907-485-2606
SCALE 1:50 27.12.09
DRG. MM/01