



Typical Elevation En-Suite

Scale 1:20 Ground & 1st Floor

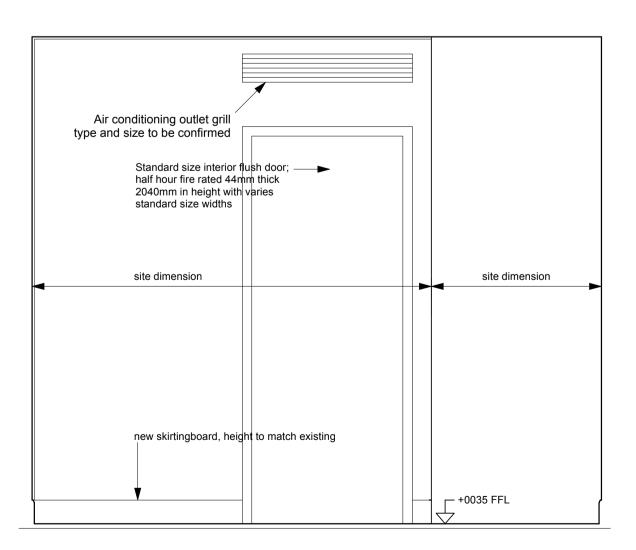

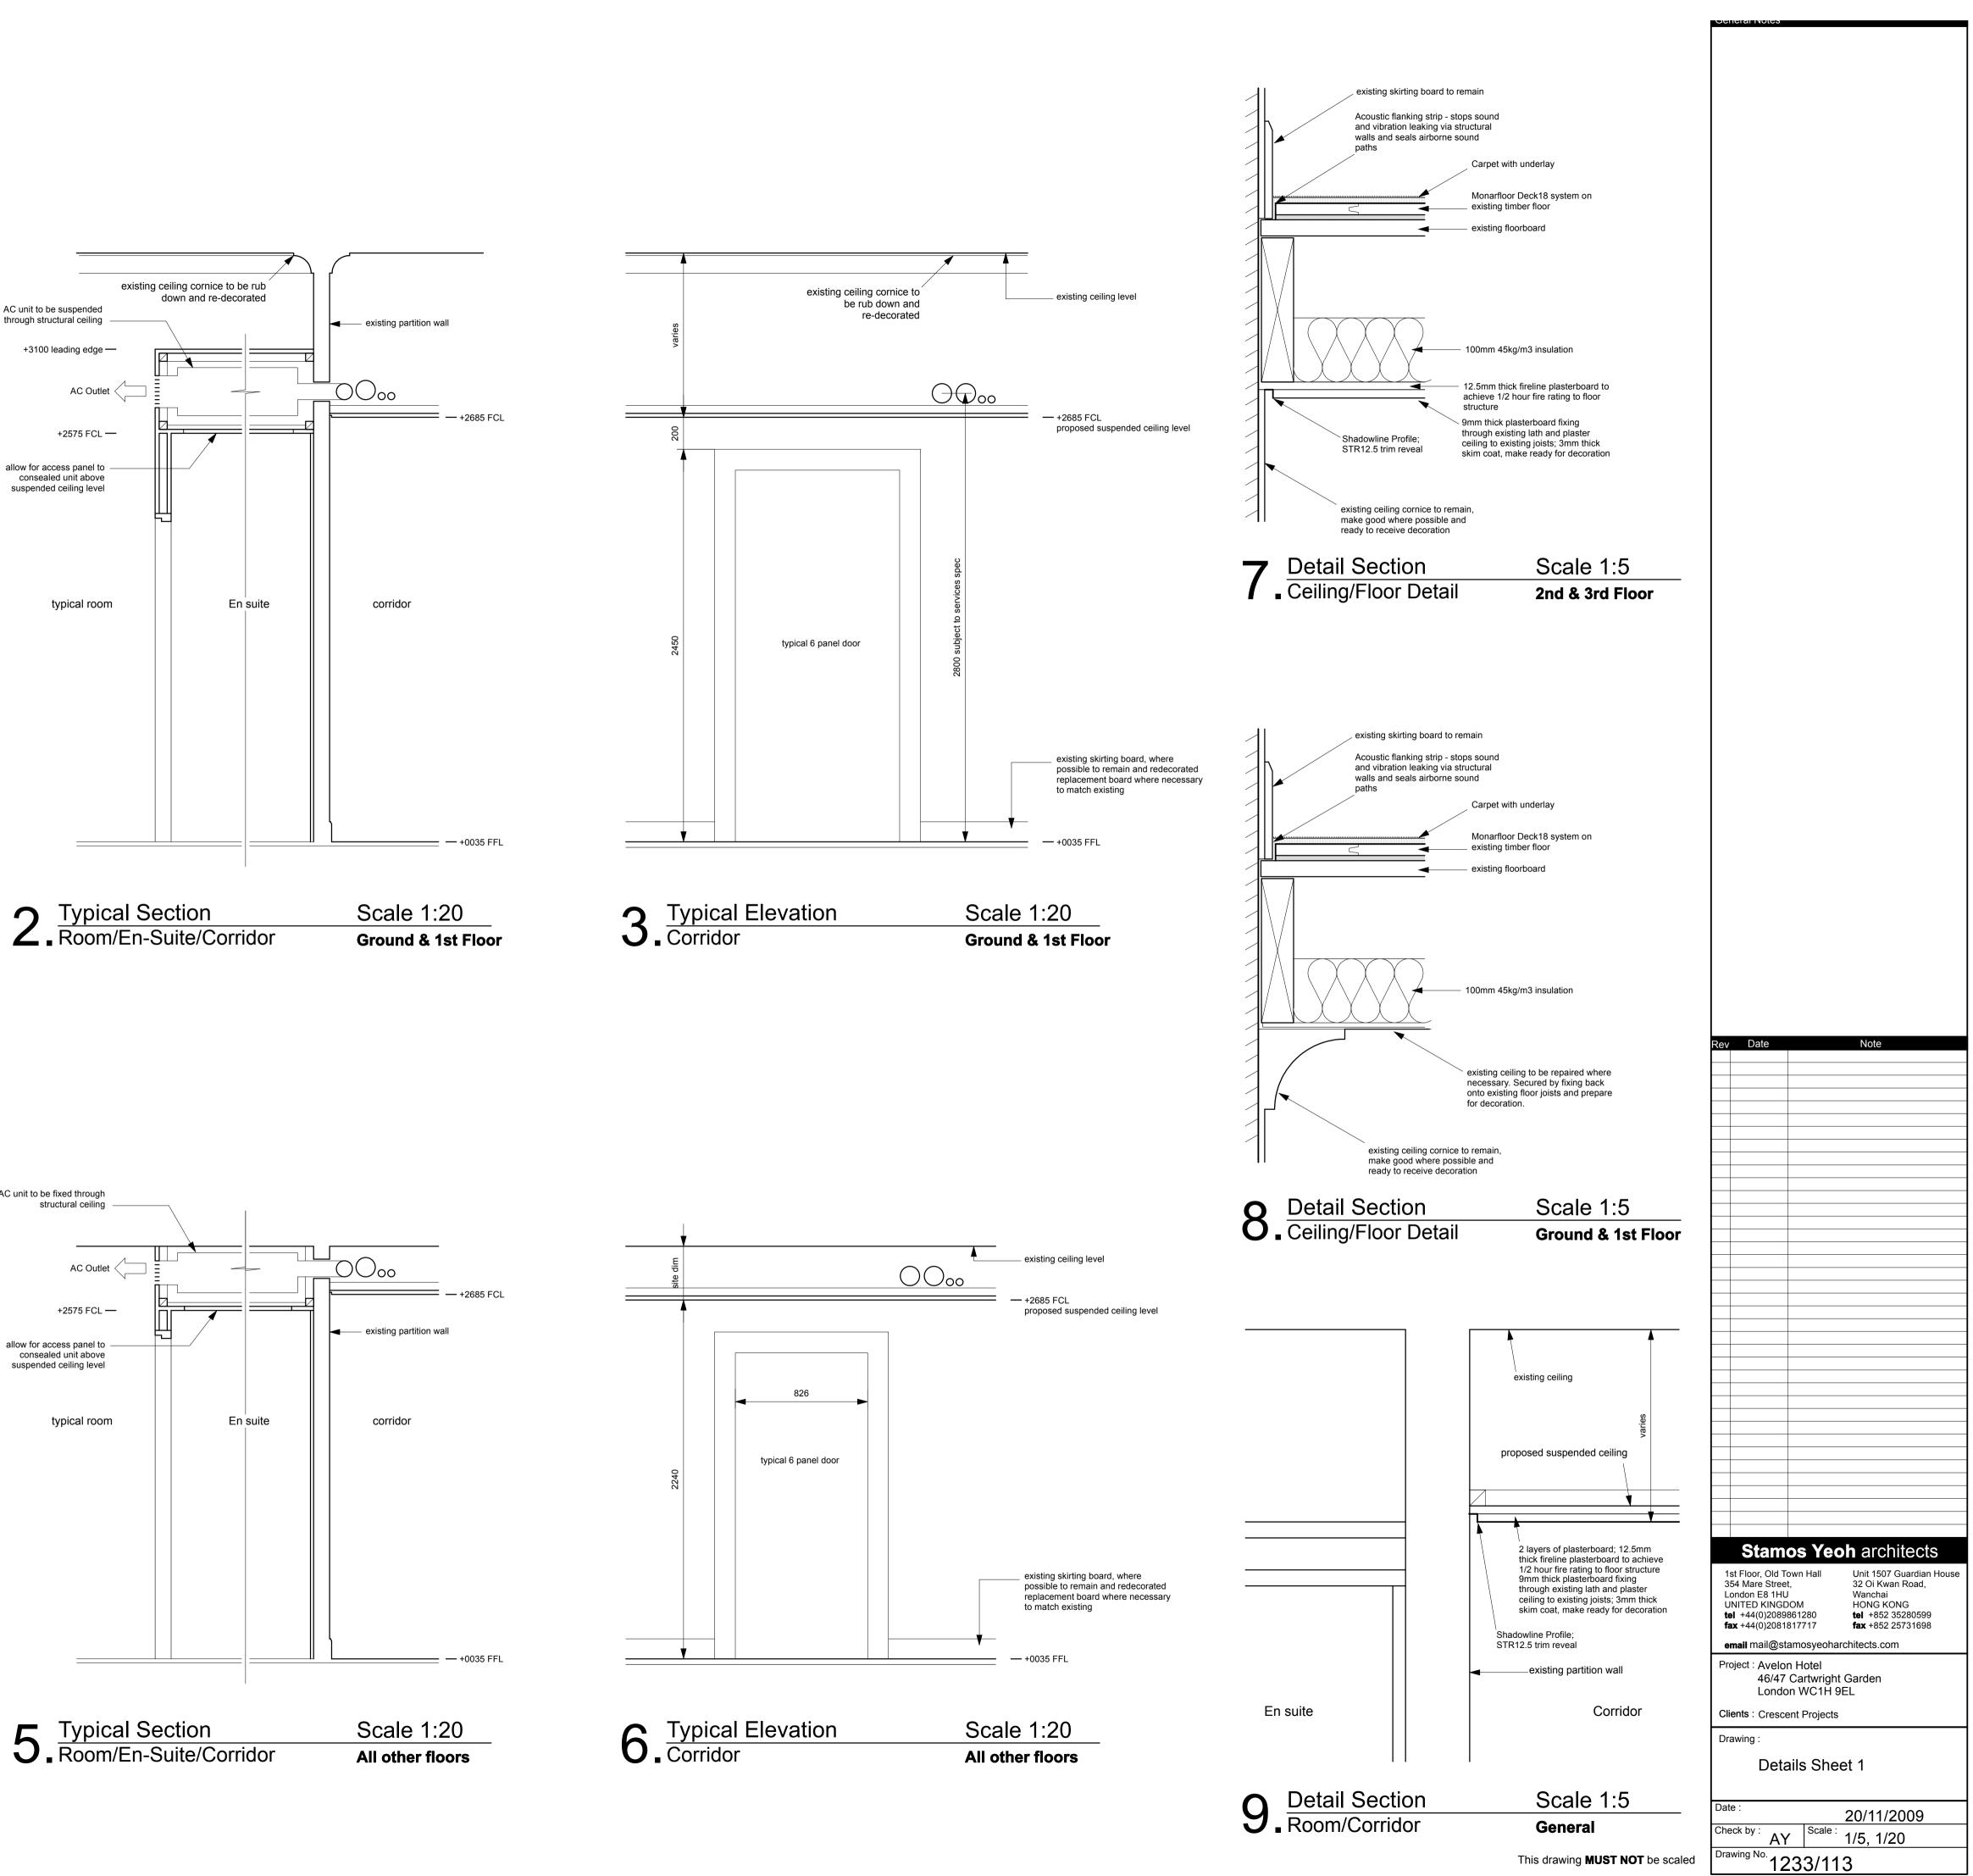

4 <u>Typical Elevation</u> En-Suite

Scale 1:20 All other floors

