


THE MOUNT

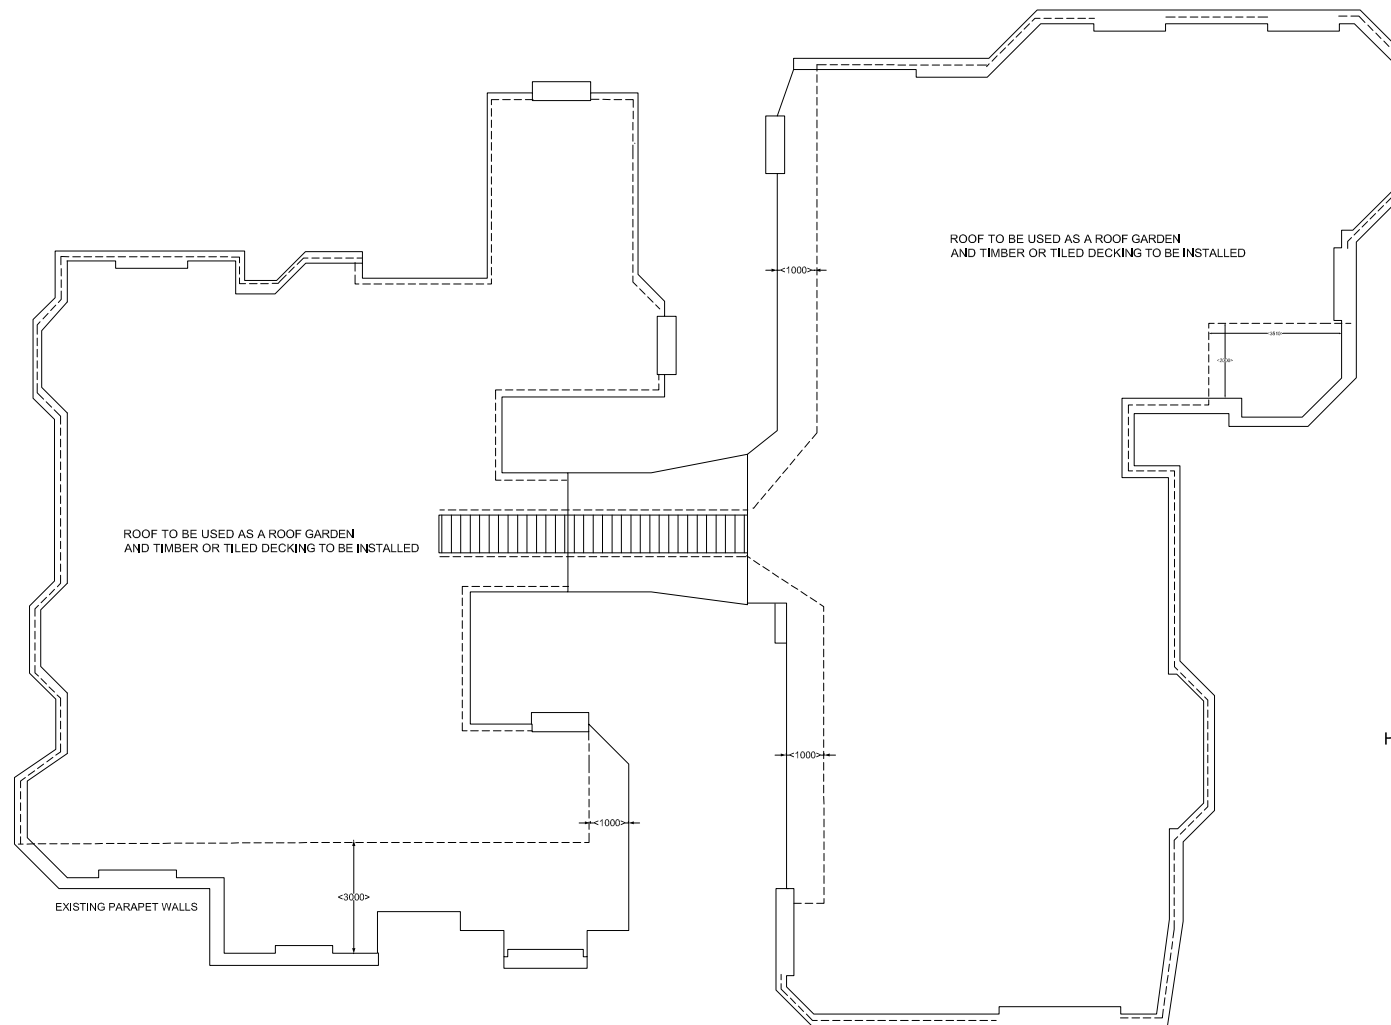

HAMPSTEAD GROVE

NOTES:
TANK ENCLOSURES ON ROOF NOT SHOWN
INTERNAL CHIMNEY STACKS ON ROOF NOT SHOWN

KEY

EXISTING PARAPET WALLS WITH NEW RAILINGS
OVER FIXED TO INTERNAL FACE OF PARAPETS
(TOTAL HEIGHT OF RAILINGS AND PARAPETS 1100 mm
ABOVE DECKING AND 100 mm CENTRES TO UPRIGHTS)

REPLACEMENT OF EXISTING METAL RAILINGS
TO 1100 mm HEIGHT ABOVE PROPOSED DECKING
AND 100 mm CENTRES FIXED THROUGH ROOF
SURFACE

NEW AND REPLACEMENT RAILINGS TO BE IN
BLACK PAINTED OR SILVER GALVANISED FINISH



ALL DIMENSIONS TO BE CHECKED ON SITE
ALL DIMENSIONS TO BE CHECKED ON SITE

RD&D ASSOCIATES 78 Hadford Road London NW11 8NG Tel: 020 8731 7287 Fax: 020 8458 5670	HEATH MANSIONS, LONDON NW3 CLIENT: MR H LANIADO			
	TITLE PROPOSED MAIN ROOF RAILINGS			
	SIDE A4	CAGE CODE RF/HM/P01	DWG NO 	REV
	SCALE 1:200	SHEET DEC 2009		