



REVISIONS


Rev. Date By

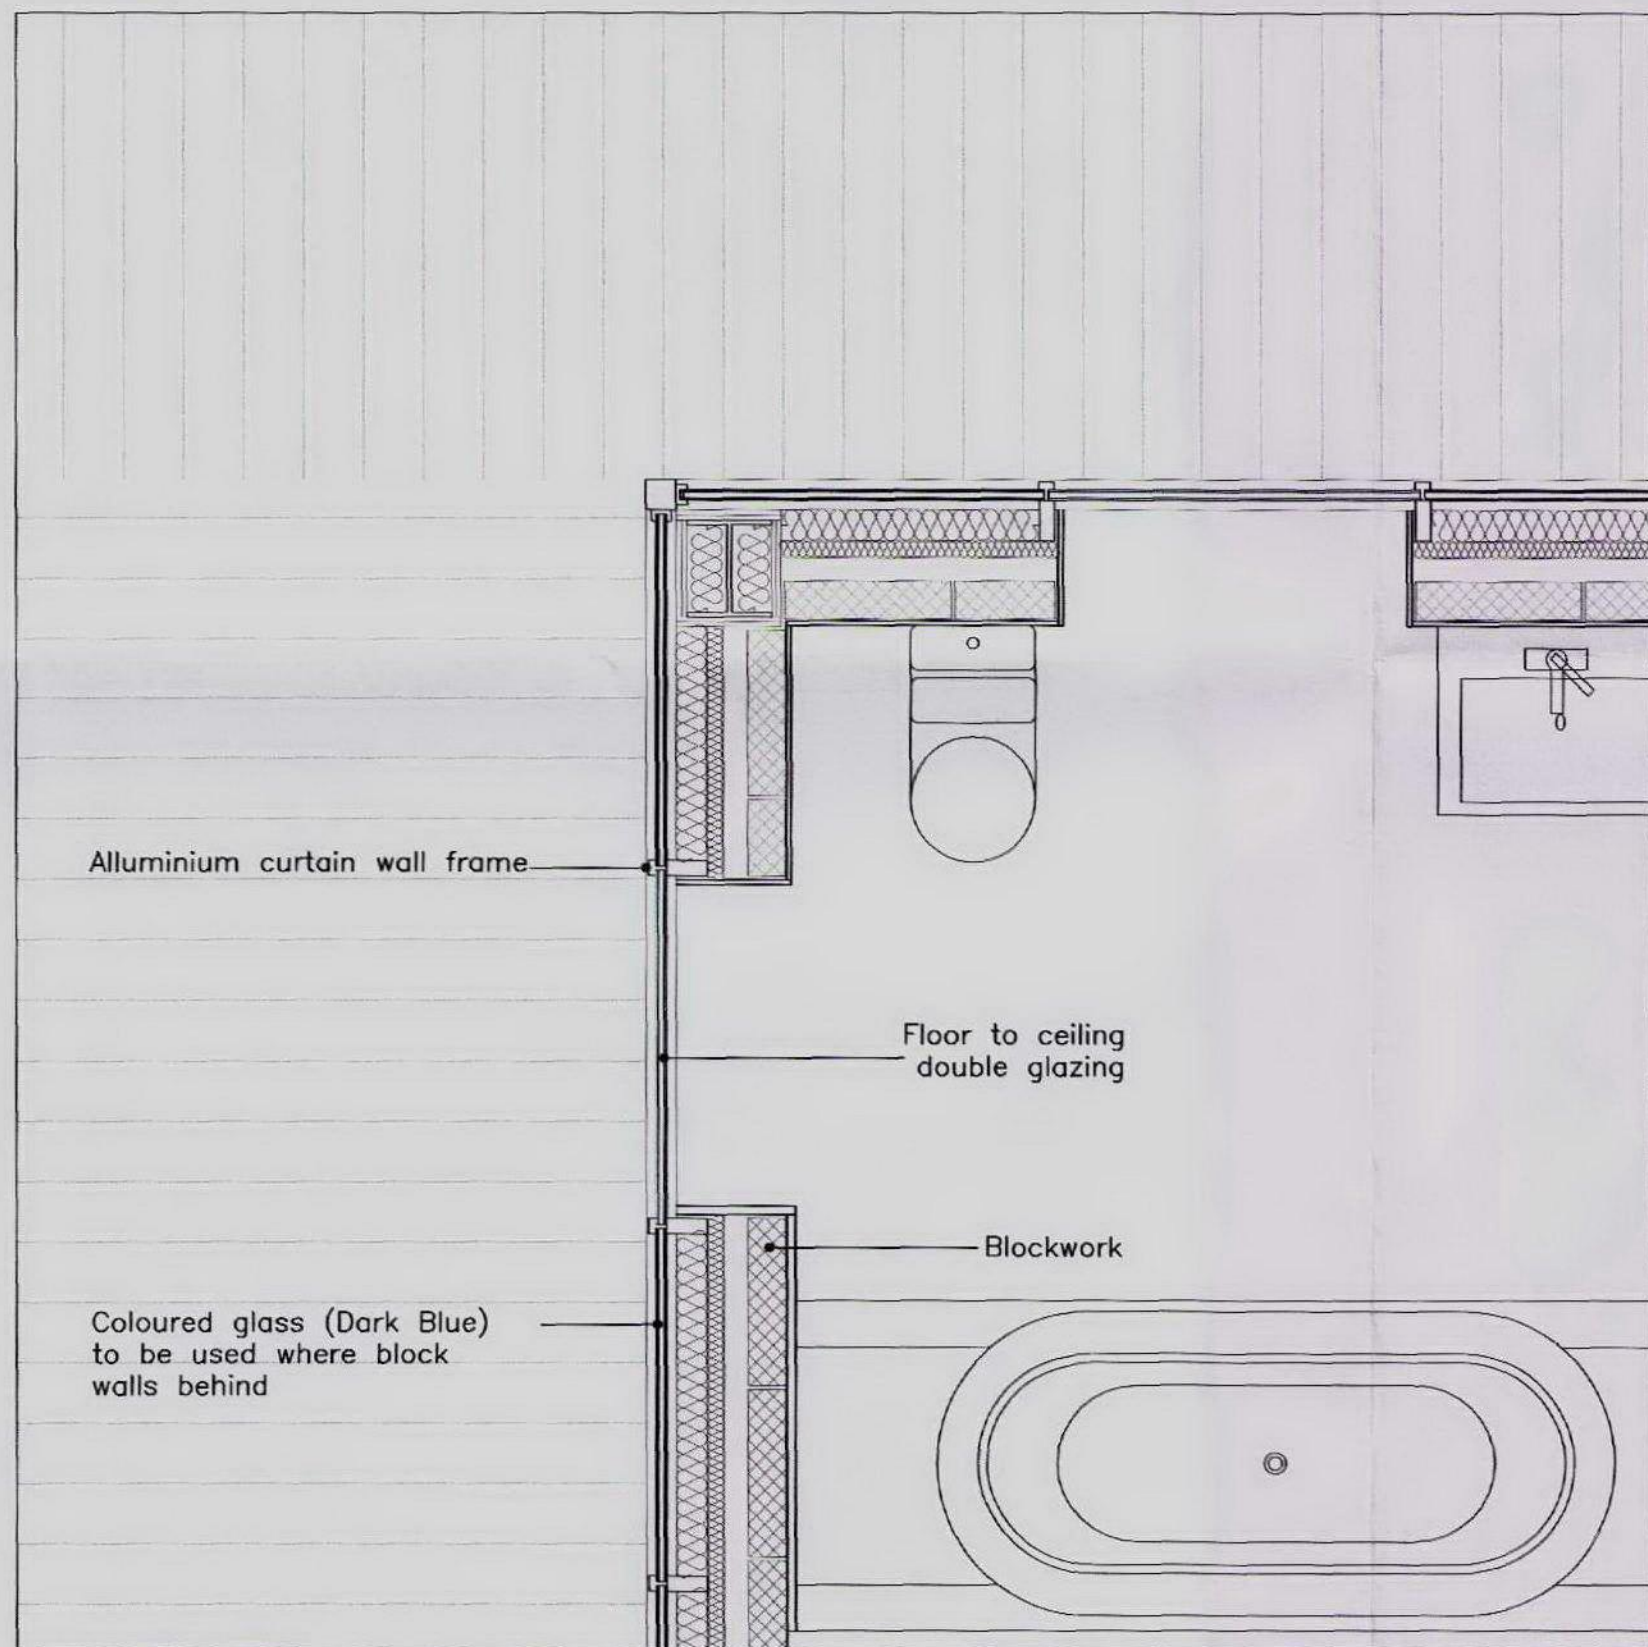

Plan showing area of Elevation and Section

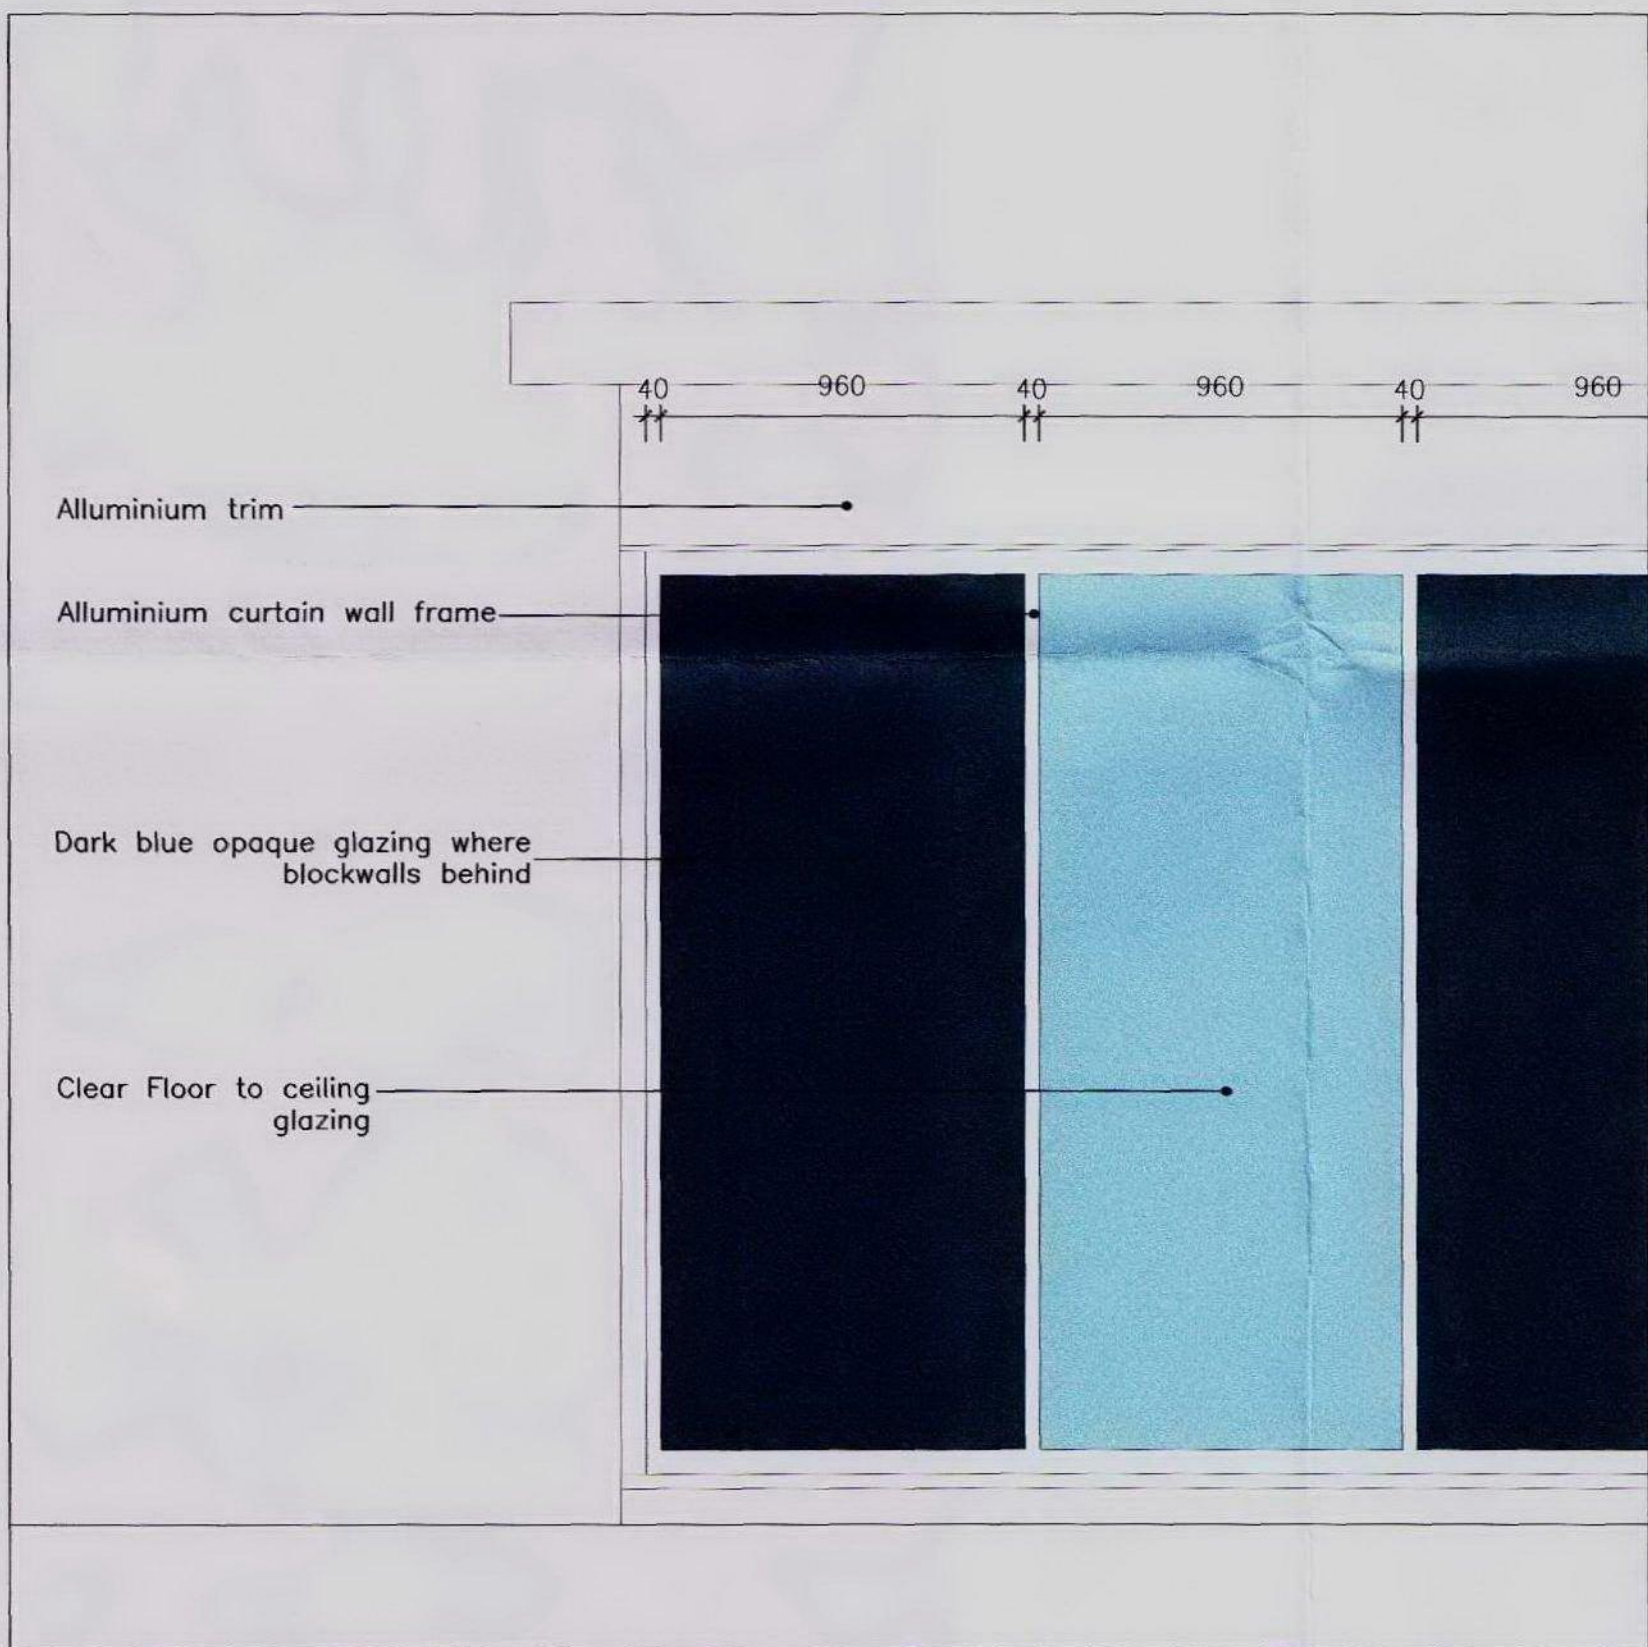

Elevation of proposed curtain wall glazing

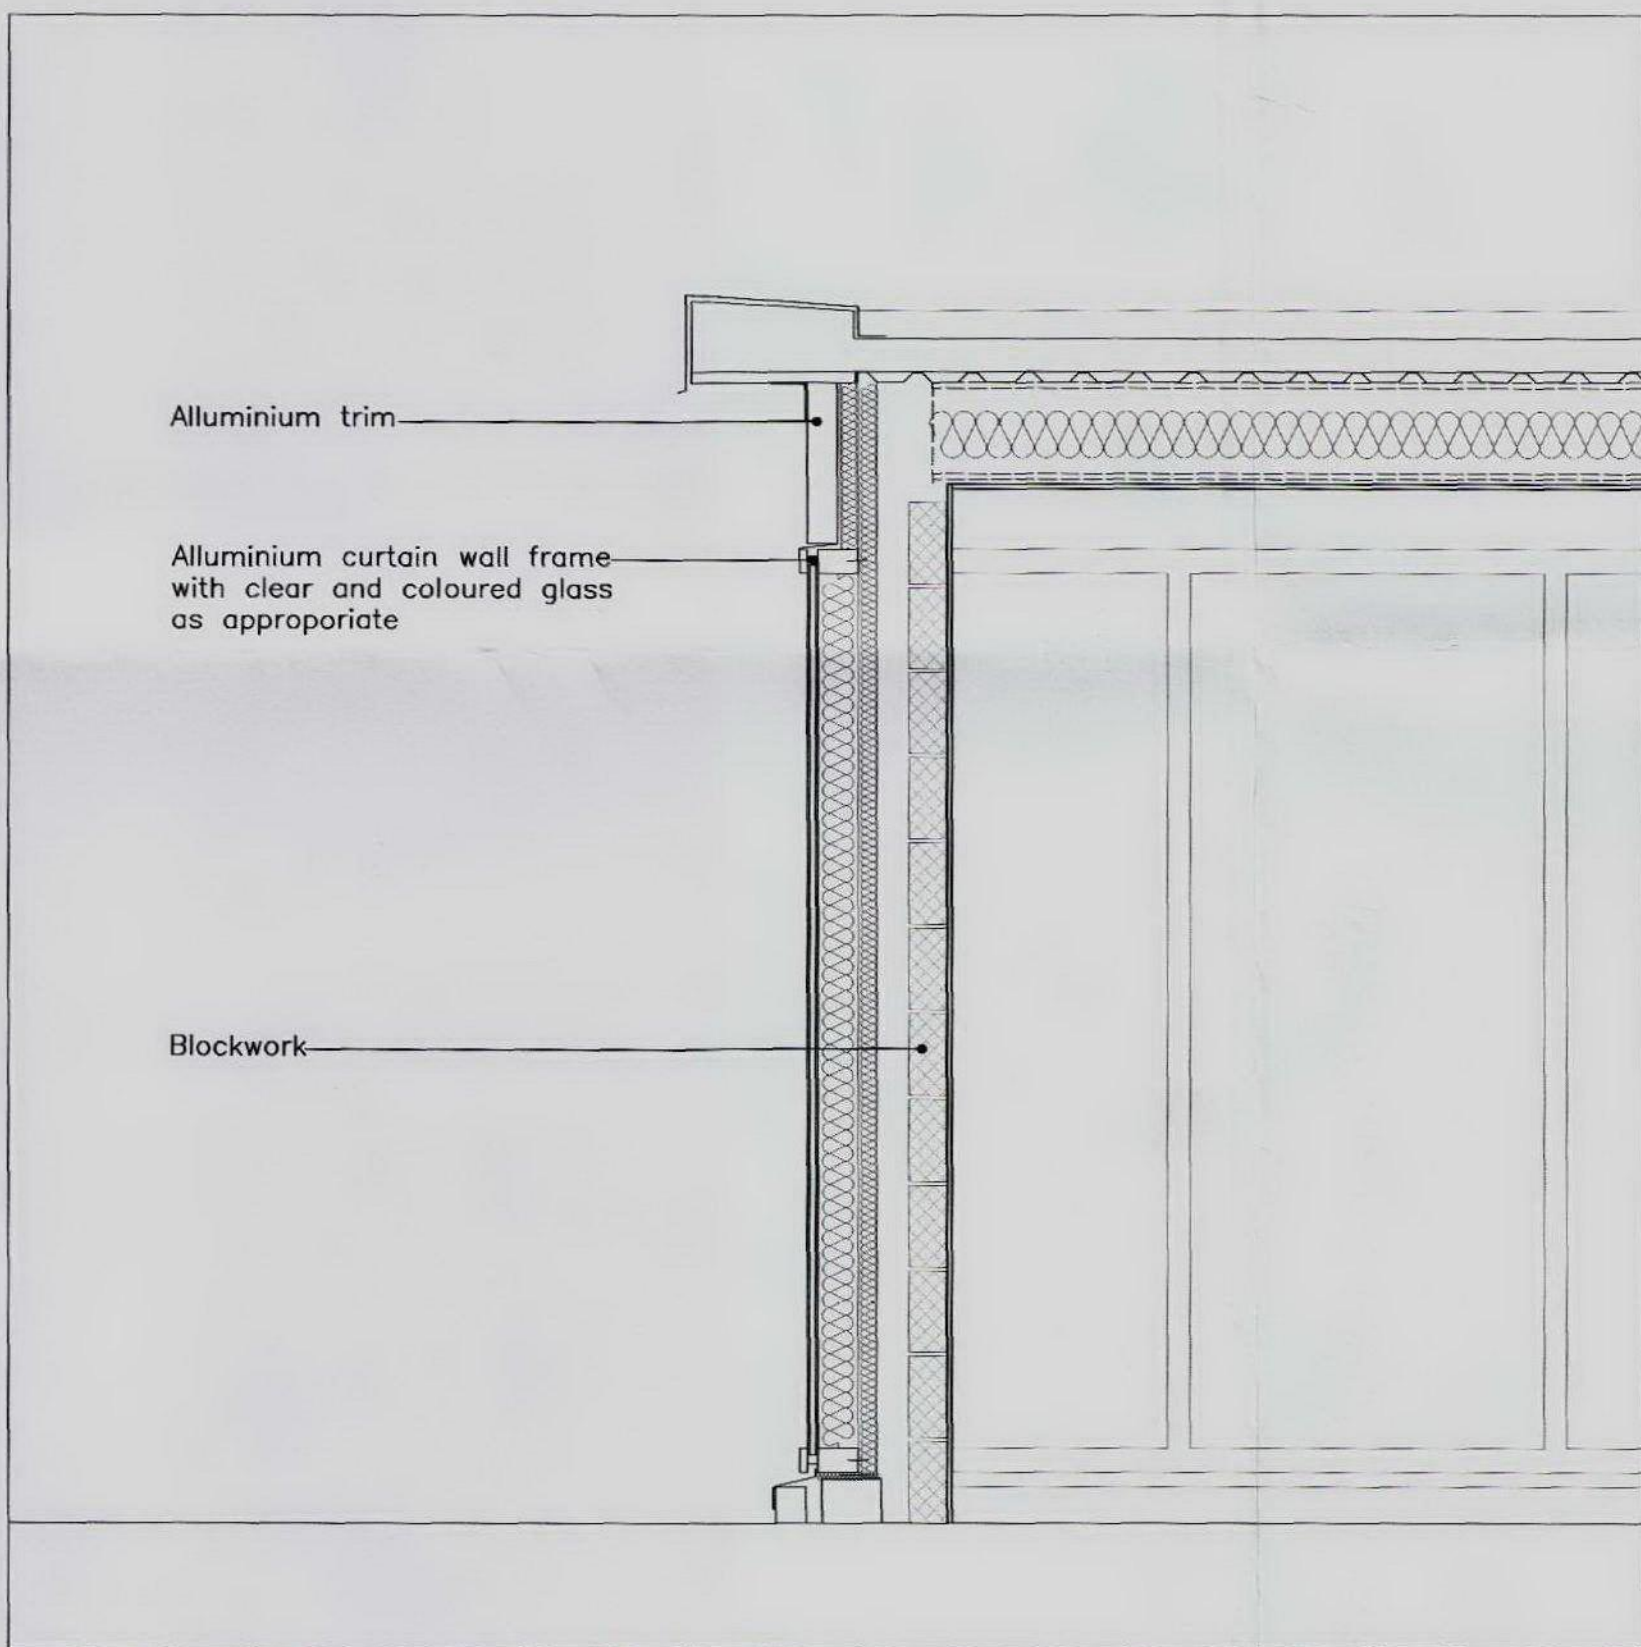


Section of proposed curtain wall glazing

PLANNING APPLICATION

ALL DIMENSIONS TO BE CHECKED ON SITE
WORK TO FIGURED DIMENSIONS ONLY
REPORT DISCREPANCIES TO THE ARCHITECT
AT ONCE BEFORE PROCEEDING
COPYRIGHT ACT APPLIES

Contemporary Design Solutions

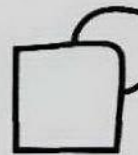

46 Great Marlborough Street
London
W1F 7JW
Telephone: 020 7494 9000 Fax: 020 7494 4944

Client

KENTISH TOWN DEVELOPMENTS

Project Title

New Penthouse Flats
55 Holmes Road
Kentish Town

Drawing Title

Glazing/Balcony Detail

Scale 1:20 Date March 10

Drawn SS

Checked JS

Drawing No.

Rev.

9930-701

CAD plot date: 10 Mar 2010 - 02:15pm