



REVISIONS

Rev. Date By

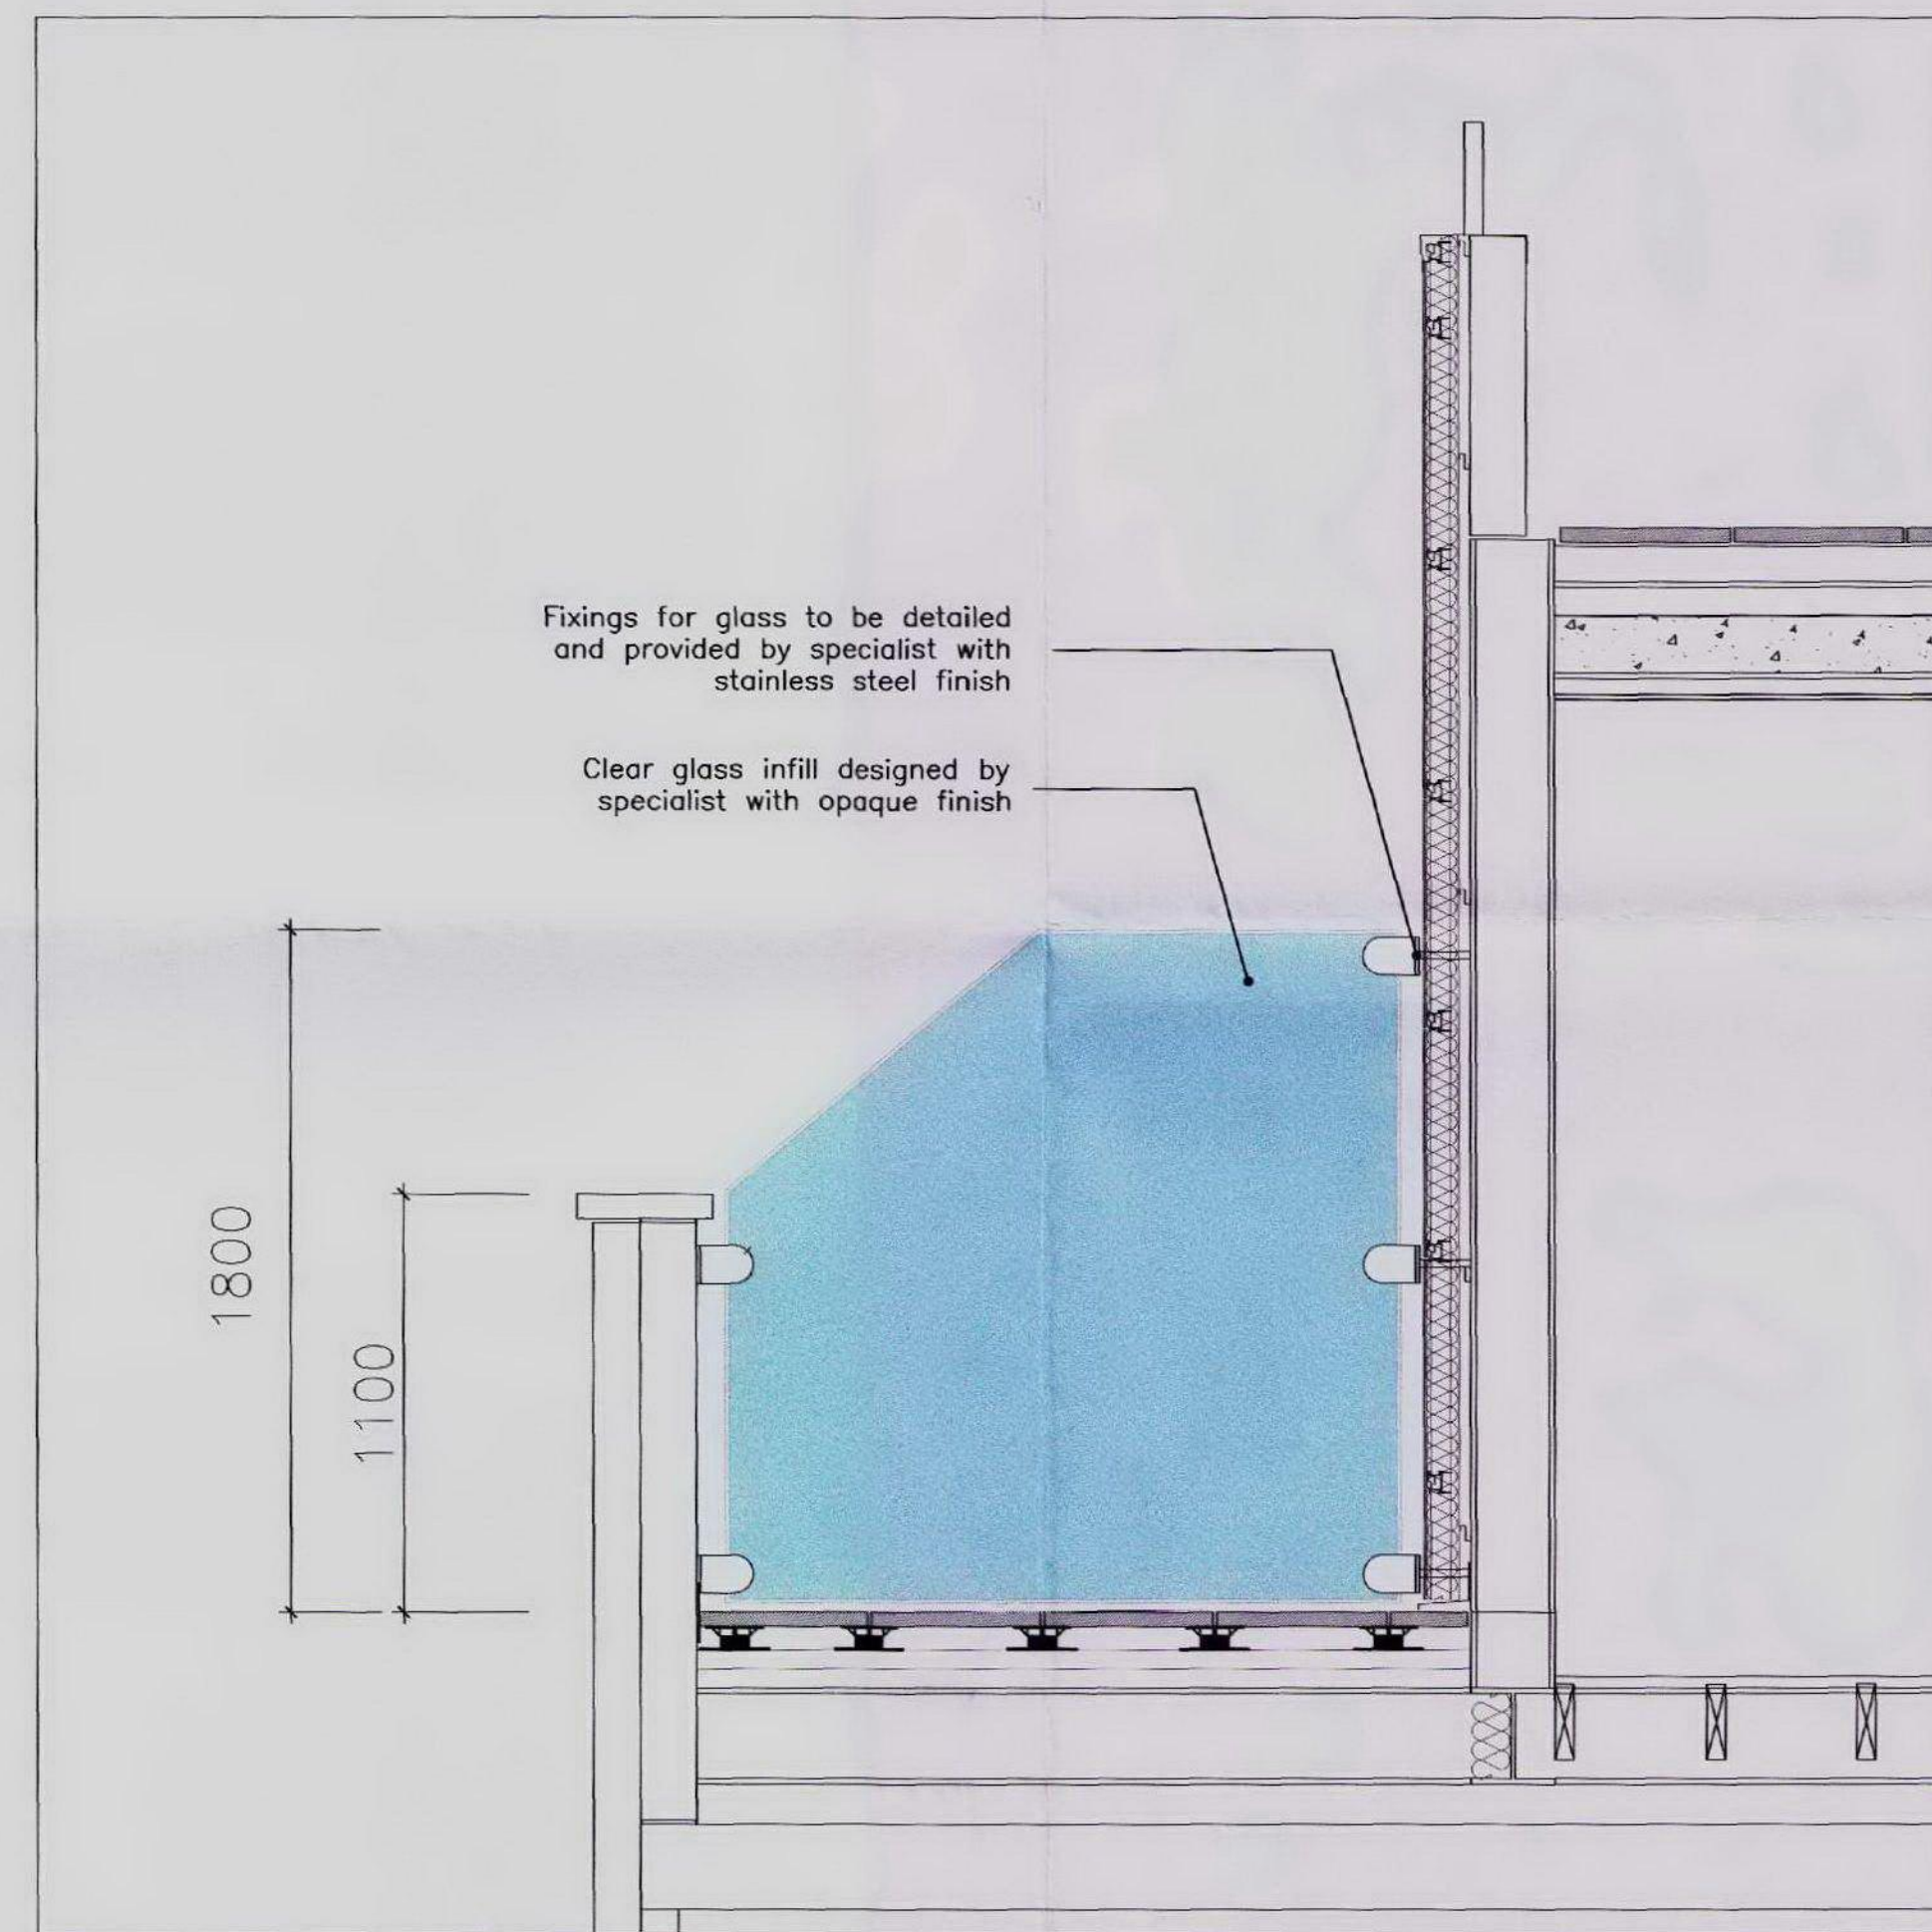

Elevation of proposed Balcony railing

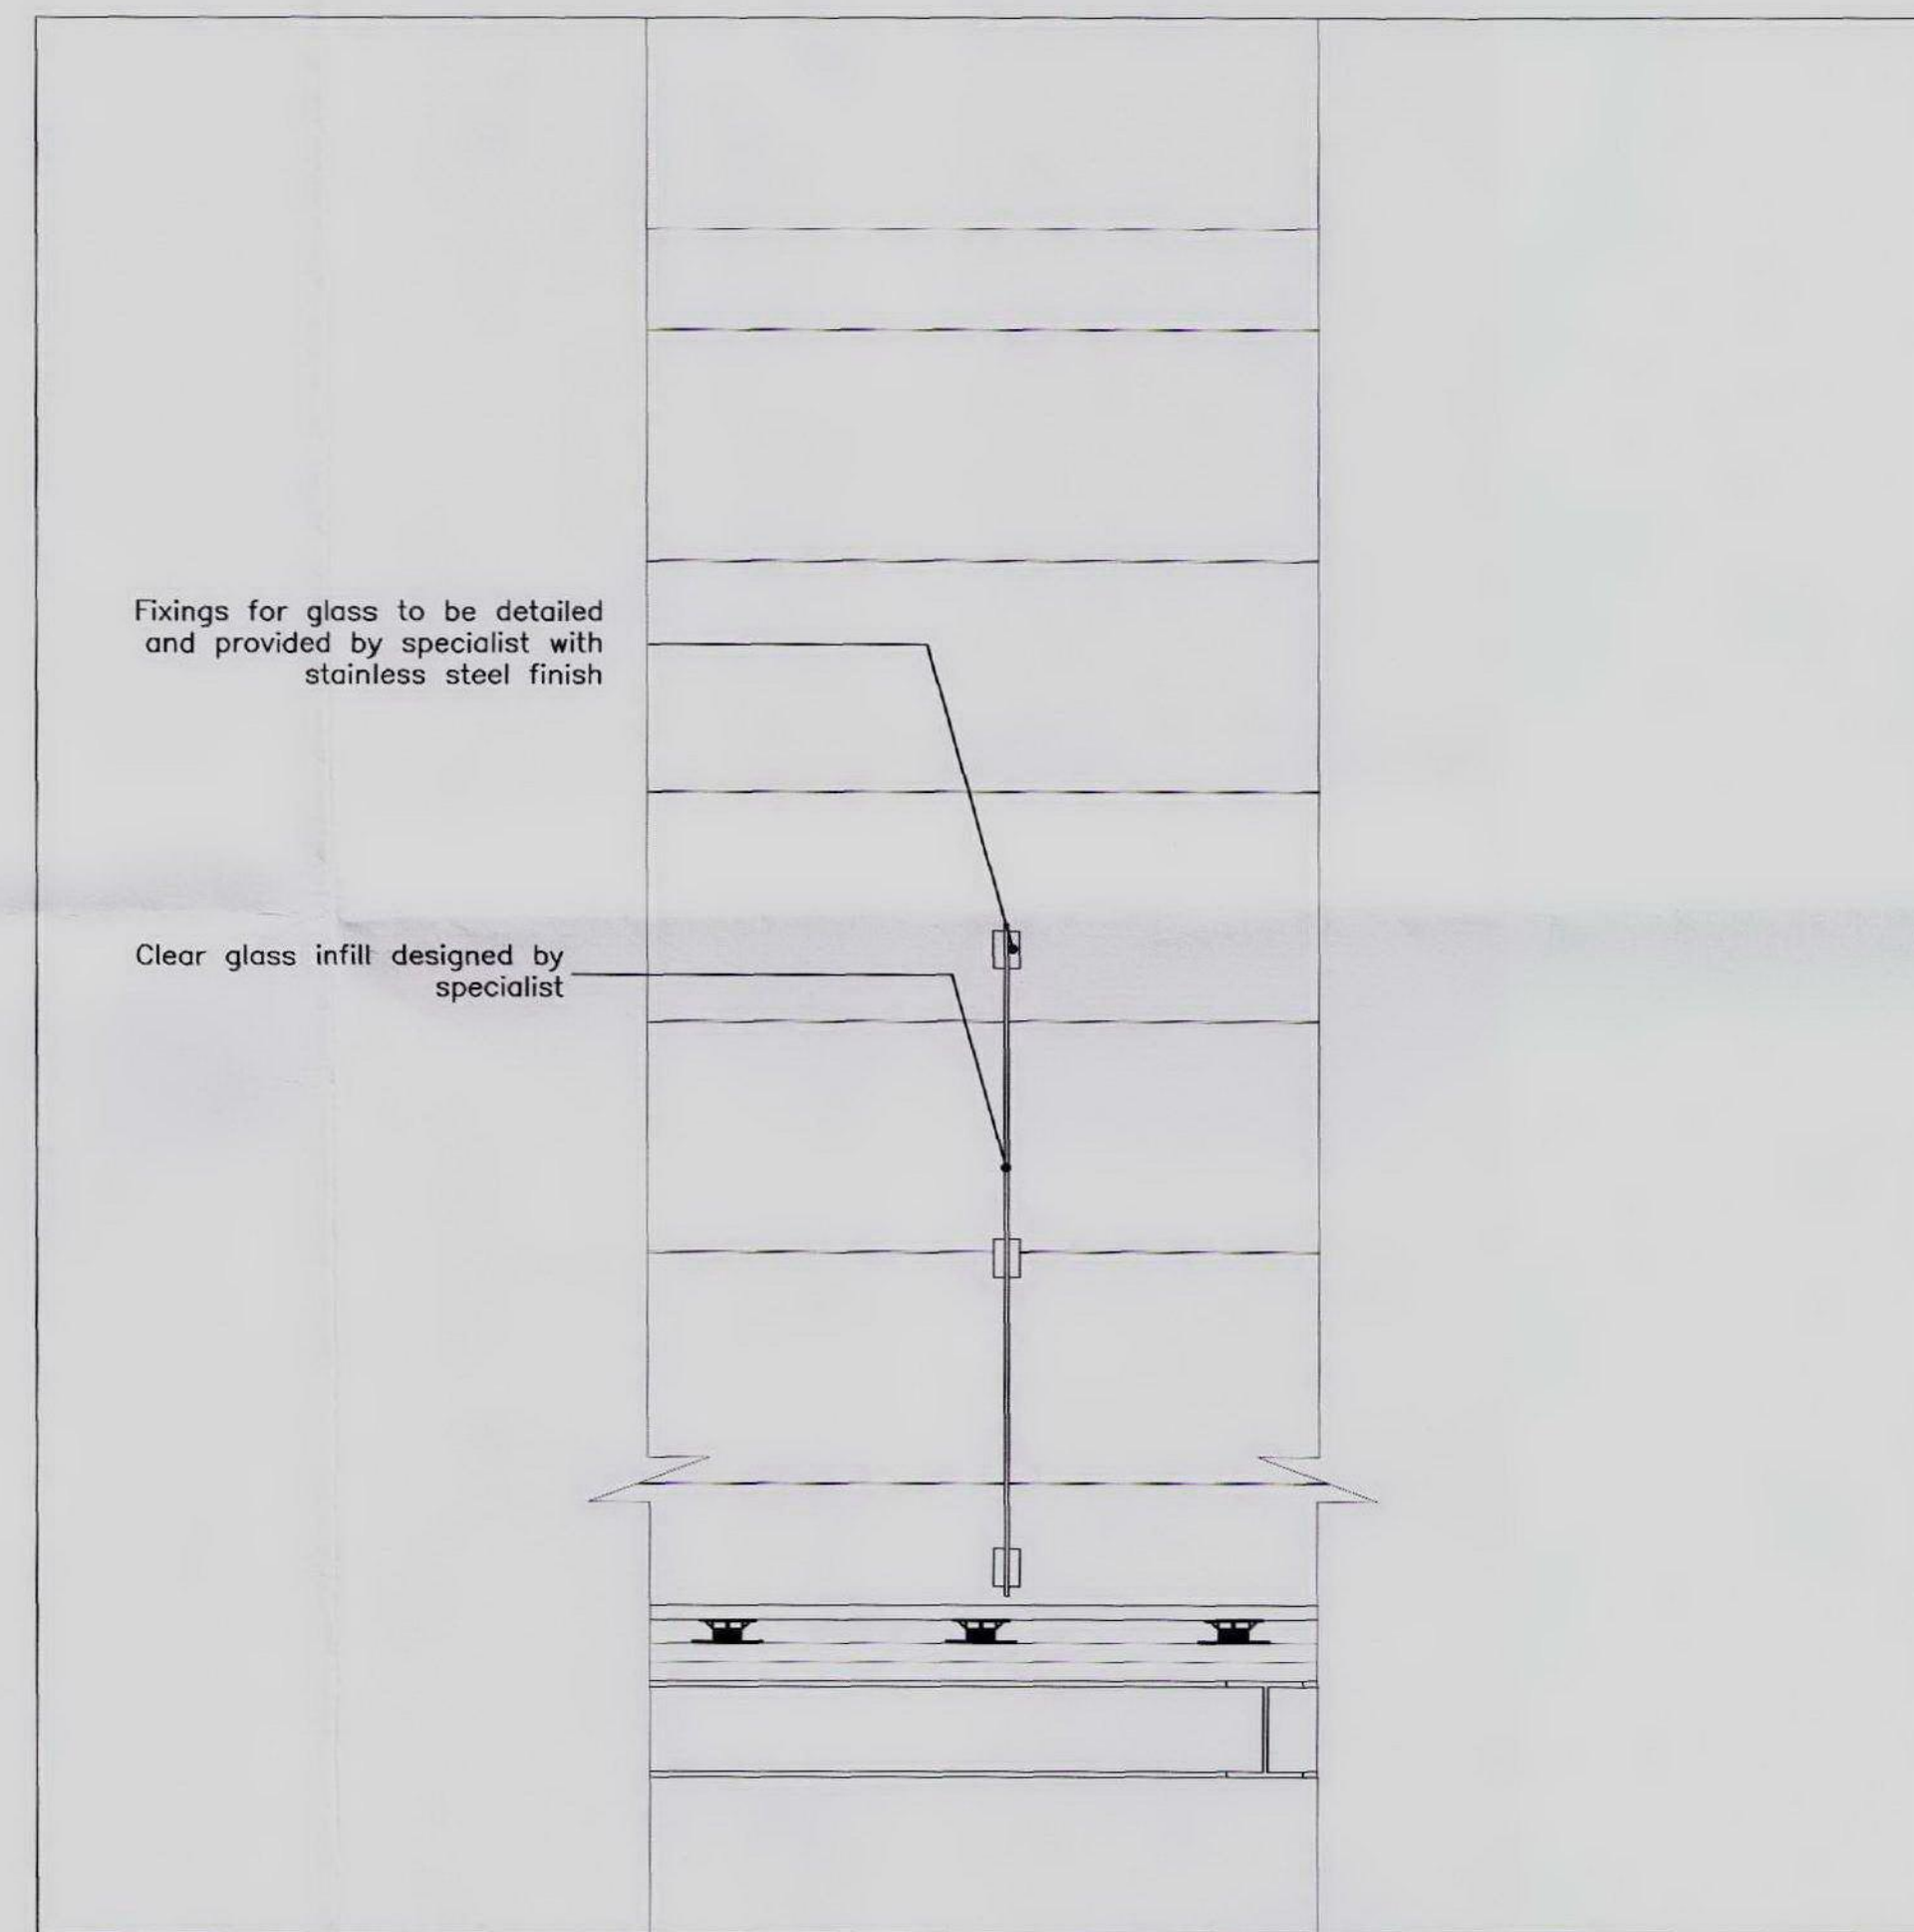

Section of proposed Balcony railing

PLANNING APPLICATION

ALL DIMENSIONS TO BE CHECKED ON SITE  
WORK TO FIGURED DIMENSIONS ONLY  
REPORT DISCREPANCIES TO THE ARCHITECT  
AT ONCE BEFORE PROCEEDING  
COPYRIGHT ACT APPLIES

Contemporary Design Solutions



46 Great Marlborough Street  
London  
W1F 7JW  
Telephone: 020 7494 9000 Fax: 020 7494 4944

Client

KENTISH TOWN DEVELOPMENTS

Project Title

New Penthouse Flats  
55 Holmes Road  
Kentish Town

Drawing Title

Balcony Detail

Scale: 1:20 Date: March 10

Drawn: SS Checked: JS

Drawing No. Rev.

9930-704

CAD plot date: 10 Mar 2010 - 02:47pm