


Existing basement level

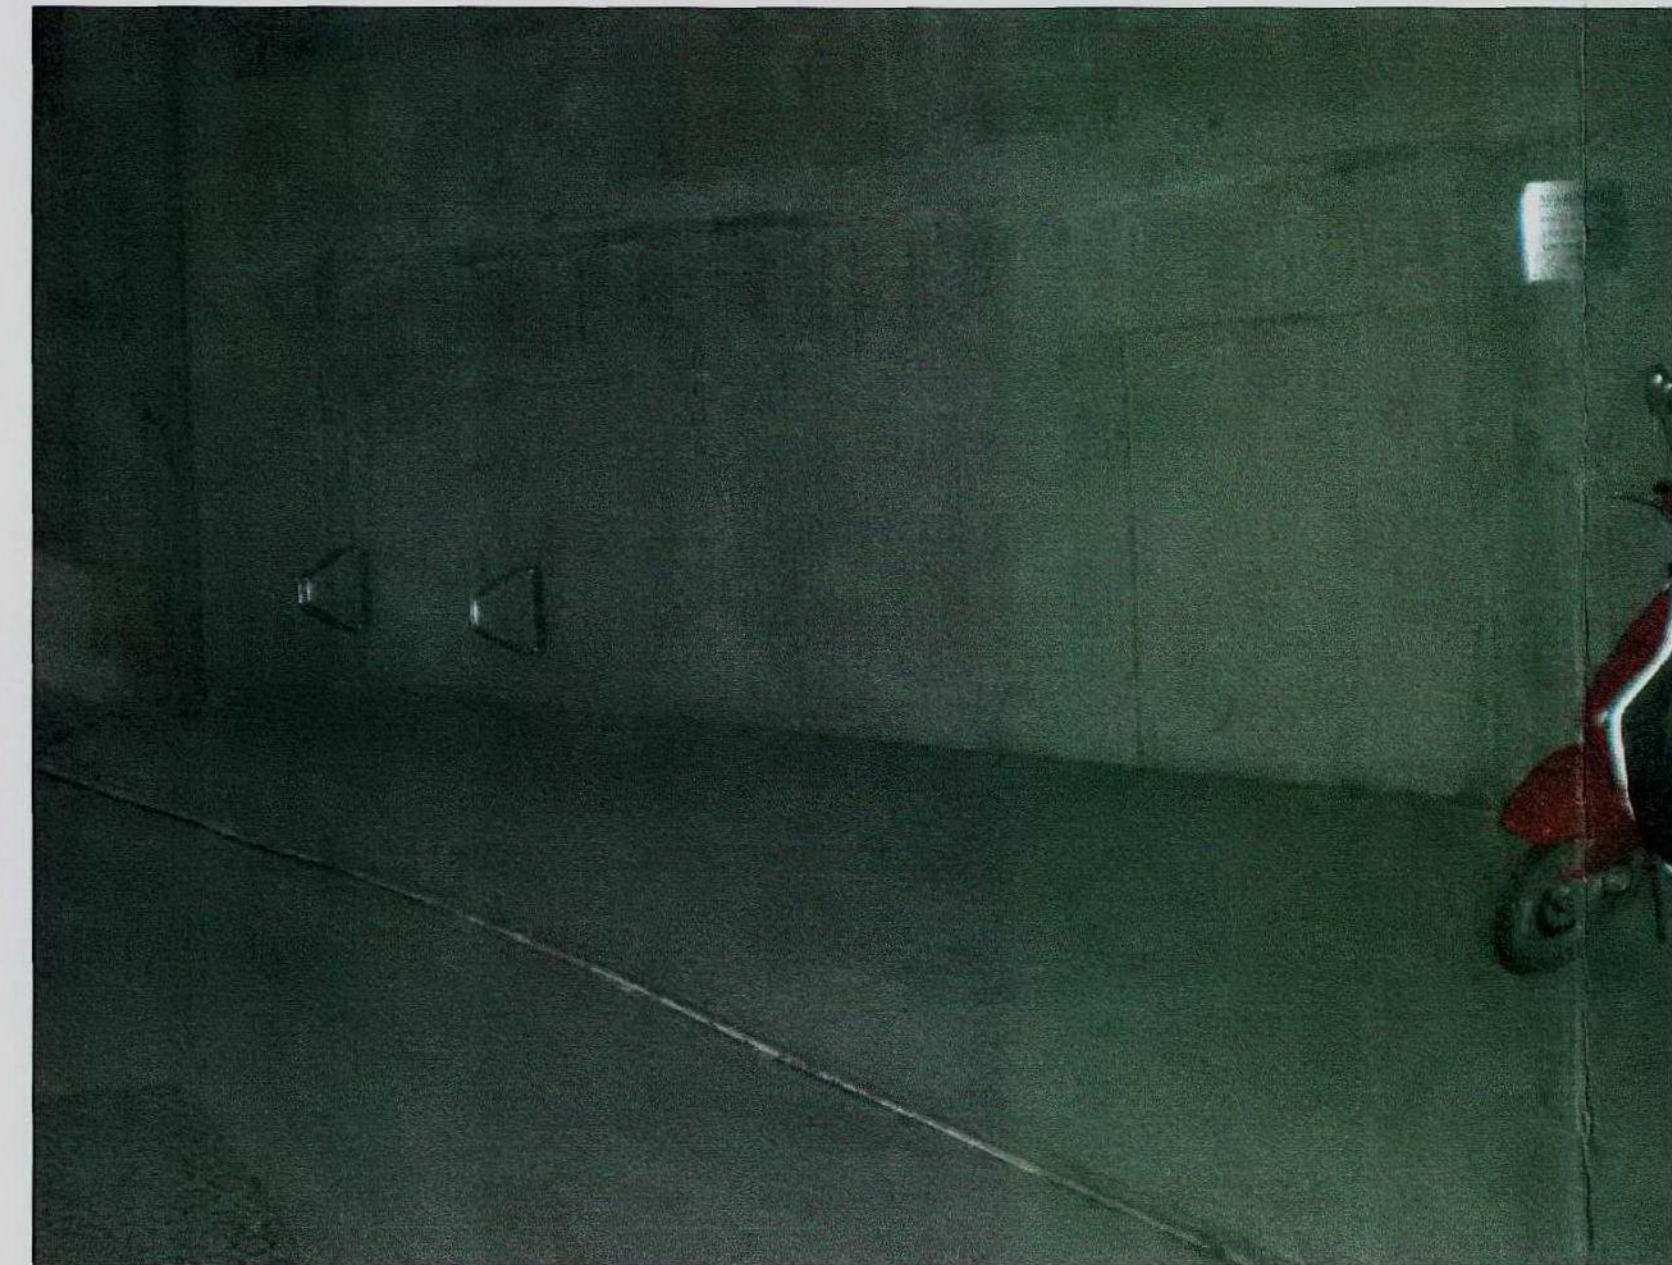

Picture above shows proposed allocation for the the 3 no. bike racks


REVISIONS

Rev.	Date	By
1		

PLANNING APPLICATION

ALL DIMENSIONS TO BE CHECKED ON SITE
WORK TO FIGURED DIMENSIONS ONLY
REPORT DISCREPANCIES TO THE ARCHITECT
AT ONCE BEFORE PROCEEDING
COPYRIGHT ACT APPLIES

Contemporary Design Solutions

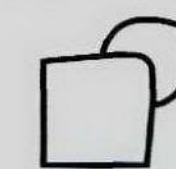

46 Great Marlborough Street
London
W1F 7JW
Telephone: 020 7494 9000 Fax: 020 7494 4944

Client

KENTISH TOWN DEVELOPMENTS

Project Title

New Penthouse Flats
55 Holmes Road
Kentish Town

Drawing Title

Cycle Storage

Scale	1:50	Date	March 10
Drawn	SS	Checked	JS
Drawing No.		Rev.	

9930-705

CAD plot date: 10 Mar 2010 - 03:01pm