


HAMPSTEAD GROVE ELEVATION

PROPOSED METAL RAILINGS 100 mm CENTRES  
BETWEEN VERTICAL UPRIGHTS. NEW RAILINGS  
FIXED TO INTERNAL FACE OF PARAPETS. TOTAL HEIGHT  
OF RAILINGS AND INTERNAL FACE OF PARAPET WALLS: 1100 mm

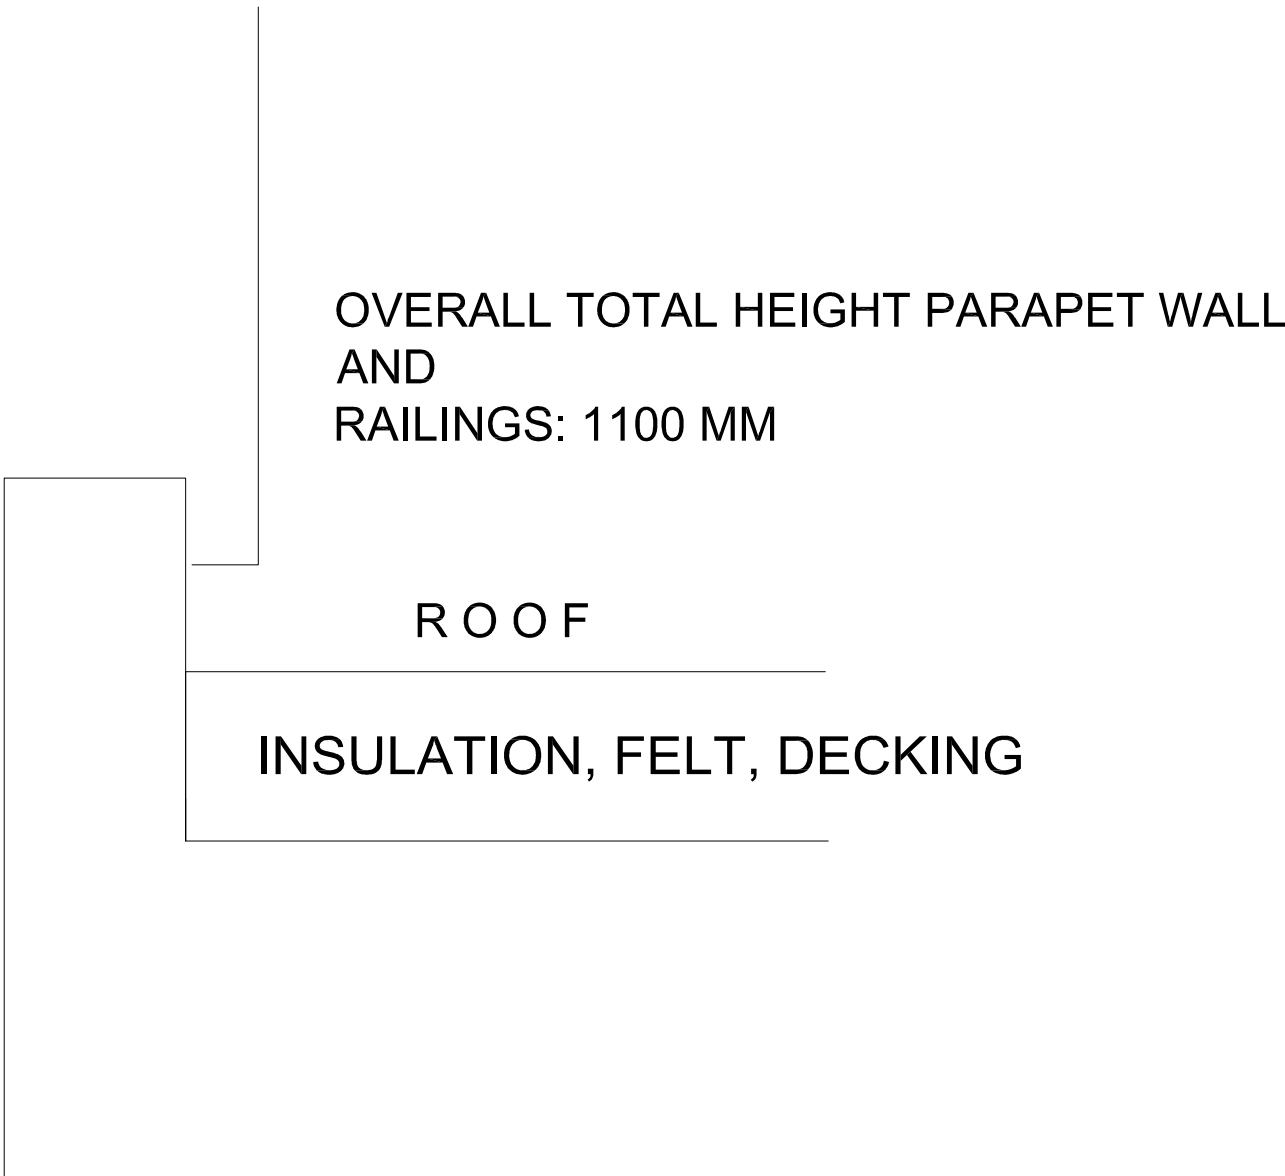

TYPICAL SECTION DETAIL OF PROPOSED RAILINGS FIXED  
TO PERIMETER PARAPET WALLS  
SCALE: 1:50



THE MOUNT ELEVATION

PROPOSED METAL RAILINGS 100 mm CENTRES  
BETWEEN VERTICAL UPRIGHTS. NEW RAILINGS  
FIXED TO INTERNAL FACE OF PARAPETS. TOTAL HEIGHT  
OF RAILINGS AND INTERNAL FACE OF PARAPET WALLS: 1100 mm

ALL DIMENSIONS TO BE CHECKED ON SITE

RD&D ASSOCIATES 76 Hodford Road London NW11 8NG  Tel: 020 8731 7287 Fax: 020 8458 5670		HEATH MANSIONS, LONDON NW3 CLIENT: MR H LANIADO	
		TITLE PROPOSED METAL RAILINGS AT ROOF LEVEL	
SIZE A0	CAGE CODE	DWG NO RF/HM/P02	REV
SCALE 1:50	SHEET		MARCH 2010