






KEY

-  Tree Crown Spread
-  Root Protection Area (RPA)
-  Tree Stem
- 001 Tree No.
-  Ground protection
-  Protective Barrier Fencing (PBF)



THIS DRAWING IS CONFIDENTIAL AND MUST NOT BE REPRODUCED WITHOUT THE CONSENT OF ARBTECH CONSULTING LIMITED.

CLIENT
ARCAHDIS APS Ltd
10 Finsbury Street London EC4A 1YH

PROJECT
90492
1 Radlett Place, London, NW8 6BT

TITLE
Tree Protection Plan


DWN	DATE	CHK'D	DATE	APP'D	DATE	SCALE
DG	18/01/2010					1:250

ARBTECH CONSULTING LIMITED (ACL)
1/2 Charter Court
Well House Barns
Chester
CH4 0DE
Telephone: 0845 017950



Drawing Number
TPP #1

A3
REV.
A

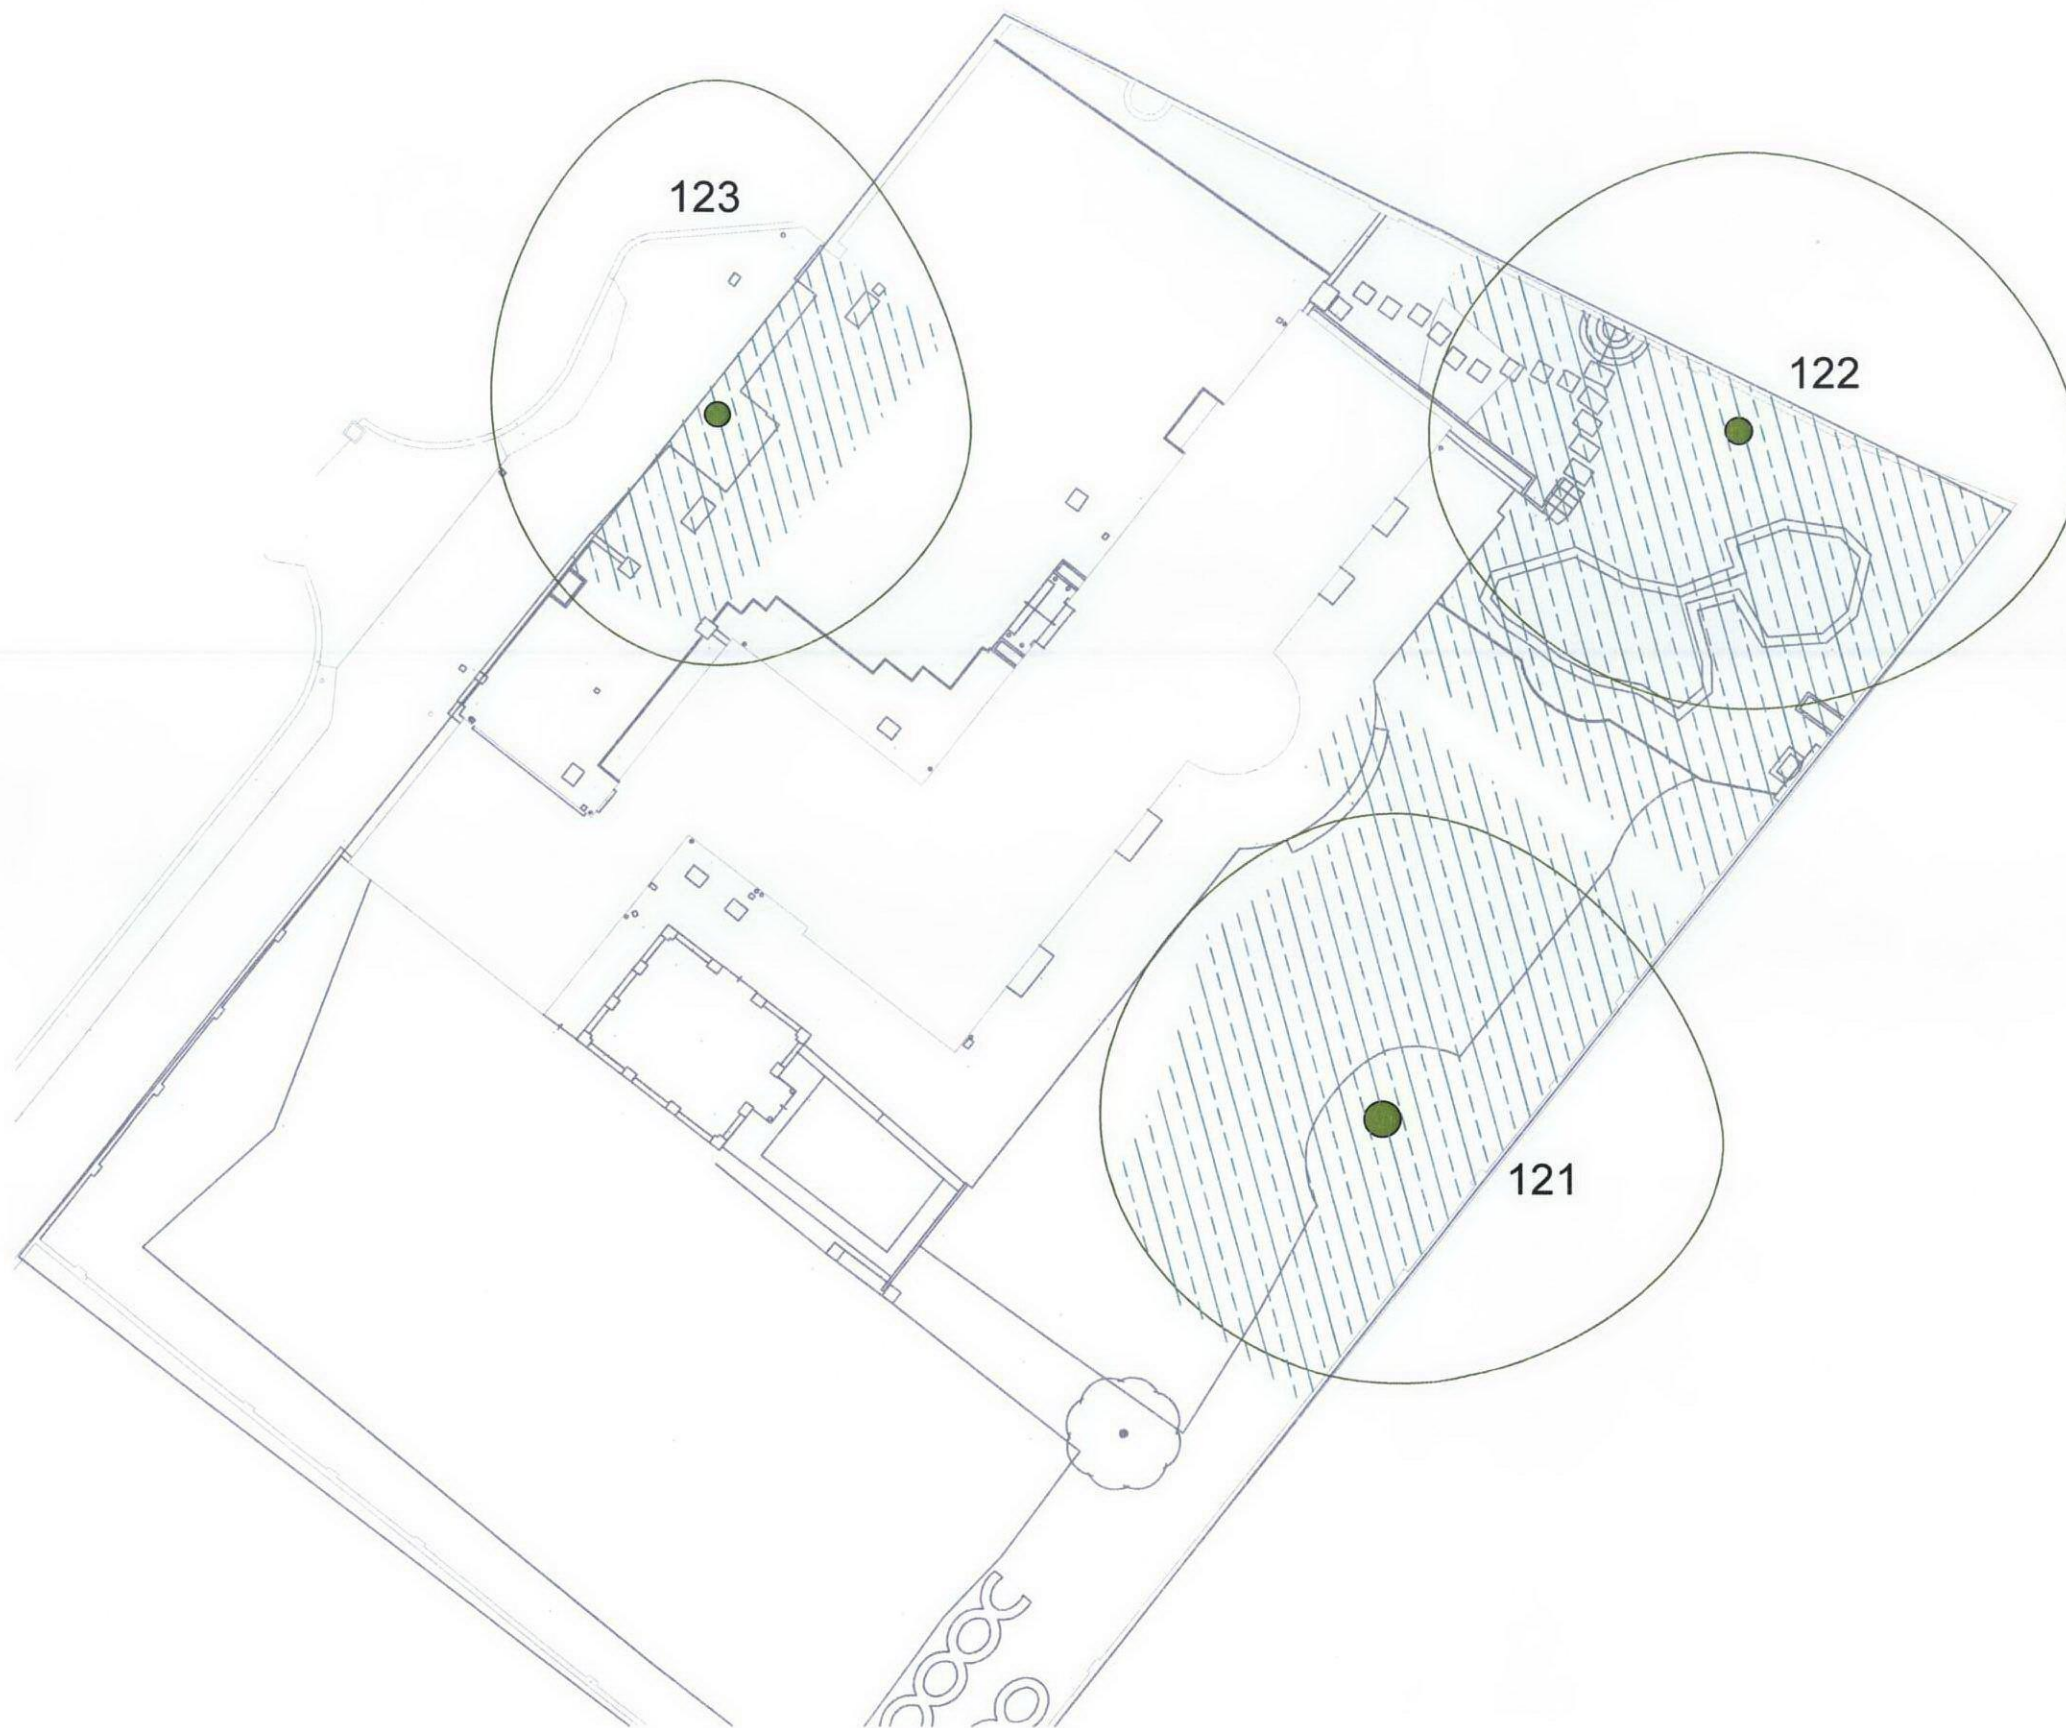

KEY

- Tree Crown Spread
- Root Protection Area (RPA)
- Tree Stem
- 001 Tree No.
- Soils amelioration



THIS DRAWINGS IS CONFIDENTIAL AND MUST NOT BE REPRODUCED WITHOUT THE CONSENT OF ARBTECH CONSULTING LIMITED.

CLIENT
ARCADIS APS Ltd
10 Finsbury Street London EC4A 1YH

PROJECT
90492
1 Radlett Place, London, NW8 6BT

TITLE
Tree Protection Plan

DWN	DATE	CHK'D	DATE	APP'D	DATE	SCALE
DG	18/01/2010					1:250

ARBTECH CONSULTING LIMITED (ACL)
1/2 Charter Court
Well House Barns
Chester
CH4 0DE
Telephone: 0845 017950



Drawing Number
TPP #2

A3
REV.
A