
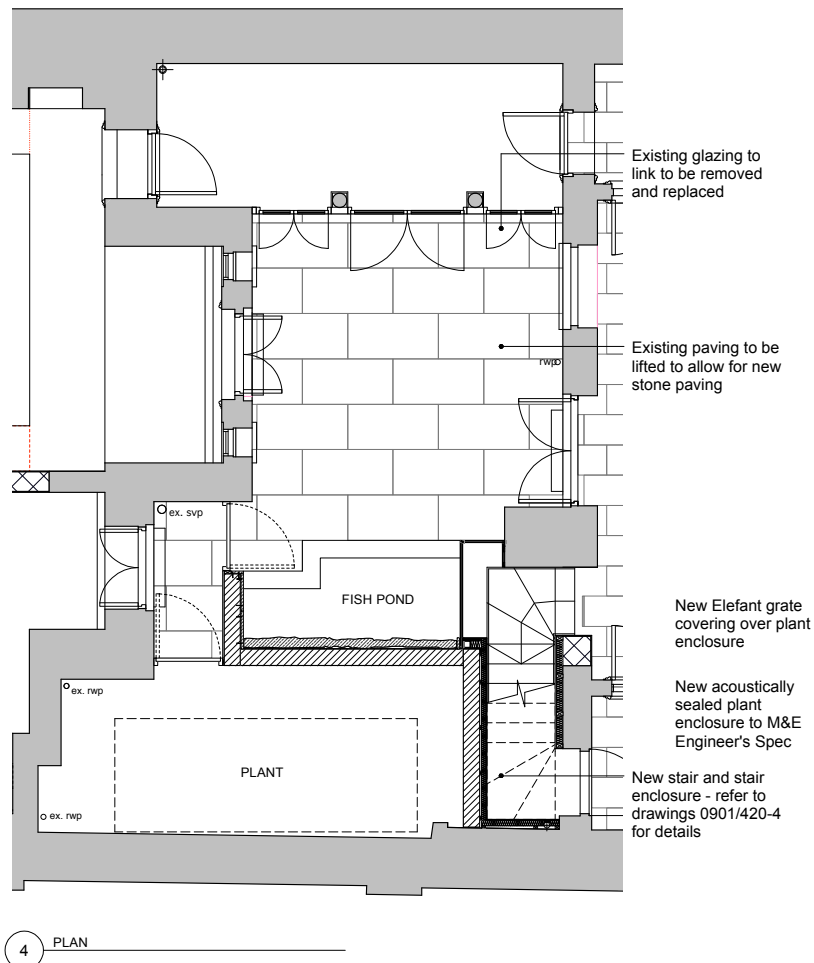


NOTES

ALL SETTING OUT MUST BE CHECKED ON SITE  
ALL LEVELS MUST BE CHECKED ON SITE  
ALL DIMENSIONS MUST BE CHECKED ON SITE  
DO NOT SCALE FROM THIS DRAWING  
THIS DRAWING MUST NOT BE USED ON SITE  
UNLESS ISSUED FOR CONSTRUCTION

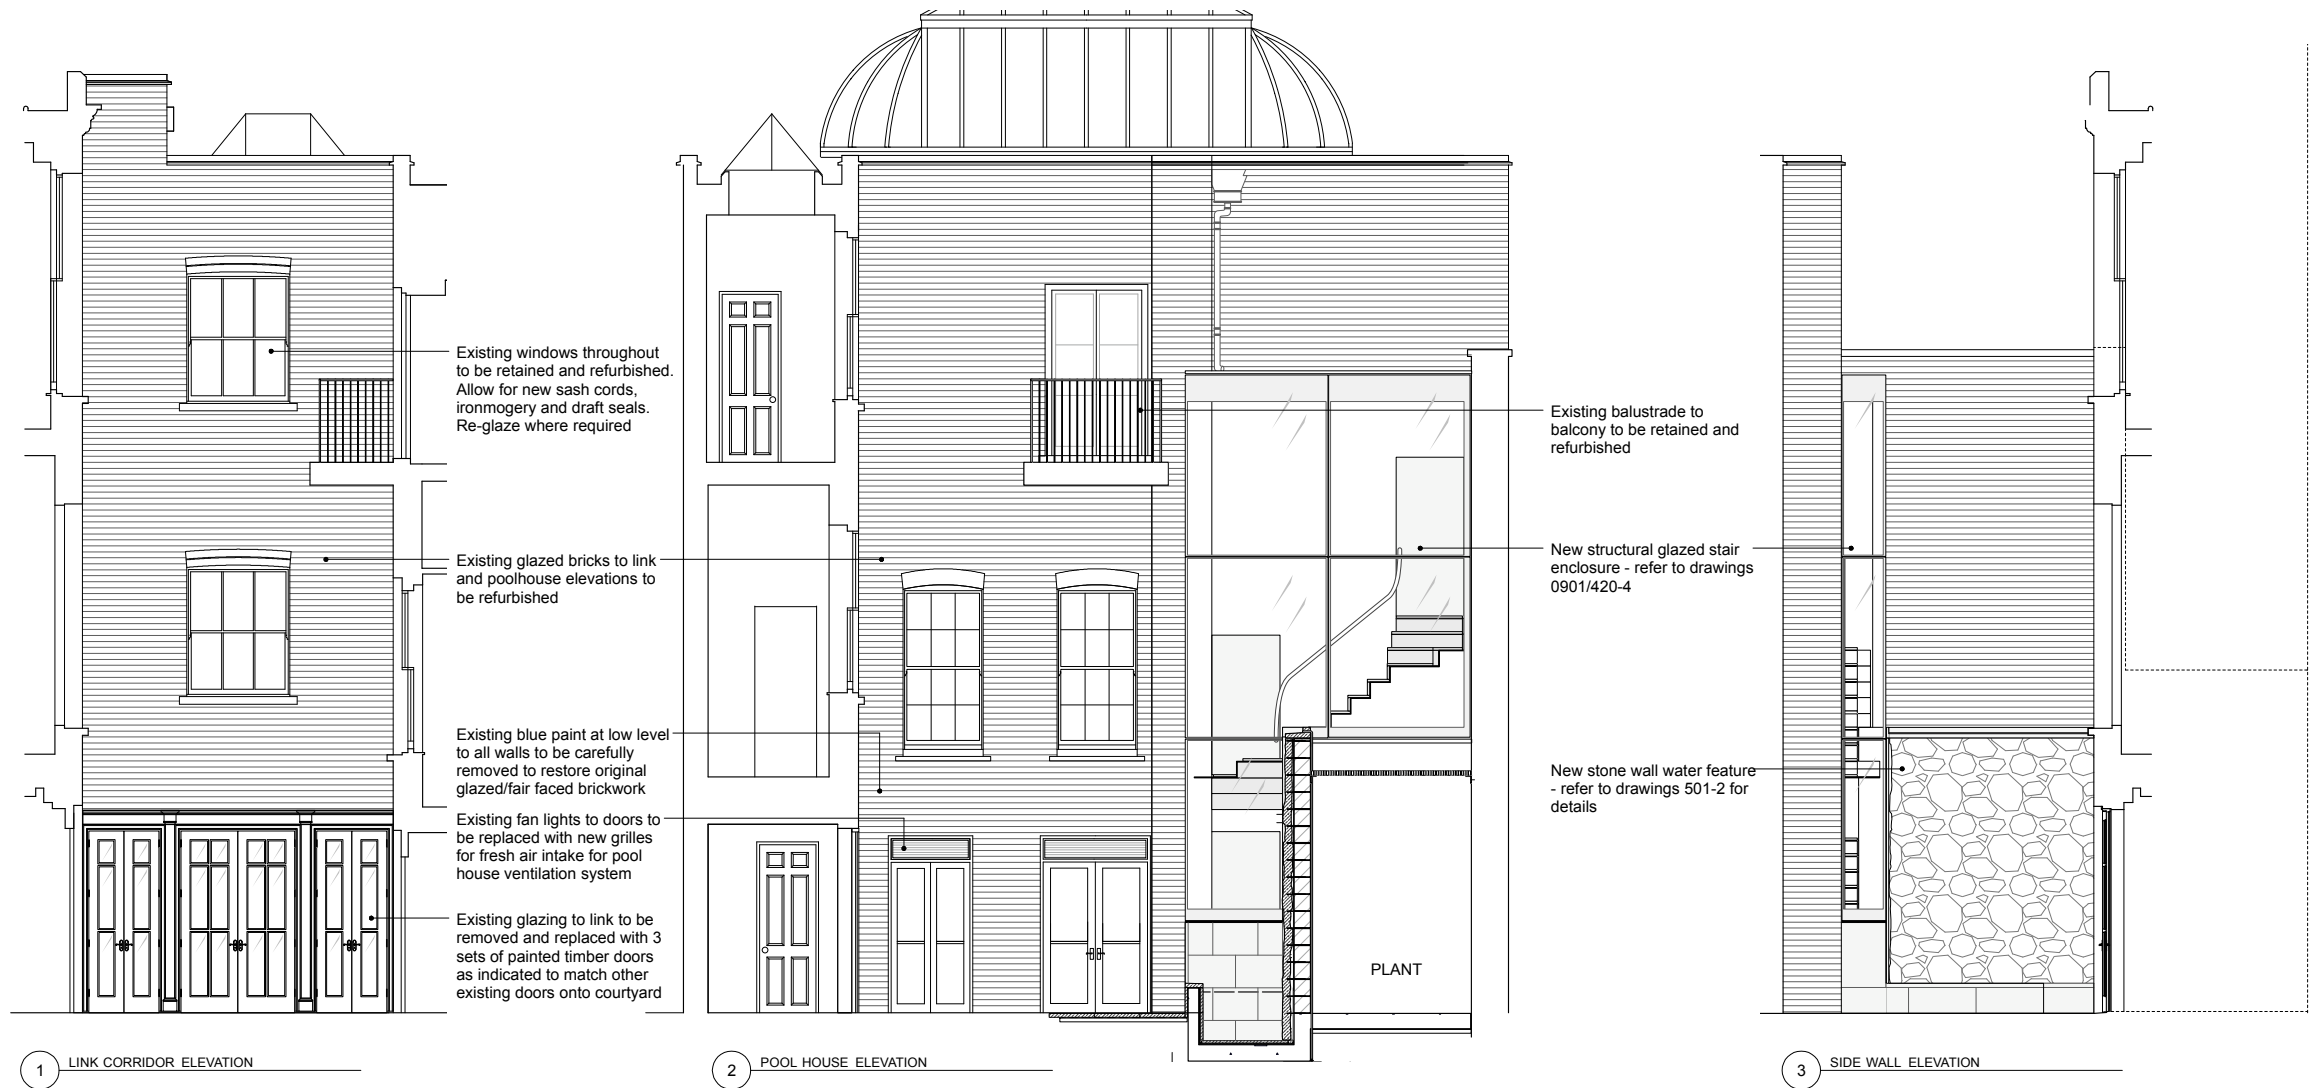

ISSUE FOR TENDER	18.12.09	BS	B
PROP PLANT ADDED	20.10.09	RC	A
ISSUE FOR LISTED BLDG	13.10.09	RC	-
Date	Init.	Revision	

**PROJECT ORANGE**  
2nd Floor Block E Morelands,  
5-23 Old Street, London EC1V 9HL  
t 020 7566 0410 f 020 7566 0411

Project  
1 CAMBRIDGE GATE  
LONDON, NW1 4JX

Drawing  
COURTYARD ELEVATIONS  
PROPOSED

Drawn	Date	Scale
RC	13.10.09	1:100 @ A3 1:50 @ A1

Job No.	Org. No.	Rev.
0901	212	B