




1 SECTION AA (LOWER FLIGHT SECTION)

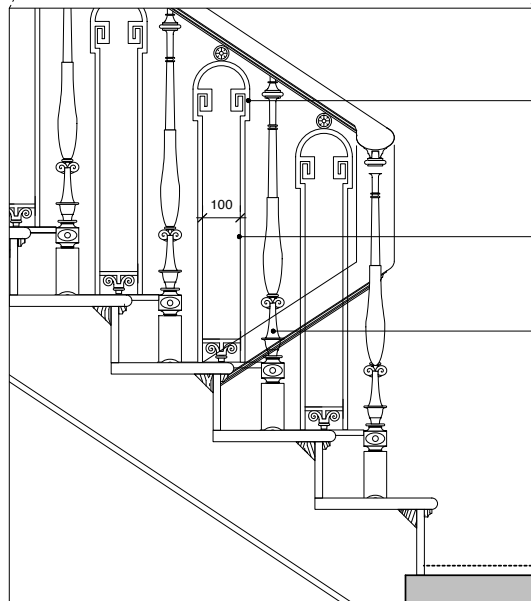

3 BALUSTRADE DETAIL - SCALE 1:10

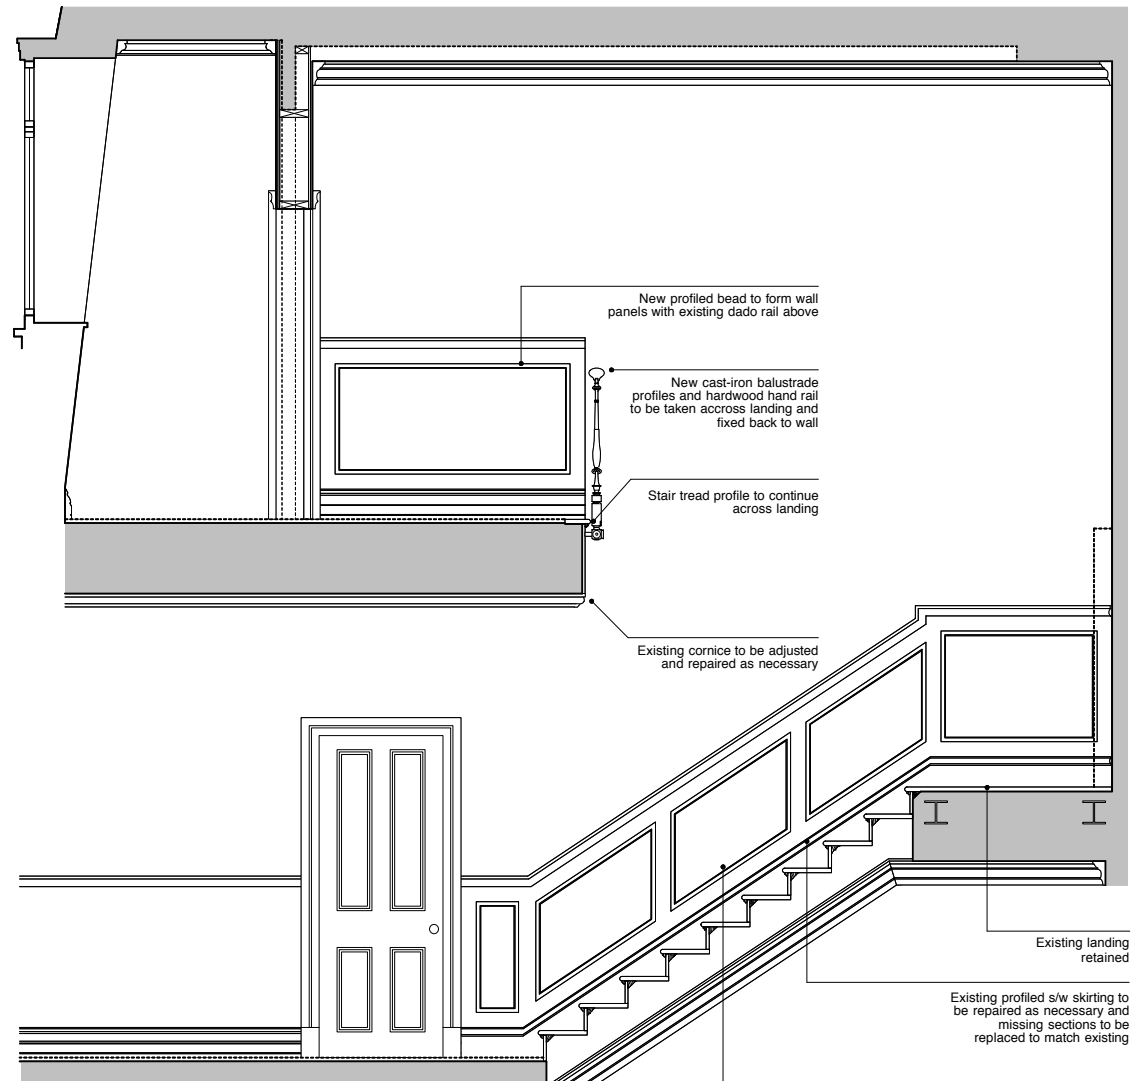

2 SECTION BB (4th FL LANDING SECTION)

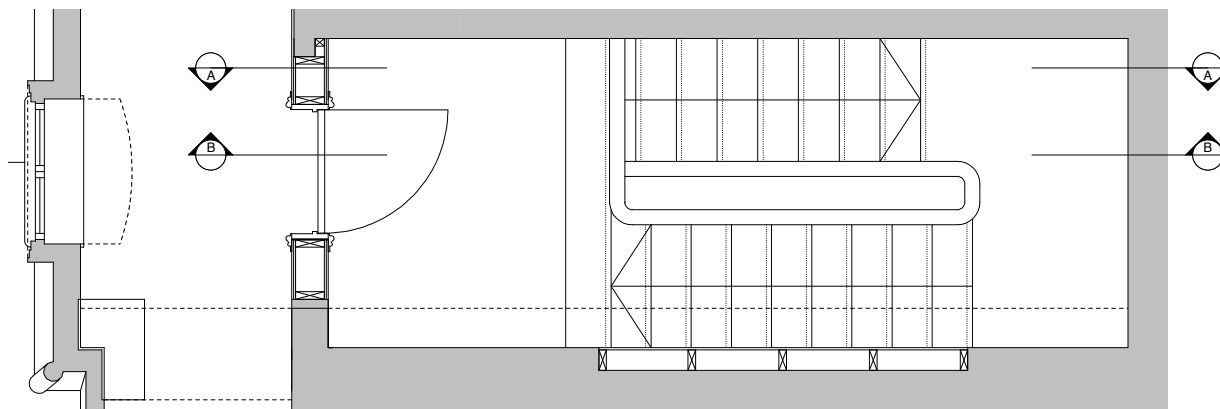


4 KEY PLAN (4th FL LANDING)

THE COPYRIGHT DESIGN AND PATENTS ACT 1988
THIS DRAWING IS THE COPYRIGHT OF PROJECT
ORANGE LTD AND MUST NOT BE COPIED OR
REPRODUCED, IN WHOLE OR PART, BY ANY
METHOD WHATSOEVER, WITHOUT THE PRIOR
WRITTEN APPROVAL OF PROJECT ORANGE LTD

NOTES

ALL SETTING OUT MUST BE CHECKED ON SITE
ALL LEVELS MUST BE CHECKED ON SITE
ALL DIMENSIONS MUST BE CHECKED ON SITE
DO NOT SCALE FROM THIS DRAWING
THIS DRAWING MUST NOT BE USED ON SITE
UNLESS ISSUED FOR CONSTRUCTION

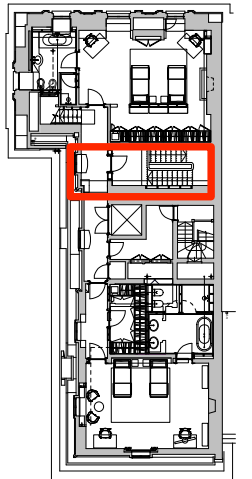

KEY - Main Stair

KEY PLAN ADDED	02.03.10	RC	A
Date	Init.	Revision	

PROJECT
ORANGE

2nd Floor Block E Morelands,
5-23 Old Street, London EC1V 9HL
t 020 7566 0410 f 020 7566 0411

Project
1 CAMBRIDGE GATE
LONDON, NW1 4JX

Drawing
MAIN STAIR
NEW SECTION 3rd-4th FLOOR DETAILS

Drawn	Date	Scale
CS	12.02.10	1:50/1:20 @ A3 1:25/1:10 @ A1

Job No.	Drg. No.	Rev.
0901	P403	A