


# Britannia Street / Wicklow Street Site Plan

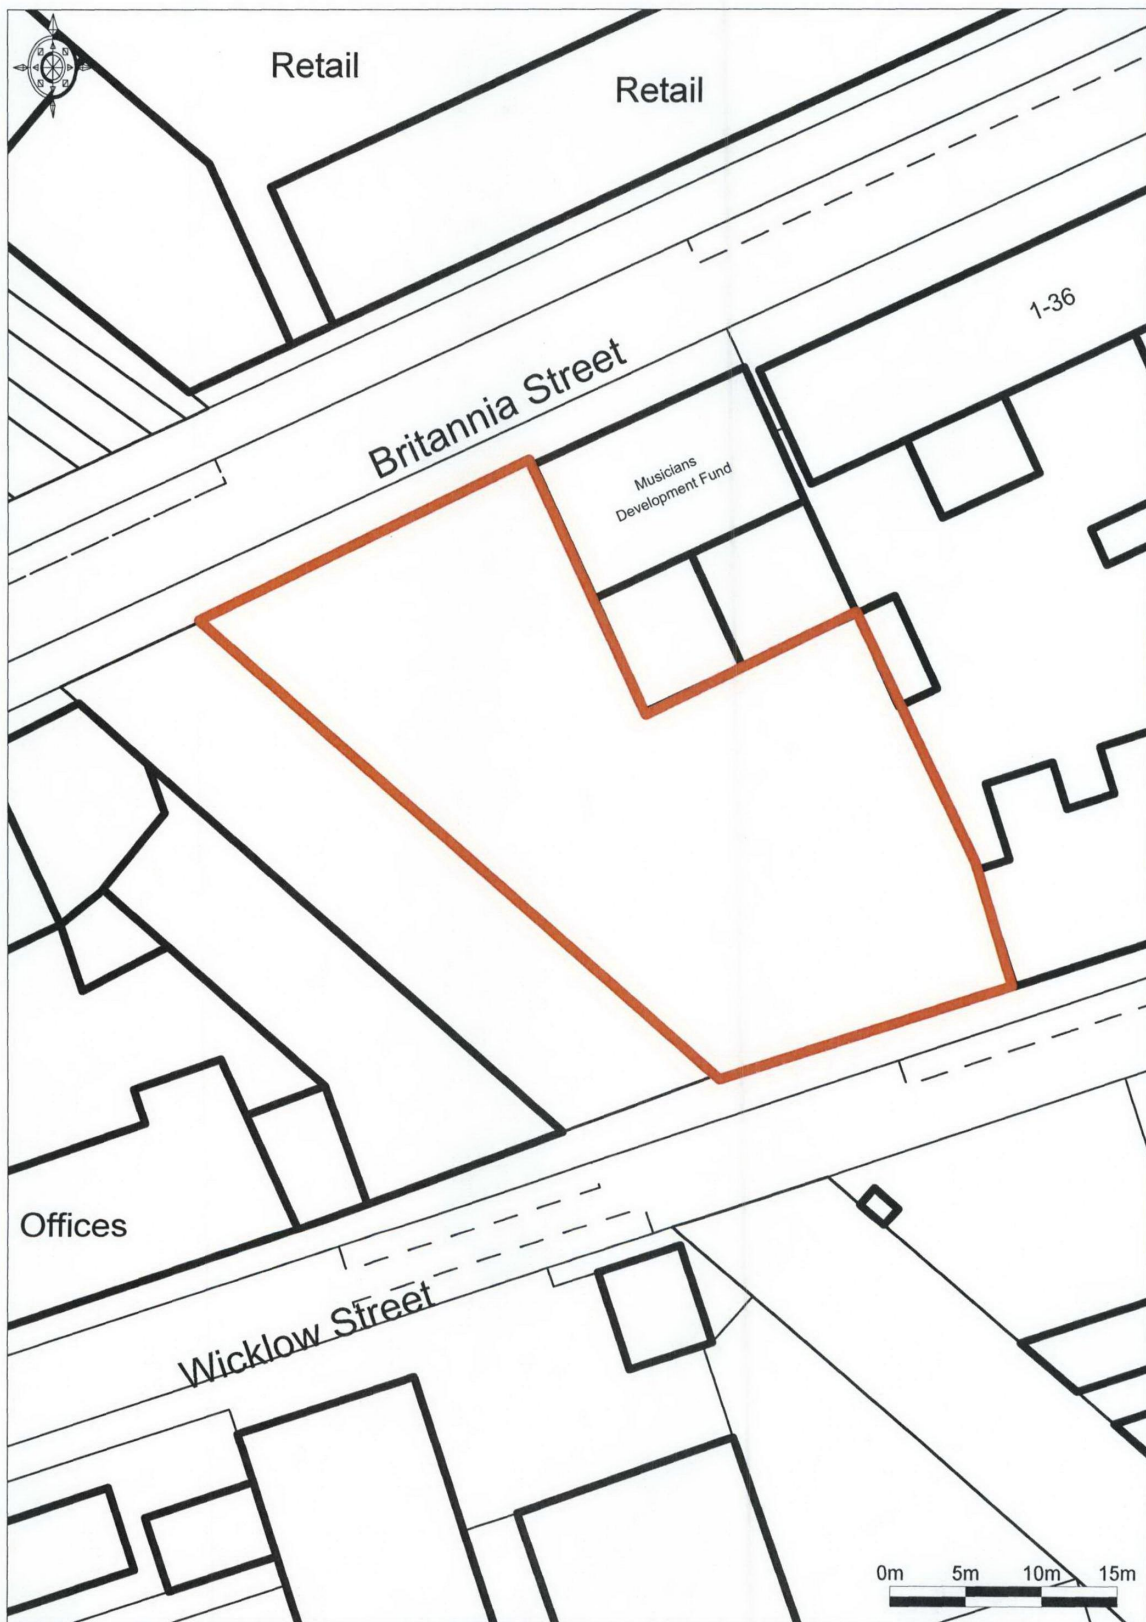

© UKMap Copyright The GeoInformation Group 2010  
Licence No. LANDMLON100003121118. Plotted Scale - 1:500

This plan is published for the convenience of identification only and although believed to be correct is not guaranteed and it does not form any part of any contract. © Crown Copyright. All rights reserved. Licence Number 100017659

