


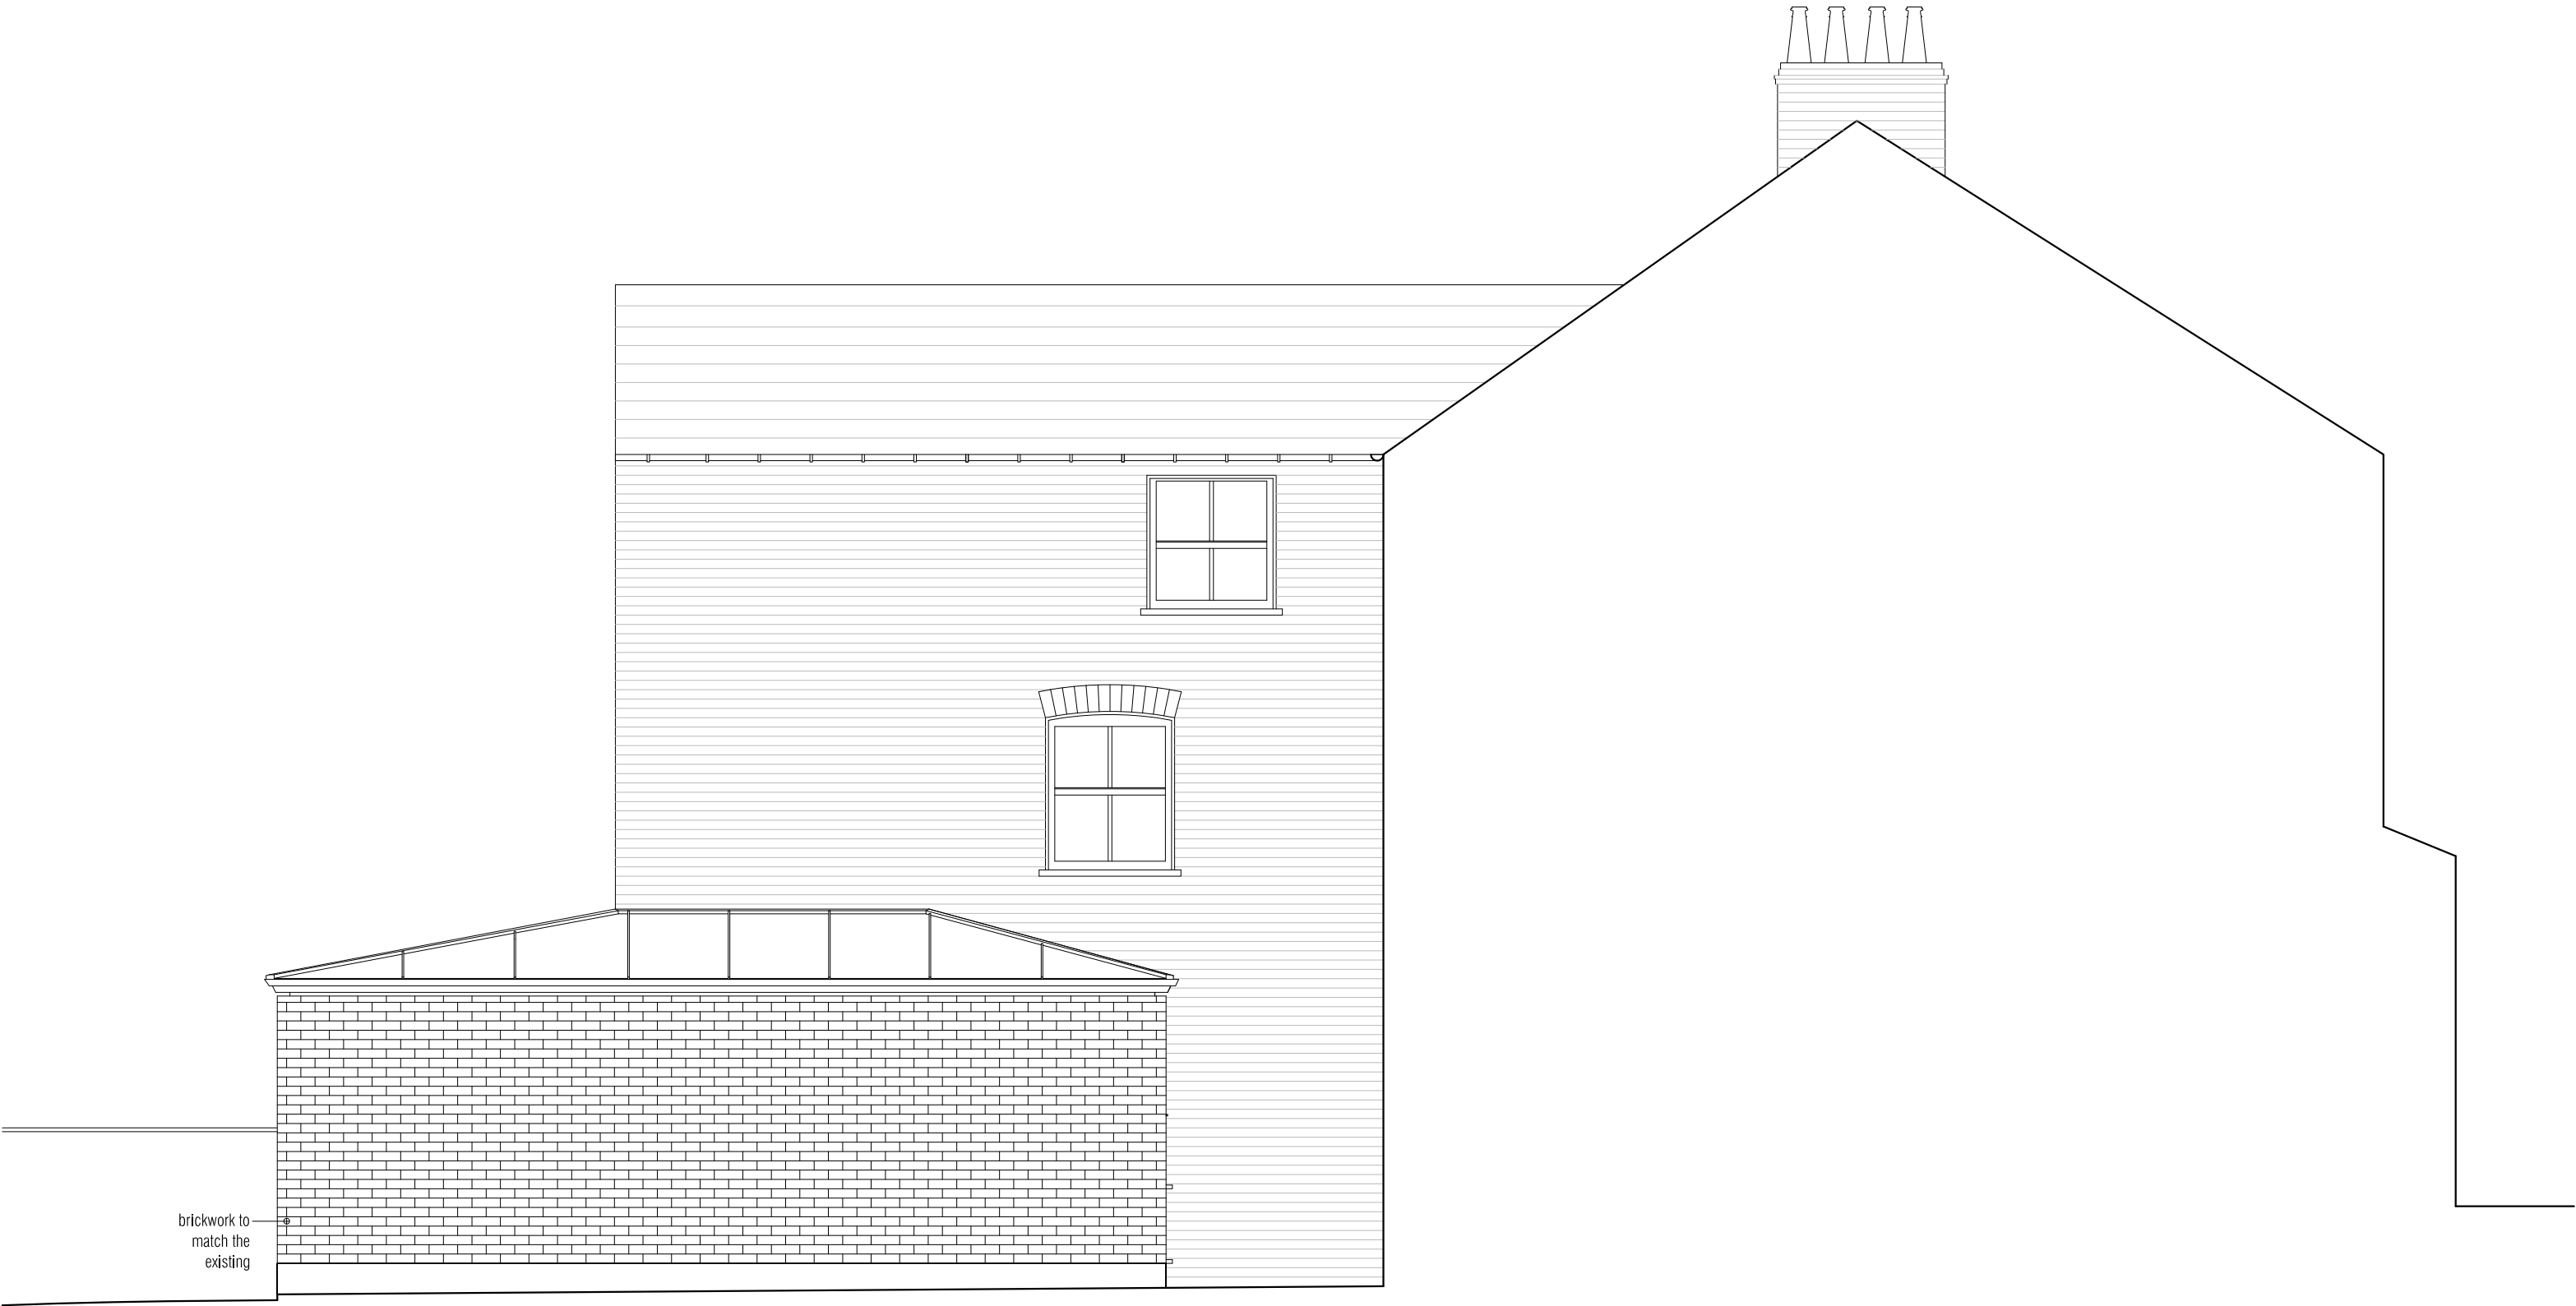

01
250

PROPOSED SIDE ELEVATION
SCALE 1:50

PROJECT: 7 ULYSSES ROAD				STATUS: PLANNING			
TITLE: PROPOSED SIDE ELEVATION				SCALE 1:50@A3			
DATE: 16.02.2010	REVISION:	A					DWG. NO. 250-202-P