
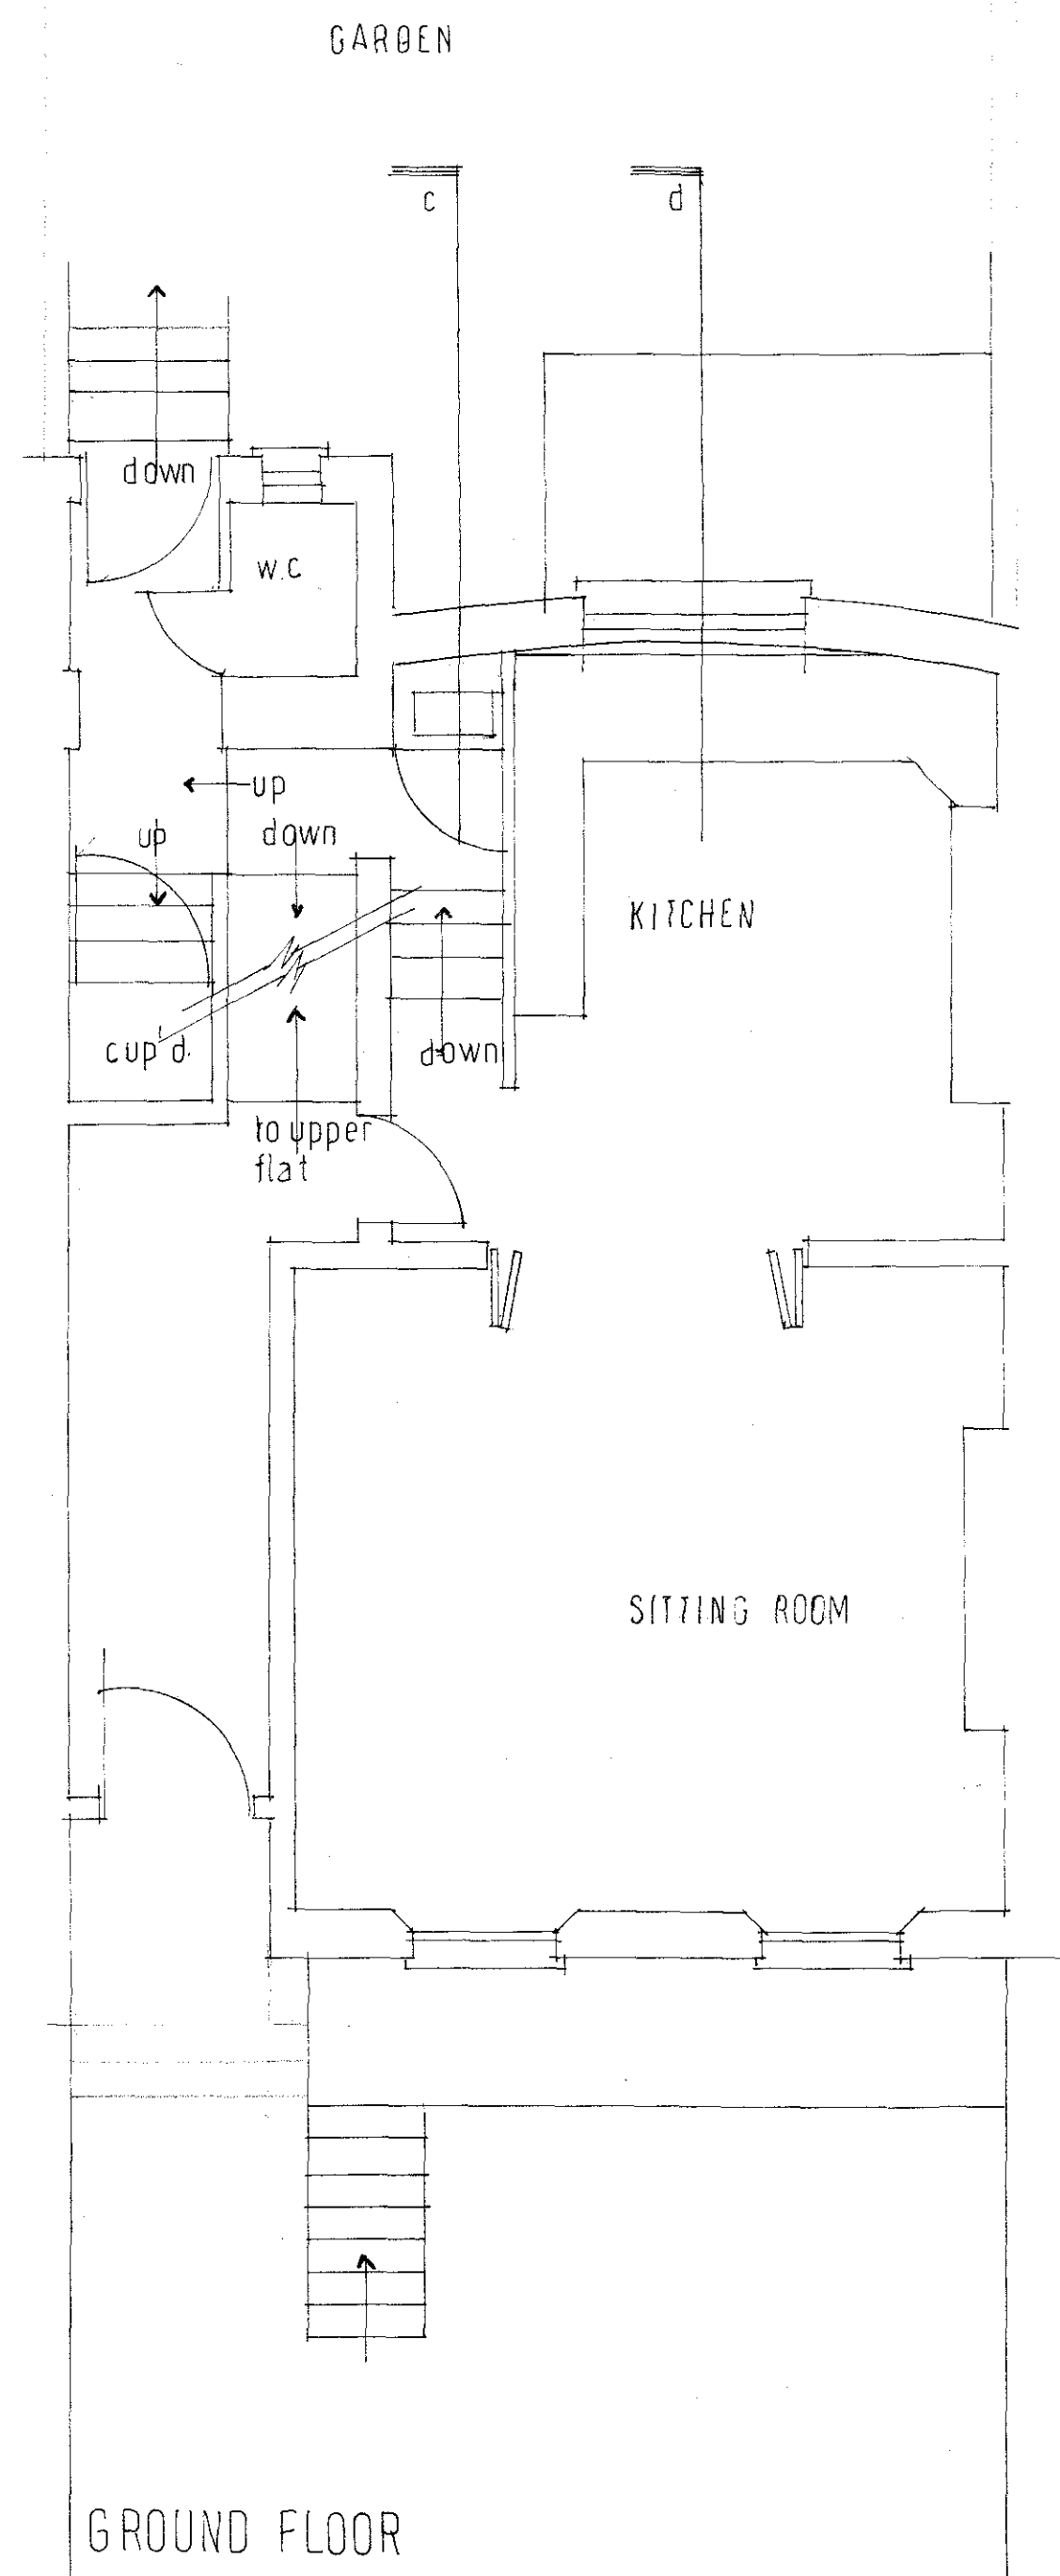


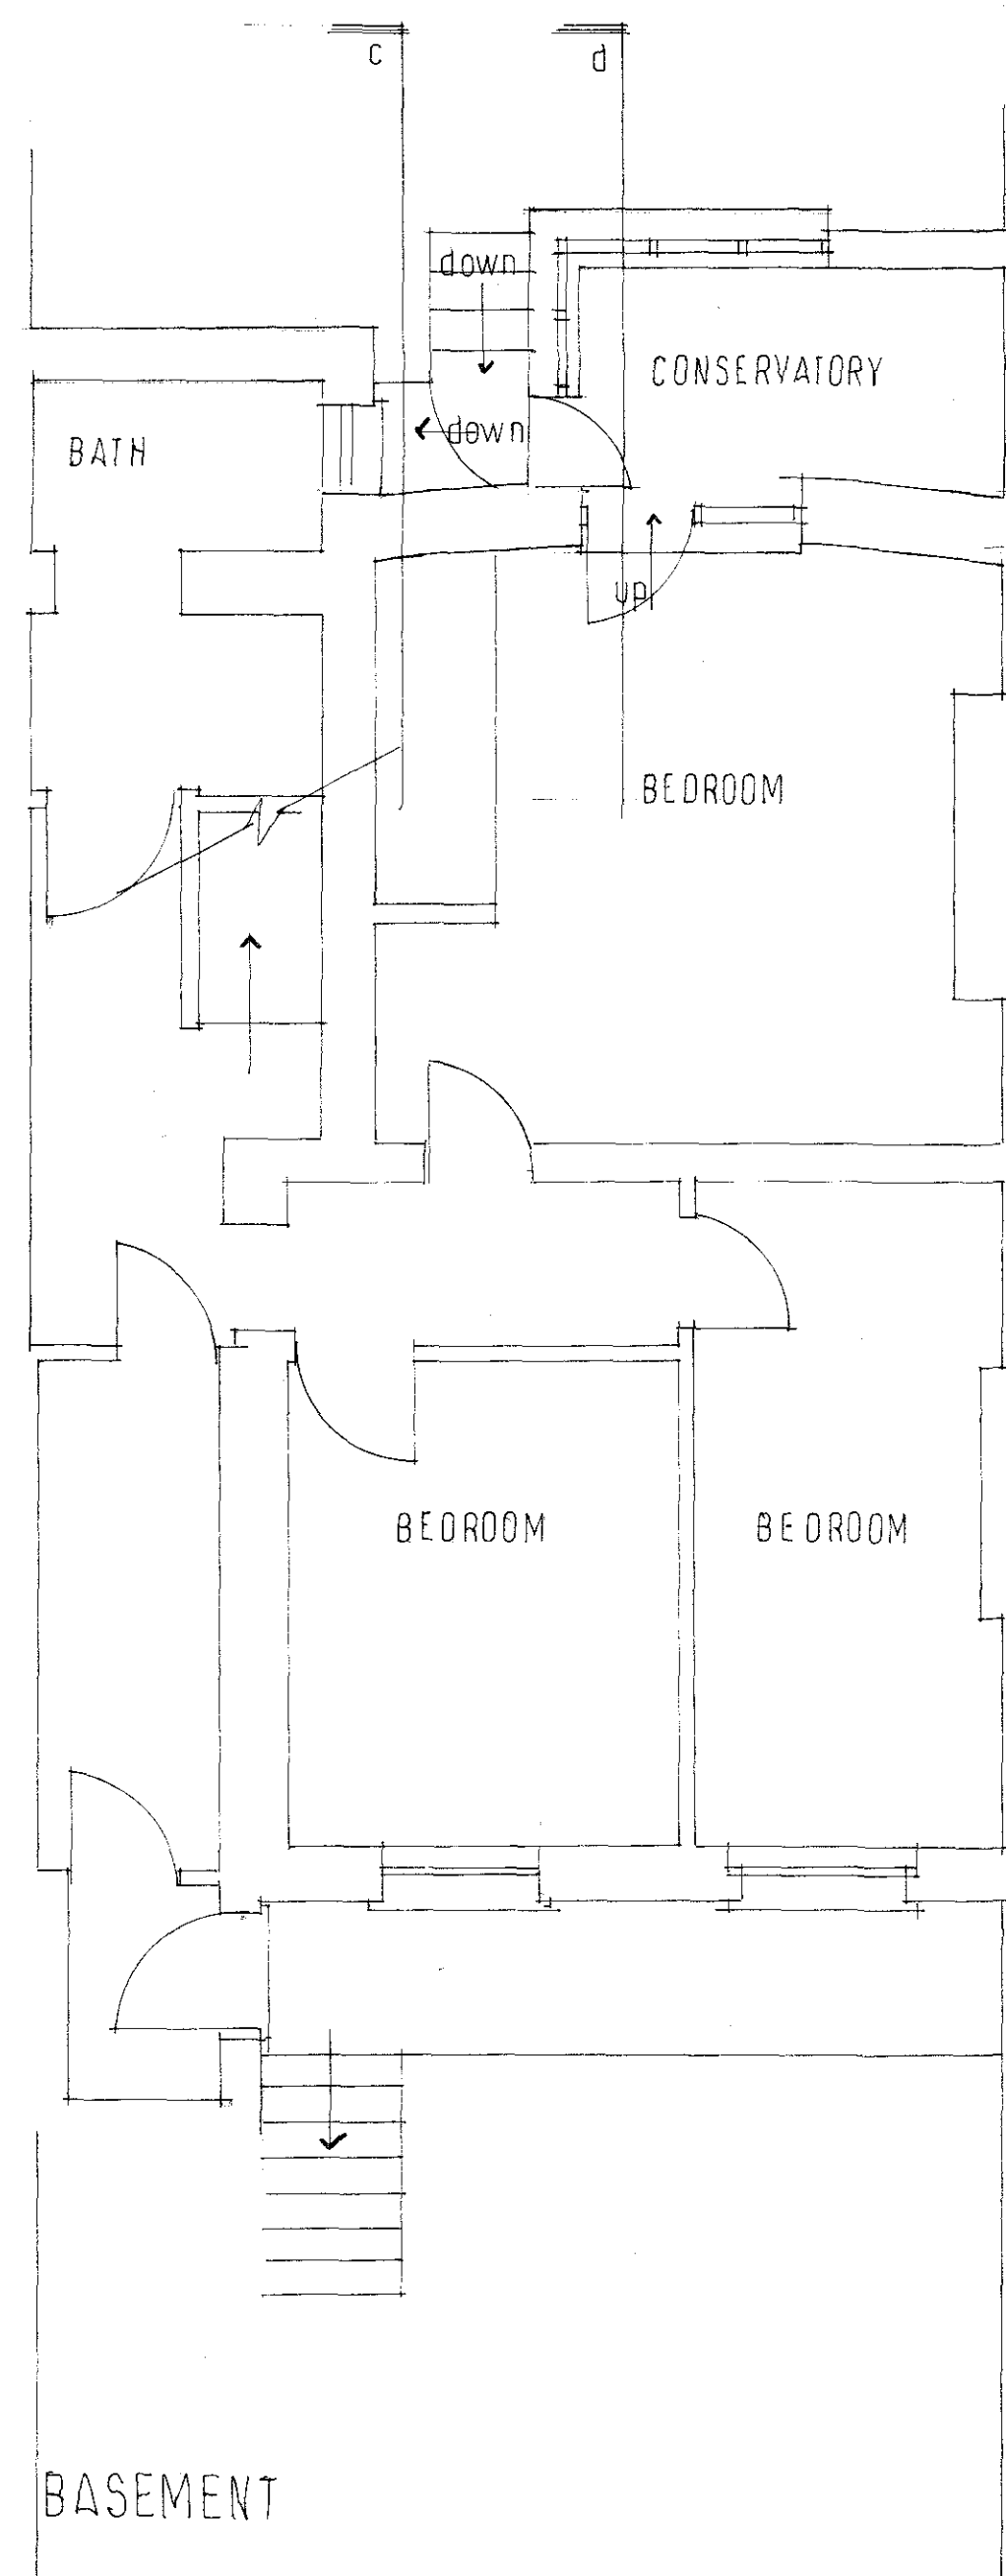

26 FEB 2010

LOWER MAISONETTE  
52 FORTRESS ROAD  
Plans & Elevation: Existing

Scale 1:50  
Date Jan 2010

Janis Malcomson Architect  
68 Landseer Road  
London N19 4JP

Do not scale from drawing.  
All details and dimensions to be checked on site.  
Any discrepancies to be reported before building.