




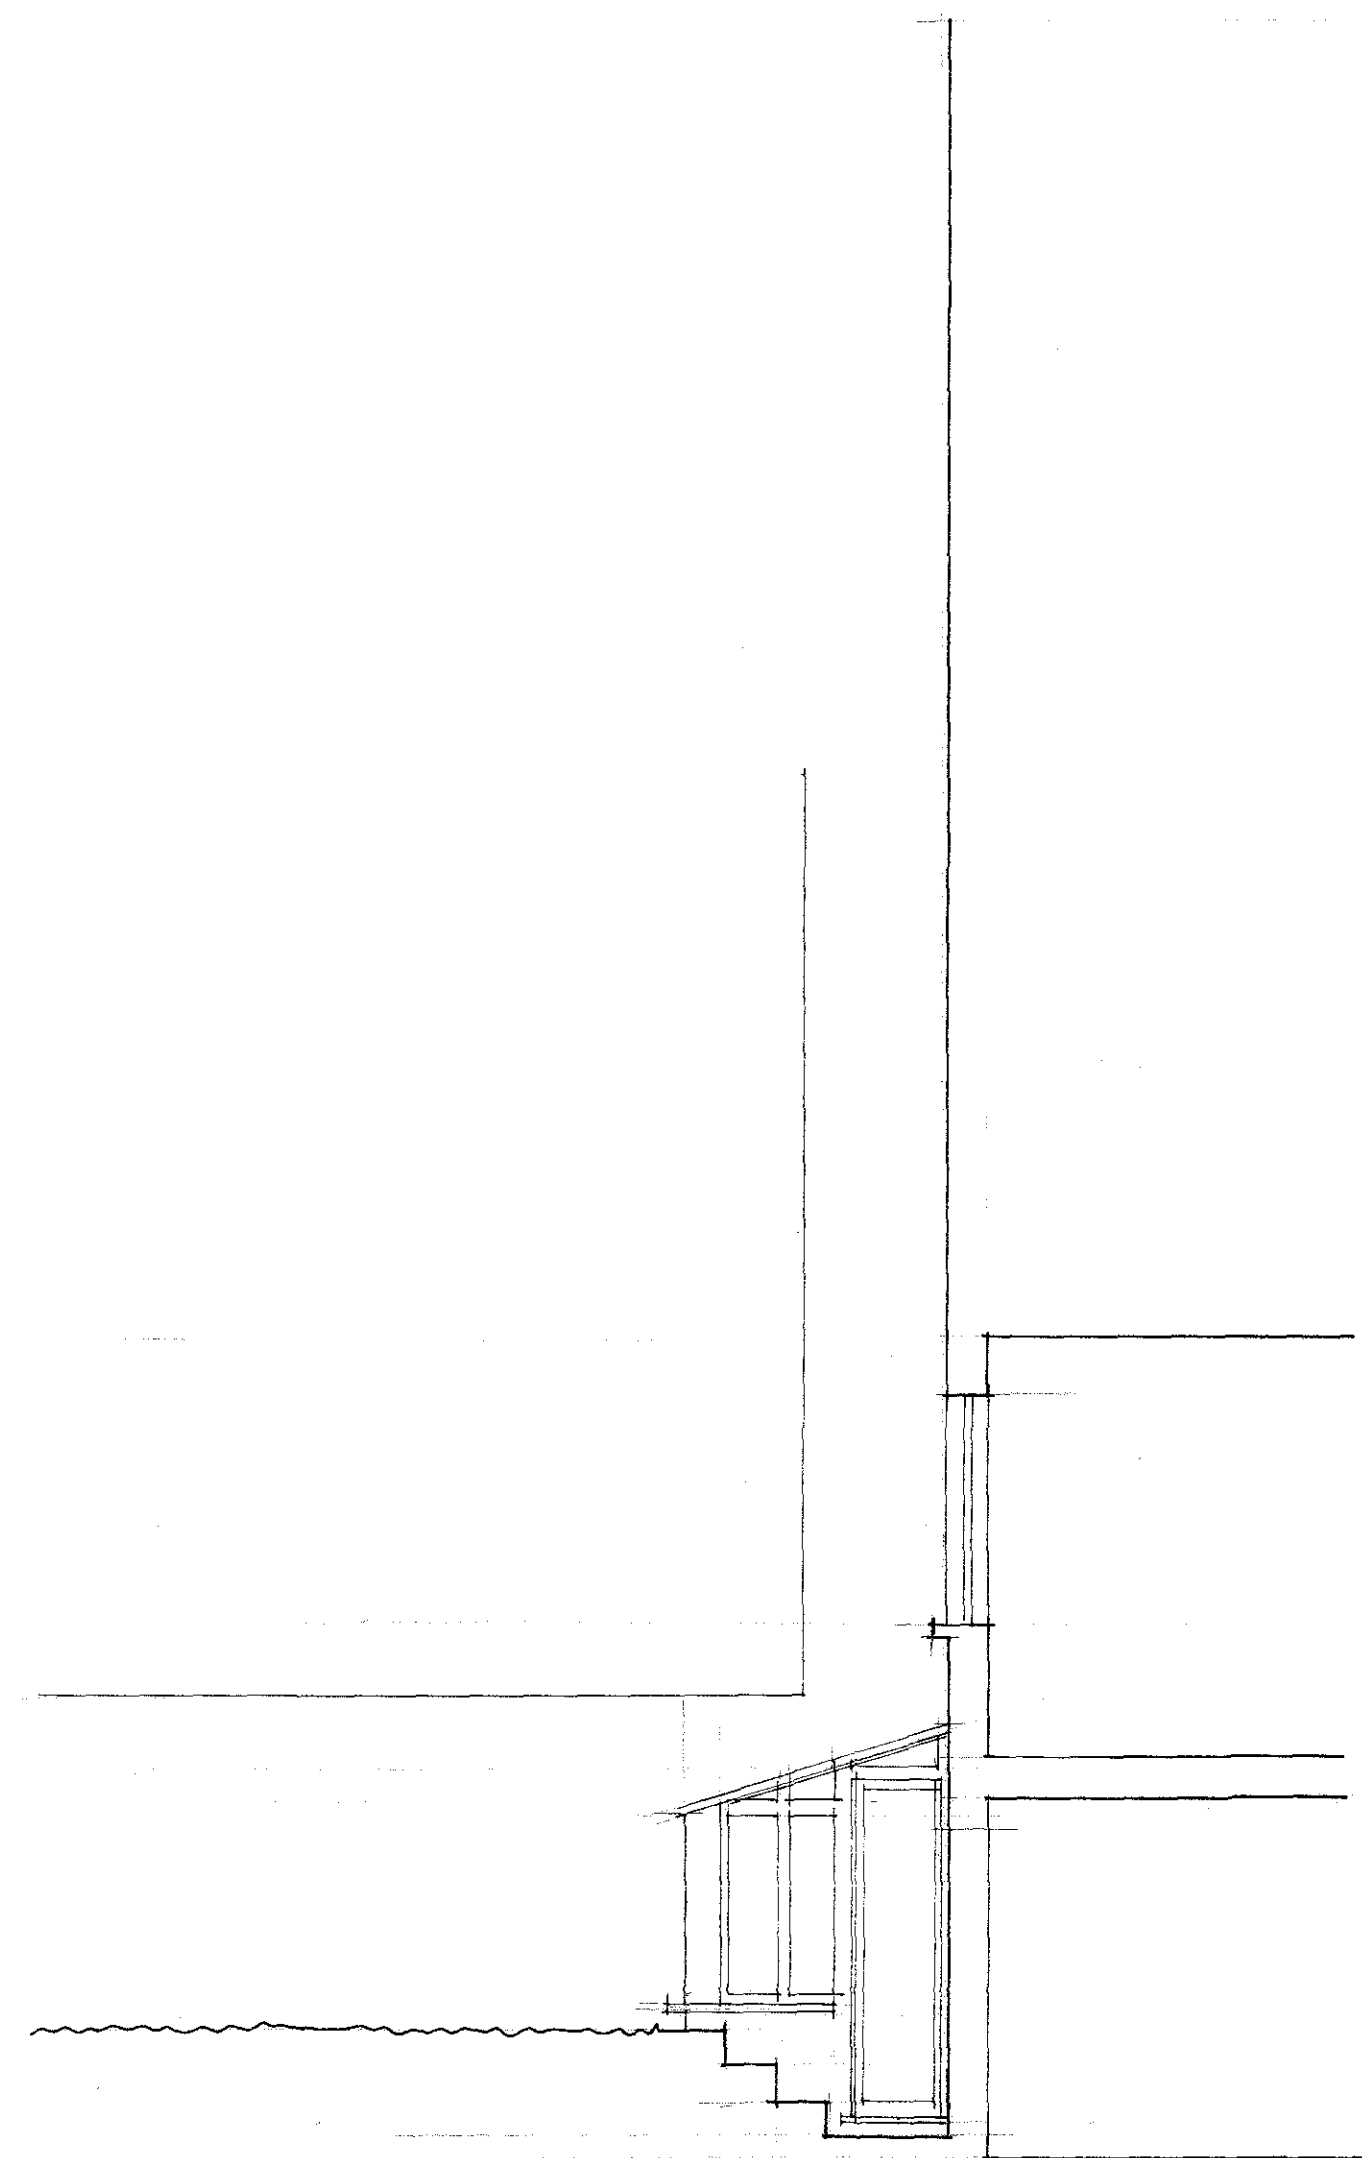


EXISTING
Section c-c

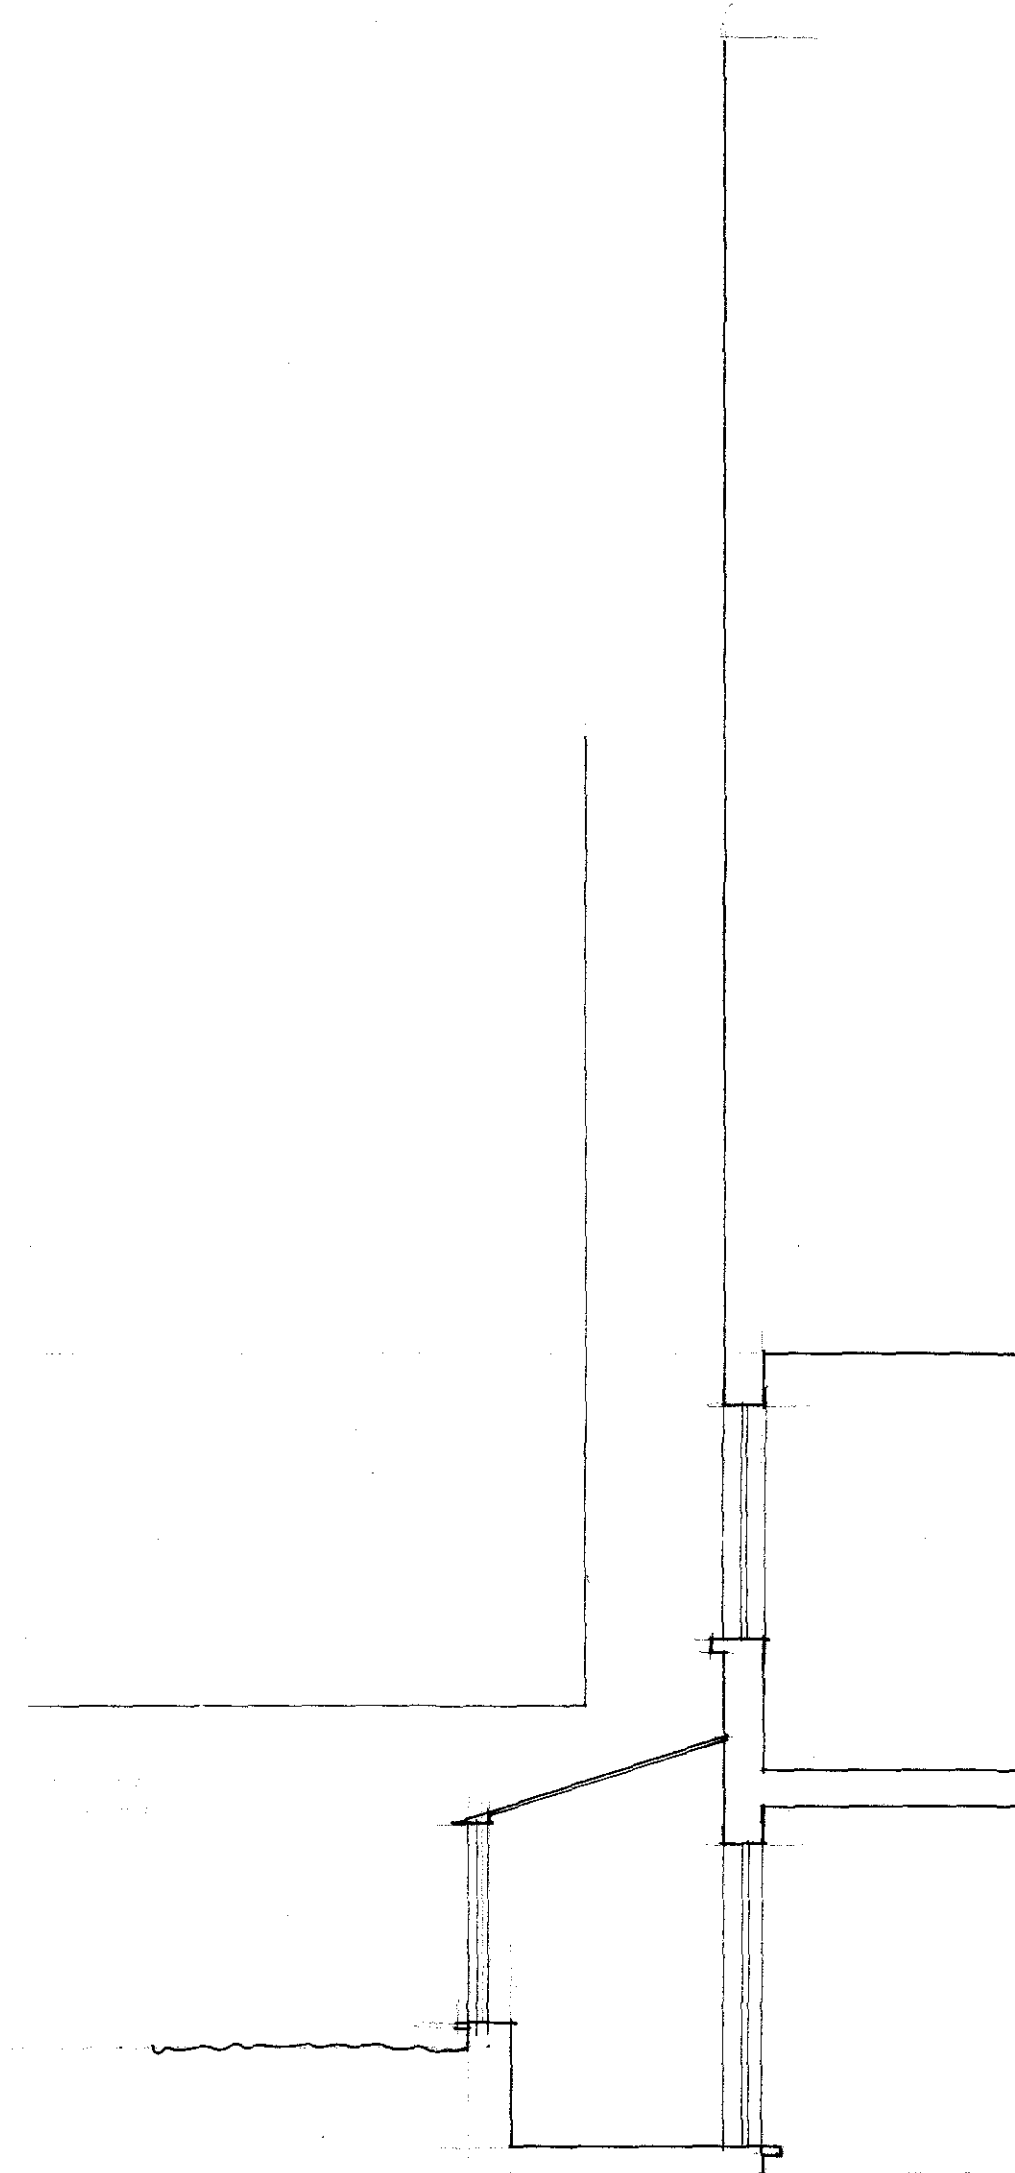

Section d-d

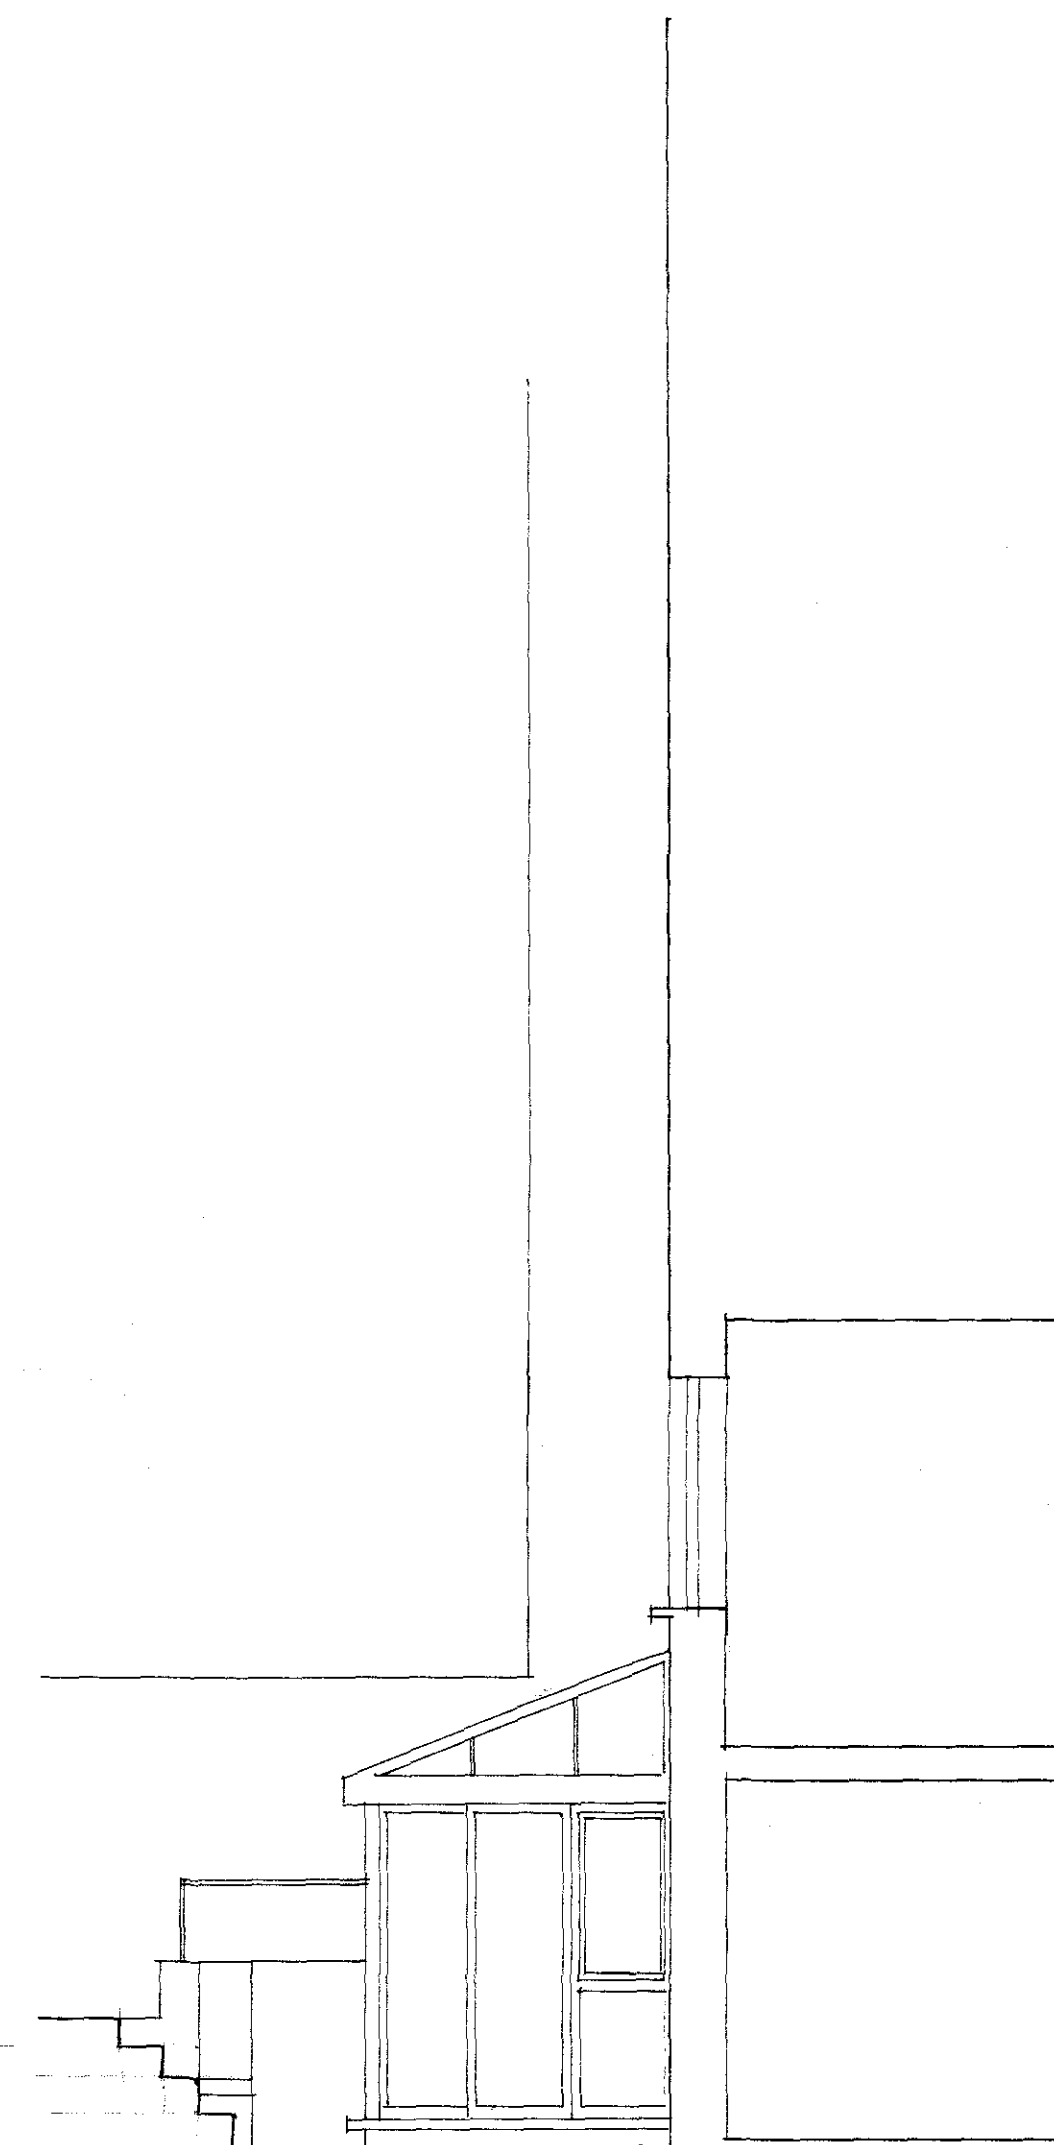

PROPOSED
Section b-b

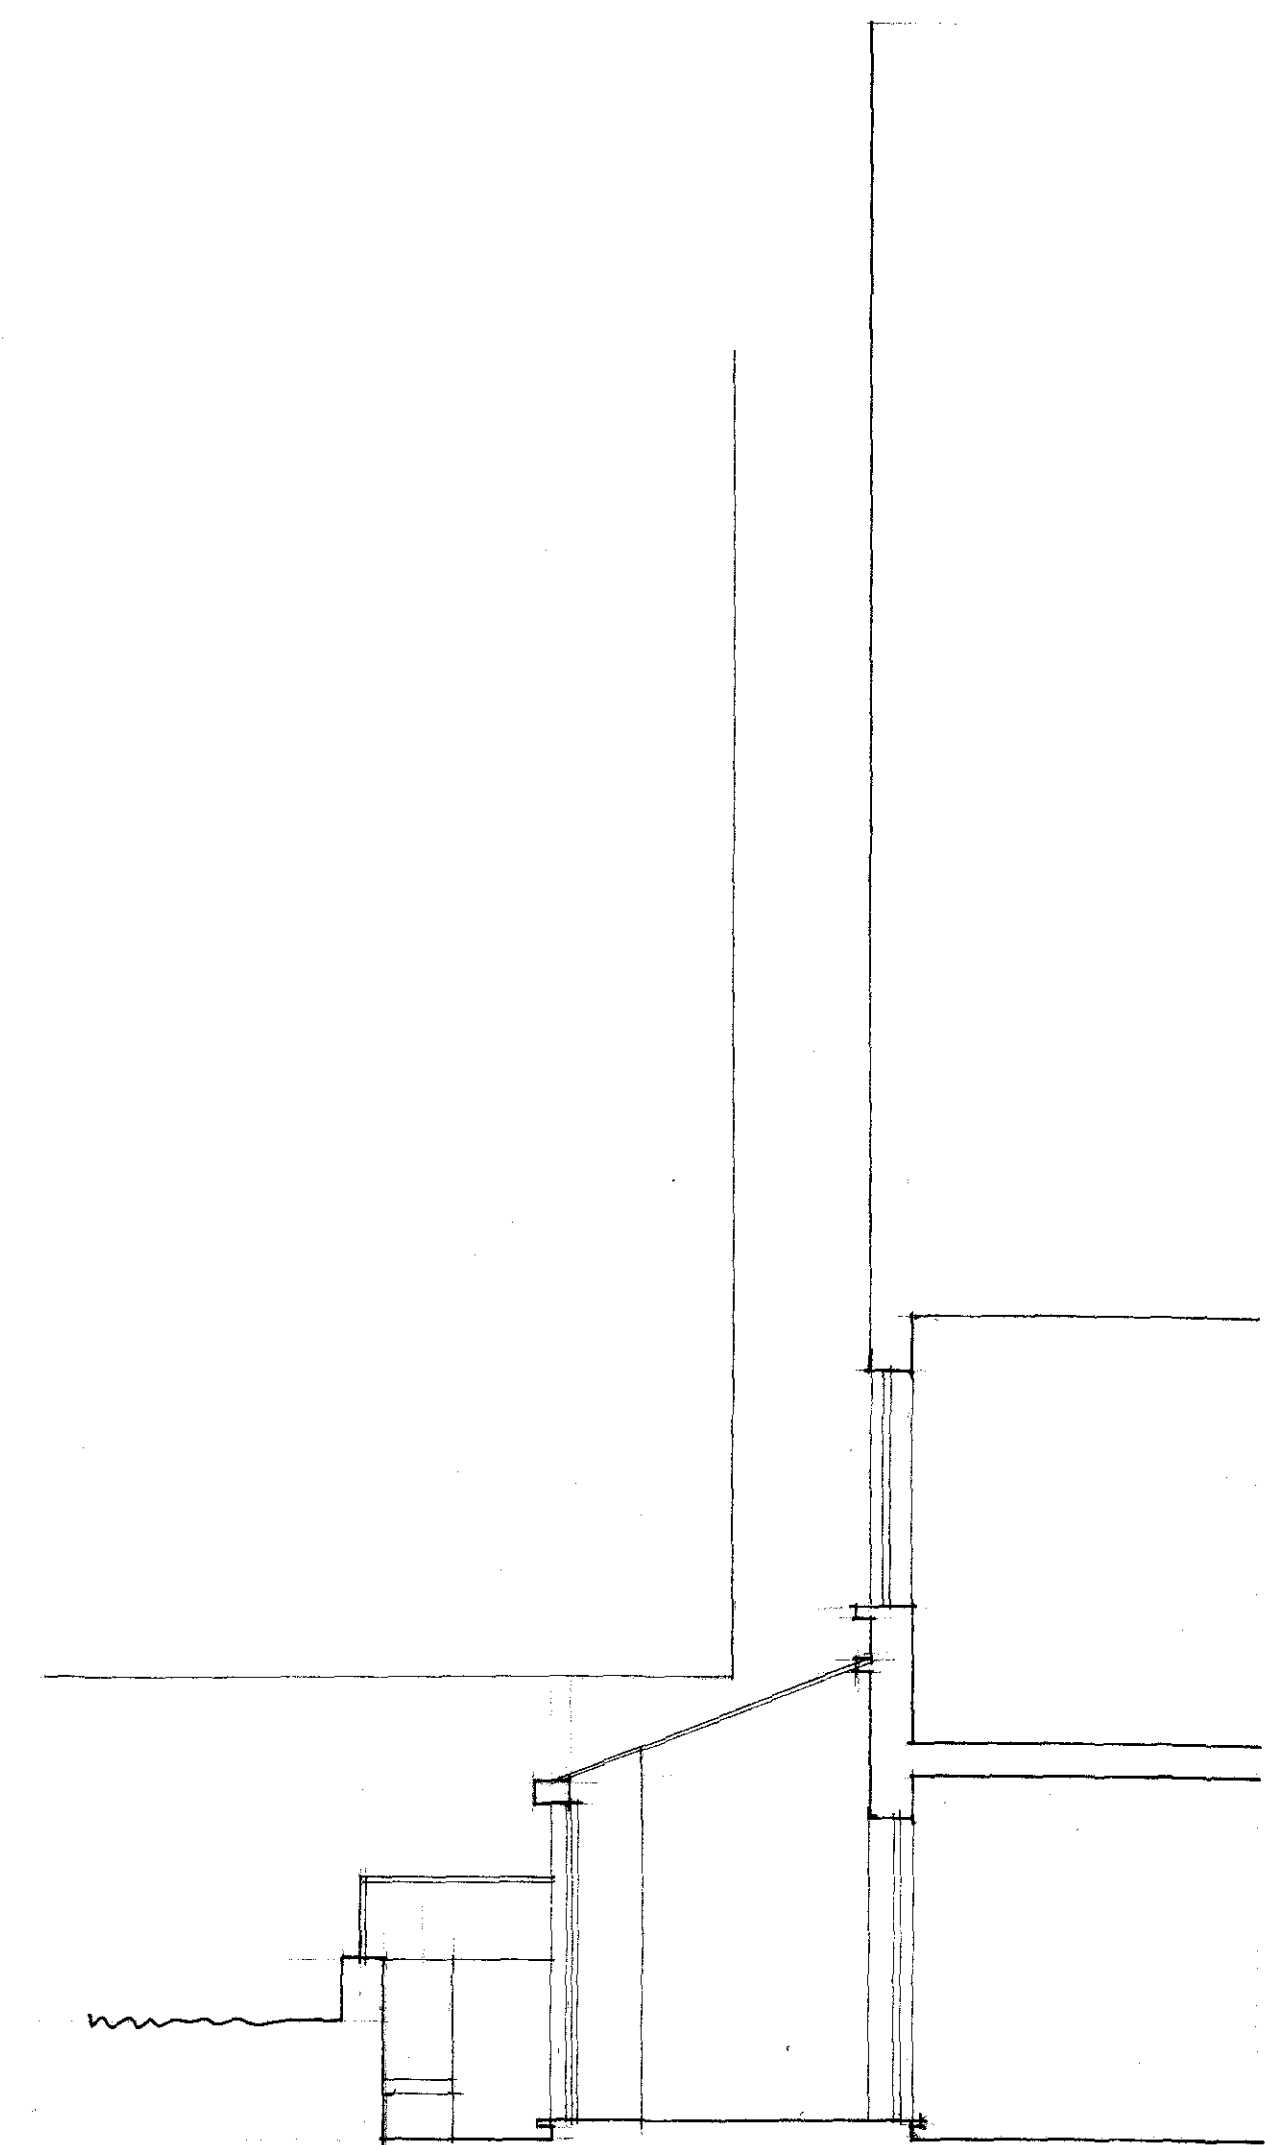

Section e-e

RECEIVED
26 FEB 2010

LOWER MAISONNETTE
52 FORTRESS ROAD
Elevations & Sections

Scale 1:50
Date Feb 2010

Janis Malcomson Architect
68 Landseer Road
London N19 4JP

Do not scale from drawings
All details and dimensions to be checked
on site
Any discrepancies between drawings or
between drawings to be reported before building