


SECOND FLOOR
New self contained two bedroom flat

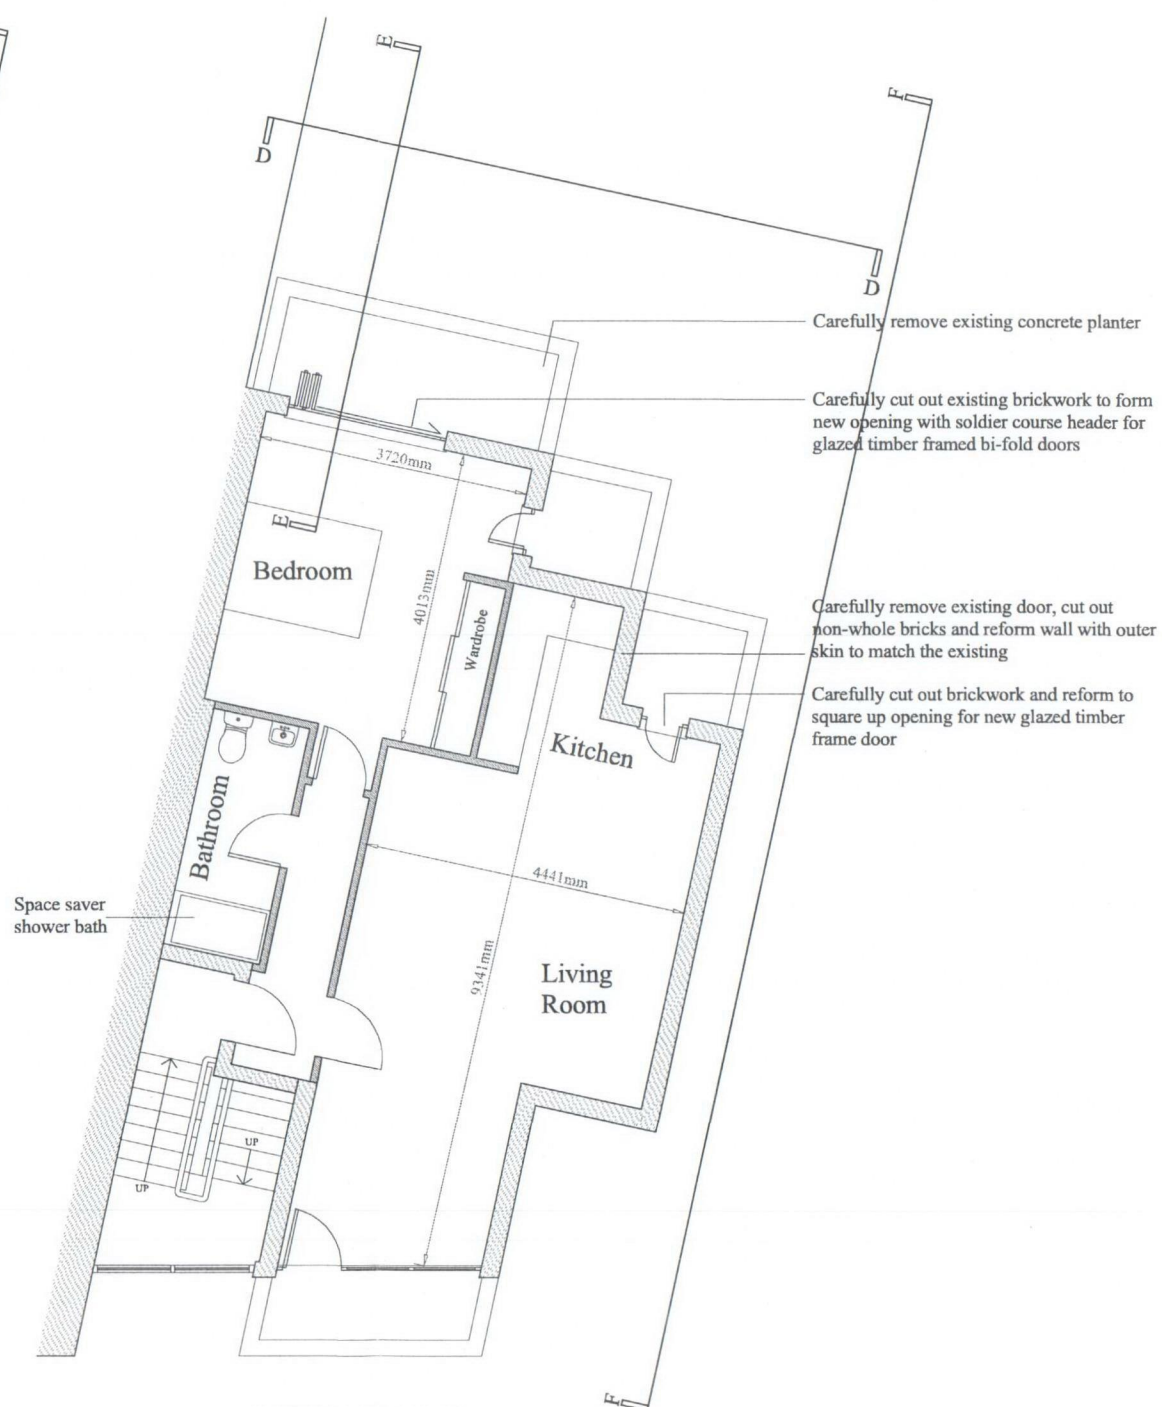

THIRD FLOOR
New self contained one bedroom flat

Notes:

DO NOT SCALE FROM DRAWING.
ALL DIMENSIONS TO BE CONFIRMED ON SITE.

revB 29-06-2009 Address revised
revA 24-06-2009 En-suite added
revC 24-09-2009 2nd floor middle bedroom made smaller

Second & Third Floor Plans as Proposed

43 Shelton Street London WC2

Alterations

**Shaftesbury
Covent Garden Ltd**

FRESSON & TEE
CHARTERED SURVEYORS

1 SANDWICH STREET
LONDON WC1H 9PF
Tel: (020) 7391 7100 Fax: (020) 7391 7121

DATE **April 2009**

SCALE **1:100 @ A3
1:50 @ A1**

**19525-03p
revC**