


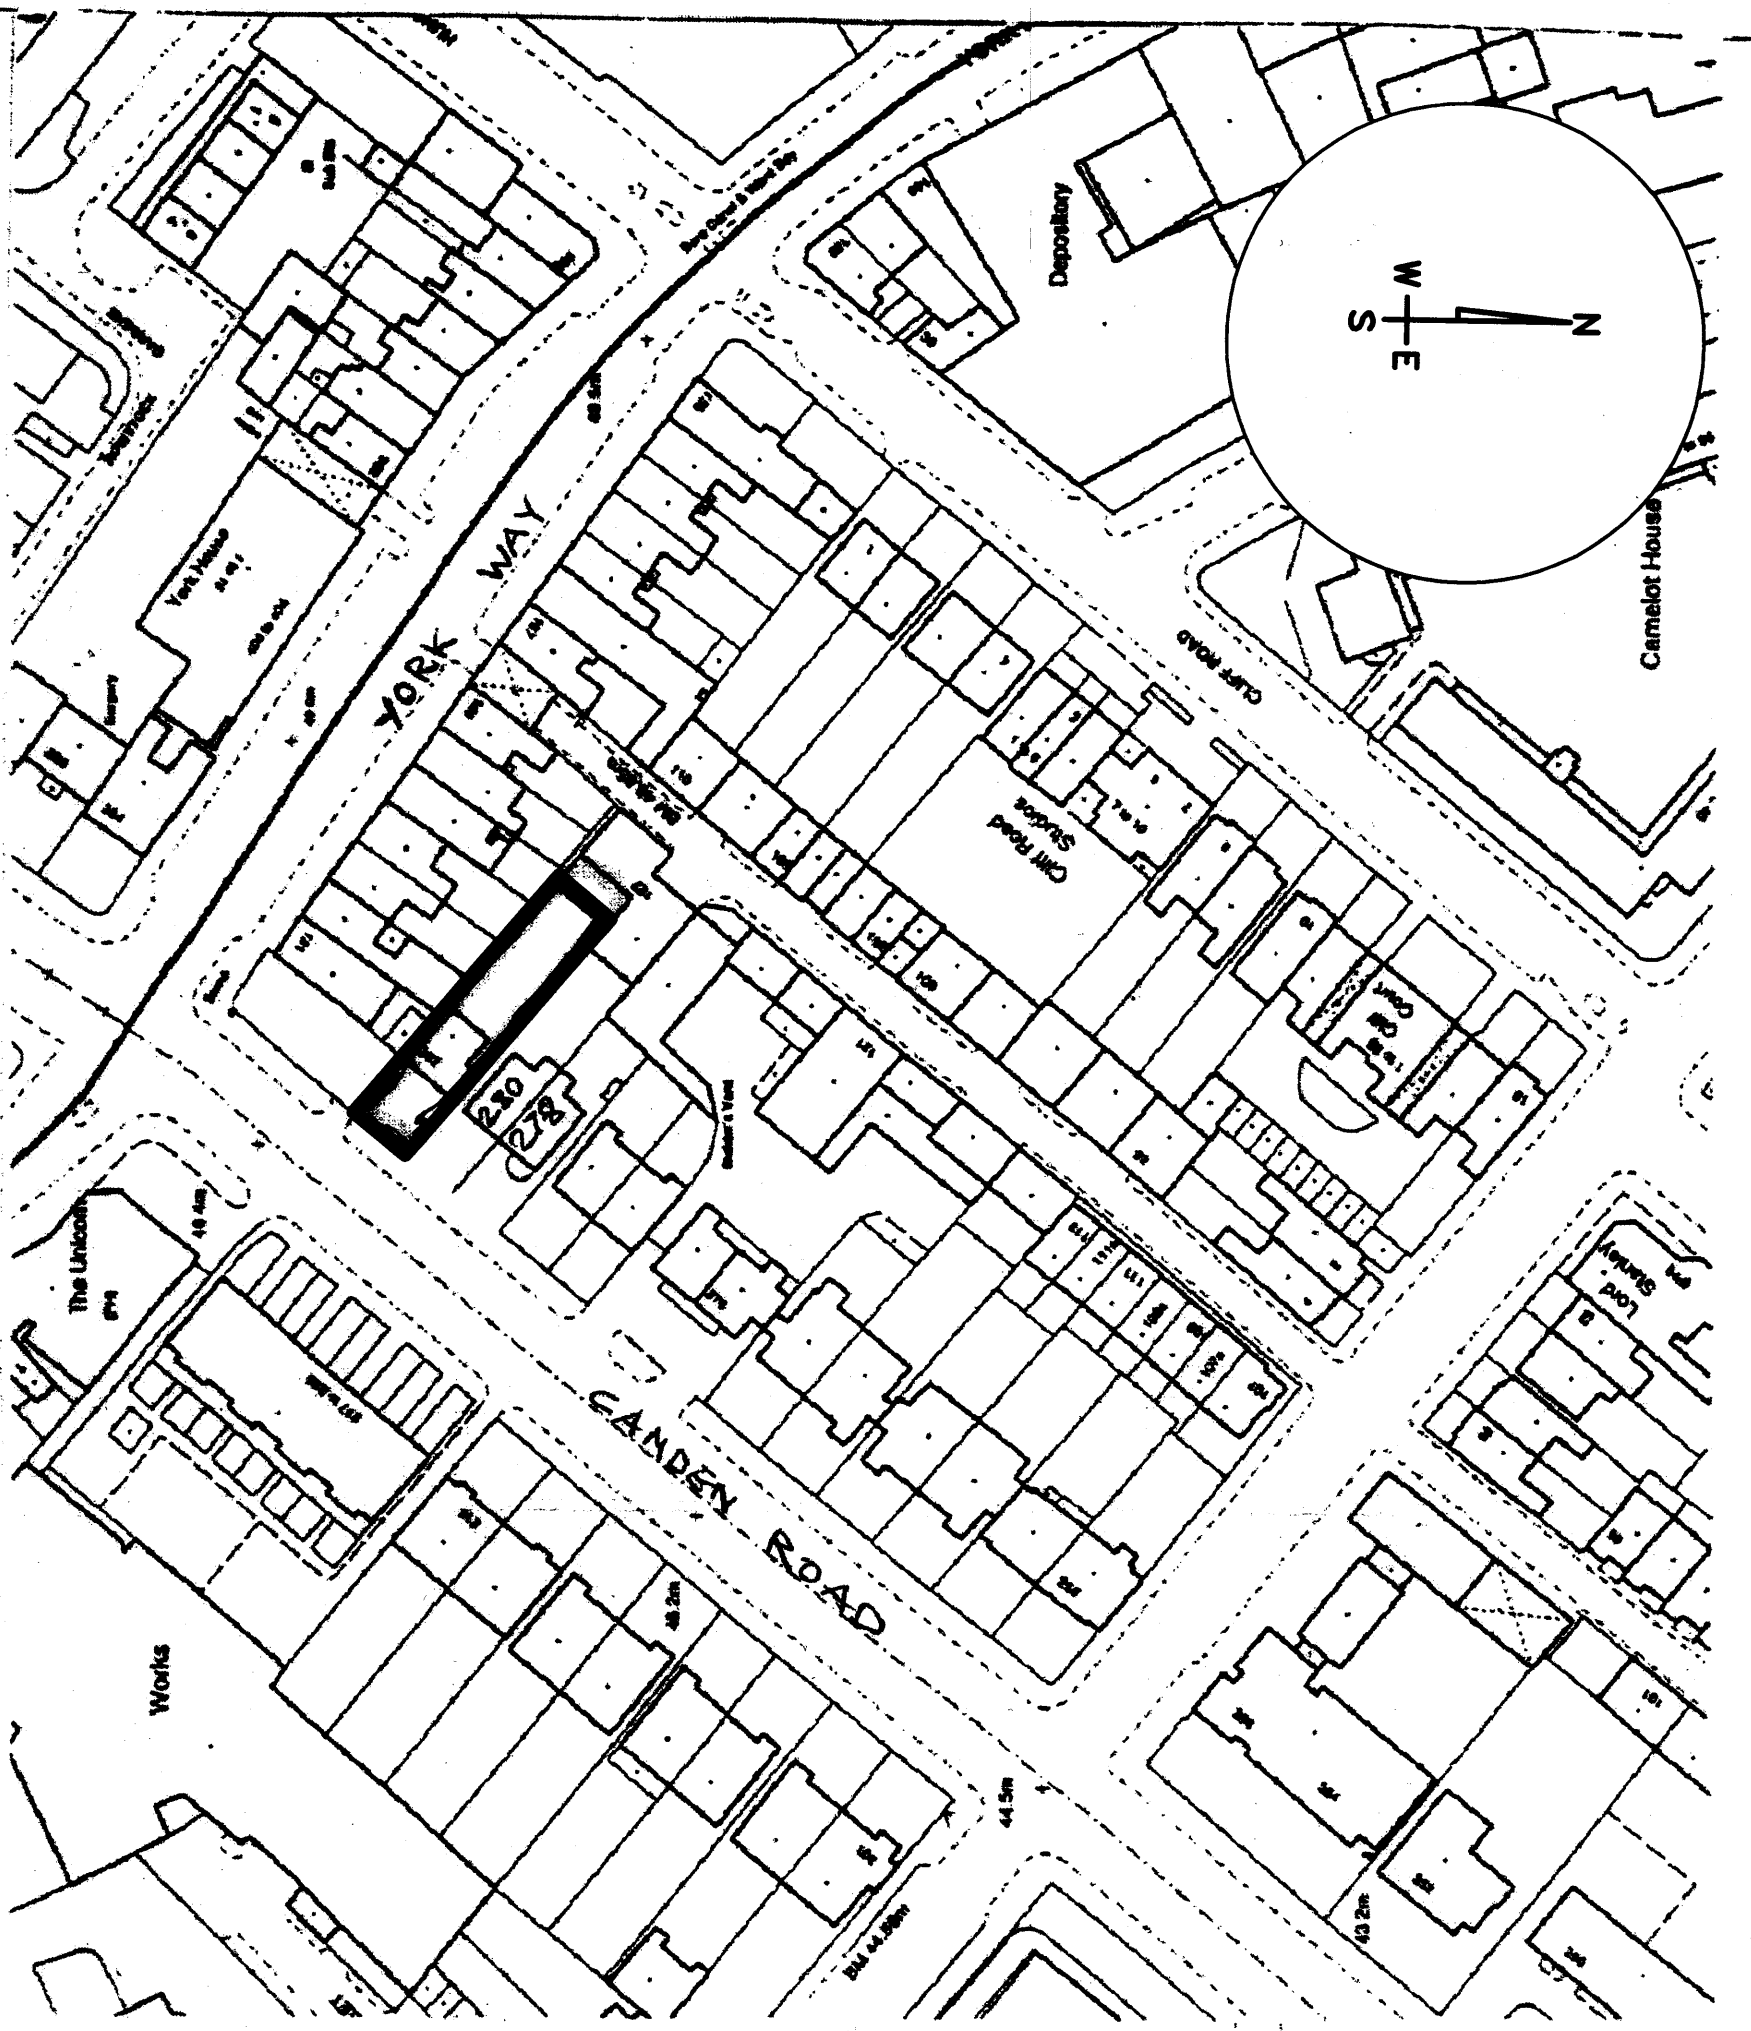

ISSUE NO	REV	REASON	DESCRIPTION	APPROV	DATE
Notes:					
Project: 282 Camden Road NW1					
Drawing: Location Plan					
Drawn:		Checked:		Job Number:	
Group: CG		Dept:		Drawing Number: 701/01	
Status:		Count:			
Total Time:			Active Time:		
Start Date:					
Edit Date:					
Print Date:			February 2002		
SCALE: 1:1250					

RECEIVED
 02 FEB 2010