


PROPOSED SECTION A-A  
THROUGH THE GROUND  
FLOOR

RECEIVED  
03 FEB 2010

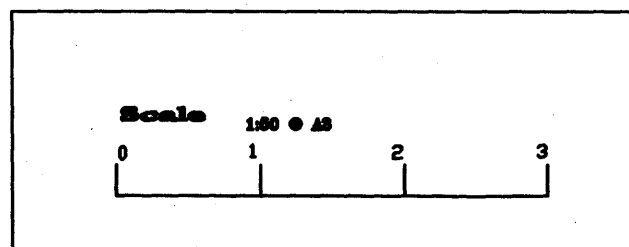

Site 282 CAMDEN ROAD NW1 9AB	Proposed Work Conversion of ground floor office to self contained flat and erection of storage room	Title Proposed Section A-A (through the ground floor)	Date August 2009	Drawn by	Drawing number 809/40
			Scale 1:50	C G	