


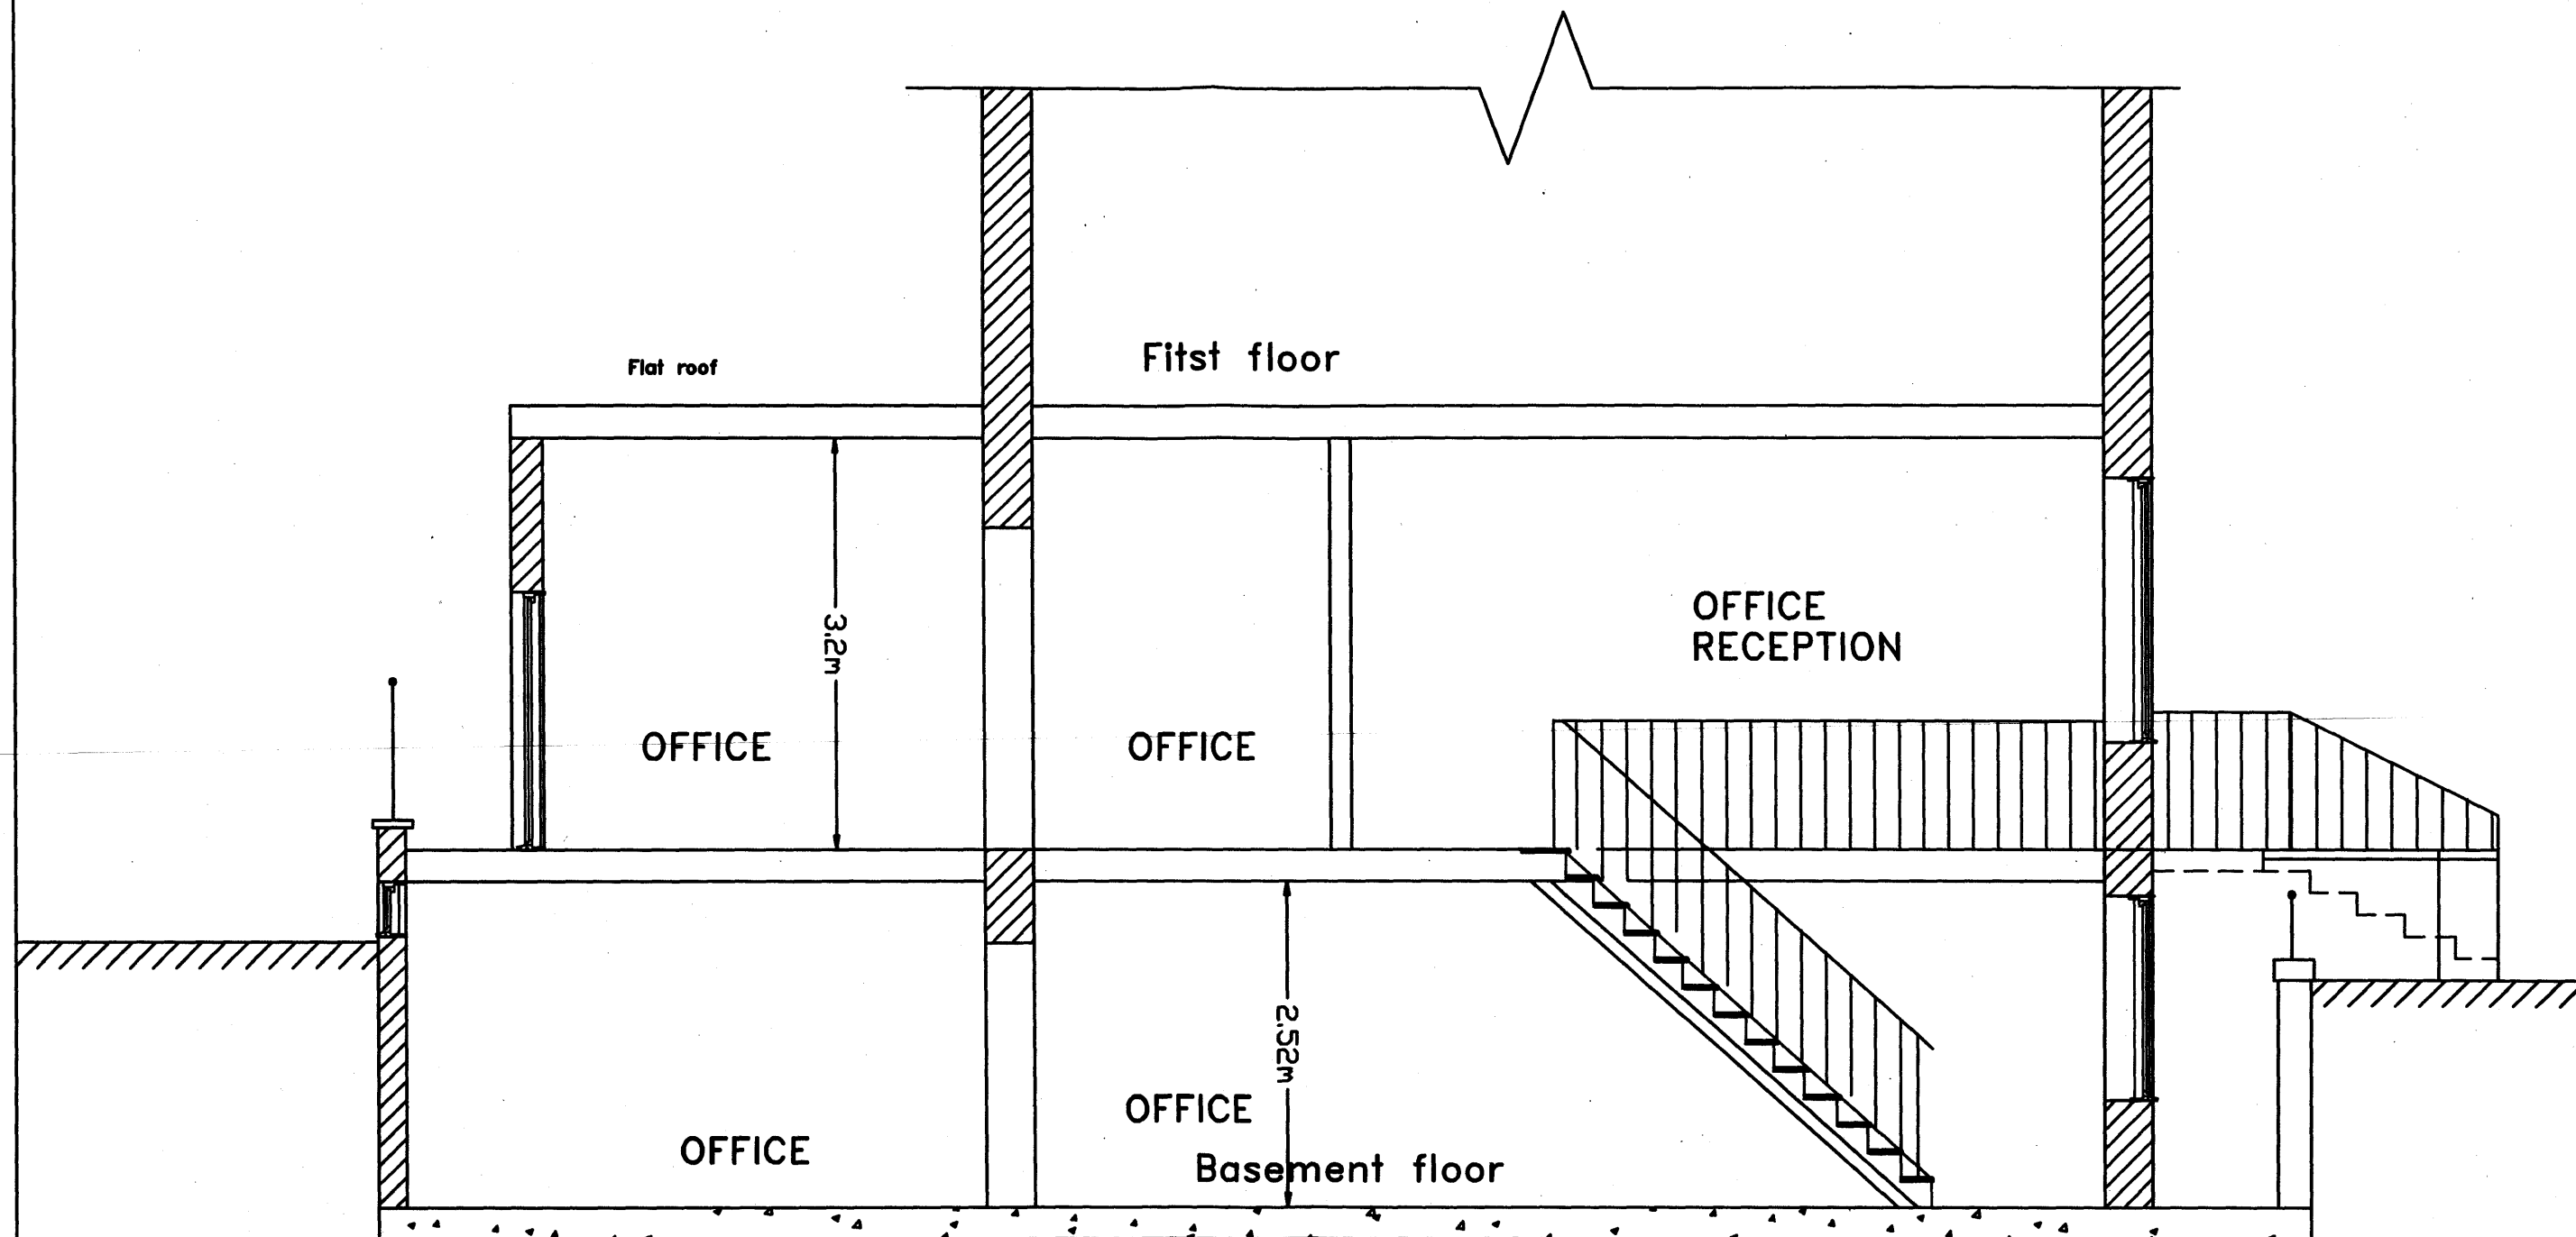

RECEIVED
03 FEB 2010

Scale 1:50 @ A3



Site
282 CAMDEN ROAD
NW1 9AB

Proposed Work
Conversion of ground floor office to
self contained flat and erection of
storage room

Title
Existing Section A-A
(through the ground floor)

Date August 2009
Scale 1:50

Drawn by
C G

Drawing
number 809/41