


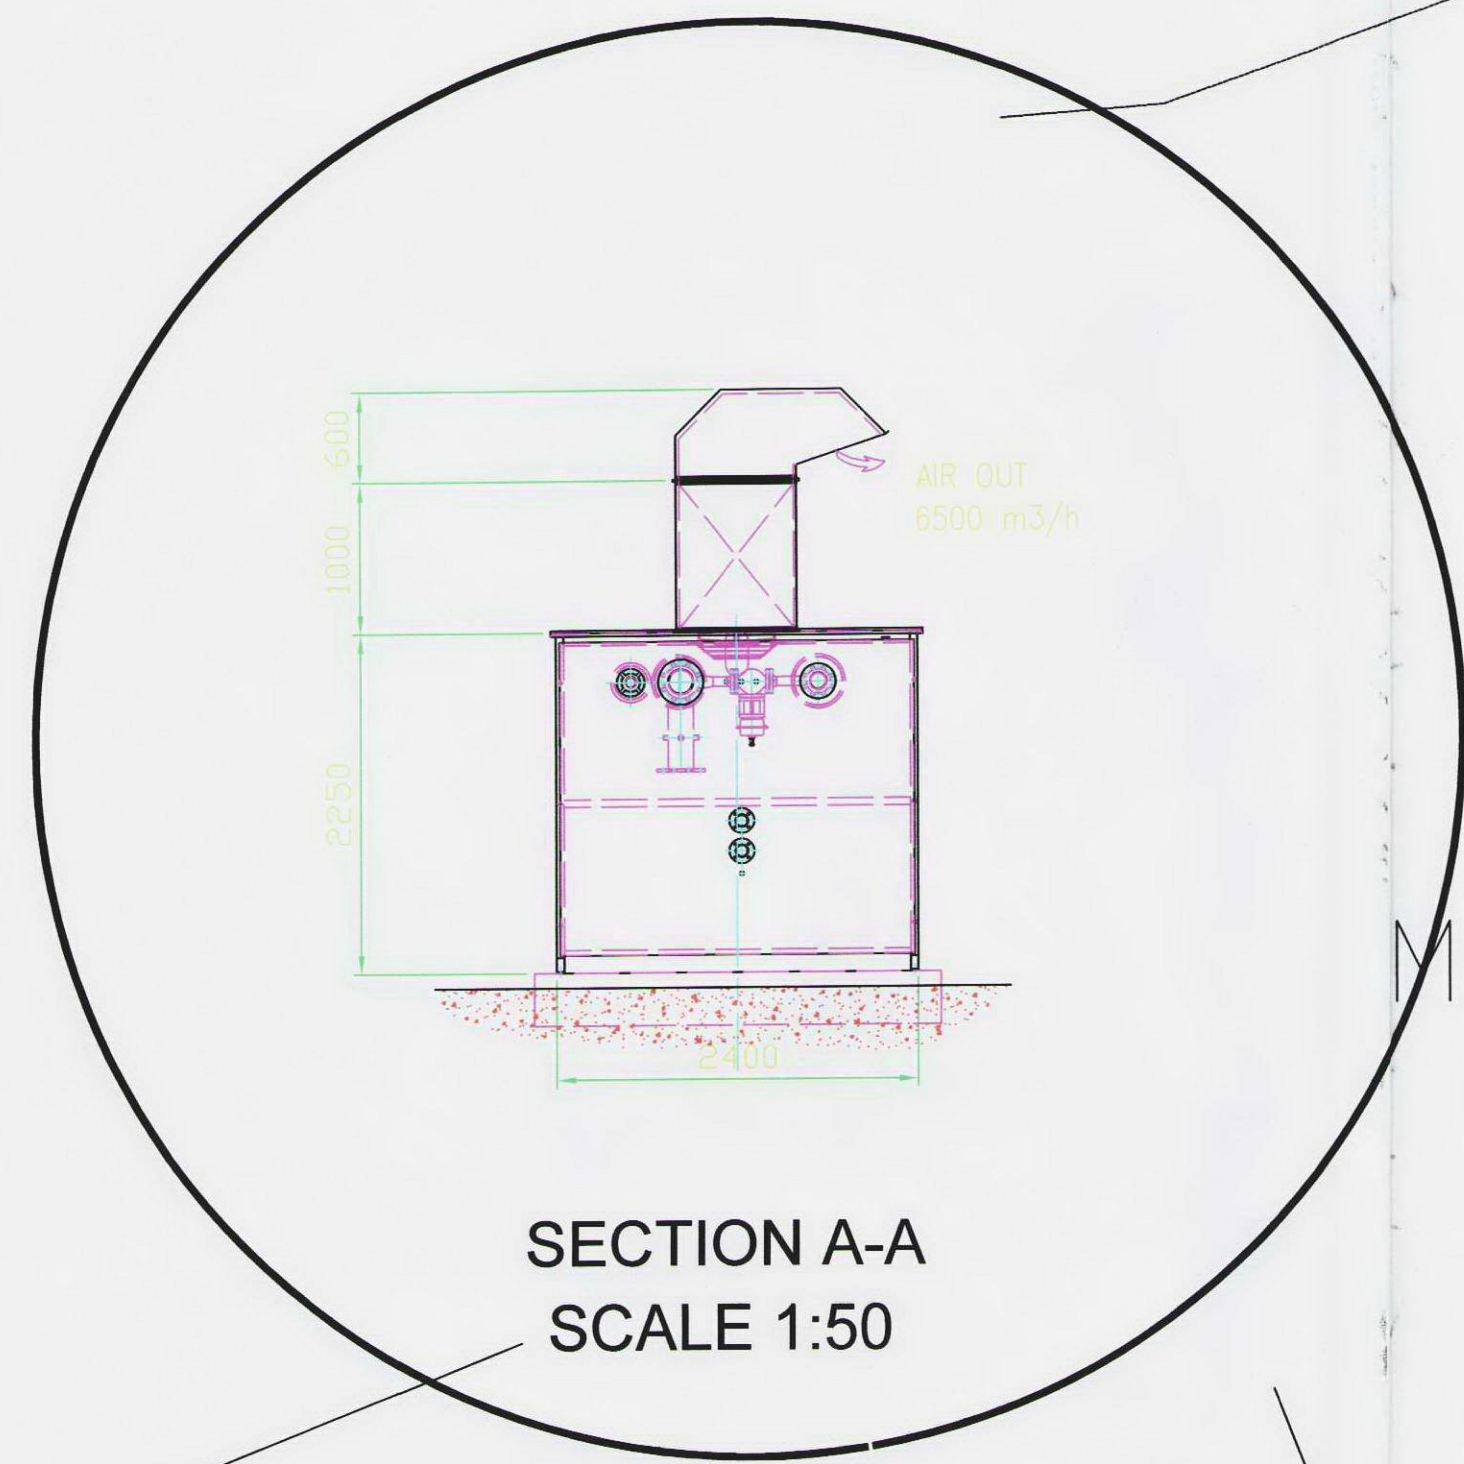

SECTION A-A
SCALE 1:50

BOILER ROOM

CHILLER


NEW
GAS
COMPRESSOR

Existing Boiler
House Gas
Meter

NEW
COOLER



Metres
SCALE 1:200

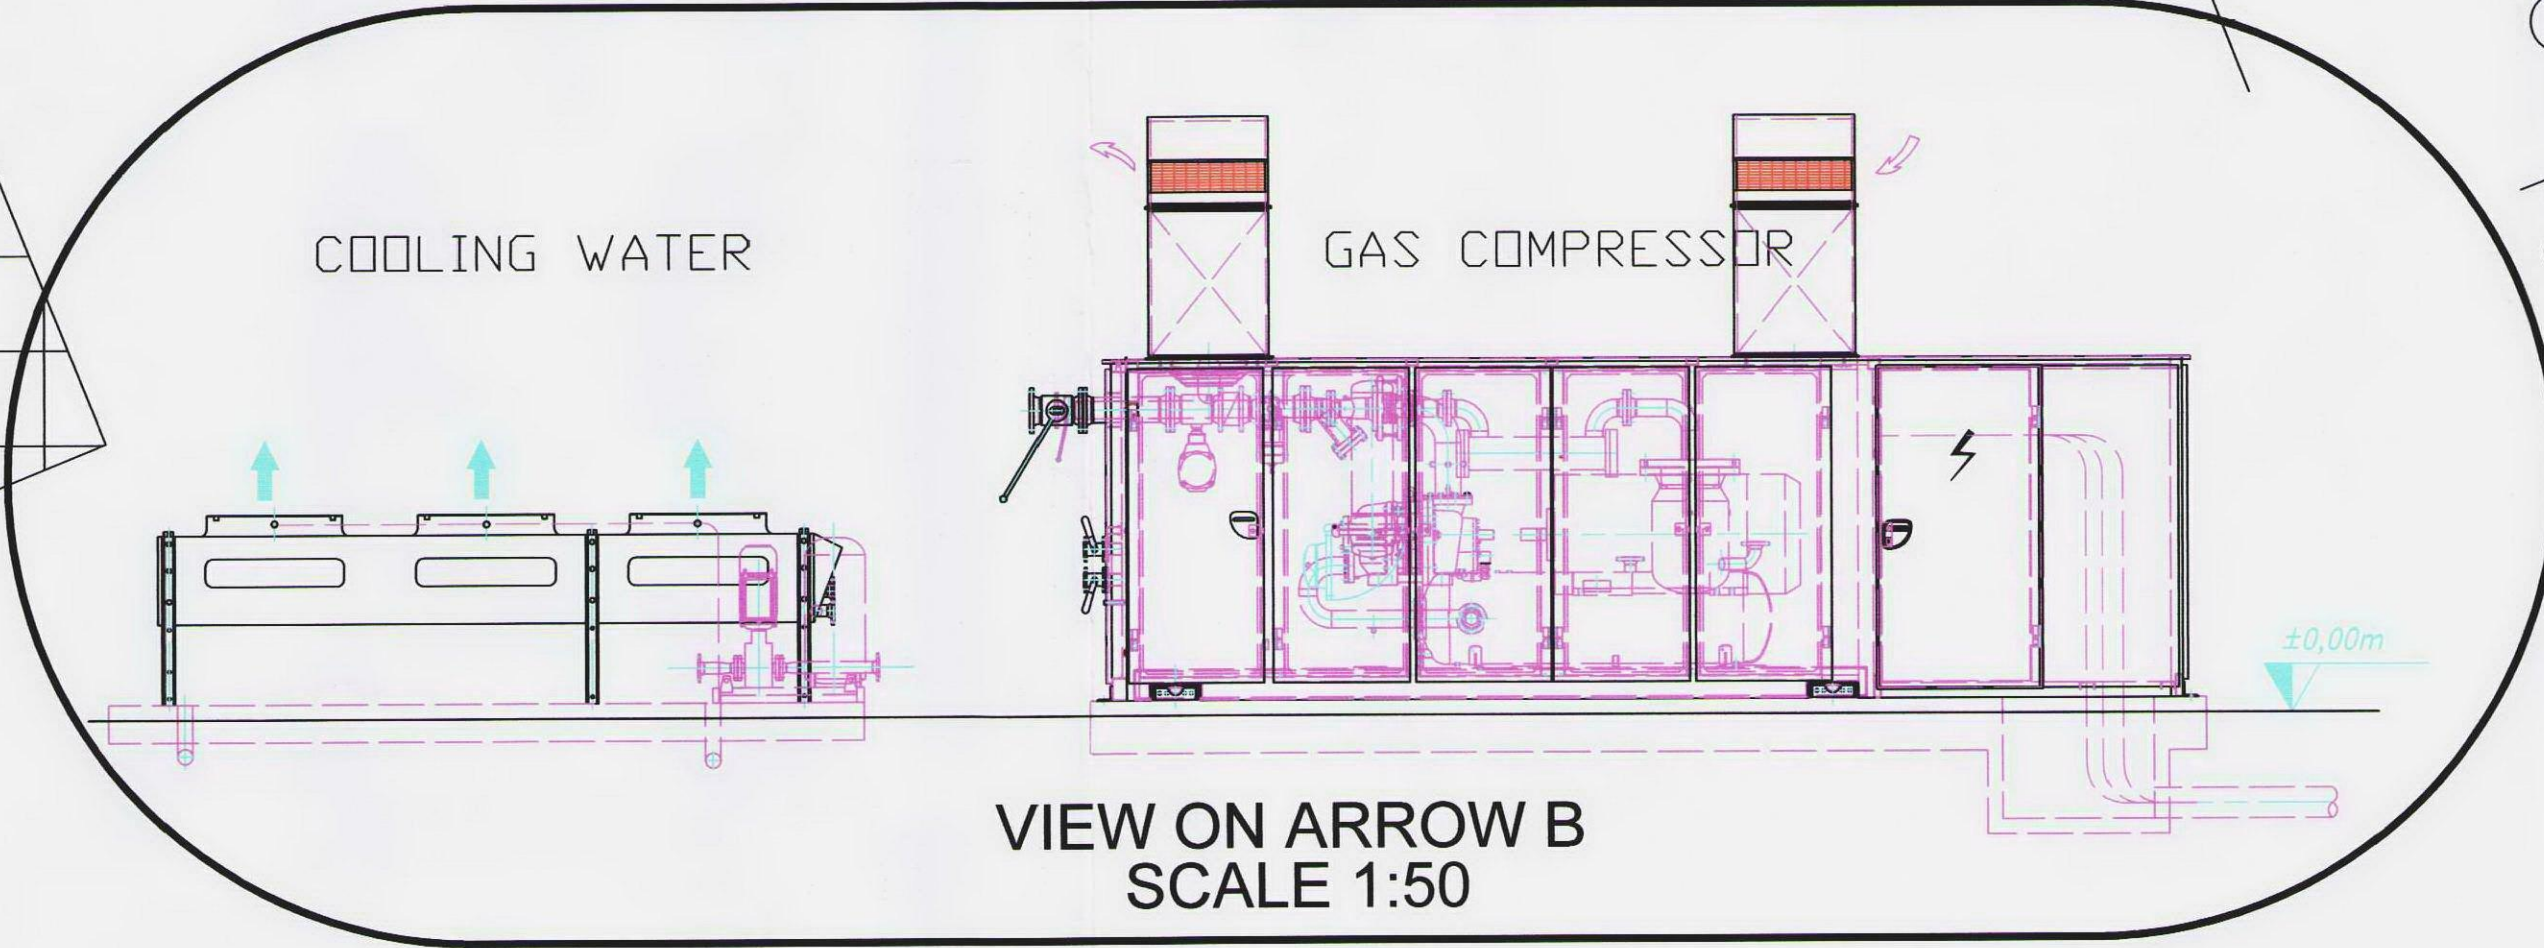

VIEW ON ARROW B
SCALE 1:50

NOTES

ORIGINAL A1

DO NOT SCALE FROM THIS DRAWING.
ALL DIMENSIONS TO BE CHECKED ON SITE.
COPYRIGHT PROTECTED.

REV	DATE	DESCRIPTION	DRAWN	CHECKED
A	16-12-09	INITIAL ISSUE	AB	AA

PROJECT
Royal Free Hospital
Hampstead
London
NW3

DRAWING
GAS COMPRESSOR & COOLER
SECTIONS & DETAILS

CONSULTANT
MITIE
ENGINEERING LTD
The Millennium Centre
M4 Crosby Way
Farnham
Surrey GU9 7XX
Tel : 01252 732400
Fax : 01252 891880

CONSULTANT No	SCALE	DATE	DRAWN	CHECKED
	1:200@A1	16/12/09	AB	AA

PROJECT No	REV
4252-001 Sheet 2 of 2	A