


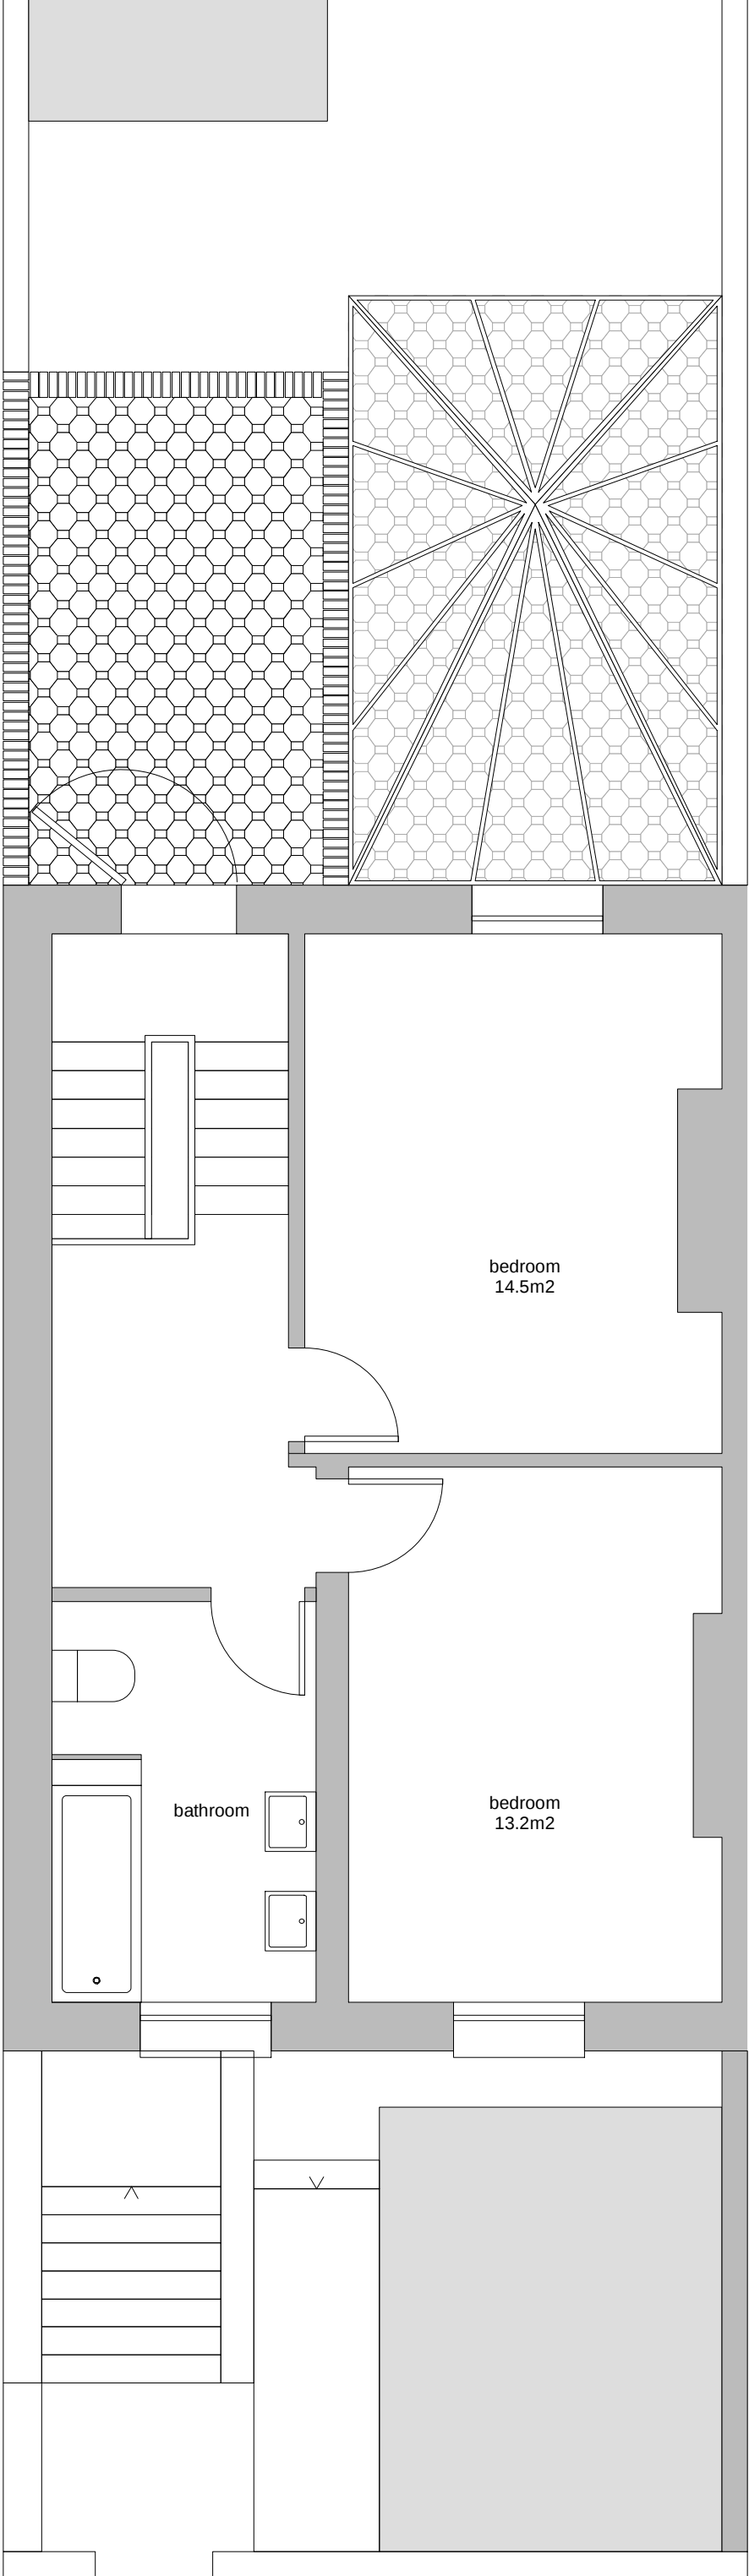

Kristin Trommler Architektur 49 Lulot Gardens N19 5TR London t +44(0)20 7419 2207 kristintrommler@gmail.com	
PROJECT:	ST. PAUL'S CRESCENT
JOB:	101
STATUS:	PLANNING
TITLE:	PROPOSED FIRST FLOOR PLAN
DATE:	30.06.2009
SCALE:	1:50 (A3)
REV:	-
NUMBER:	1312
DO NOT SCALE FROM THIS DRAWING. ALL DIMENSIONS ARE TO BE CHECKED ON SITE. THIS DRAWING IS TO BE READ IN CONJUNCTION WITH ALL CONSULTANTS INFORMATION	