


Section AA

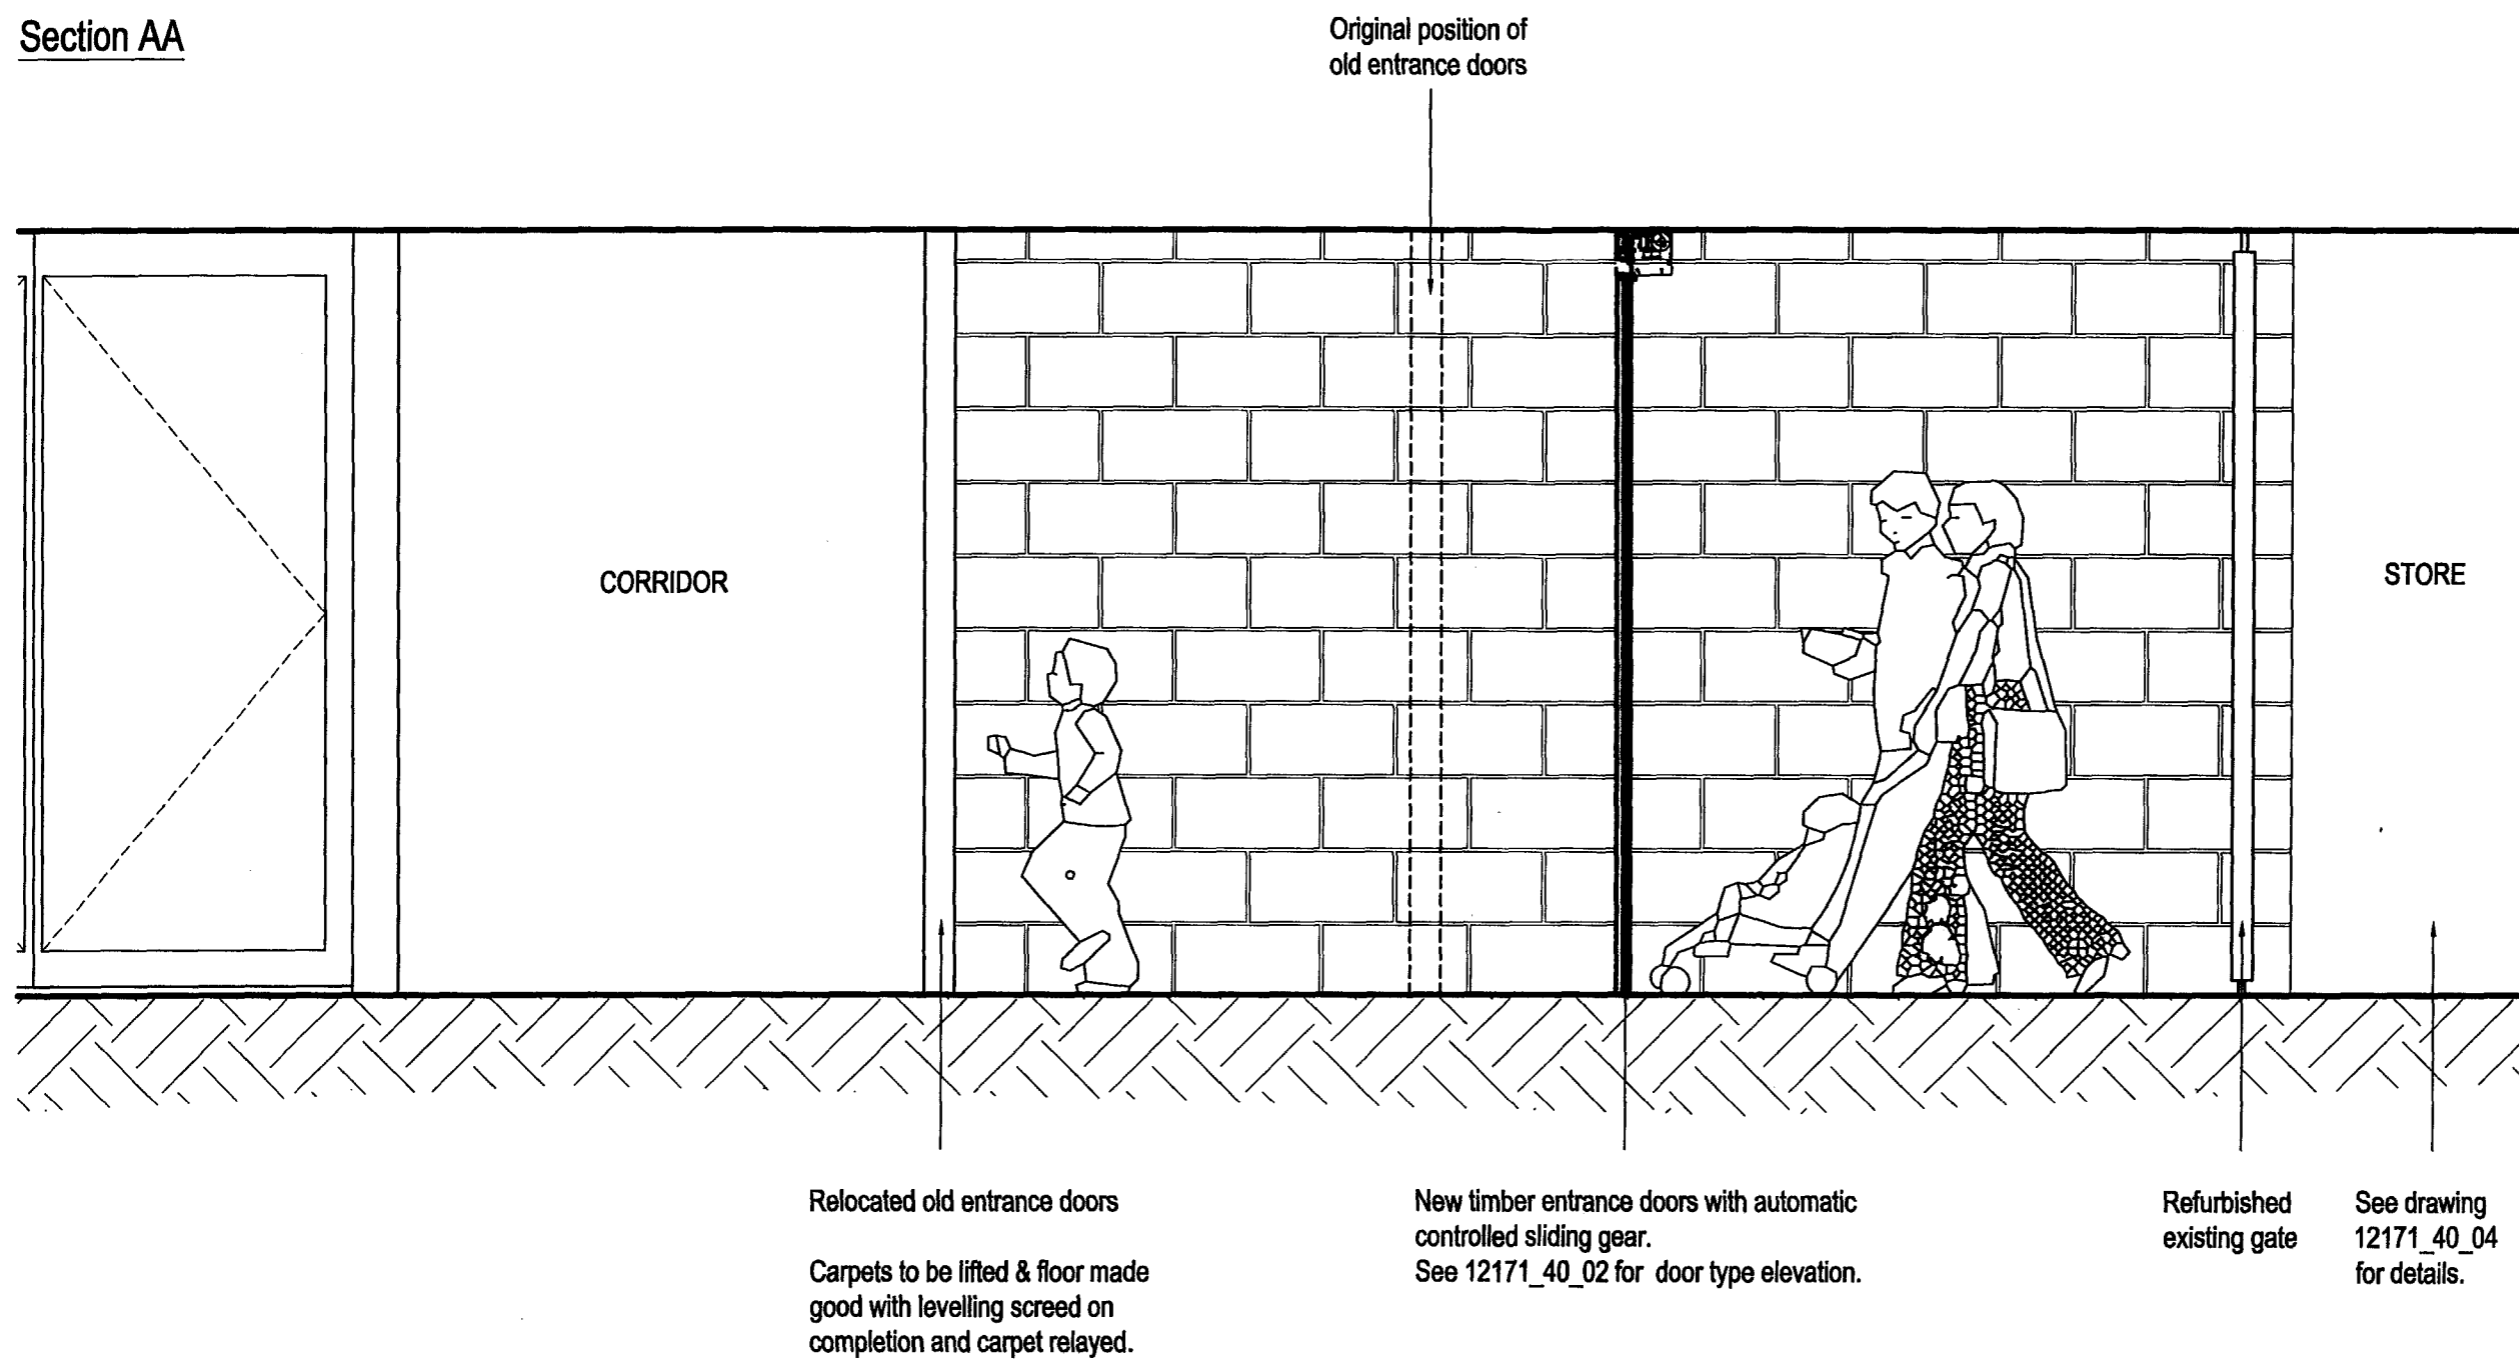

*Note

All external areas are scaled to survey plan.

All internal areas are approximately to scale and need to be checked on site.

Refurbished entrance gate to match existing decoration, knot prime and stop & decorate with one under and 2 coats matt black oil paint.

STATUS

FOR TENDER

CONTRACTOR

PROJECT

Jack Taylor School

CLIENT

London Borough Camden

DRAWING TITLE

Section through main entrance

DATE
23/05/2008

DRAWN
RA

DRAWING NO
12171_20_01

SCALE
1:25

CHECKED
IG

REVISION
T1

sprunt.