


Boundary line

Boundary line

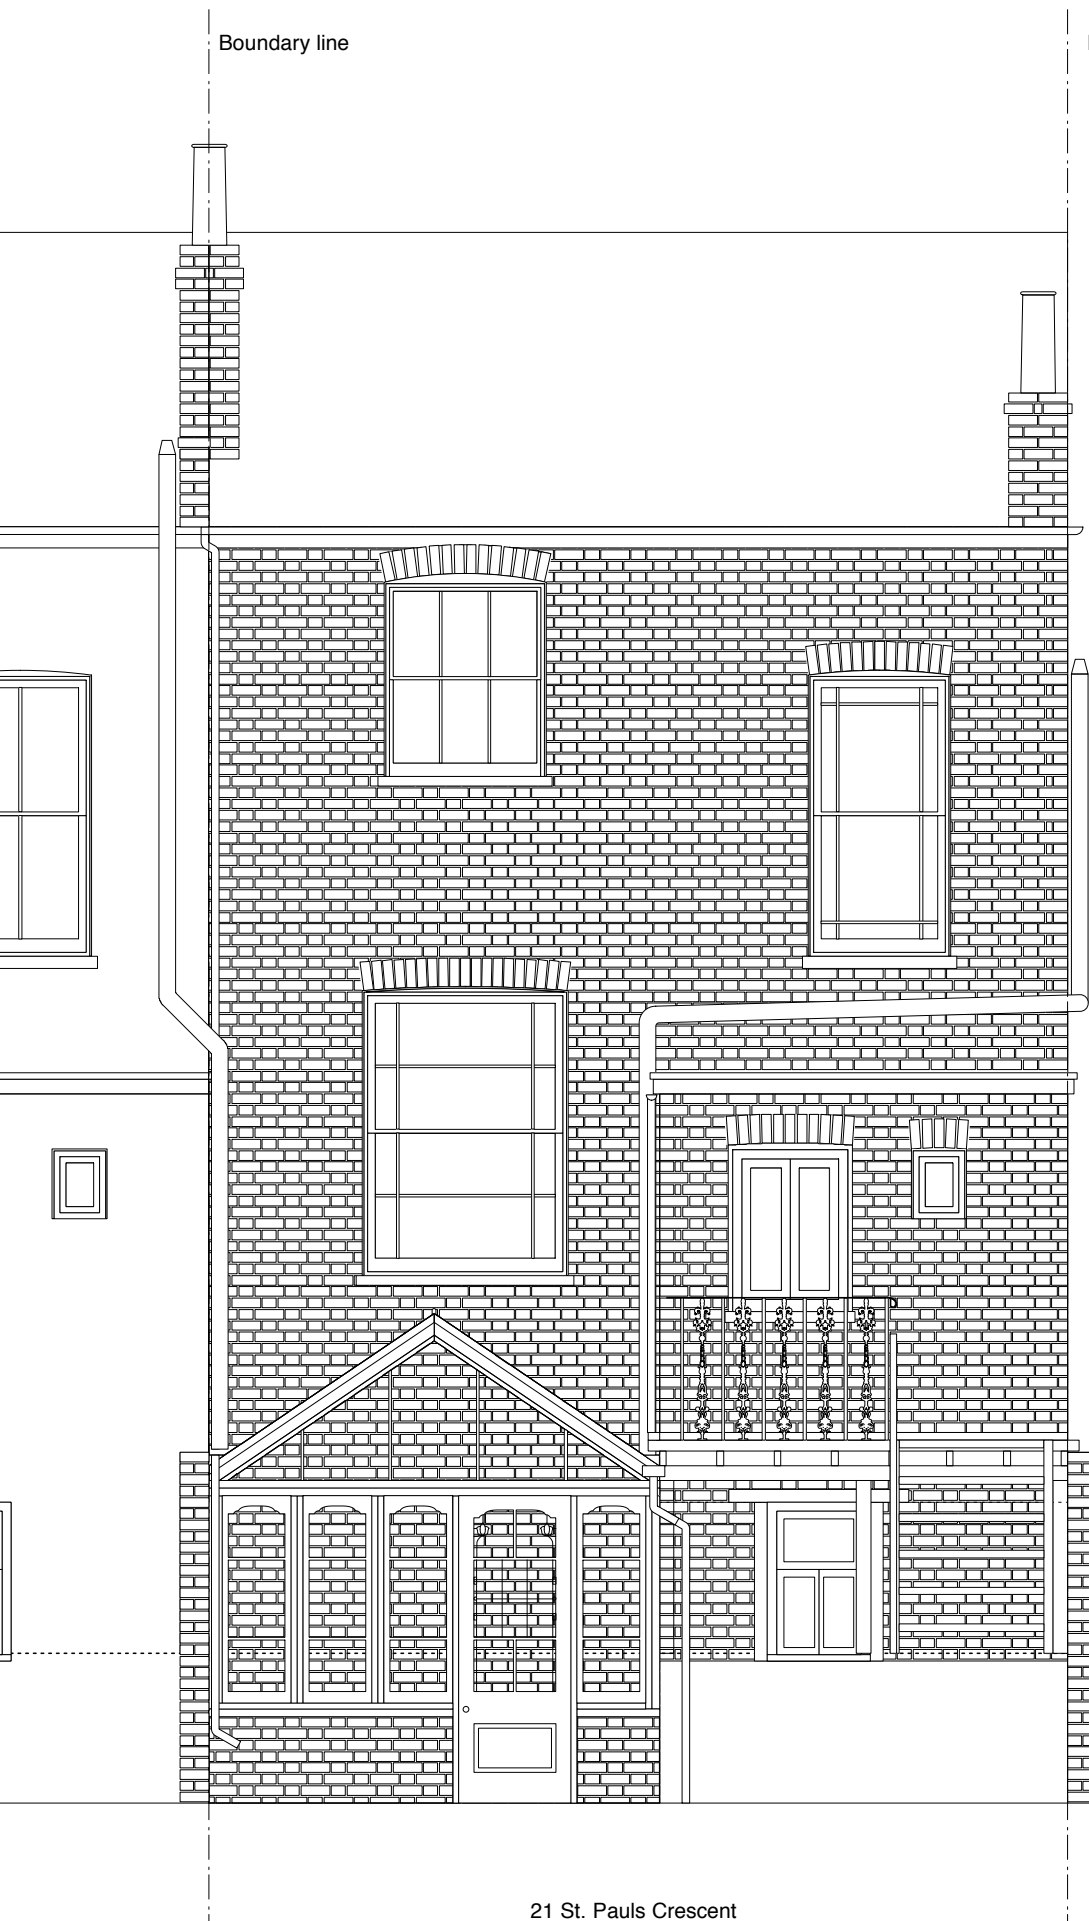

21 St. Pauls Crescent
(End of terrace house)

Garden level



Kristin Trommler Architektur
49 Luloi Gardens
N19 5TR London
t +44(0)20 7419 2207
kristintrommler@gmail.com

PROJECT: **ST. PAUL'S CRESCENT**

JOB: **101**

STATUS: **PLANNING**

TITLE: **EXISTING GARDEN (BACK)
ELEVATION**

DATE: **30.06.09** SCALE: **1:50 (A4)**

REV: **-** NUMBER: **1280**

DO NOT SCALE FROM THIS DRAWING. ALL DIMENSIONS ARE TO BE
CHECKED ON SITE. THIS DRAWING IS TO BE READ IN CONJUNCTION
WITH ALL CONSULTANTS INFORMATION