


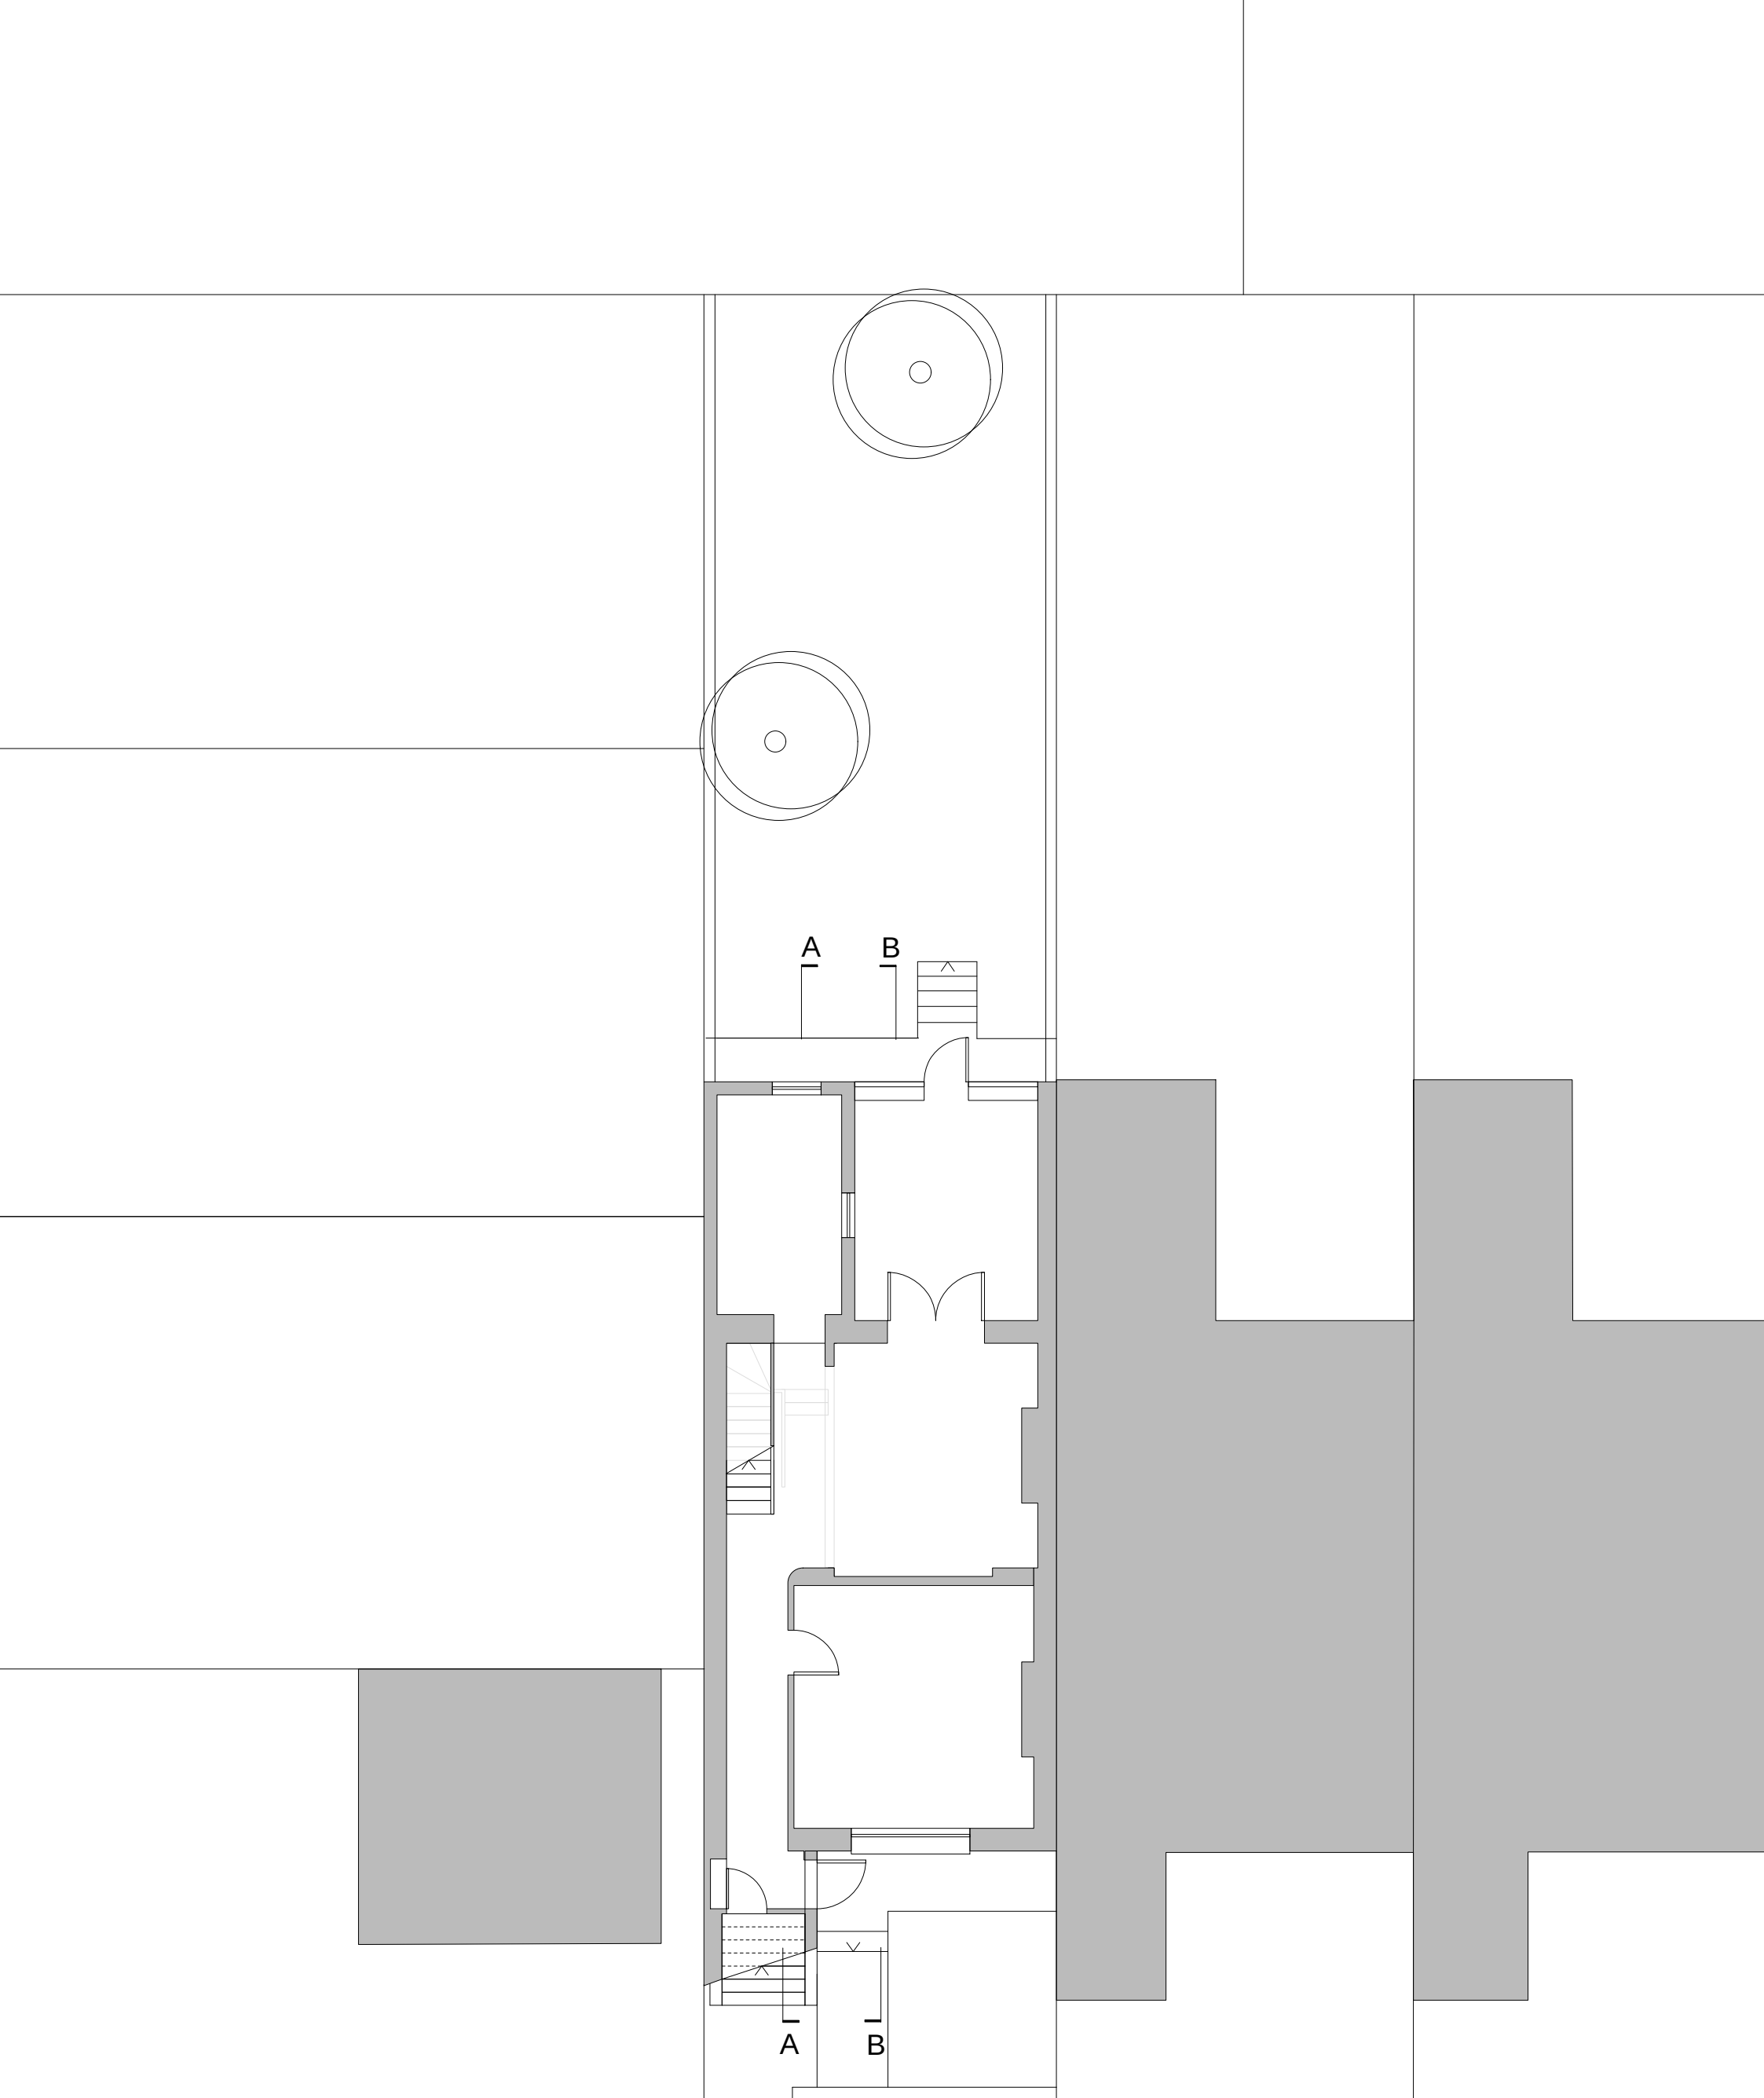

Kristin Trommler Architektur
49 Lulot Gardens
N19 5TR London
t +44(0)20 7419 2207
kristintrommler@gmail.com

PROJECT: **ST. PAUL'S CRESCENT**

JOB: **101**

STATUS: **PLANNING**

TITLE: **EXISTING LOWER GROUND
FLOOR PLAN**

DATE: **30.06.2009** SCALE: **1:50 (A3)**

REV: **-** NUMBER: **1201**

DO NOT SCALE FROM THIS DRAWING. ALL DIMENSIONS ARE TO BE
CHECKED ON SITE. THIS DRAWING IS TO BE READ IN CONJUNCTION
WITH ALL CONSULTANTS' INFORMATION