



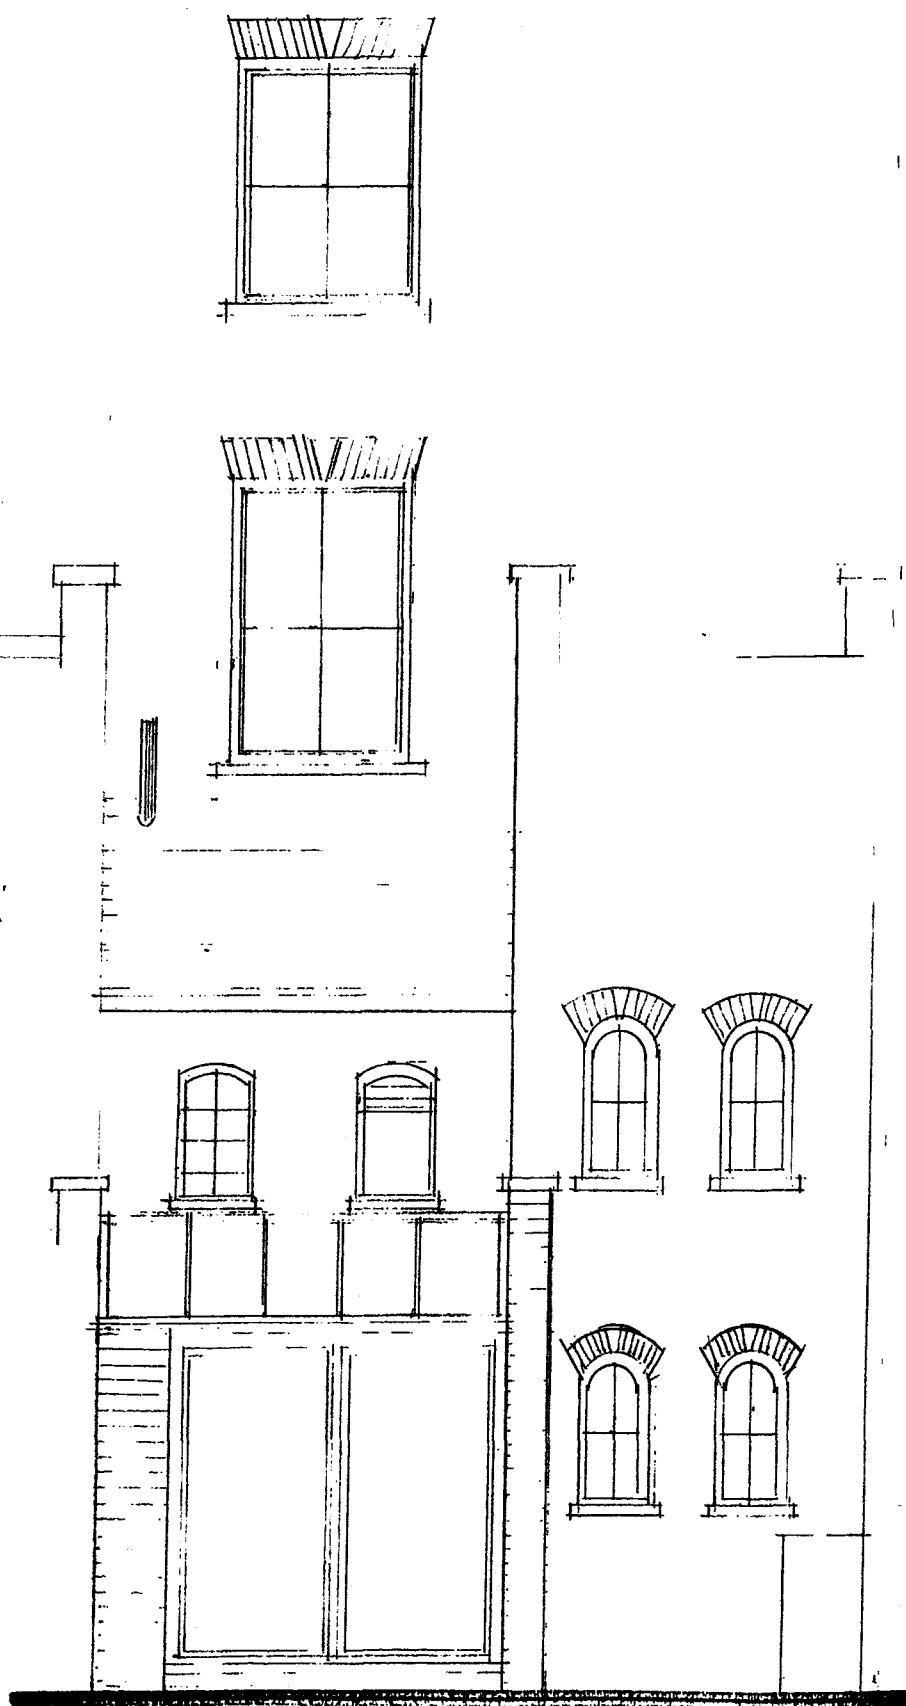

Existing rear elevation

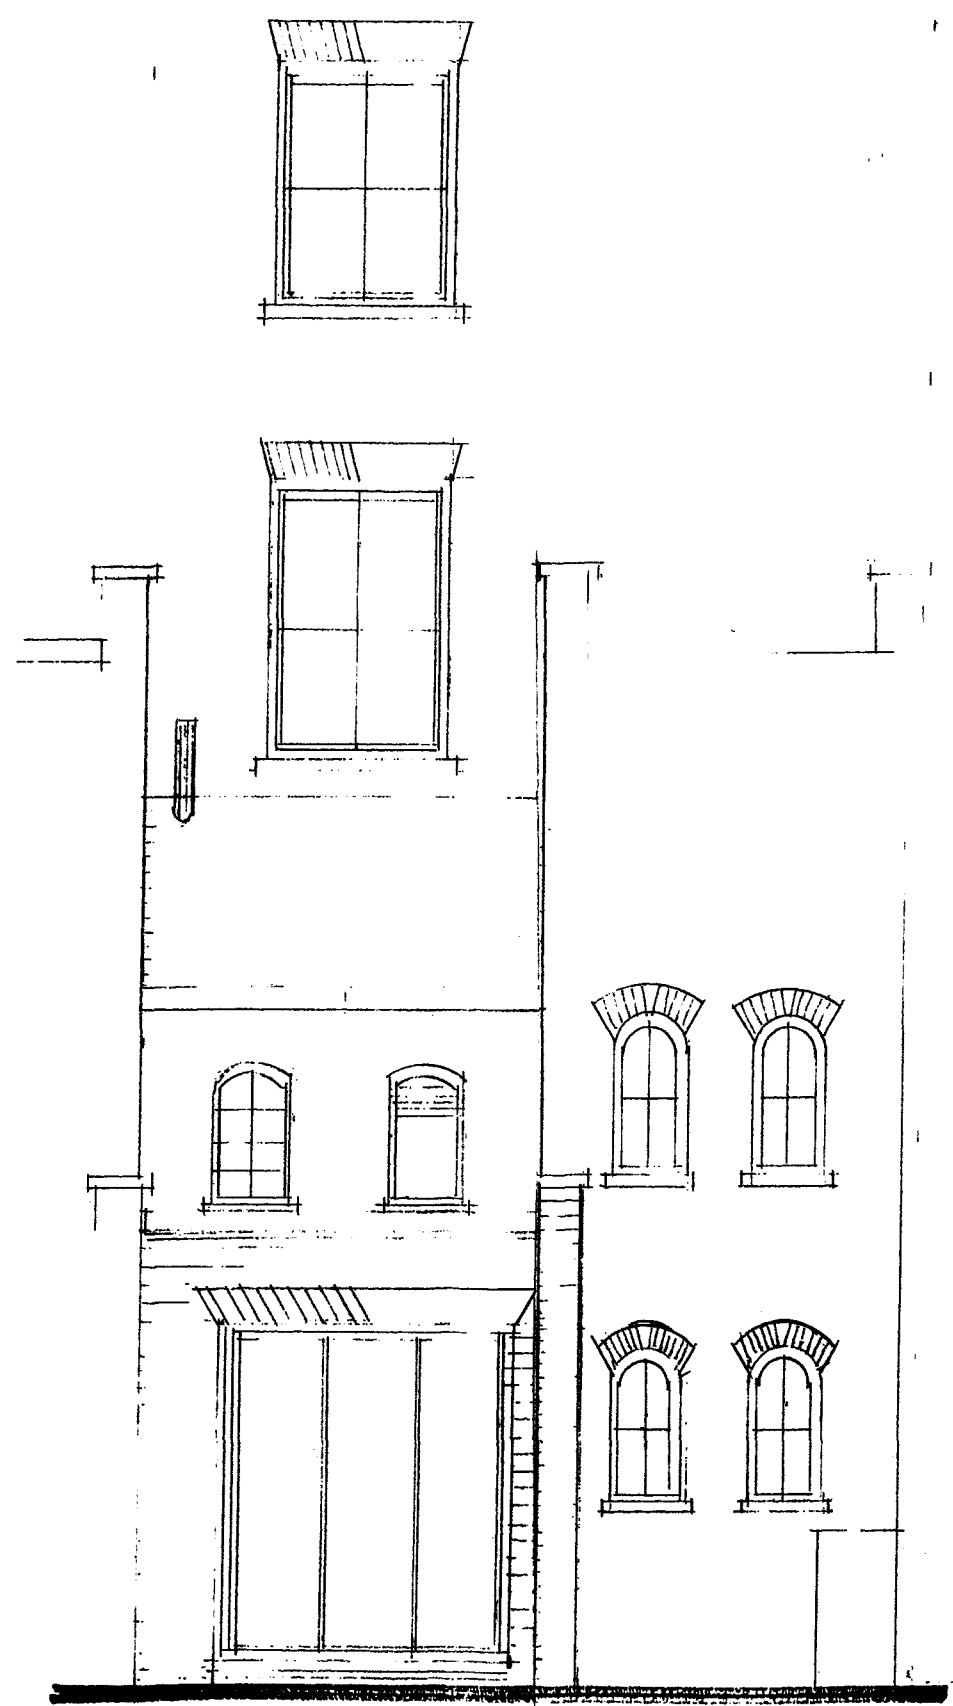

Proposed rear elevation

MORAN ARCHITECTURE
 30 RIVERWAY
 LONDON N13 5LJ
 Tel; 07984-857809
 Fax; 0208-882-7977
 E-Mail; Moranseumas@yahoo.co.uk

Client;

Project;
 2-Bed flat with
 rear extension

Drawing;
 Rear elevations

Scale; 1:50 @A3

Dwg.No; 850A Date; June 2009