



REFERENCE: EN06/0540

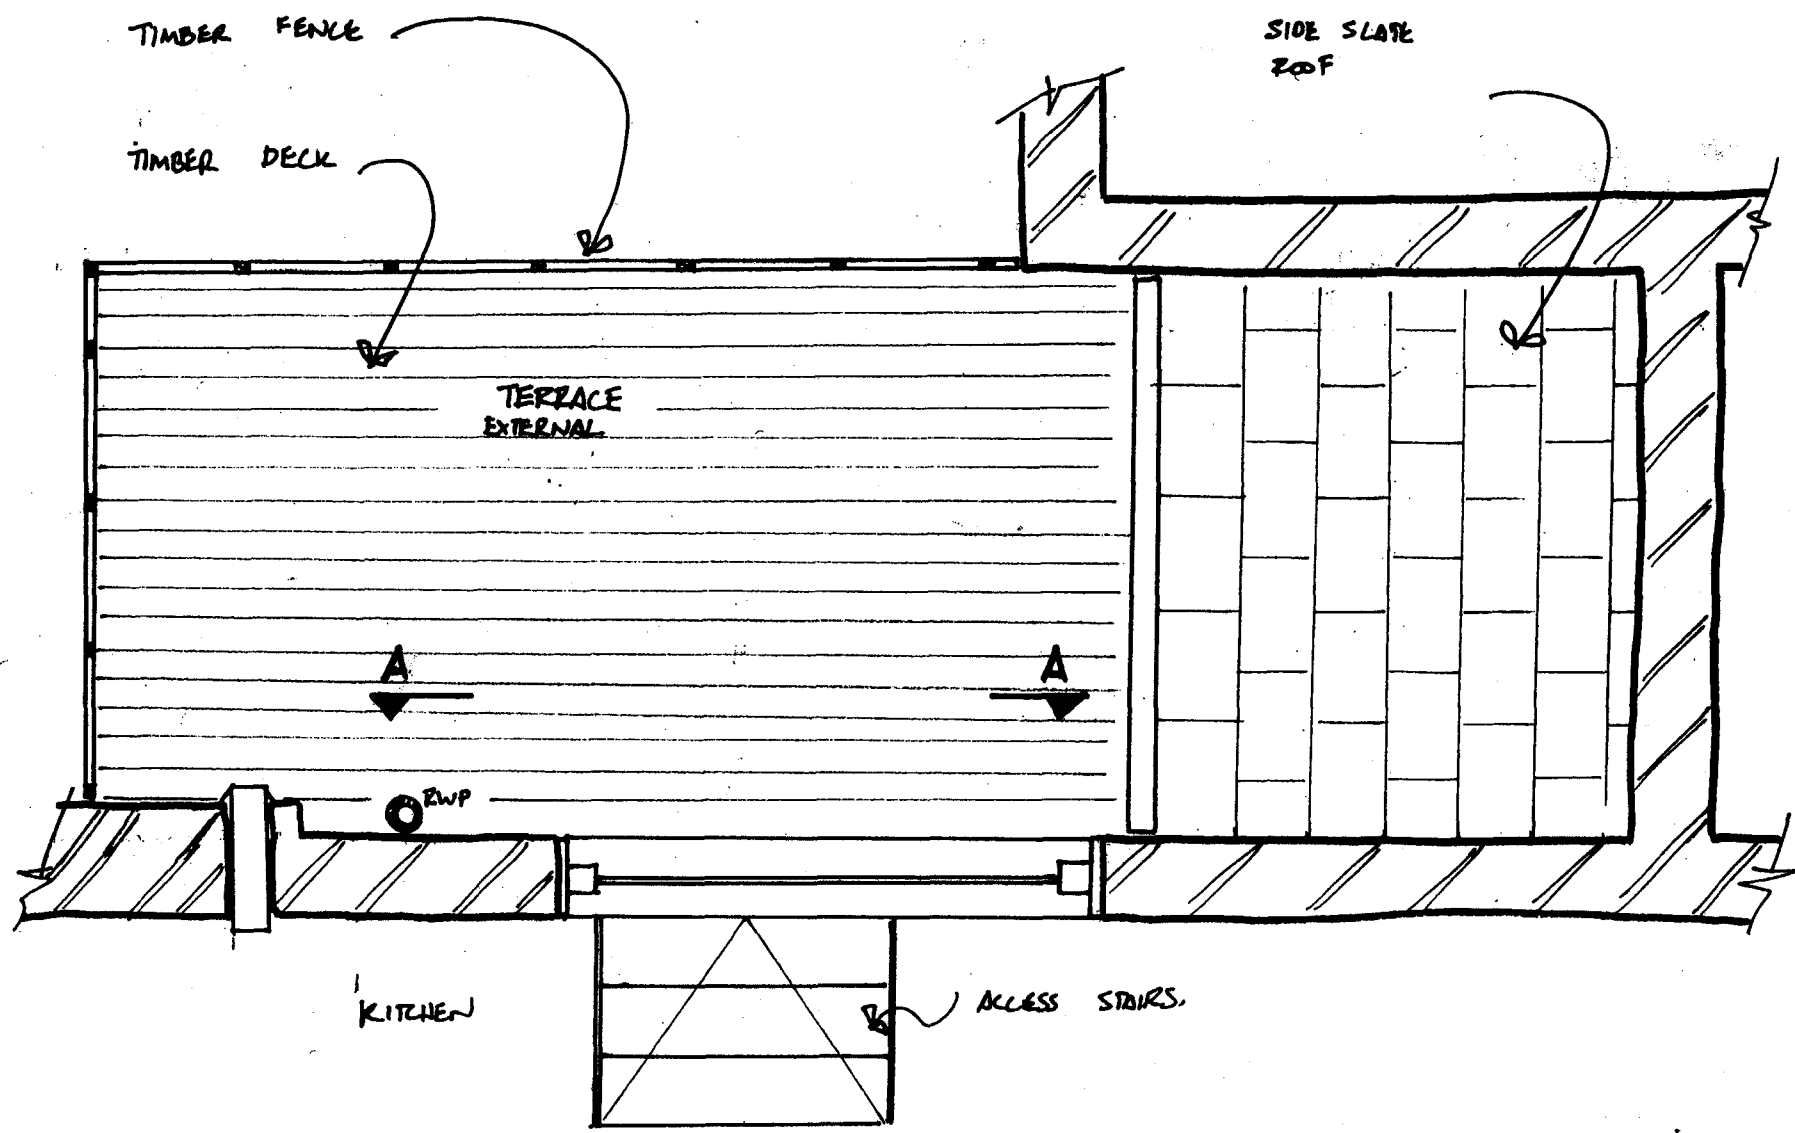

EXISTING PLAN OF
EXTERNAL TERRACE

GENERAL NOTES

1. THIS DRAWING TO BE READ IN CONJUNCTION WITH ALL OTHER RELEVANT ARCHITECTS AND ENGINEERS DRAWINGS AND SPECIFICATIONS.

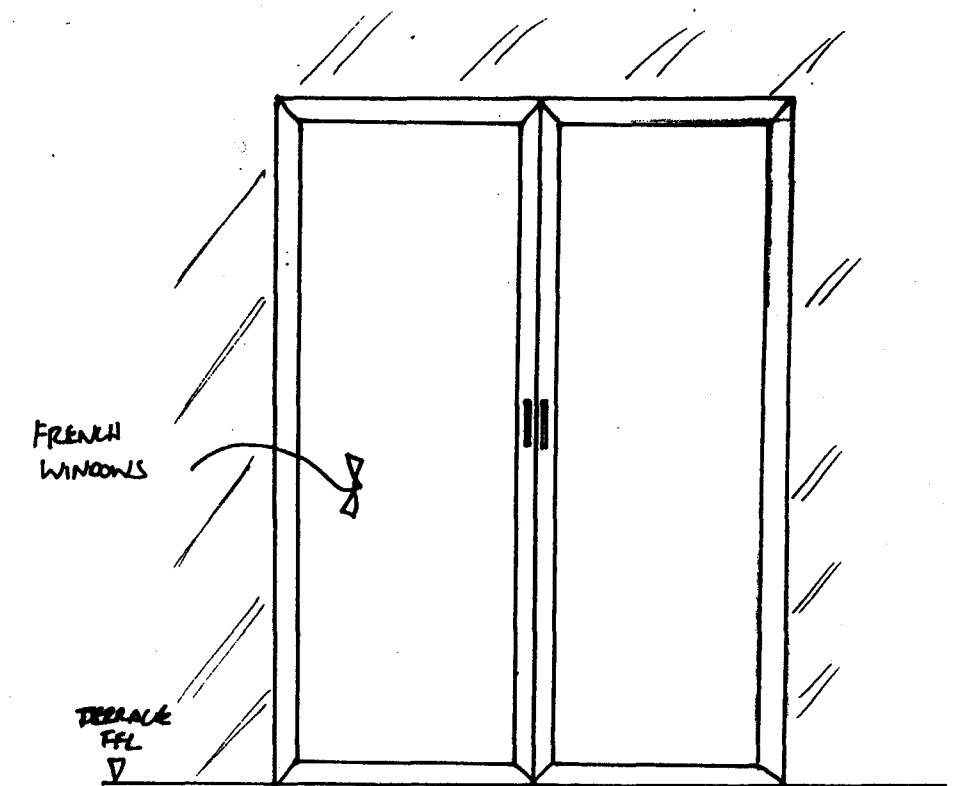

INTERNAL
FFL
▽

A-A
—

P1	29/02/09	INFORMATION	
Rev	Date	Comment	By
Drawing Status			
FOR INFORMATION			
This drawing may only be used for construction/manufacture if status is FOR CONSTRUCTION			
Drawn	SSB	Checked	Date
			DEC 2008
Scale			
1:200			
Drawing No	SK - SK1		
Rev	P1		

Project
SOA CHALK FARM RD.
LONDON
NW1 8AN.

Drawing Title
EXISTING G.A. AND REAR
ELEVATION OF REAR
TERRACE