
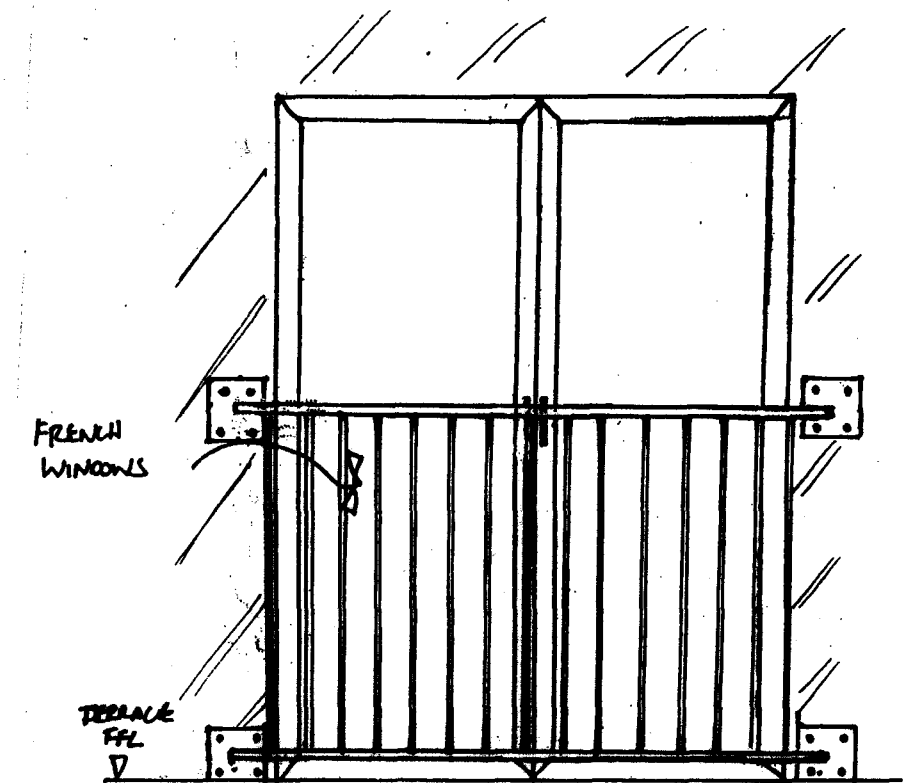


REFERENCE: EN06/0340

# GENERAL NOTES

1. THIS DRAWING TO BE READ IN CONJUNCTION WITH ALL OTHER RELEVANT ARCHITECTS AND ENGINEERS DRAWINGS AND SPECIFICATIONS.

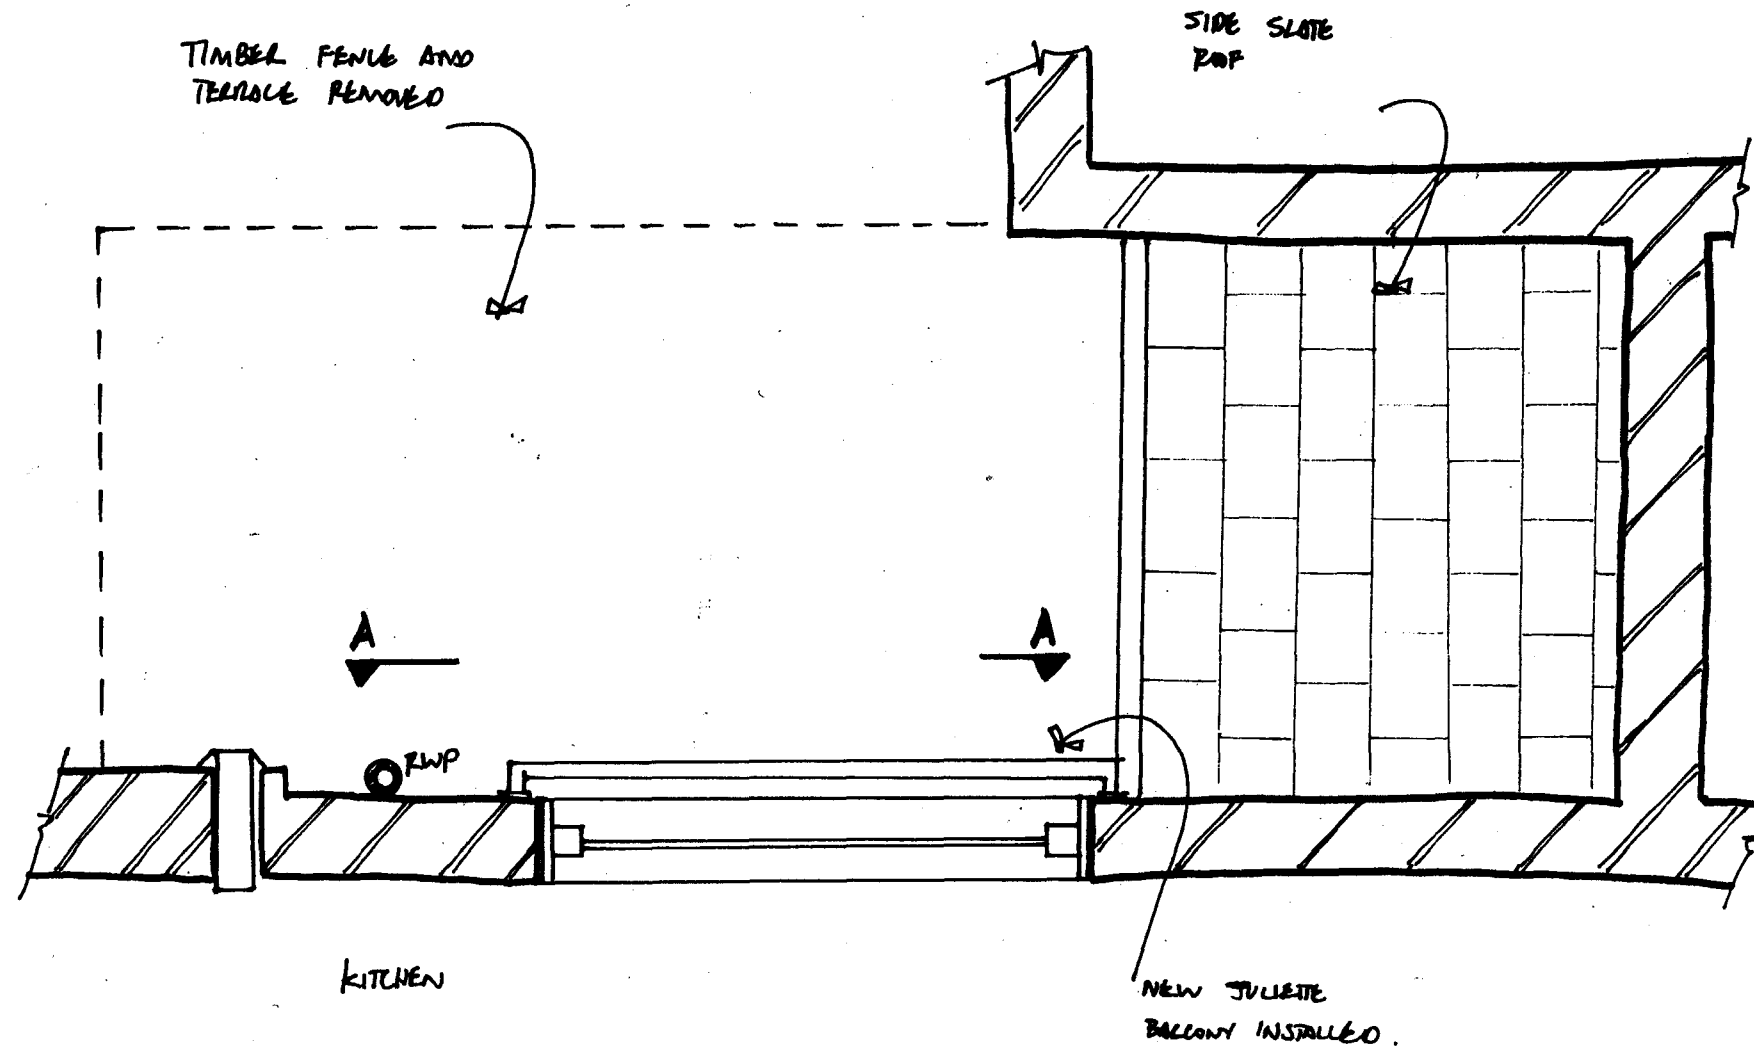

INTERNAL FFL

A-A

PROPOSED PLAN OF  
EXTERNAL 1ST  
FLOOR

P1	2/10/09	INFORMATION	
Rev	Date	Comment	By
Drawing Status			
FOR INFORMATION			
This drawing may only be used for construction/manufacture if status is FOR CONSTRUCTION			
Drawn	SSB	Checked	Date
			DEC 2008
Drawing No	SK - SK2		Rev
			P1

Project  
50A CHALK FARM RD.  
LONDON  
NW1 8AN

Drawing Title  
PROPOSED G.A AND REAR  
ELEVATION OF EXTERNAL  
1ST FLOOR