



GENERAL NOTES

1. THIS DRAWING TO BE READ IN CONJUNCTION WITH ALL OTHER RELEVANT ARCHITECTS AND ENGINEERS DRAWINGS AND SPECIFICATIONS.

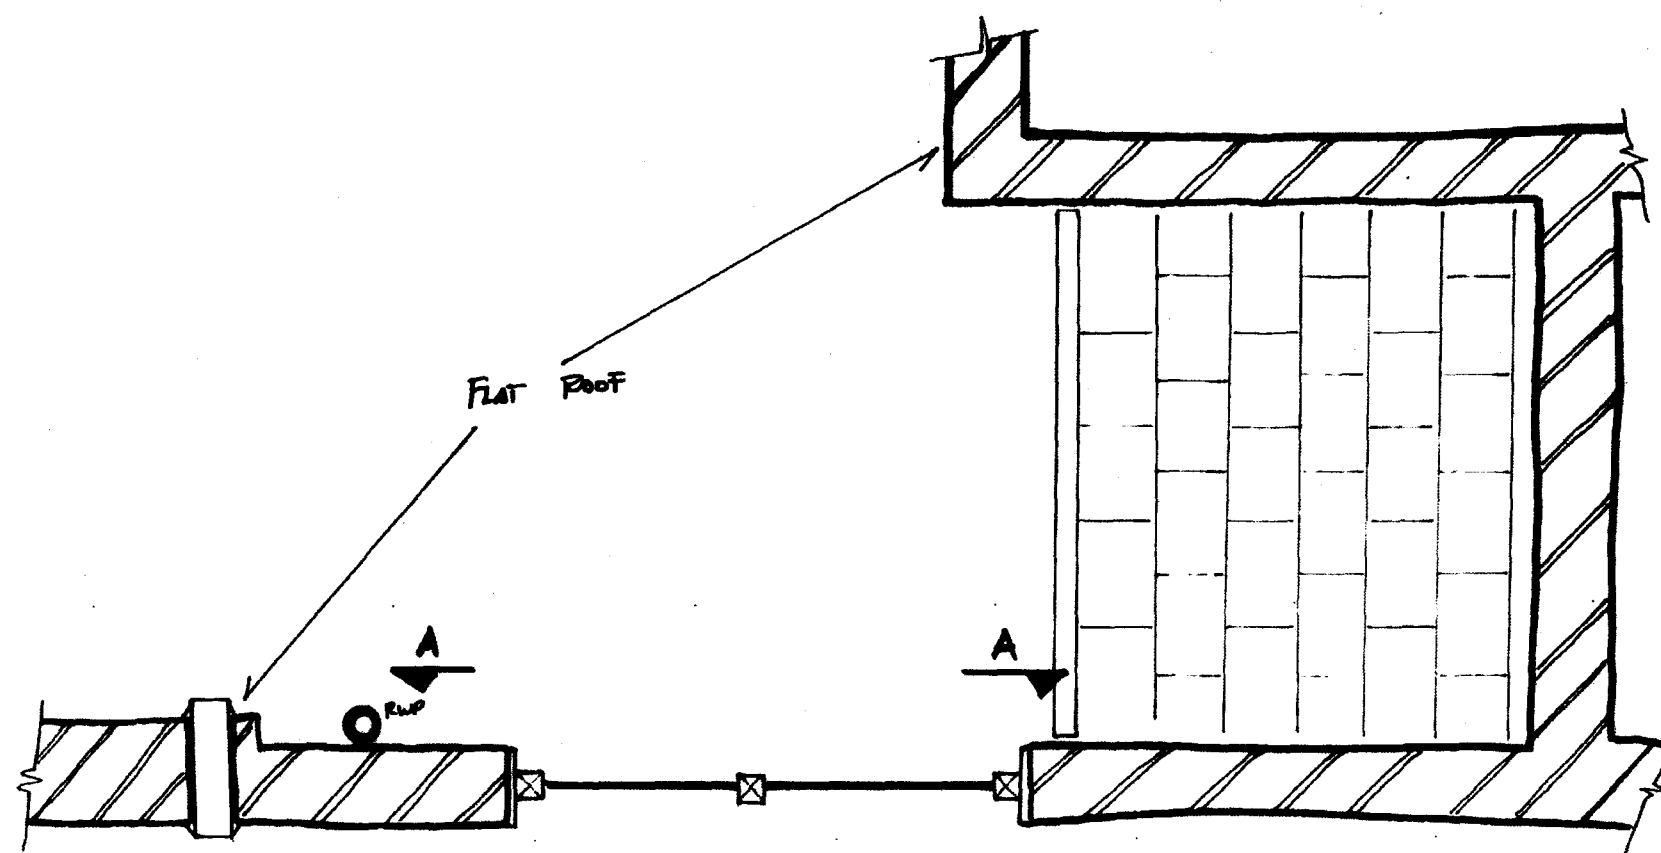

PLAN OF EXTERNAL
AREA PRIOR TO
WORKS COMMENCING

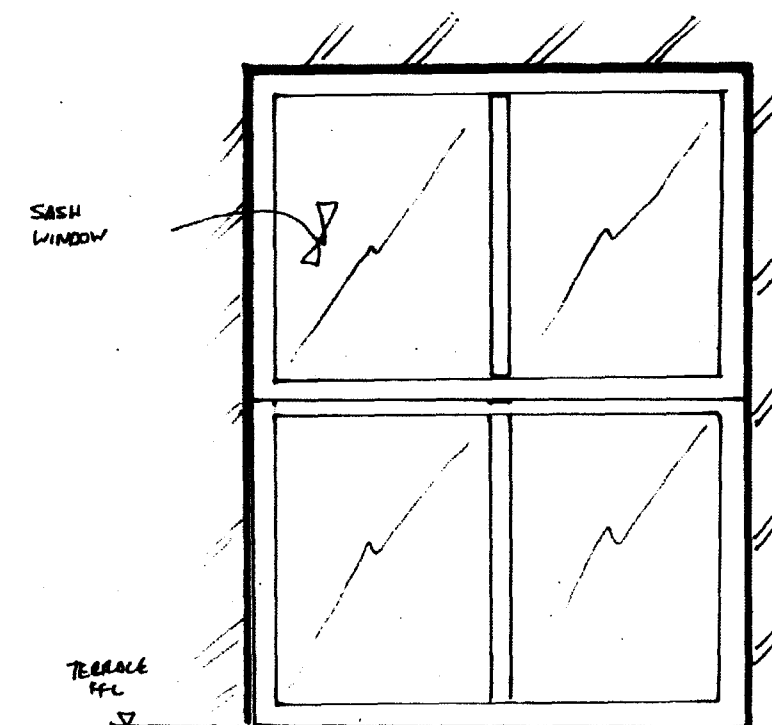

INTERNAL
FFL



P1	19/03/10	INFORMATION	LF.
Rev	Date	Comment	By
Drawing Status FOR INFORMATION			
This drawing may only be used for construction/manufacture if status is FOR CONSTRUCTION			
Drawn	Checked	Date	Scale
LF		March 10	1:20
Drawing No	Rev		
SK - SK 3	P1		



Furness Partnership
Consulting Structural/Civil Engineers

■ London 20 Britton Street, London, EC1M 5TX
 tel: 020 7490 4353 fax: 020 7490 4354
 e-mail: info@furnesspartnership.com
 □ Leeds 24-26 Aire Street, Leeds, LS1 4HT
 tel: 011 3242 0805 fax: 011 3242 0896
 e-mail: furness@globalnet.co.uk

Project

50A CHALK FARM RD
LONDON
NW1 8AN

Drawing Title

EXTERNAL AREA
PRIOR TO WORKS COMMENCING