




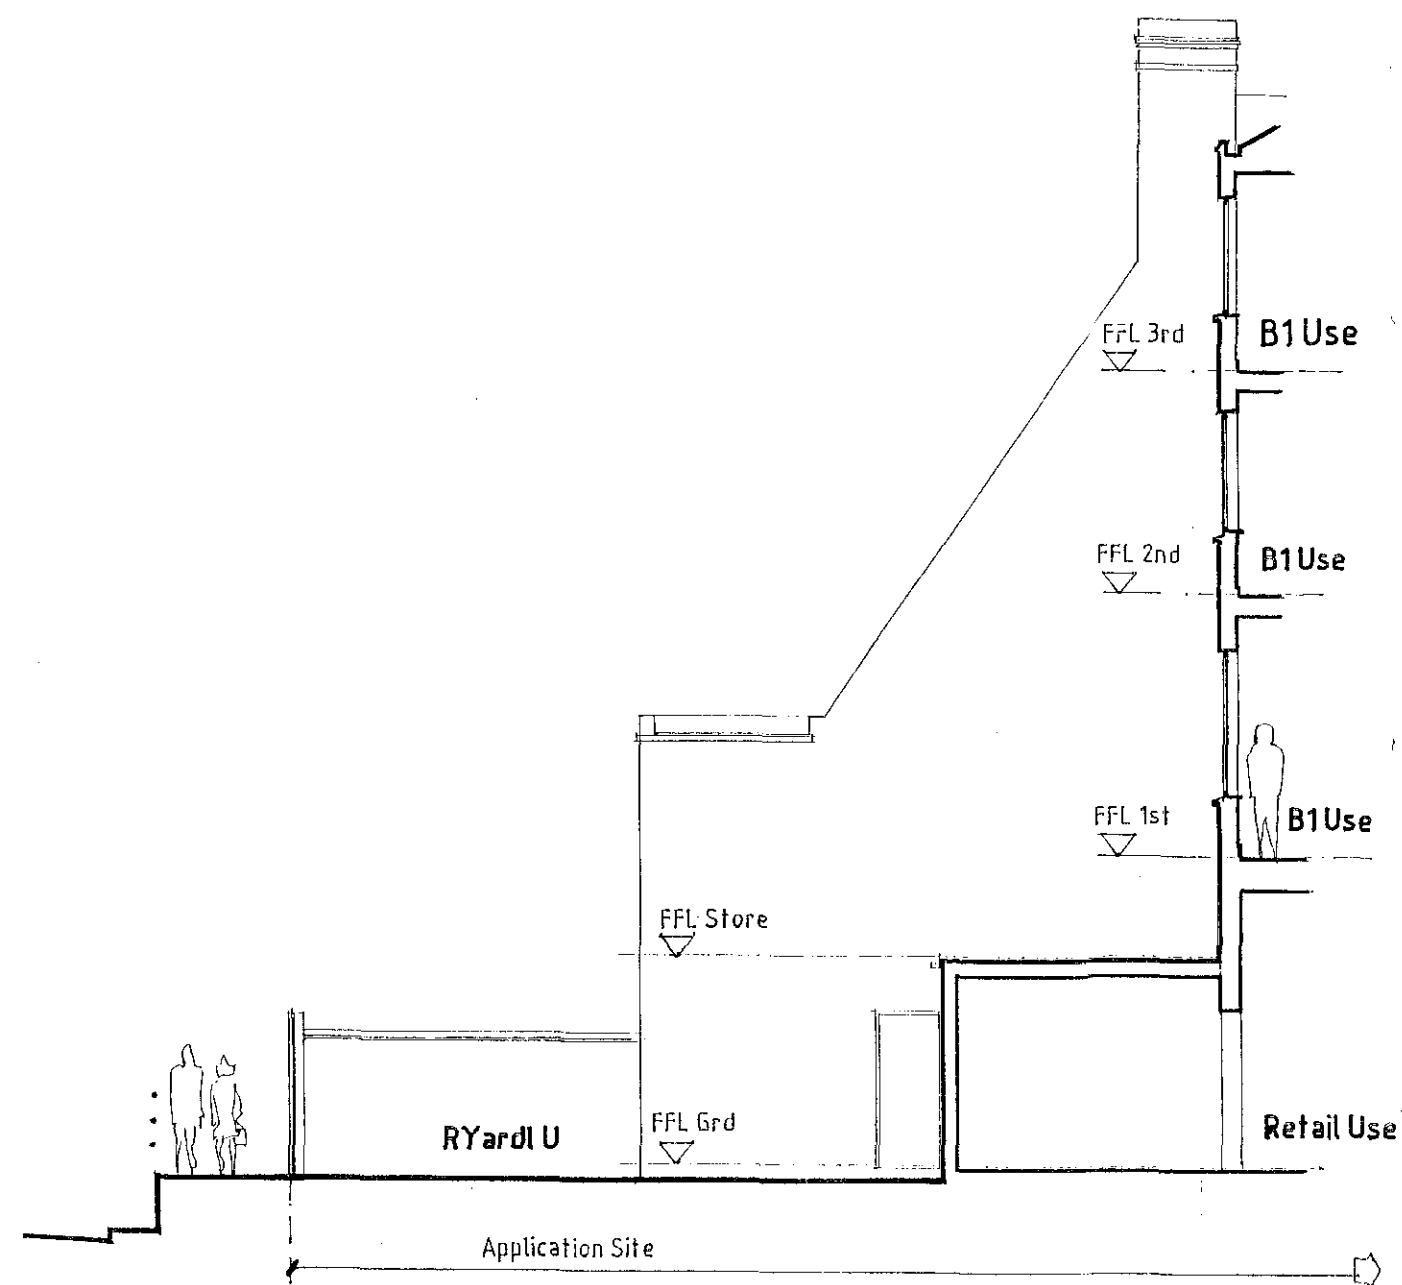

SECTION B - B.

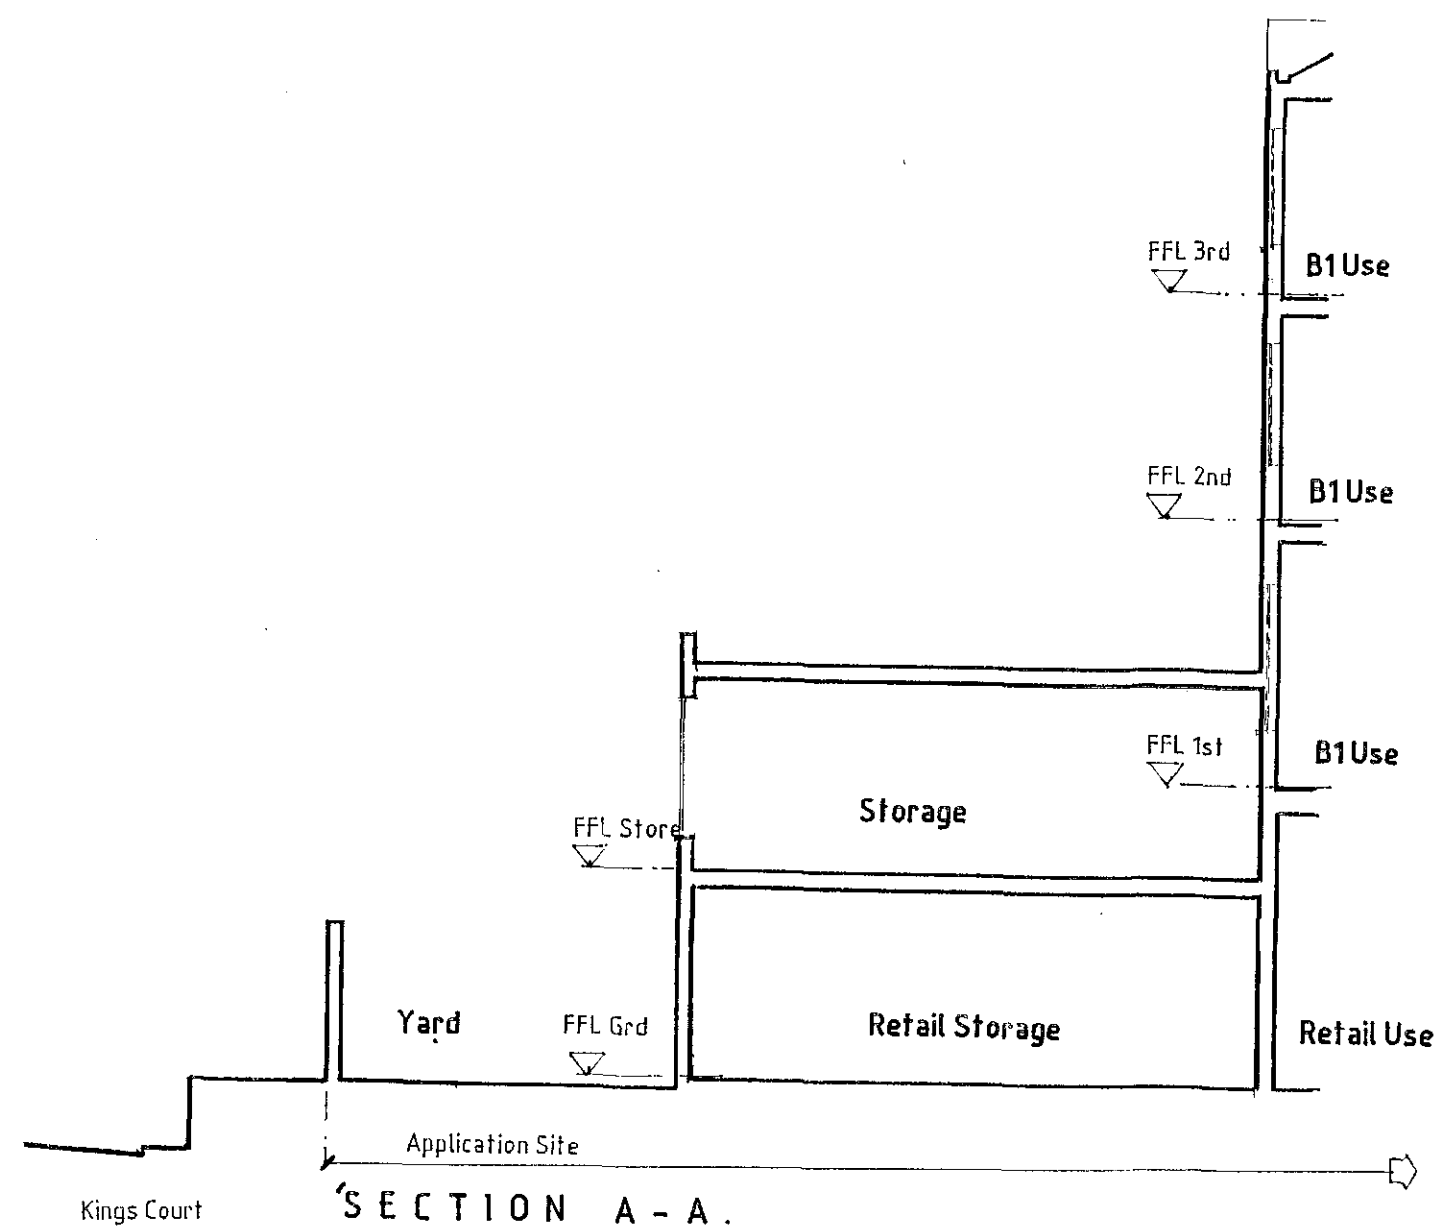

SECTION A - A.

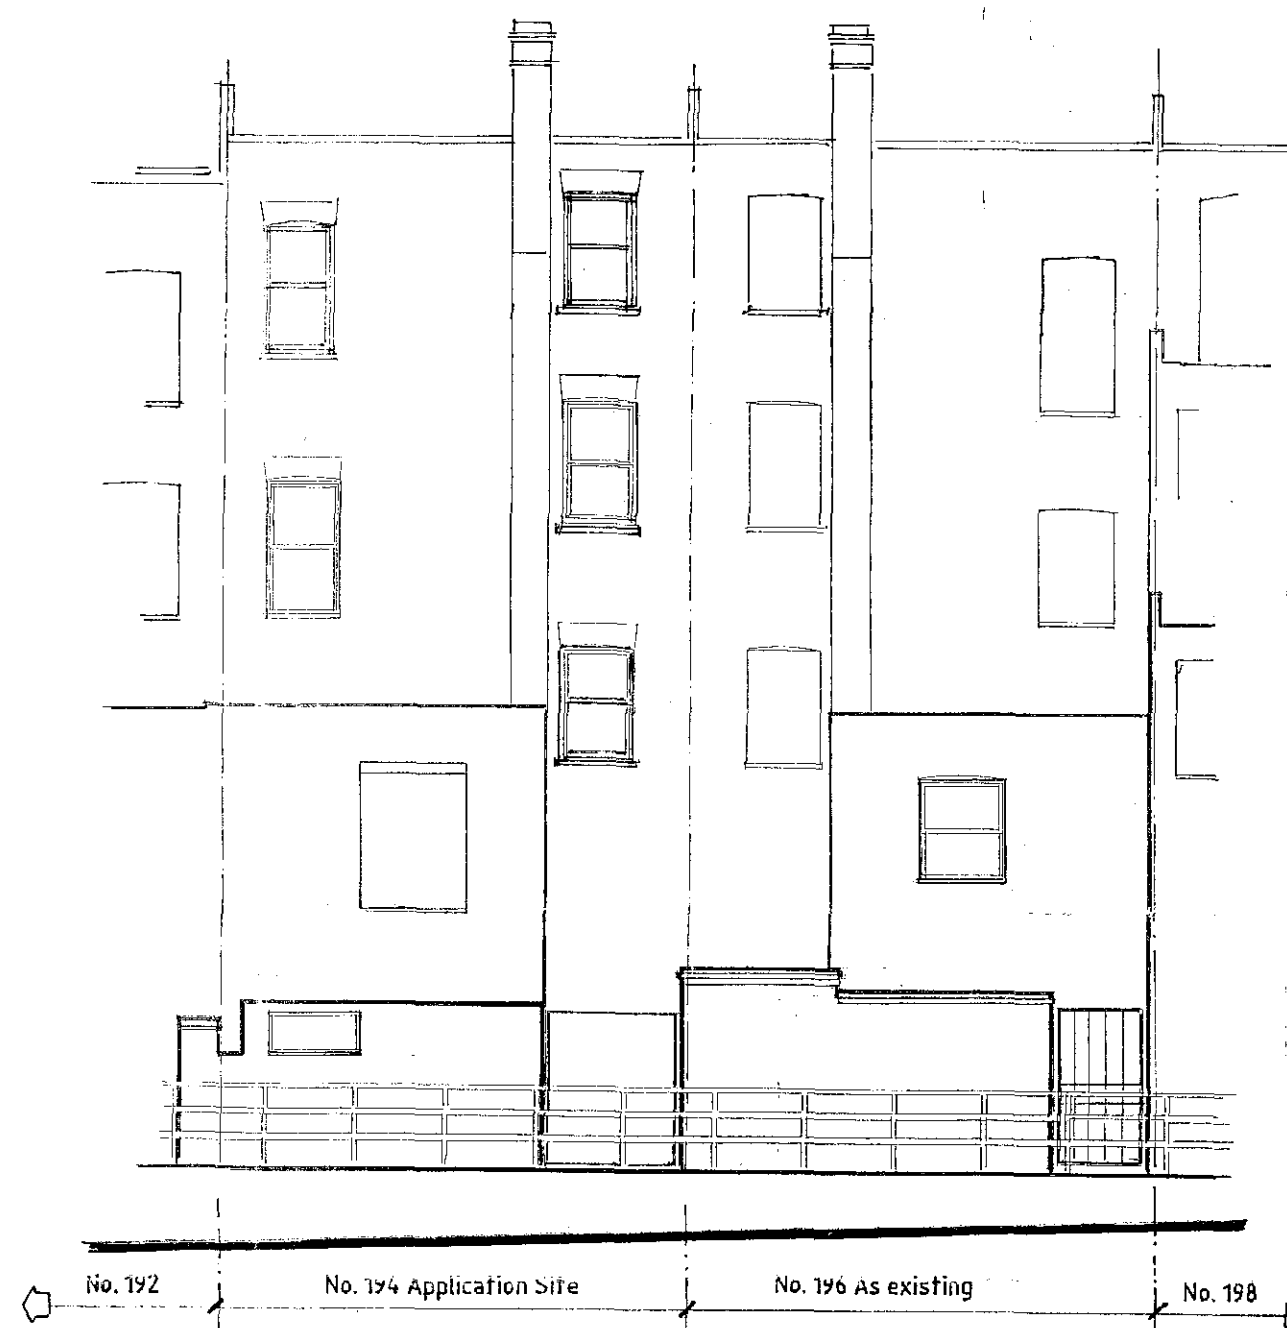

ELEVATION TO KINGS COURT.

RECEIVED  
03 FEB 2010

General Notes

| No. | Revision/Issue | Date |
|-----|----------------|------|
|     |                |      |
|     |                |      |
|     |                |      |

**Direct Planning Limited**

Town Planning Consultants and Architects, Established, 1988

Riverbank House 95/97 High Street Tel: 01689 875999  
St. Mary Cray Orpington, Kent Fax: 01689 875599  
BR5 3NH Email: enquiries@directplanning.co.uk

Client

Mr. Malik Sadik

Project

PROPOSED NEW RESIDENTIAL ACCOM.  
194, KILBURN HIGH ROAD.  
ACCOM. AS EXISTING

Drwg. Title

SECTIONS A-A & B-B  
ELEVATION TO KINGS COURT

Scale

1/100 at A2

Date

JANUARY 2010

Project/Drwg. No.

DP/1245/9