




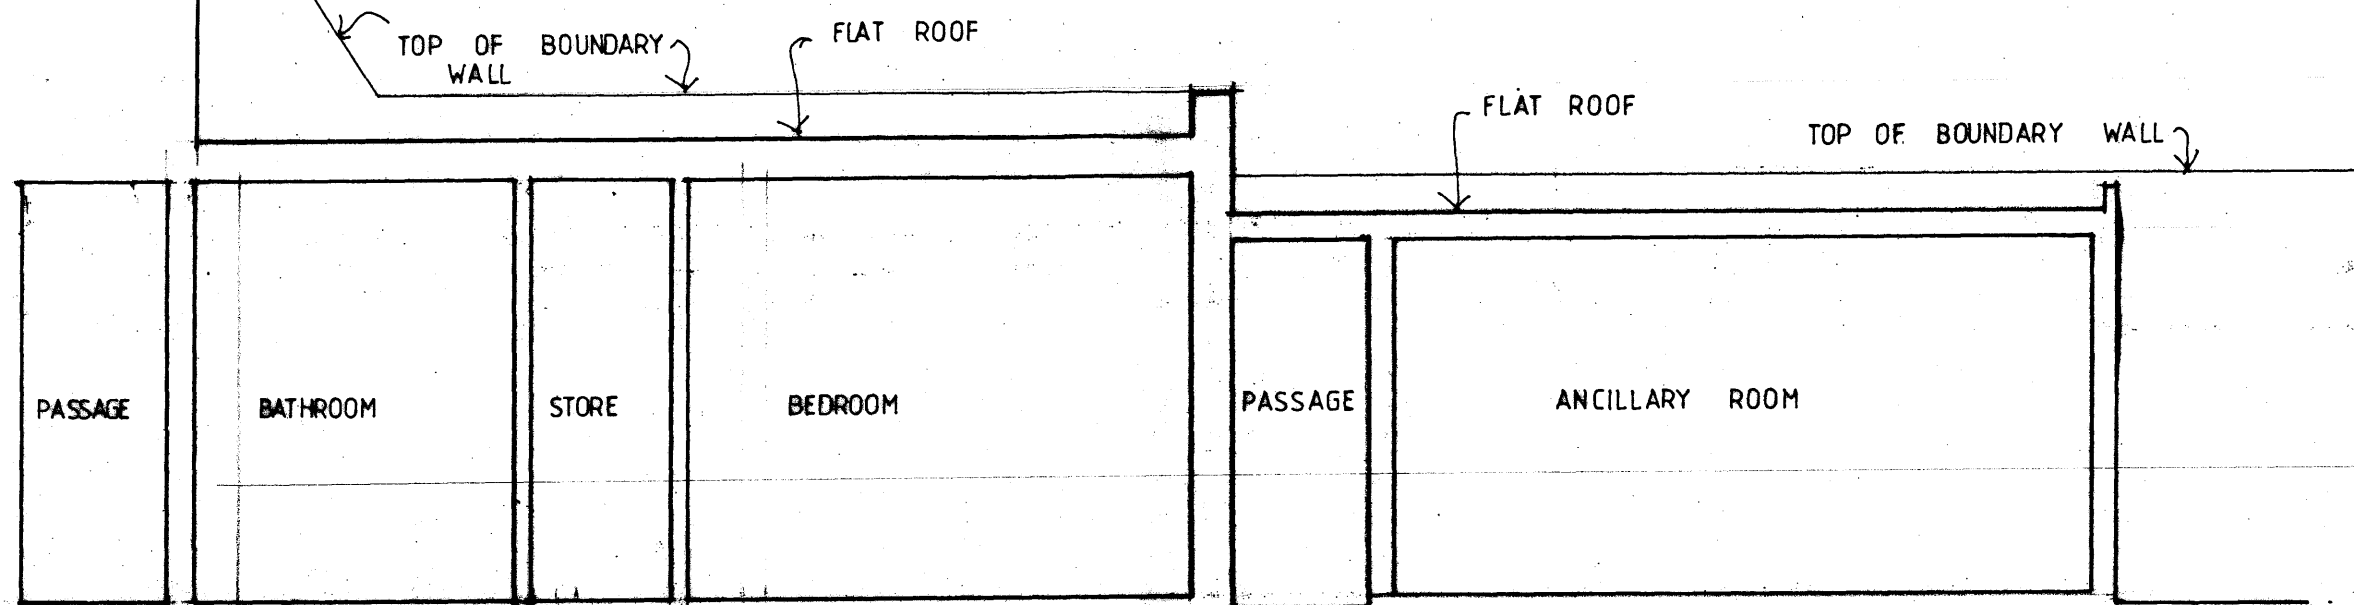

SECTION C-C

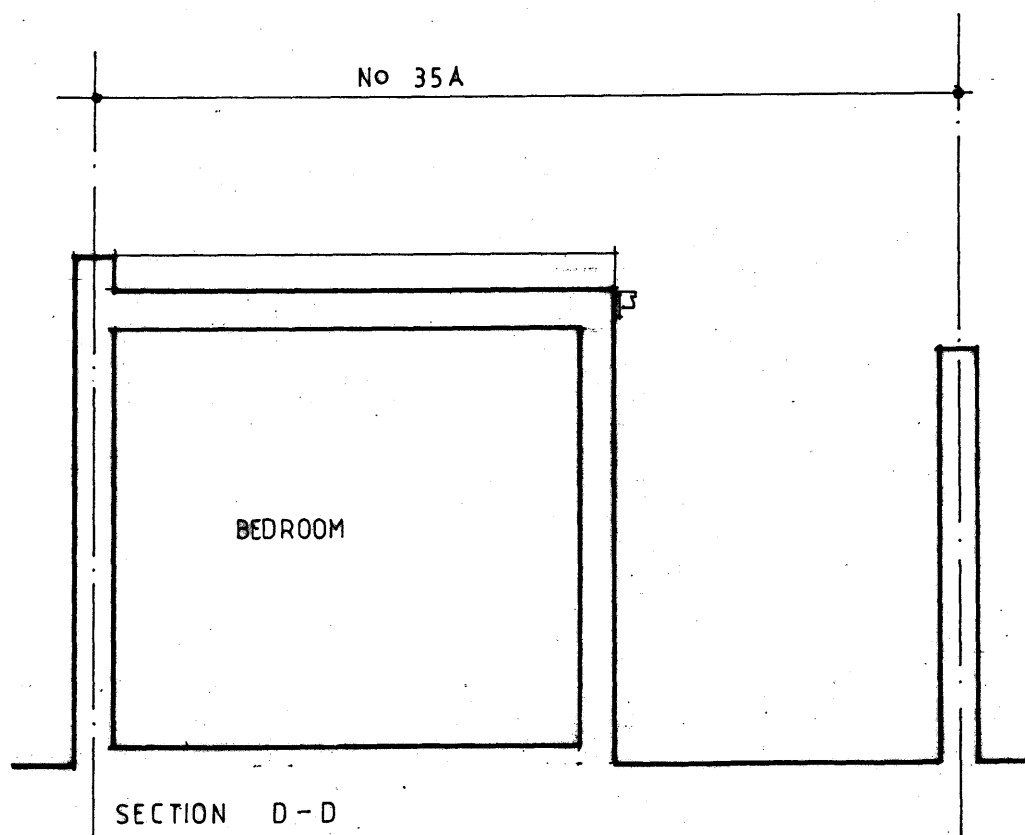

SECTION D-D

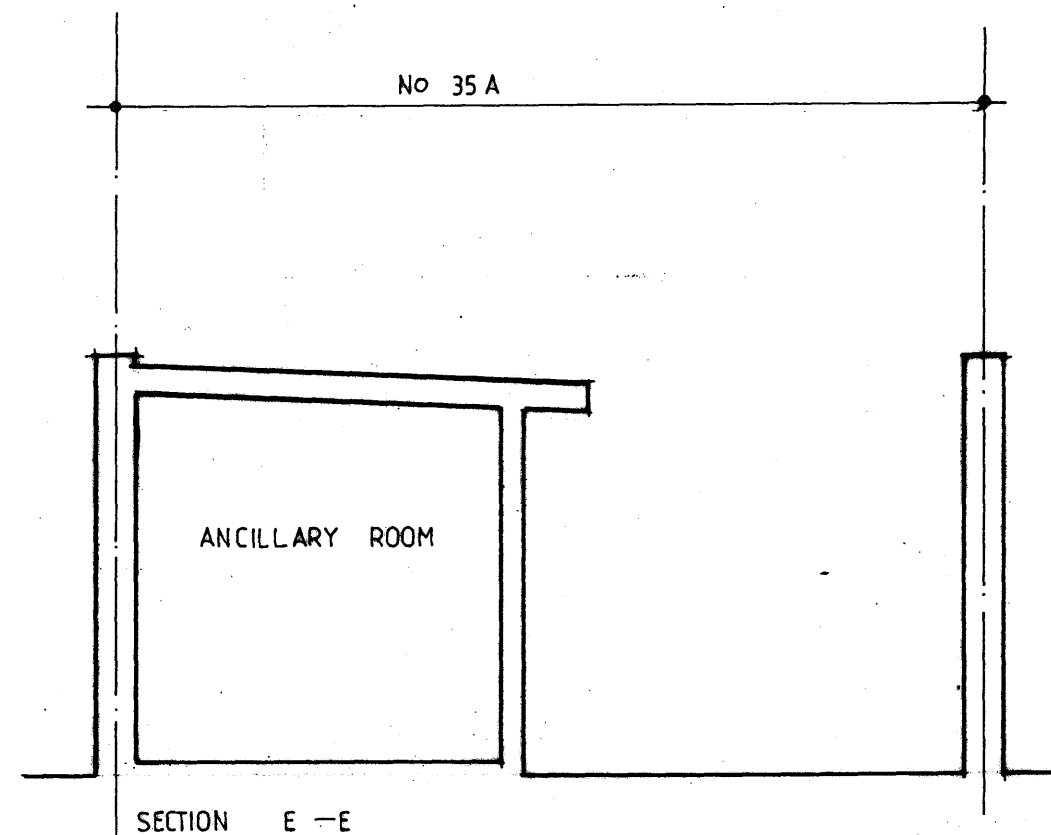

SECTION E-E



PROJECT		
35A ISLIP STREET NW 5		
DRAWING		
EXISTING CROSS SECTIONS	DATE	
SCALE	REVISION	
1 50		
DRAWING NUMBER		
170 2/2 ~ 09		
Telephone:		