




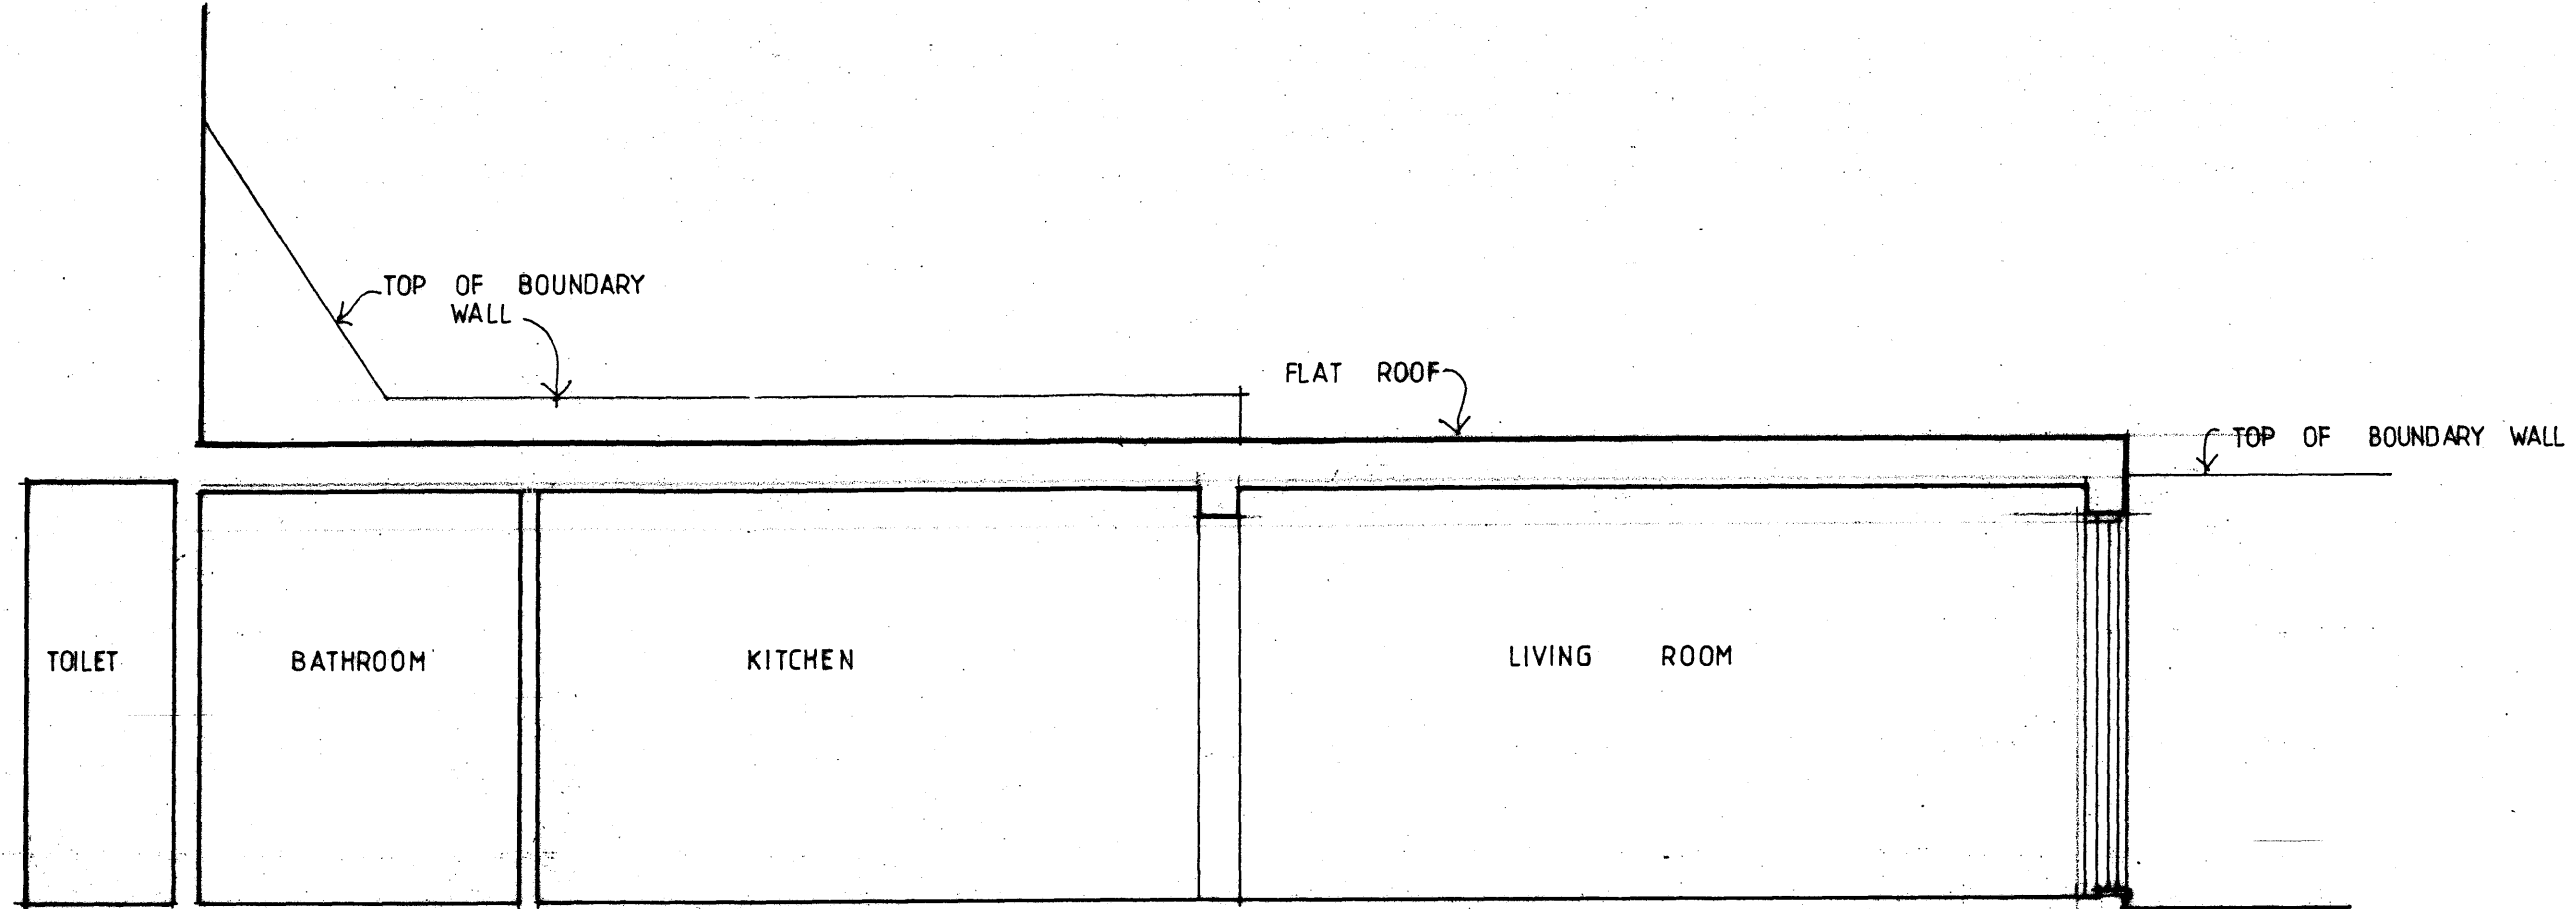

SECTION F-F

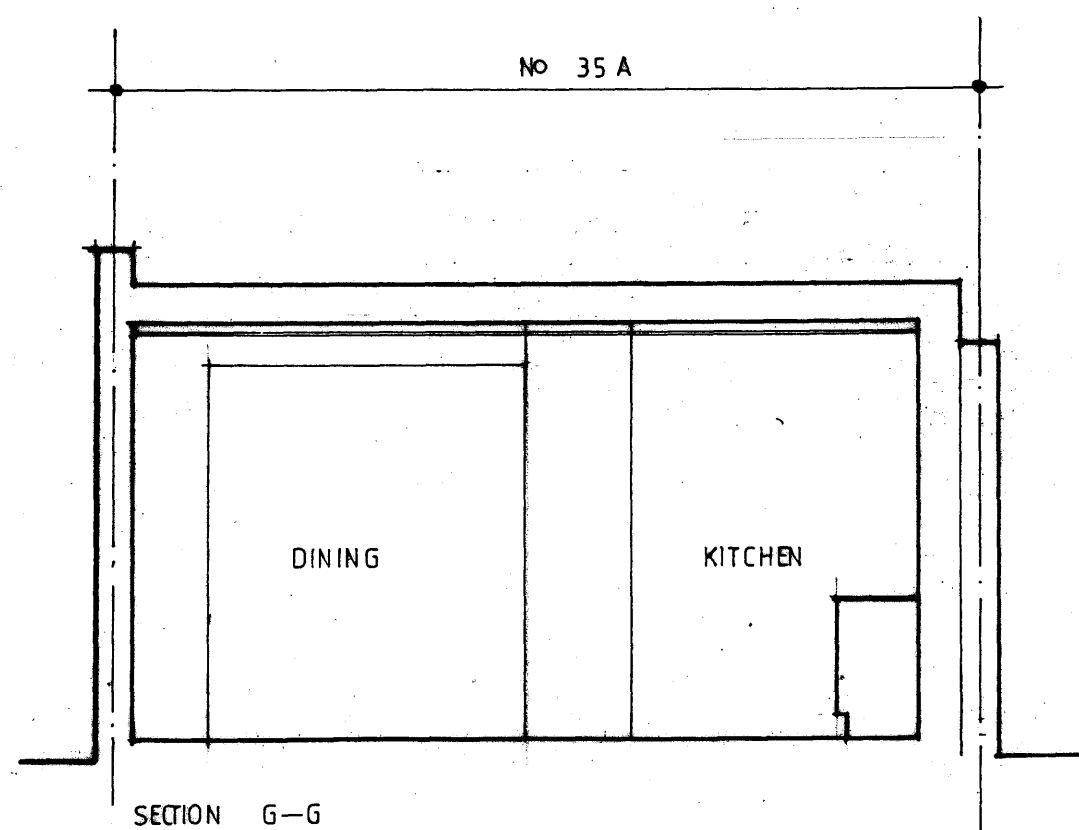

SECTION G-G

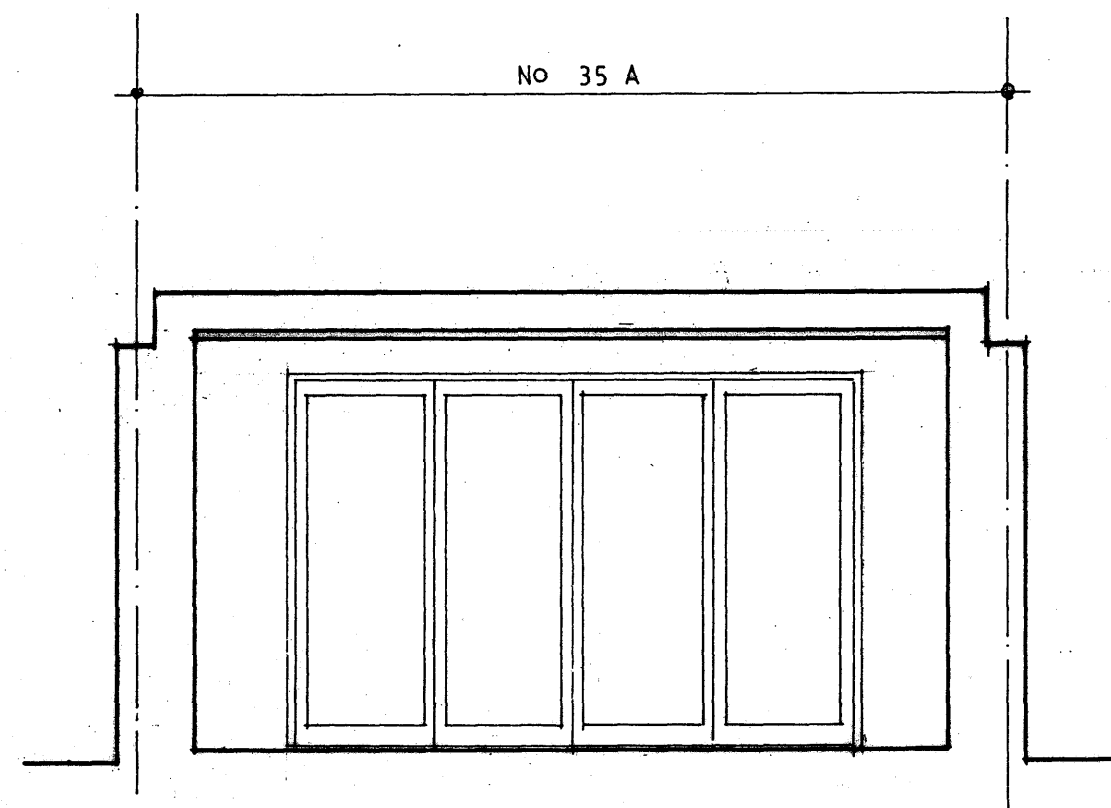

SECTION H-H



PROJECT		35A ISLIP STREET NW 5		
DRAWING		PROPOSED CROSS SECTION		
SCALE		DATE		
DRAWING NUMBER		REVISION		
1702/2		10		Telephone: