



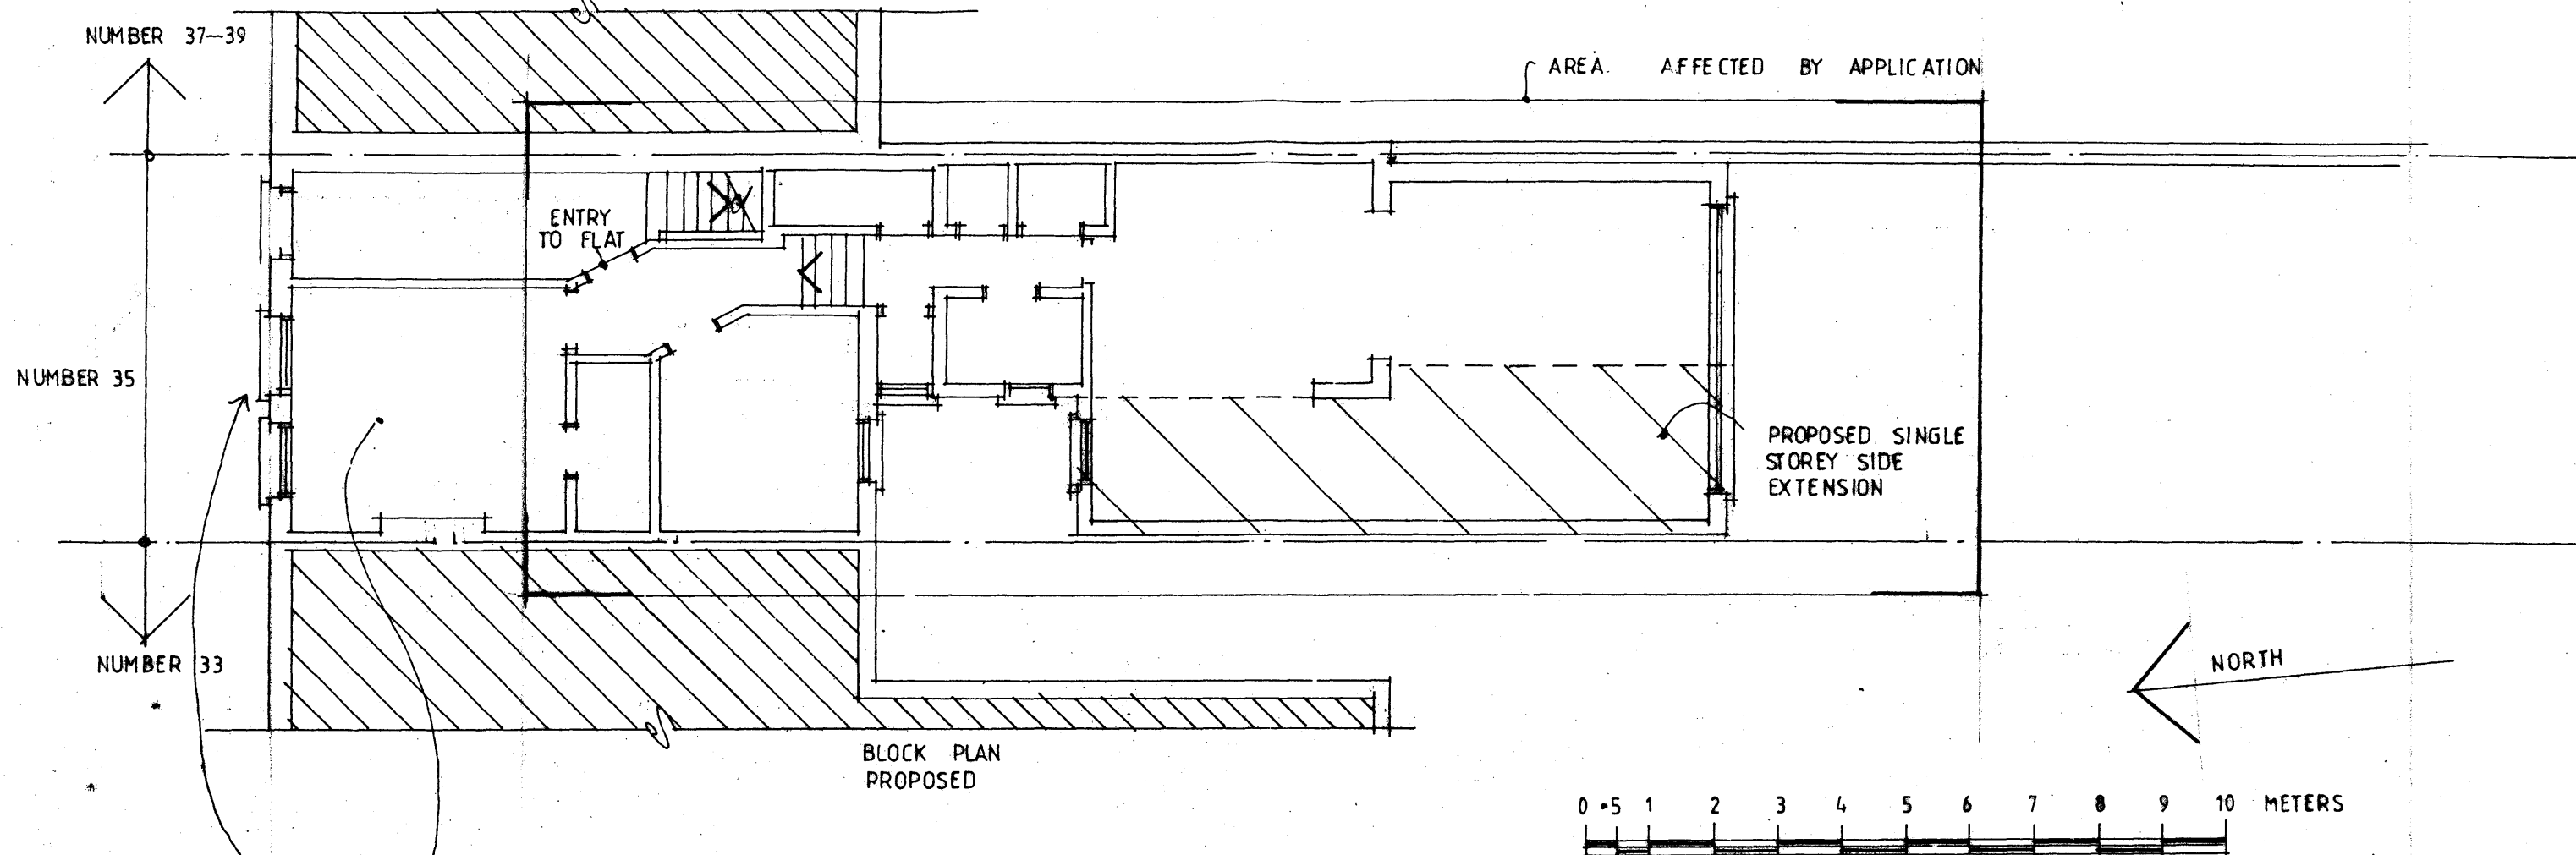

NO ALTERATION TO FRONT OF PROPERTY

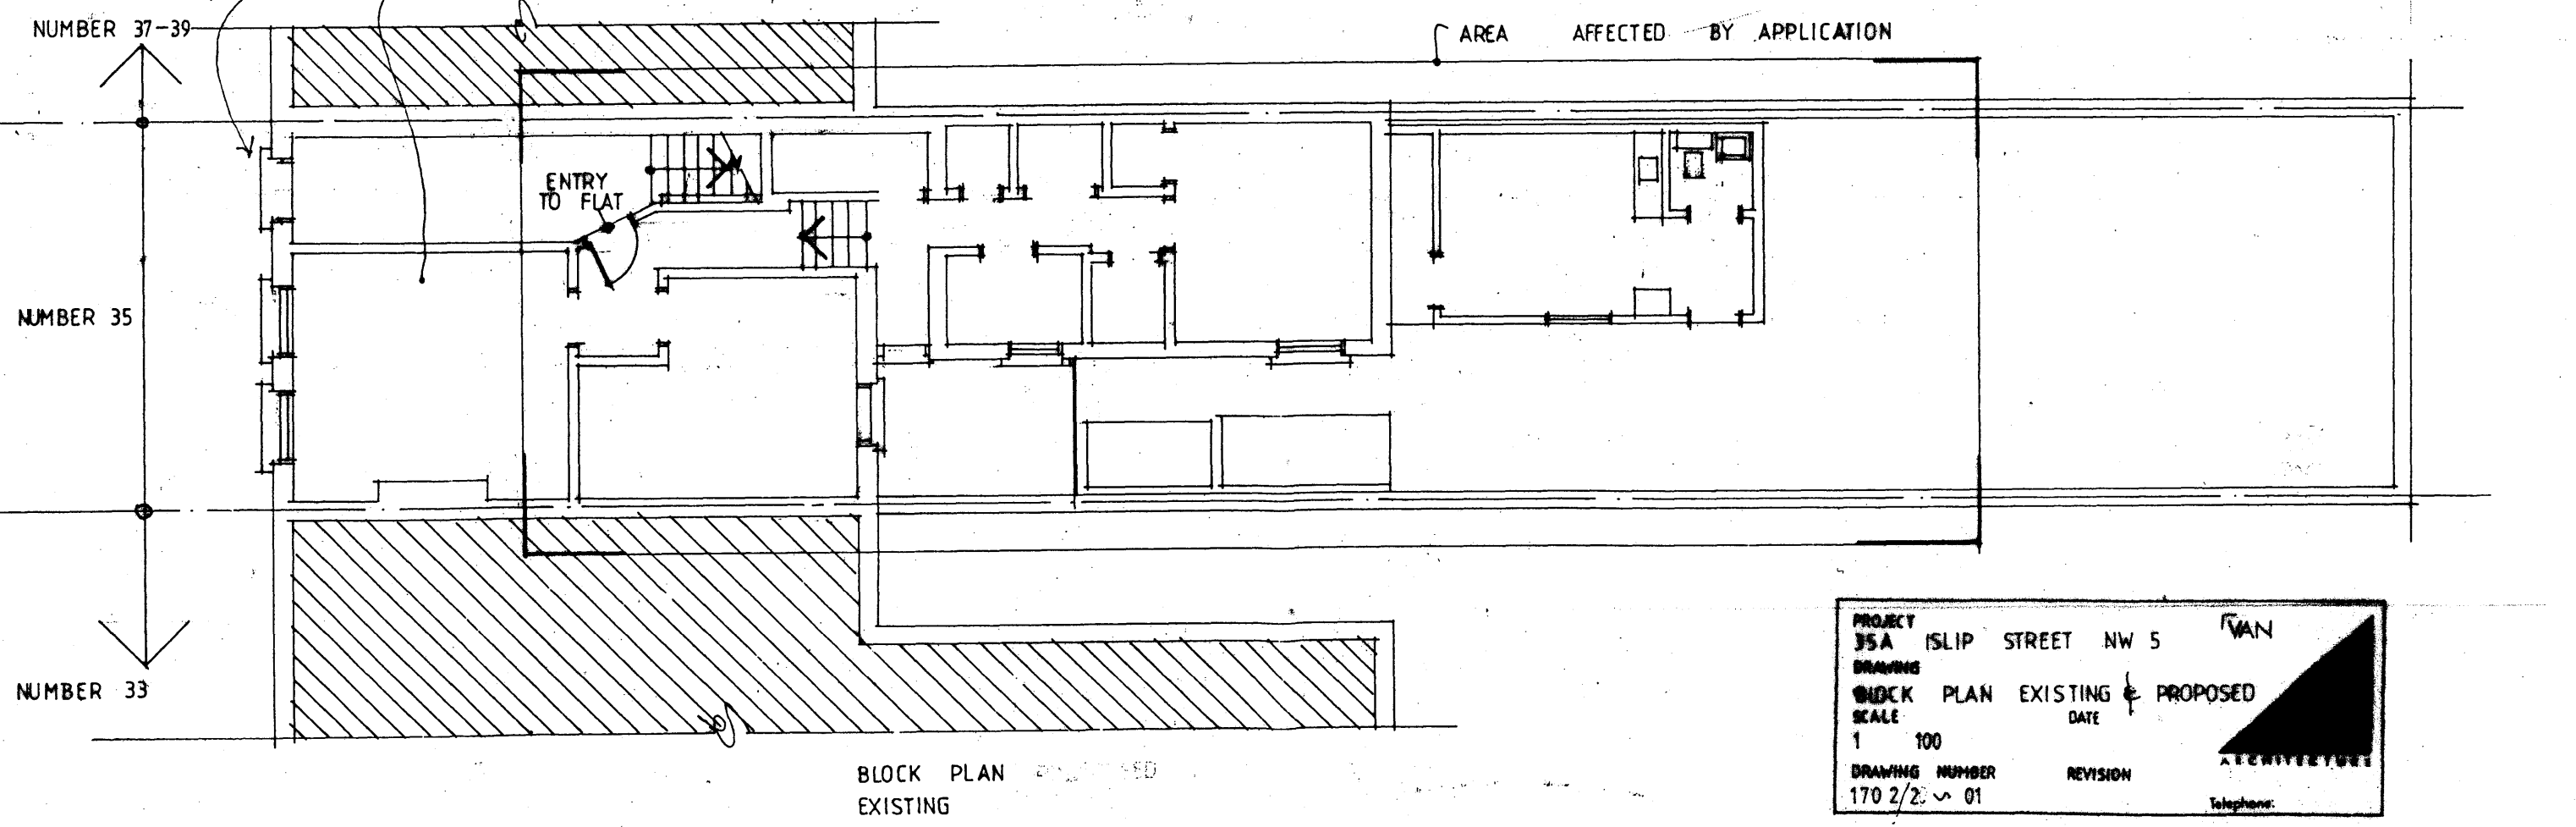

PROJECT		35A ISLIP STREET NW 5		VAN
DRAWING		BLOCK PLAN EXISTING & PROPOSED		
SCALE	1	100	DATE	
DRAWING NUMBER	170 2/2	01	REVISION	
				TELEPHONE