


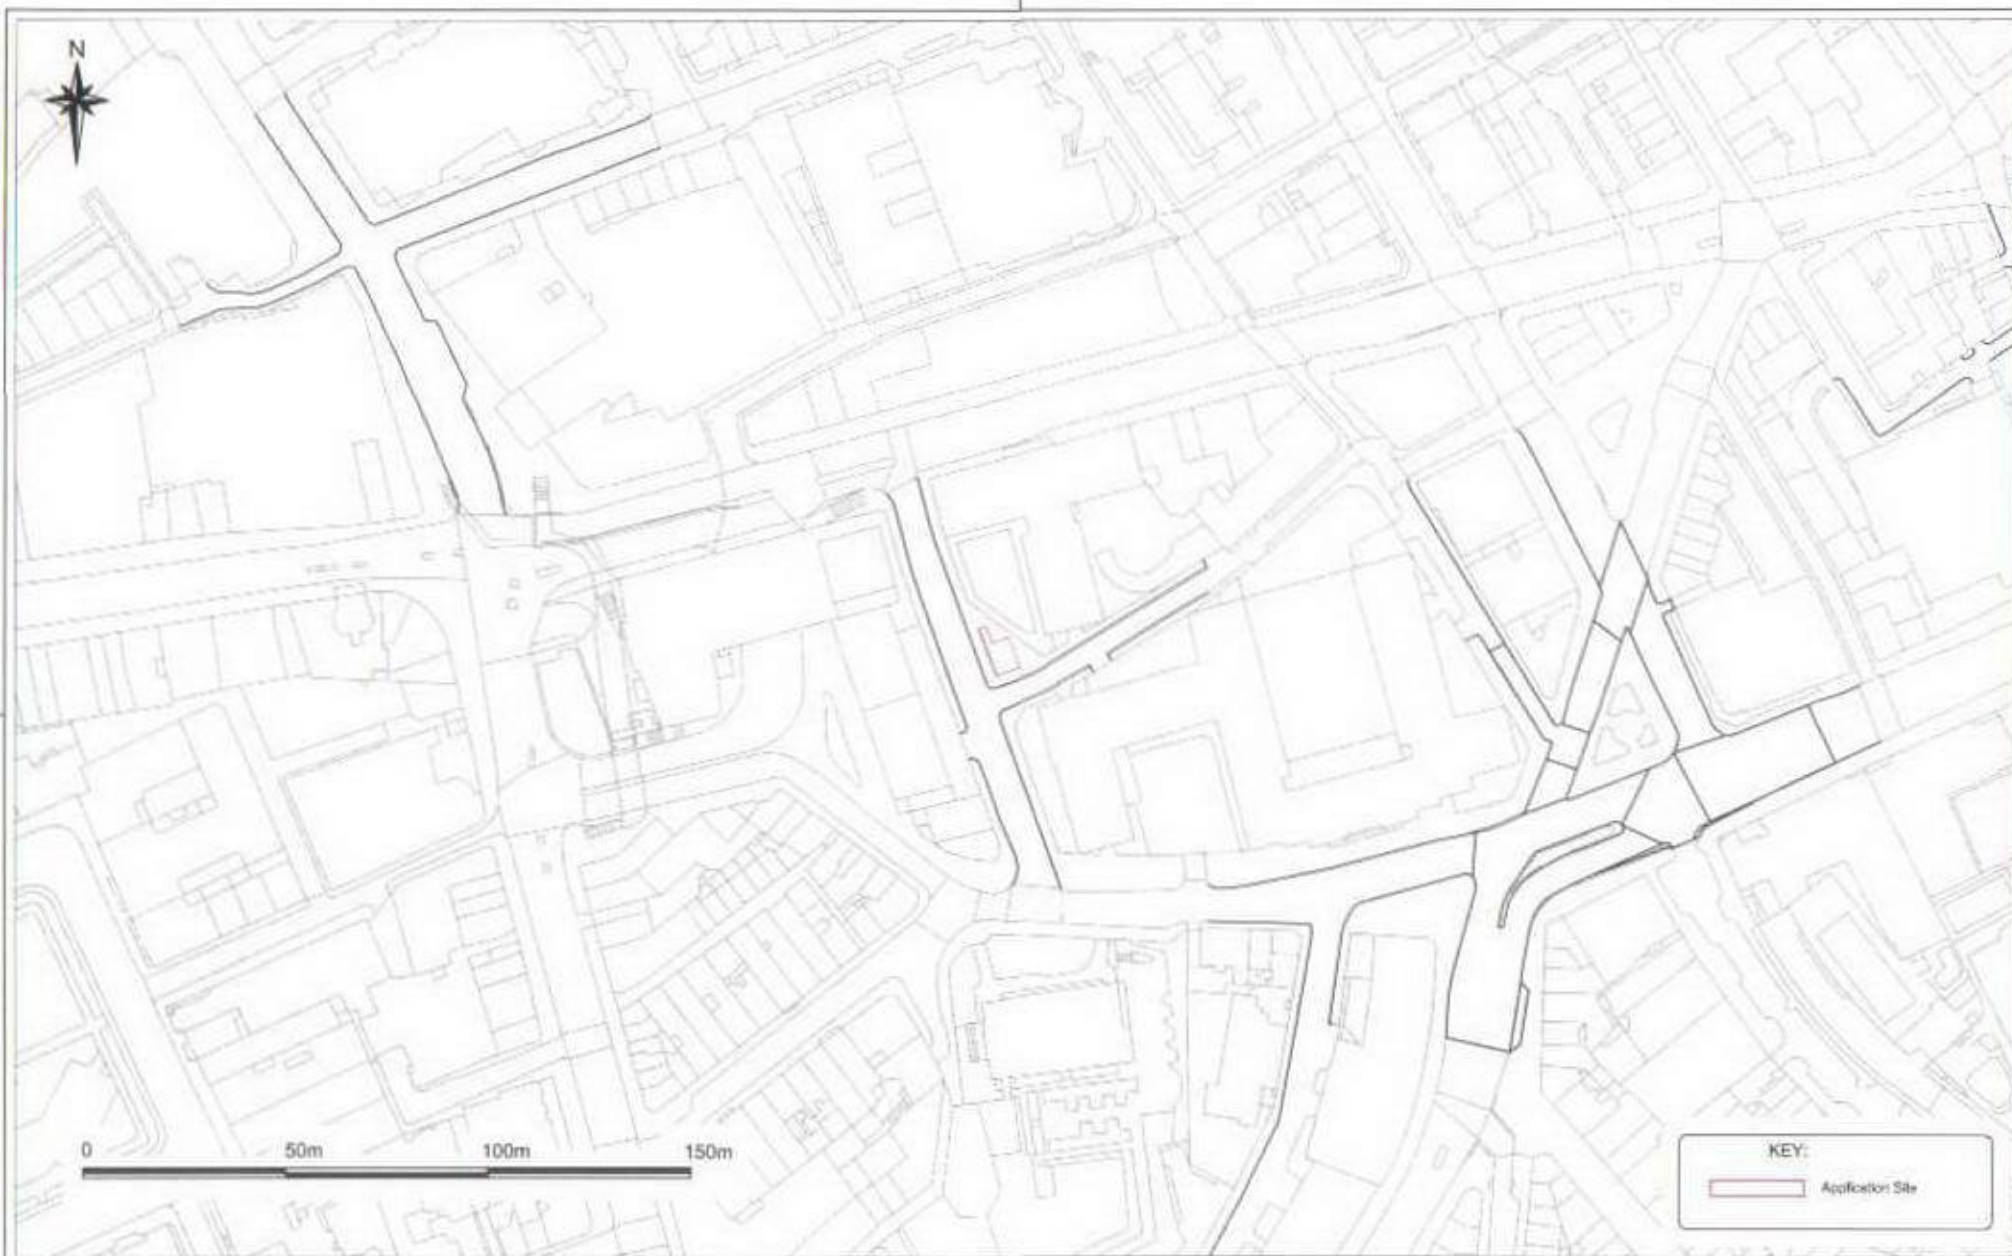

KEY:
 Application Site

Camden
 Engineering Service
 London Borough of Camden
 Town Hall, Angle Street
 London WC1H 8EG
 Tel 020 7278 4444
 Fax 020 7674 4662
 DX 2106 Euston
 Website 020 7874 8000



Project:
 LOCATION PLAN
 LONDON CYCLE
 HIRE SCHEME

Drawing Title:
 Site 60
 Eamshaw Street

Rev	By	Date	Amendment
B	E.P.	01/04/06	Minor Amendments by TE
A	E.B.	27/03/06	Preliminary
See	By	Date	Amendment

Scale	1:1250 @ A3	Date	Feb 06
Drawn By	W.D.	File Ref	TE596P0060-L
Checked By	J.B.	Draw Name	TE596P0060-L.dwg
Drawing Location	P:\TE\TE596P0060-L	U/M Ref	02610234
Drawing Number	TE596P0060-L	Plot Code	WC2
		Plot	B