


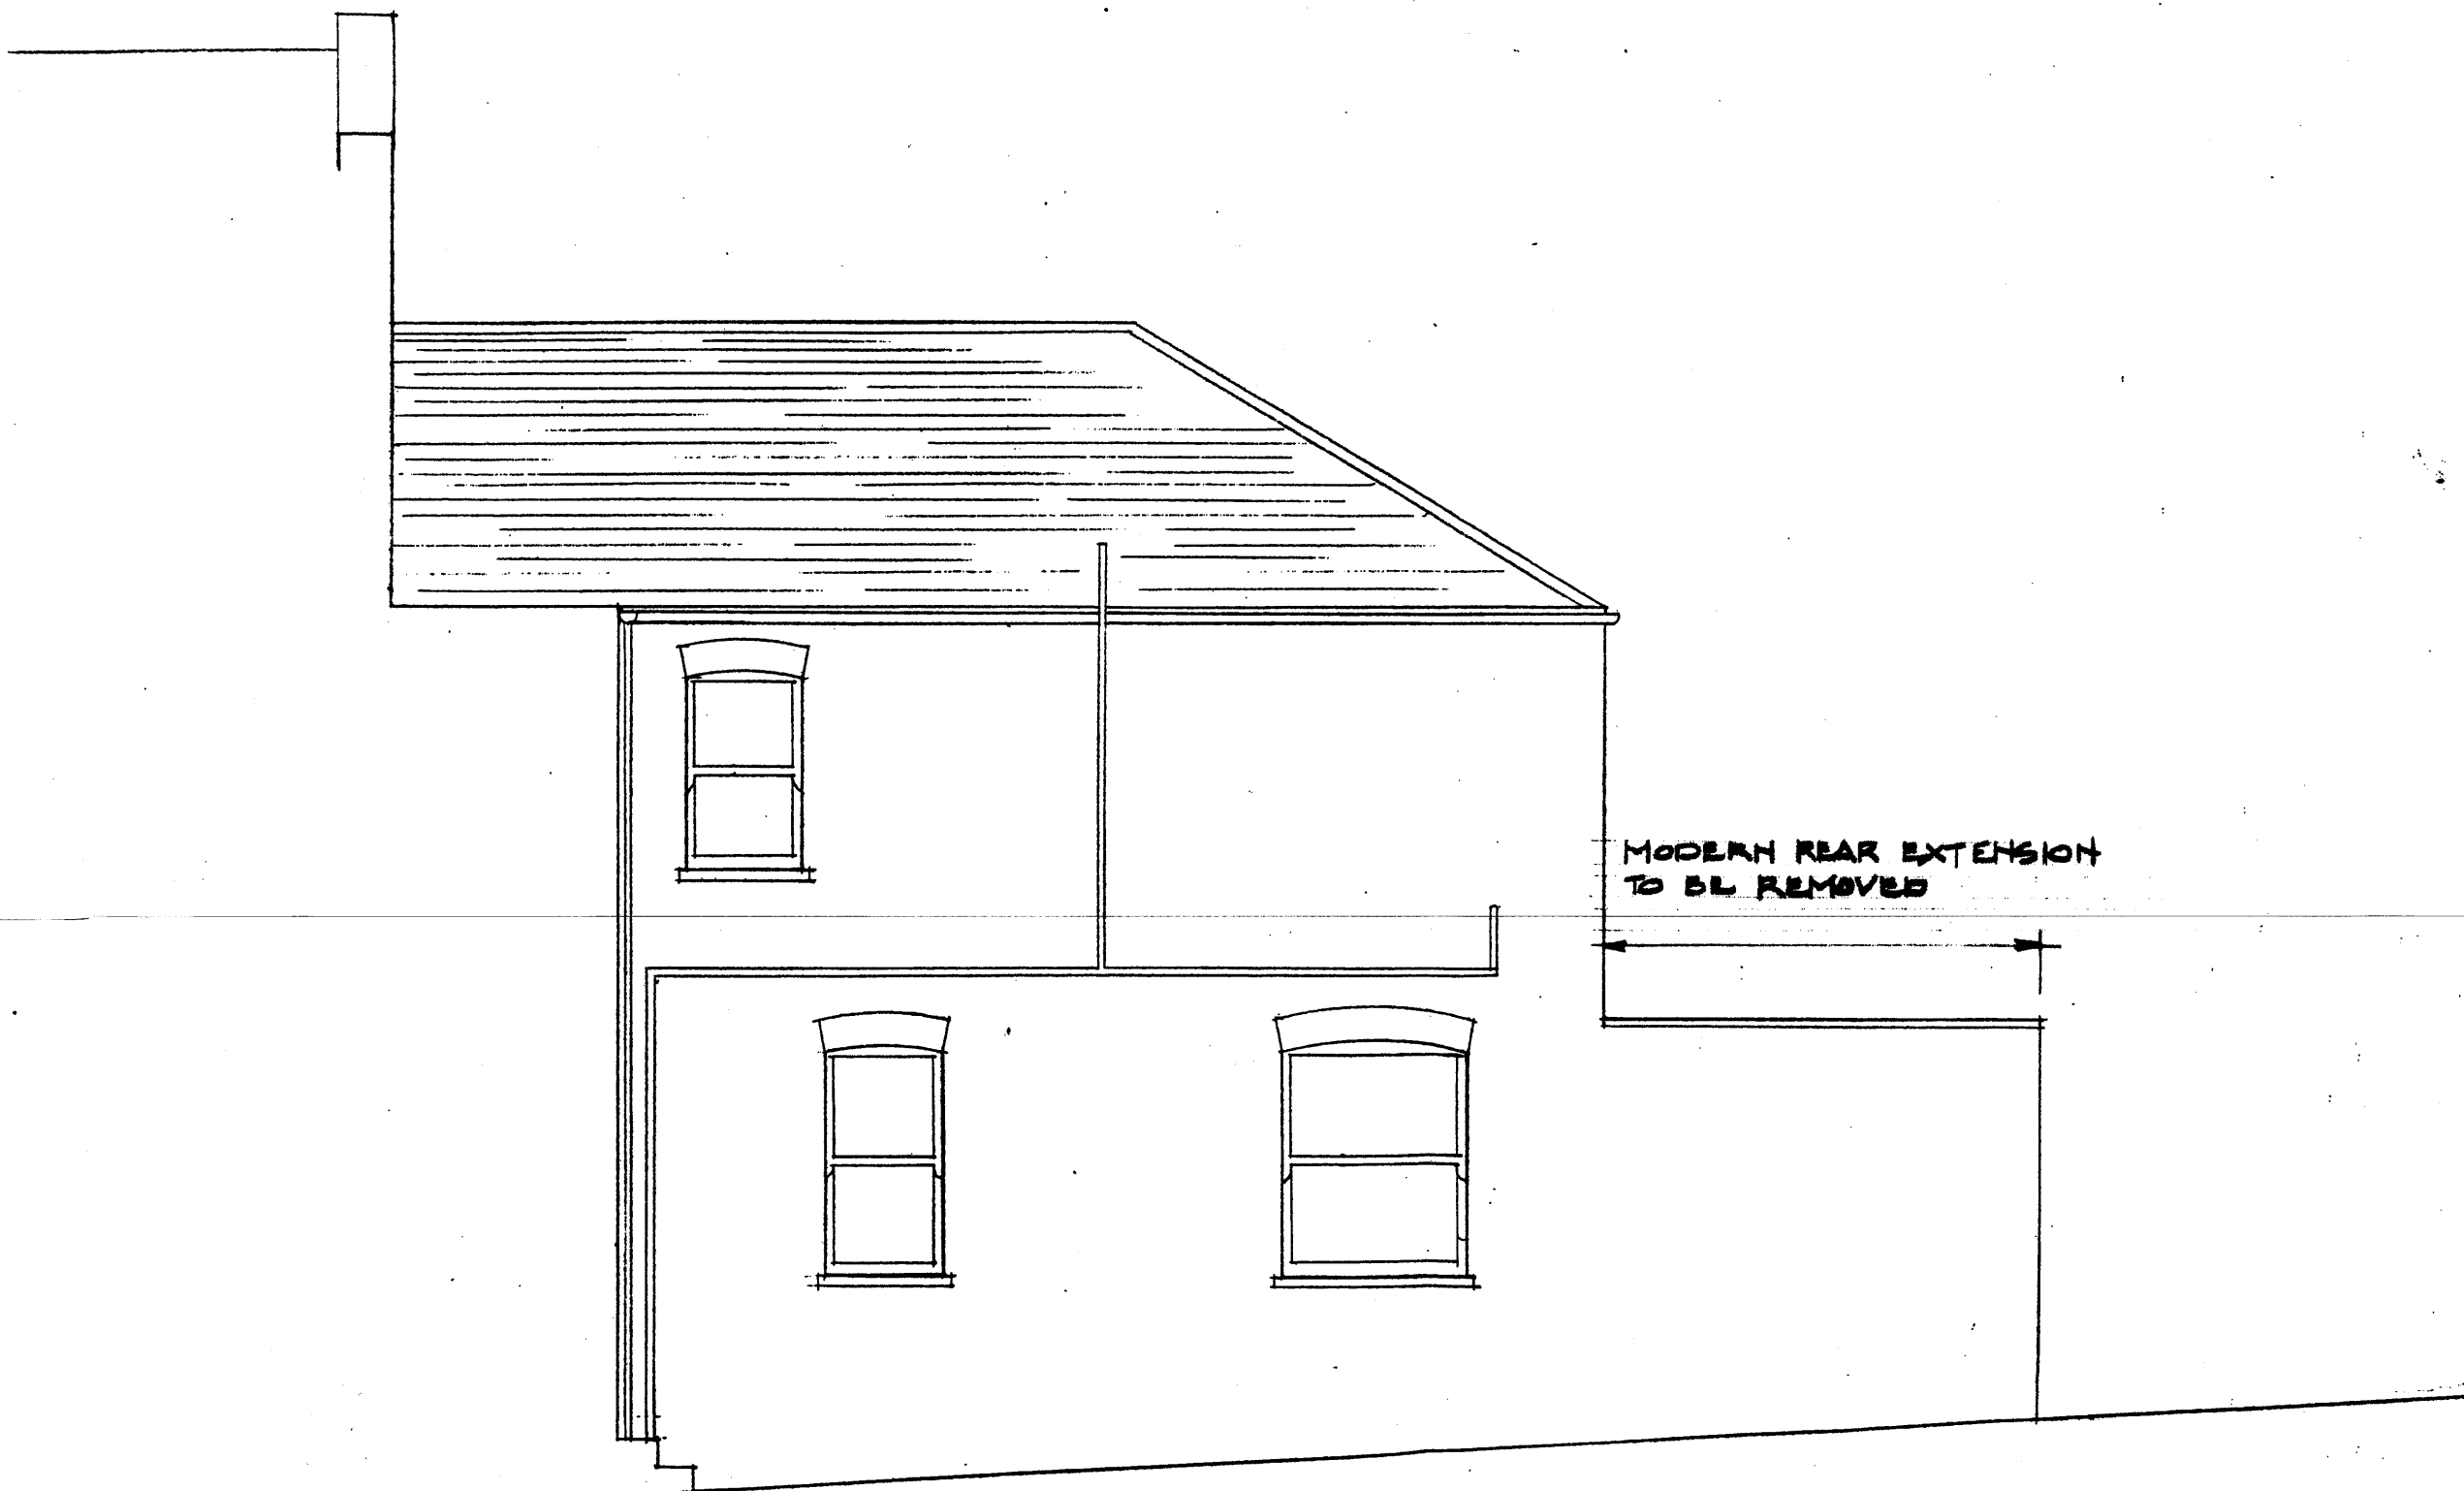

**19 Parsifal Road
London NW6 1UG**

Rear Extension & Alterations

Planning Application

**Drawing Title
Existing Elevation South**

**Drawing Number
PL 1.05**

**Scale
1:50**

**Date
10 March 2004**

Revision

**Drawn / Checked
MKS / CMP**

**Do not scale from drawings
Drawings to be read in conjunction
with all other relevant documents**

© Clifton Page Design

**Clifton Page Design
23 Chalcot Road
London NW1 8LN**

**Telephone 020 7483 4552
Fax 020 7483 4582**