




WINDOW ELEVATIONS
SCALE 1:20

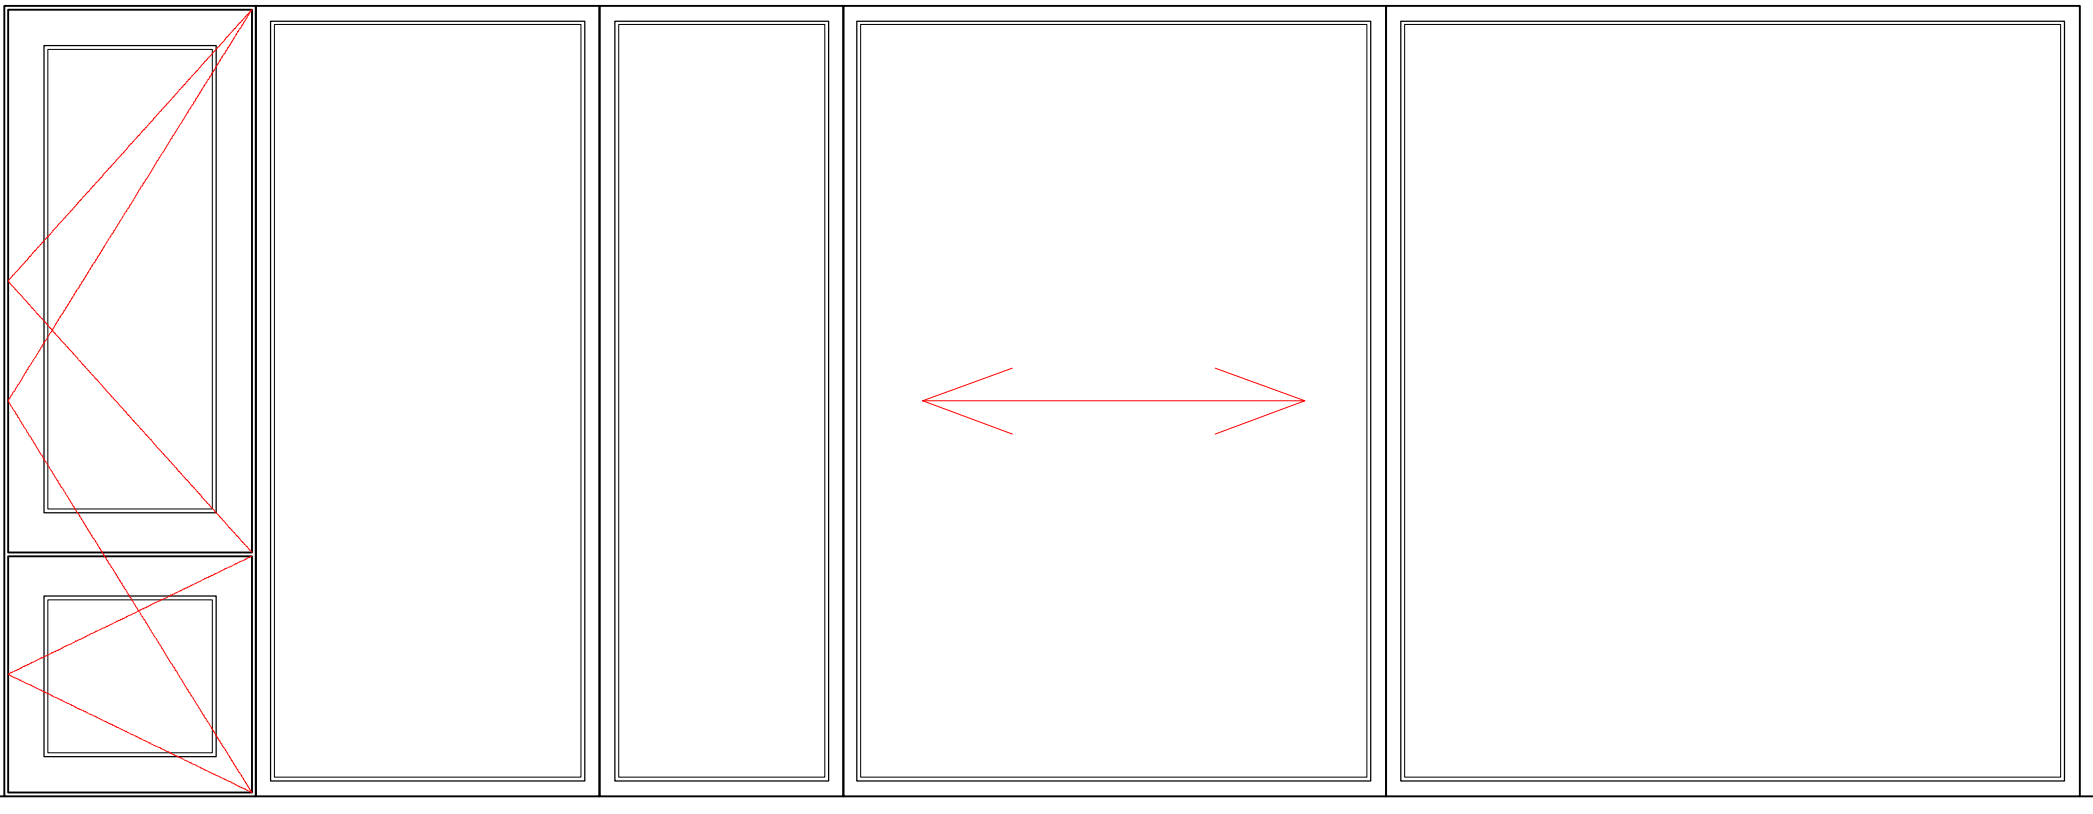

DOOR AND WINDOW ELEVATIONS
SCALE 1:20

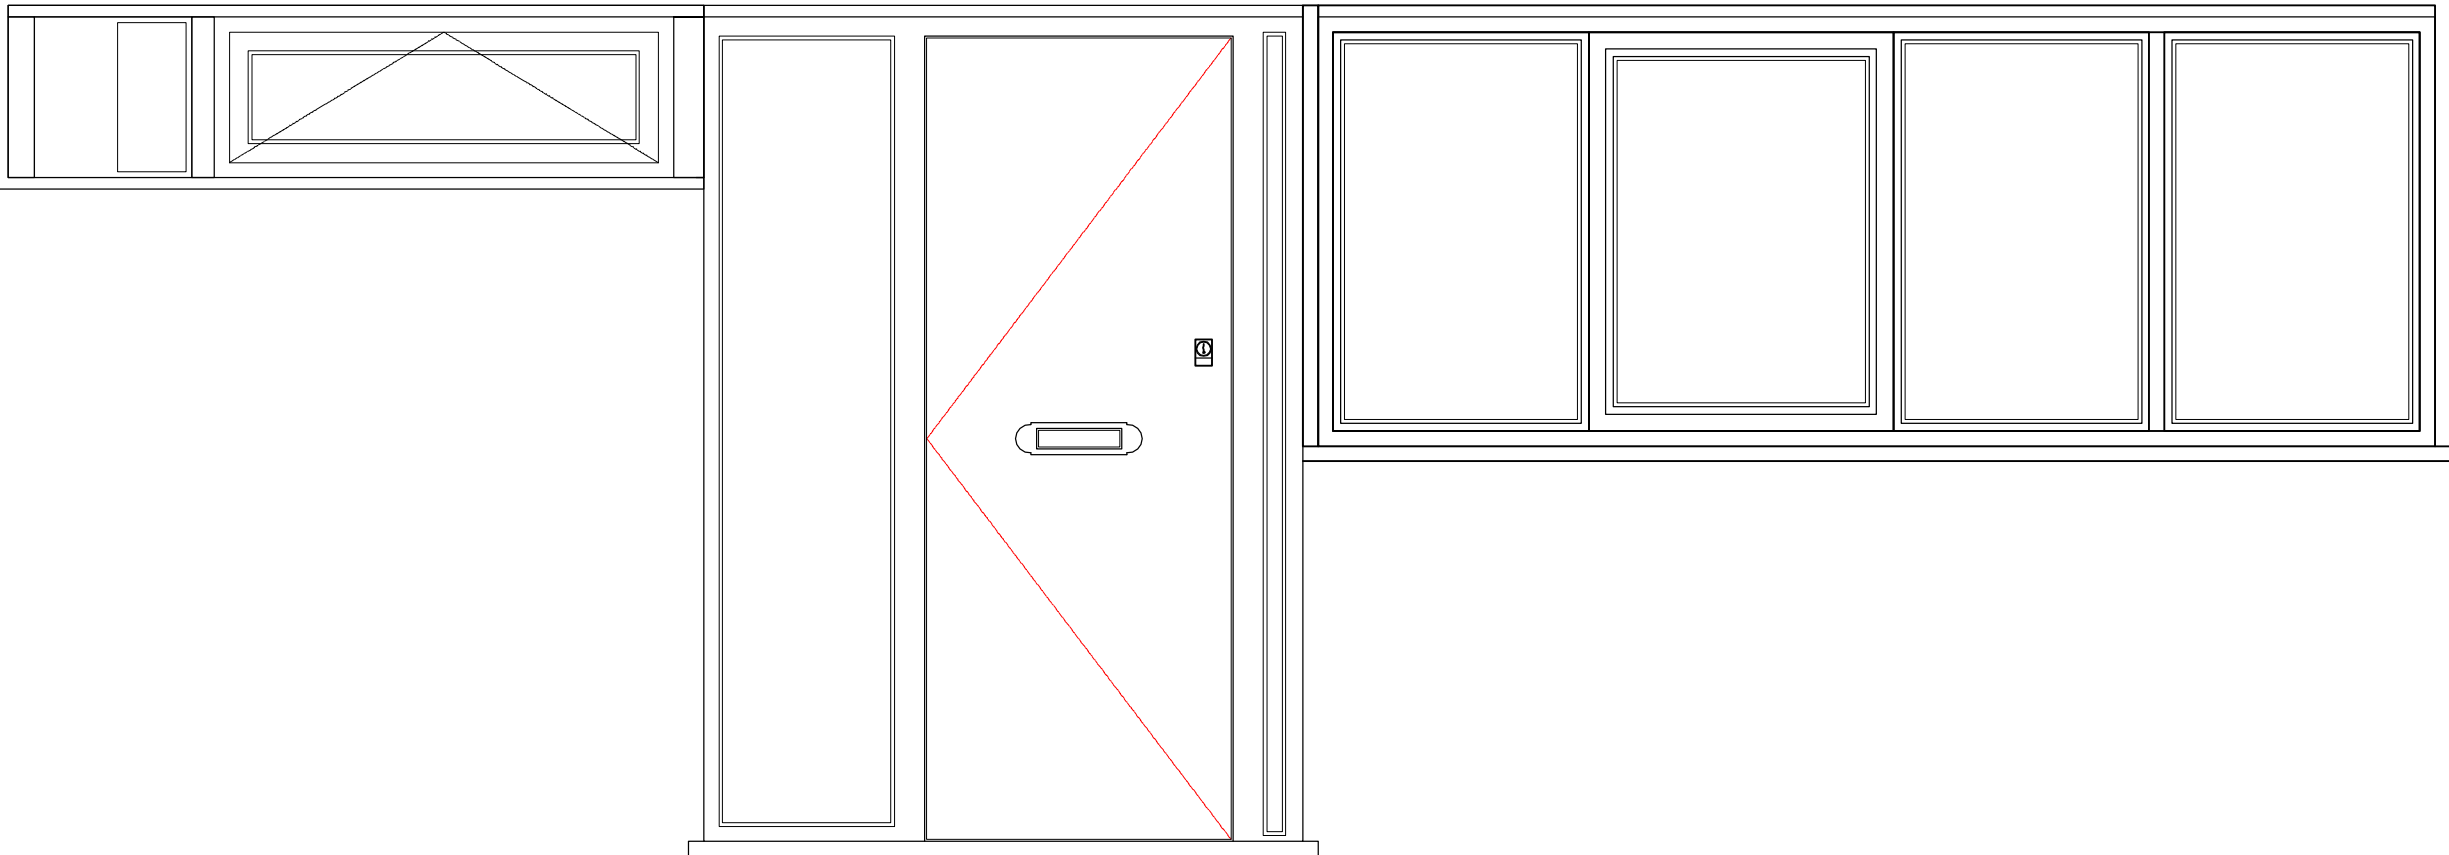


DOOR AND WINDOW ELEVATIONS
SCALE 1:20

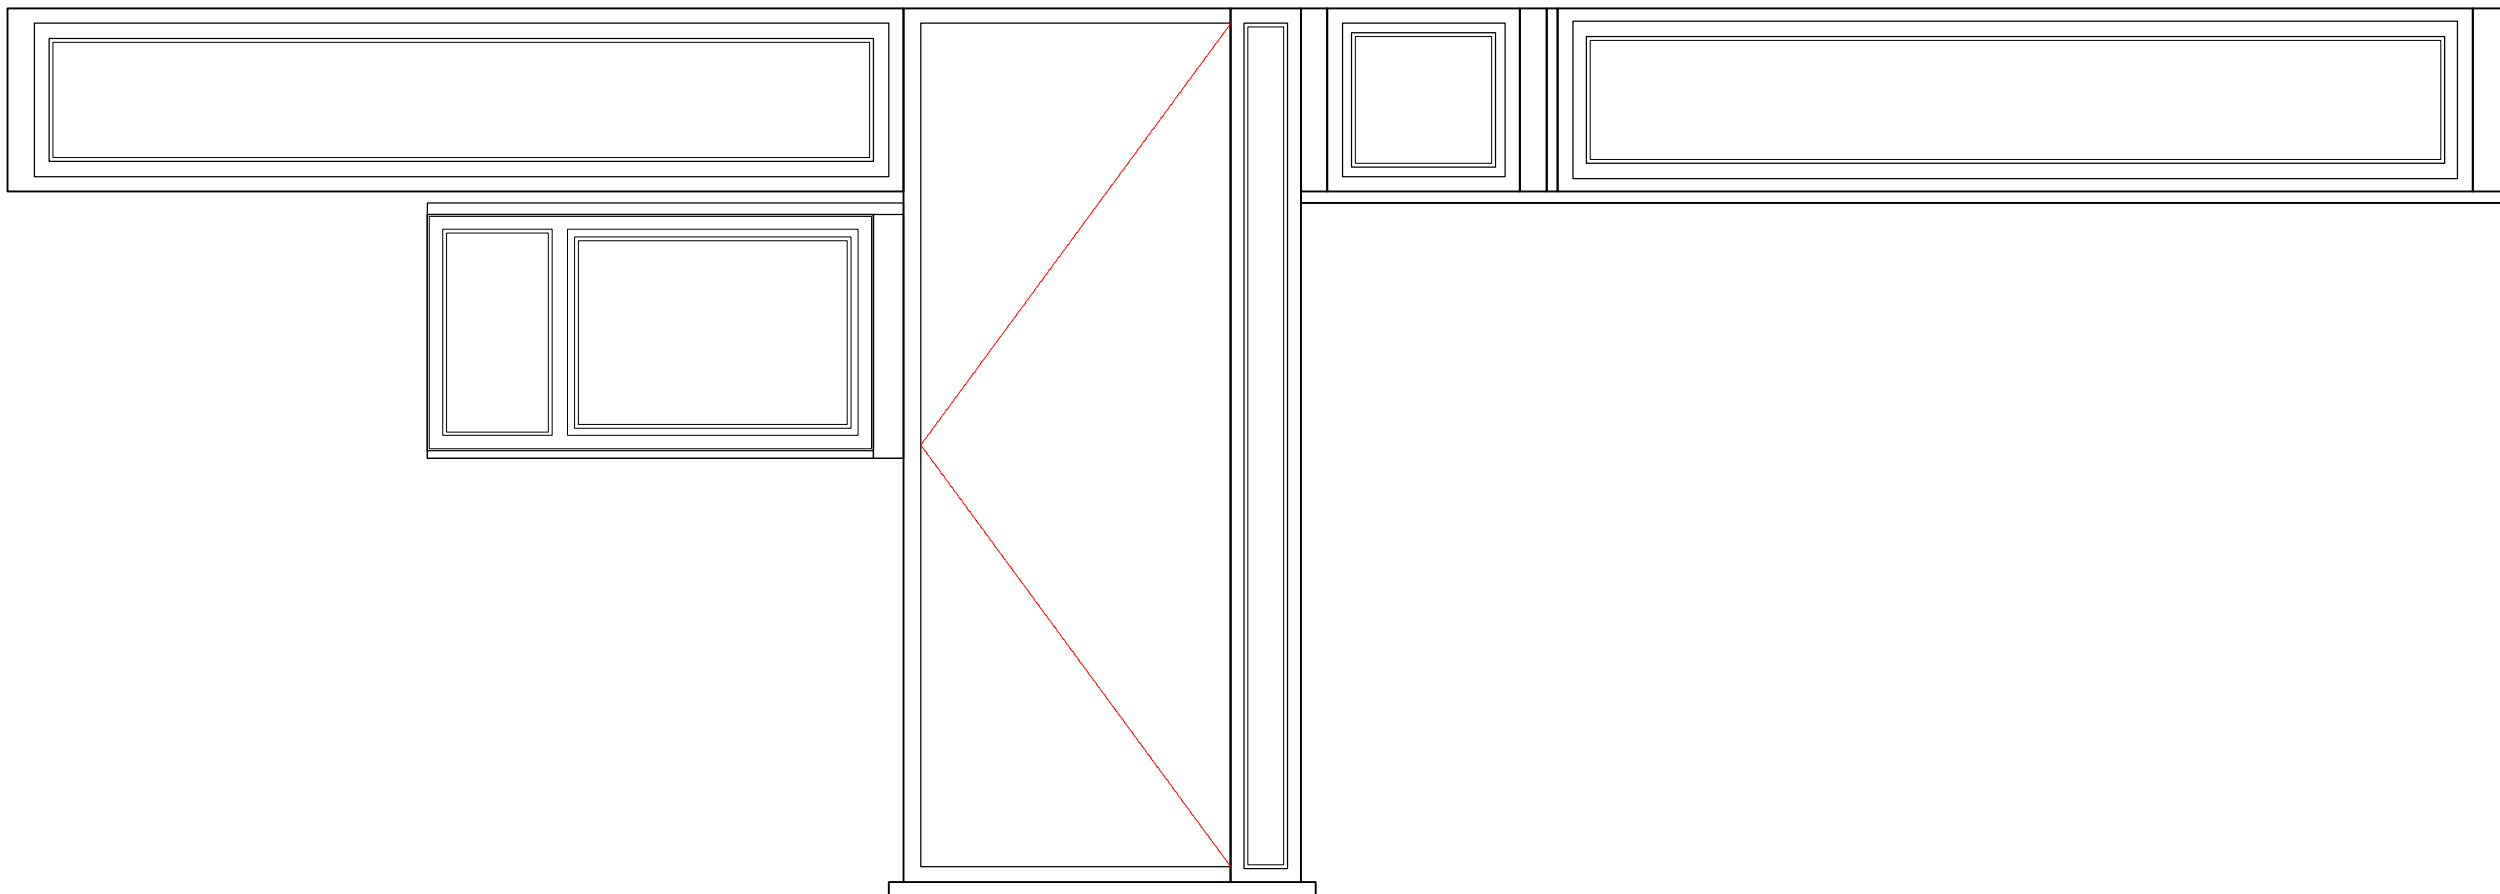


DOOR AND WINDOW ELEVATIONS
SCALE 1:20


EXISTING

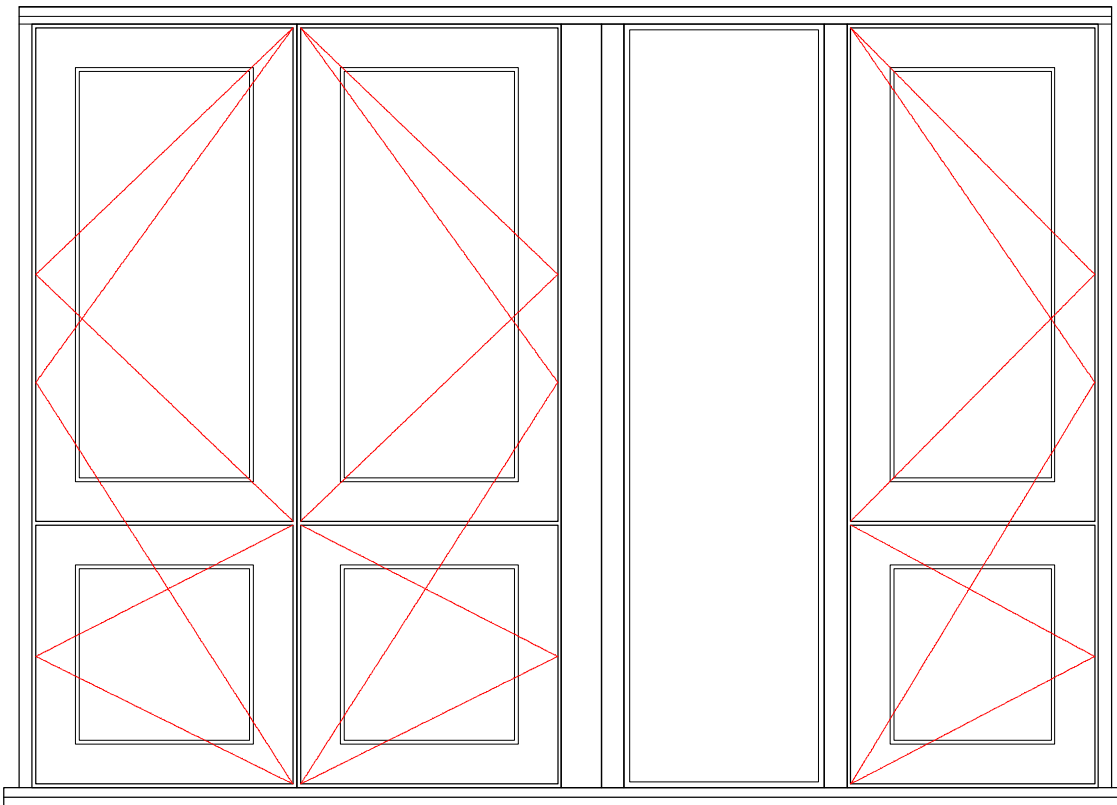

DOOR AND WINDOW ELEVATIONS
SCALE 1:20

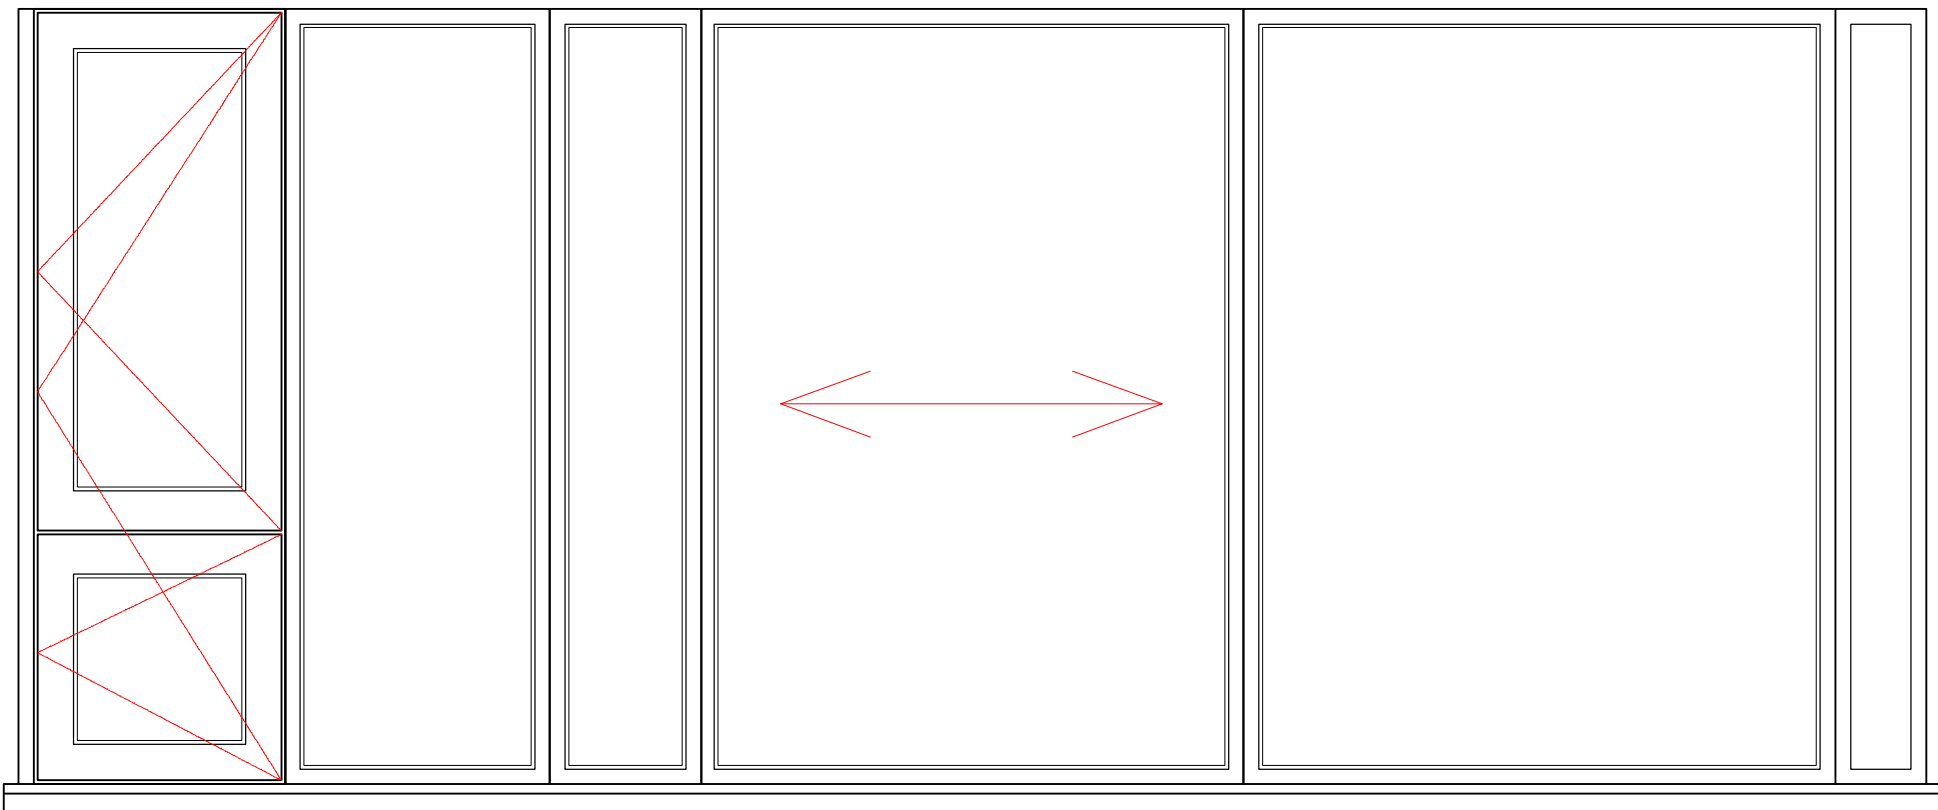


DOOR AND WINDOW ELEVATIONS
SCALE 1:20

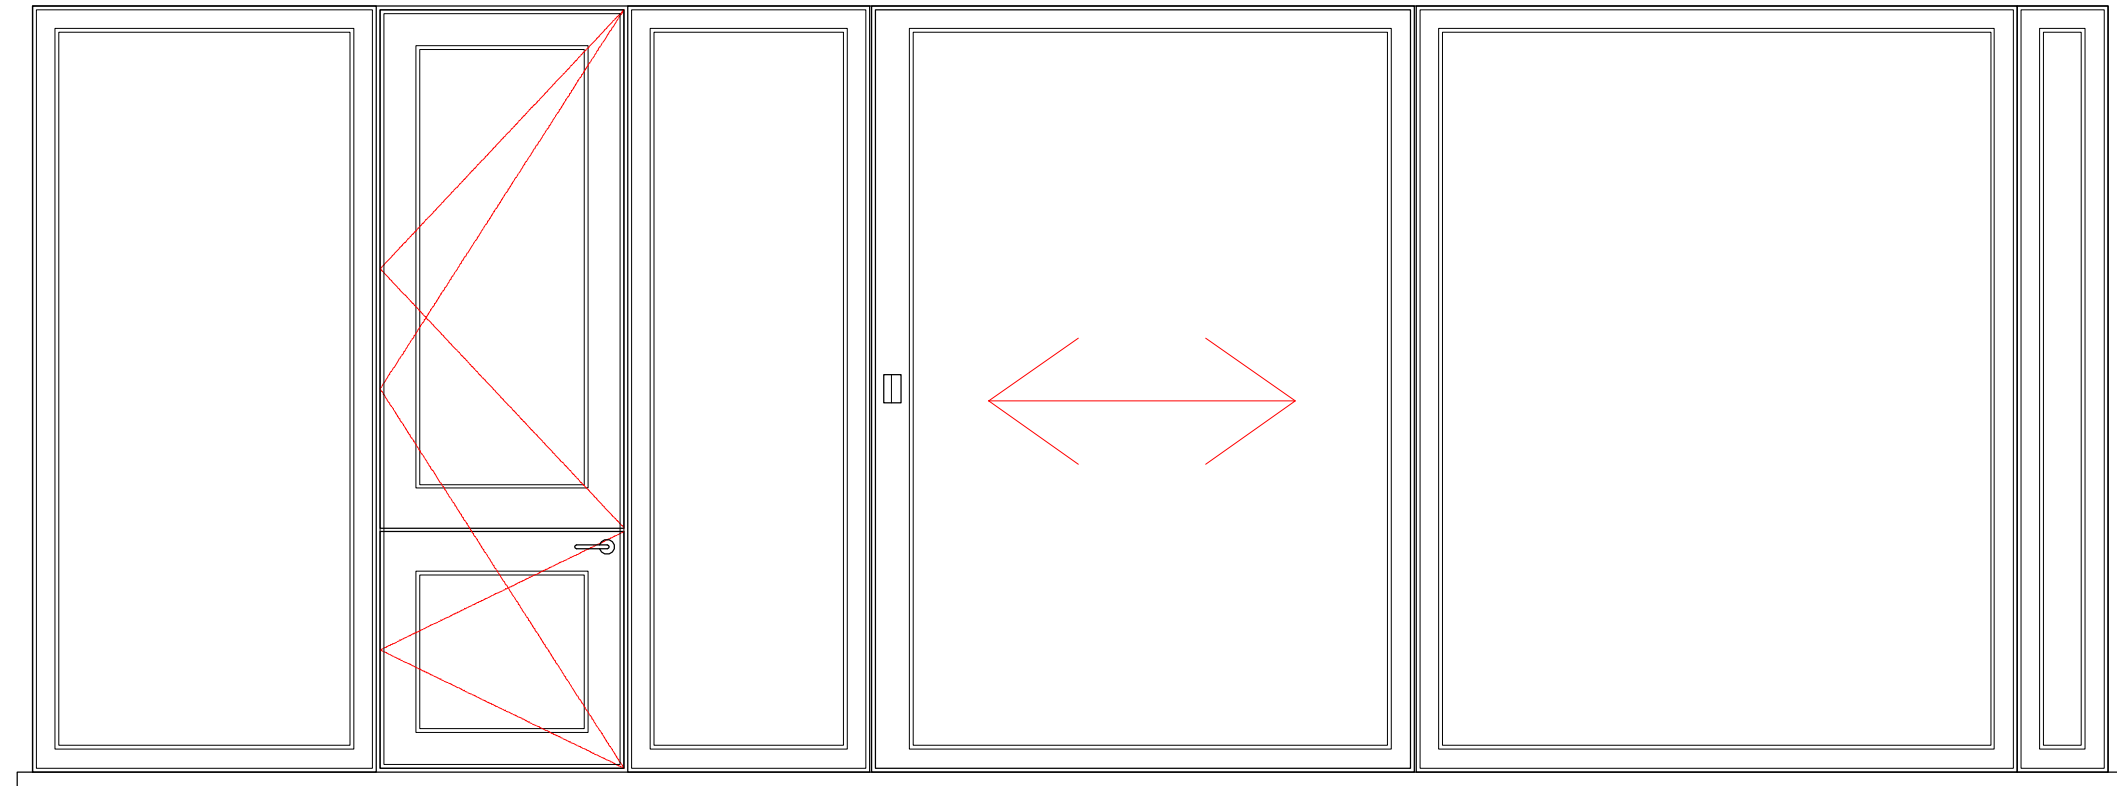


WINDOW ELEVATIONS
SCALE 1:20



DOOR AND WINDOW ELEVATIONS
SCALE 1:20

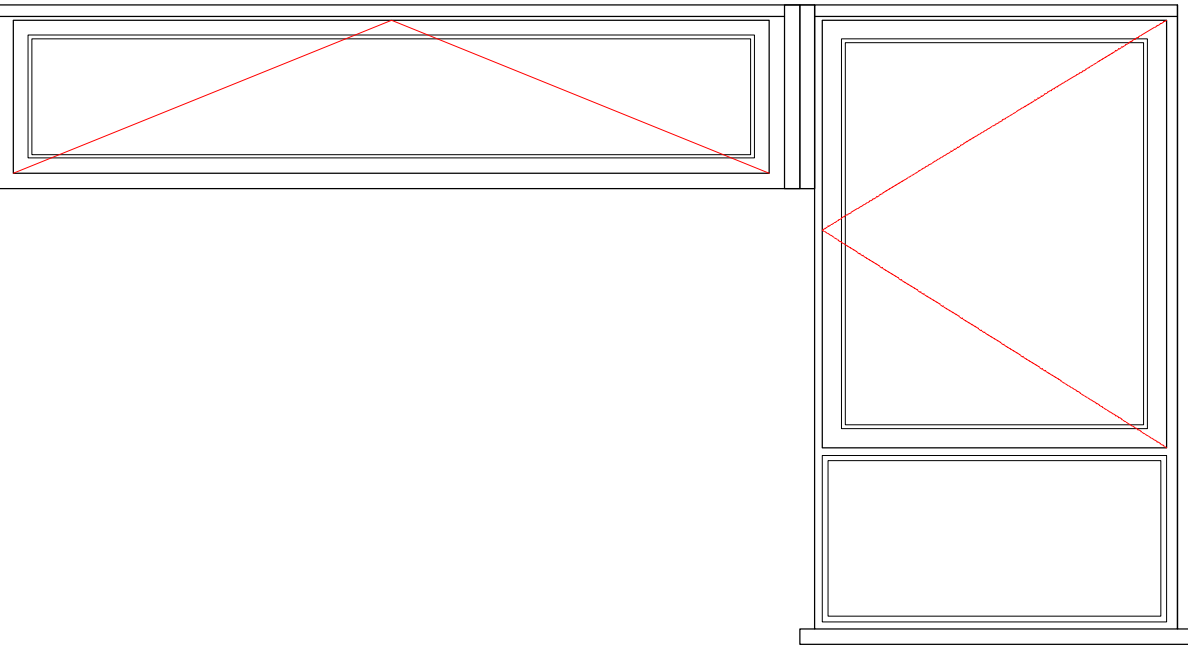

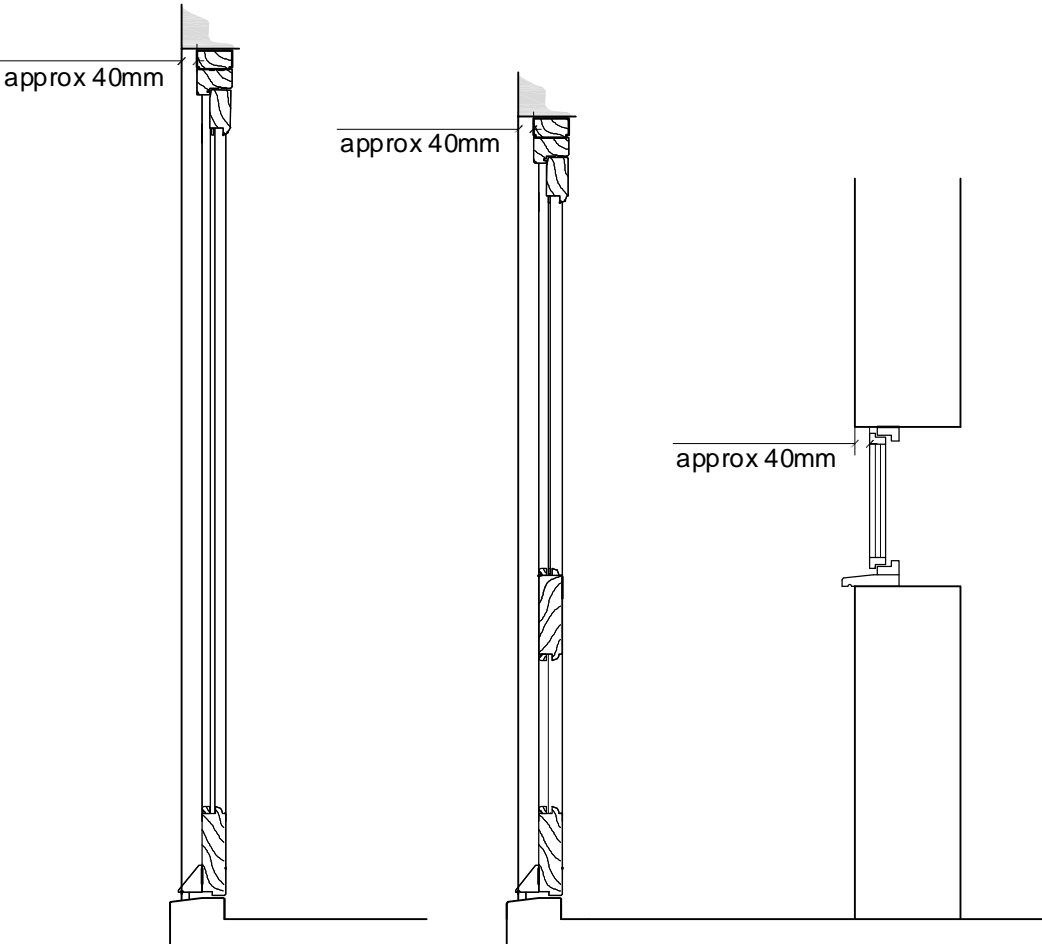

DOOR AND WINDOW ELEVATIONS
SCALE 1:20



TYPICAL SECTION DETAILS OF EXISTING
WINDOWS AND DOORS
SCALE 1:20

Note:
Existing windows and doors in
timber single glazed painted black

PLANNING

P1	25.01.10	PLANNING ISSUE	AJC	SML
REV	DATE	DESCRIPTION	BY	APP
CLIENT		Apollo London Limited		
		Conquest House, Church Street, Waltham Abbey, Essex EN9 1DX. Tel: 01992 650333 Fax: 01992 650999		
PROJECT		PROPOSED REFURBISHMENT OF DUNBOYNE ROAD , CAMDEN, LONDON NW3 2YY		
DRAWING TITLE		EXISTING ELEVATIONS AND SECTIONS OF WINDOWS AND DOORS		
DATE	JAN 2010	DG. No.	2858.105	REV. P1
SCALE	1:100 (A1)	DRAWN BY:	TAJC	DATED 23.02.10
CHECKED BY:		DATED		
APPROVAL BY:	SML	DATED	23.02.10	
AK DESIGN PARTNERSHIP LLP				
CHARTERED BUILDING CONSULTANCY BUILDING SURVEYORS BUILDING DESIGNERS PROJECT MANAGERS				
		111-113 VICTORIA ROAD ROMFORD ESSEX RM1 2LX		
		TEL: 01708 751772 FAX: 01708 764056 E-MAIL: office@akdesign.co.uk WEB SITE: www.akdesign.co.uk		