




WINDOW AND DOOR ELEVATION
SCALE 1:20

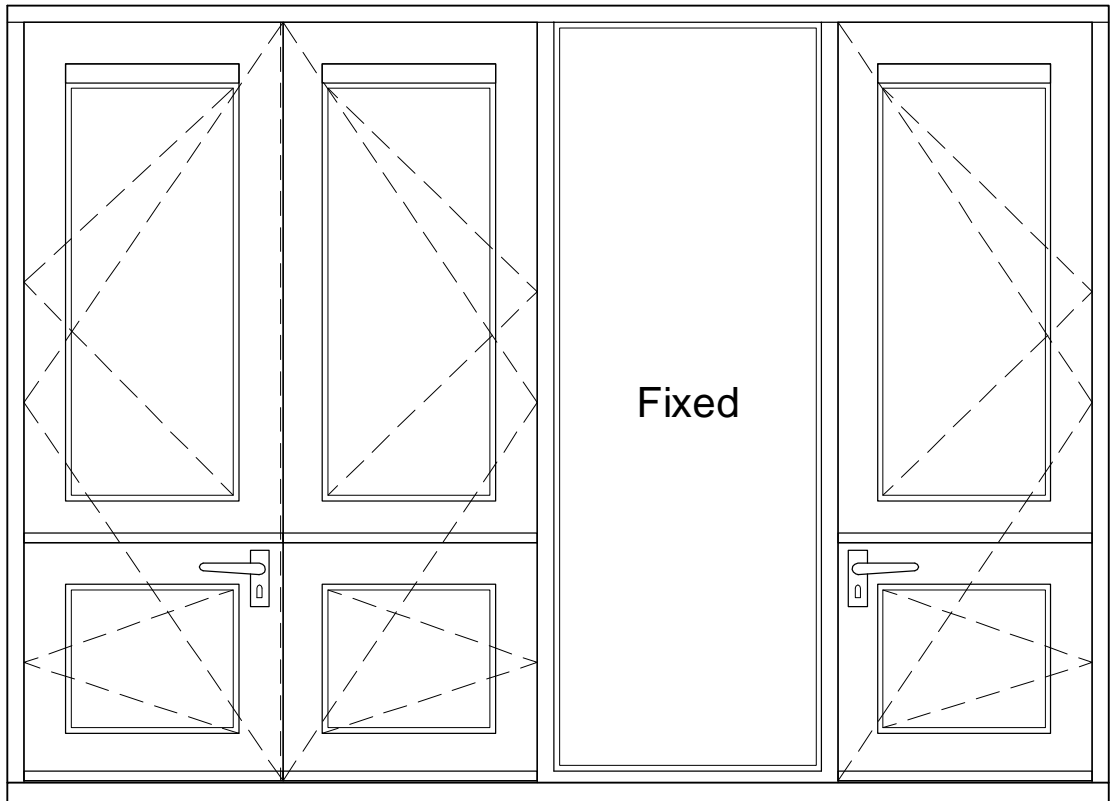


WINDOW AND DOOR ELEVATION
SCALE 1:20

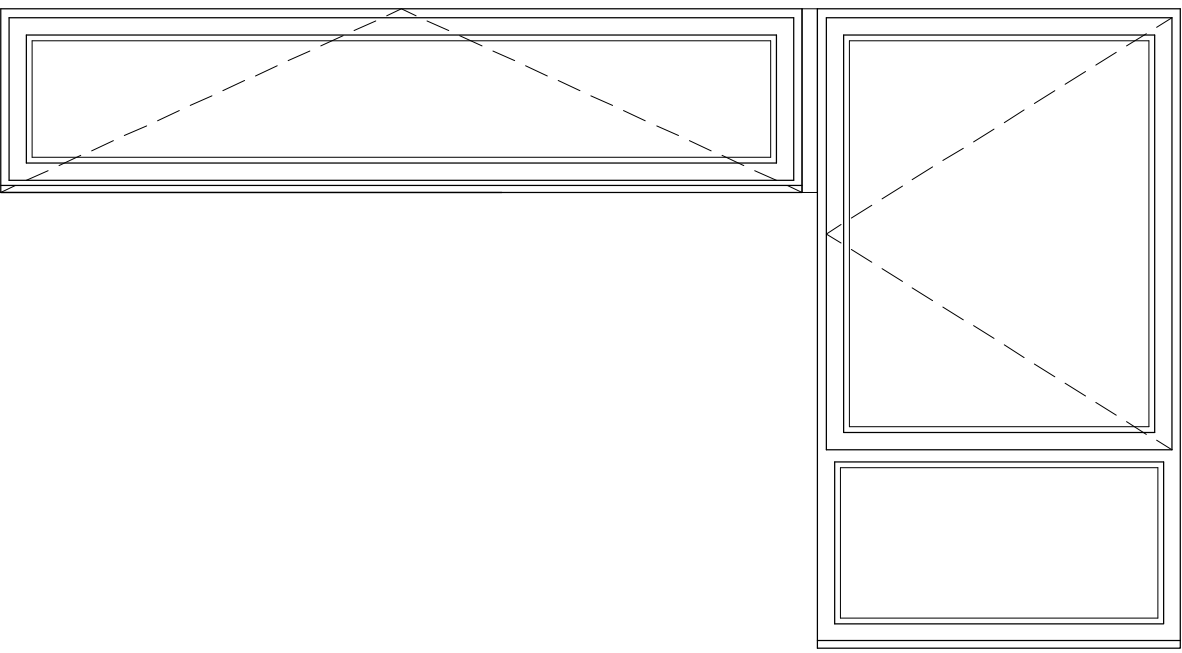


WINDOW ELEVATION
SCALE 1:20

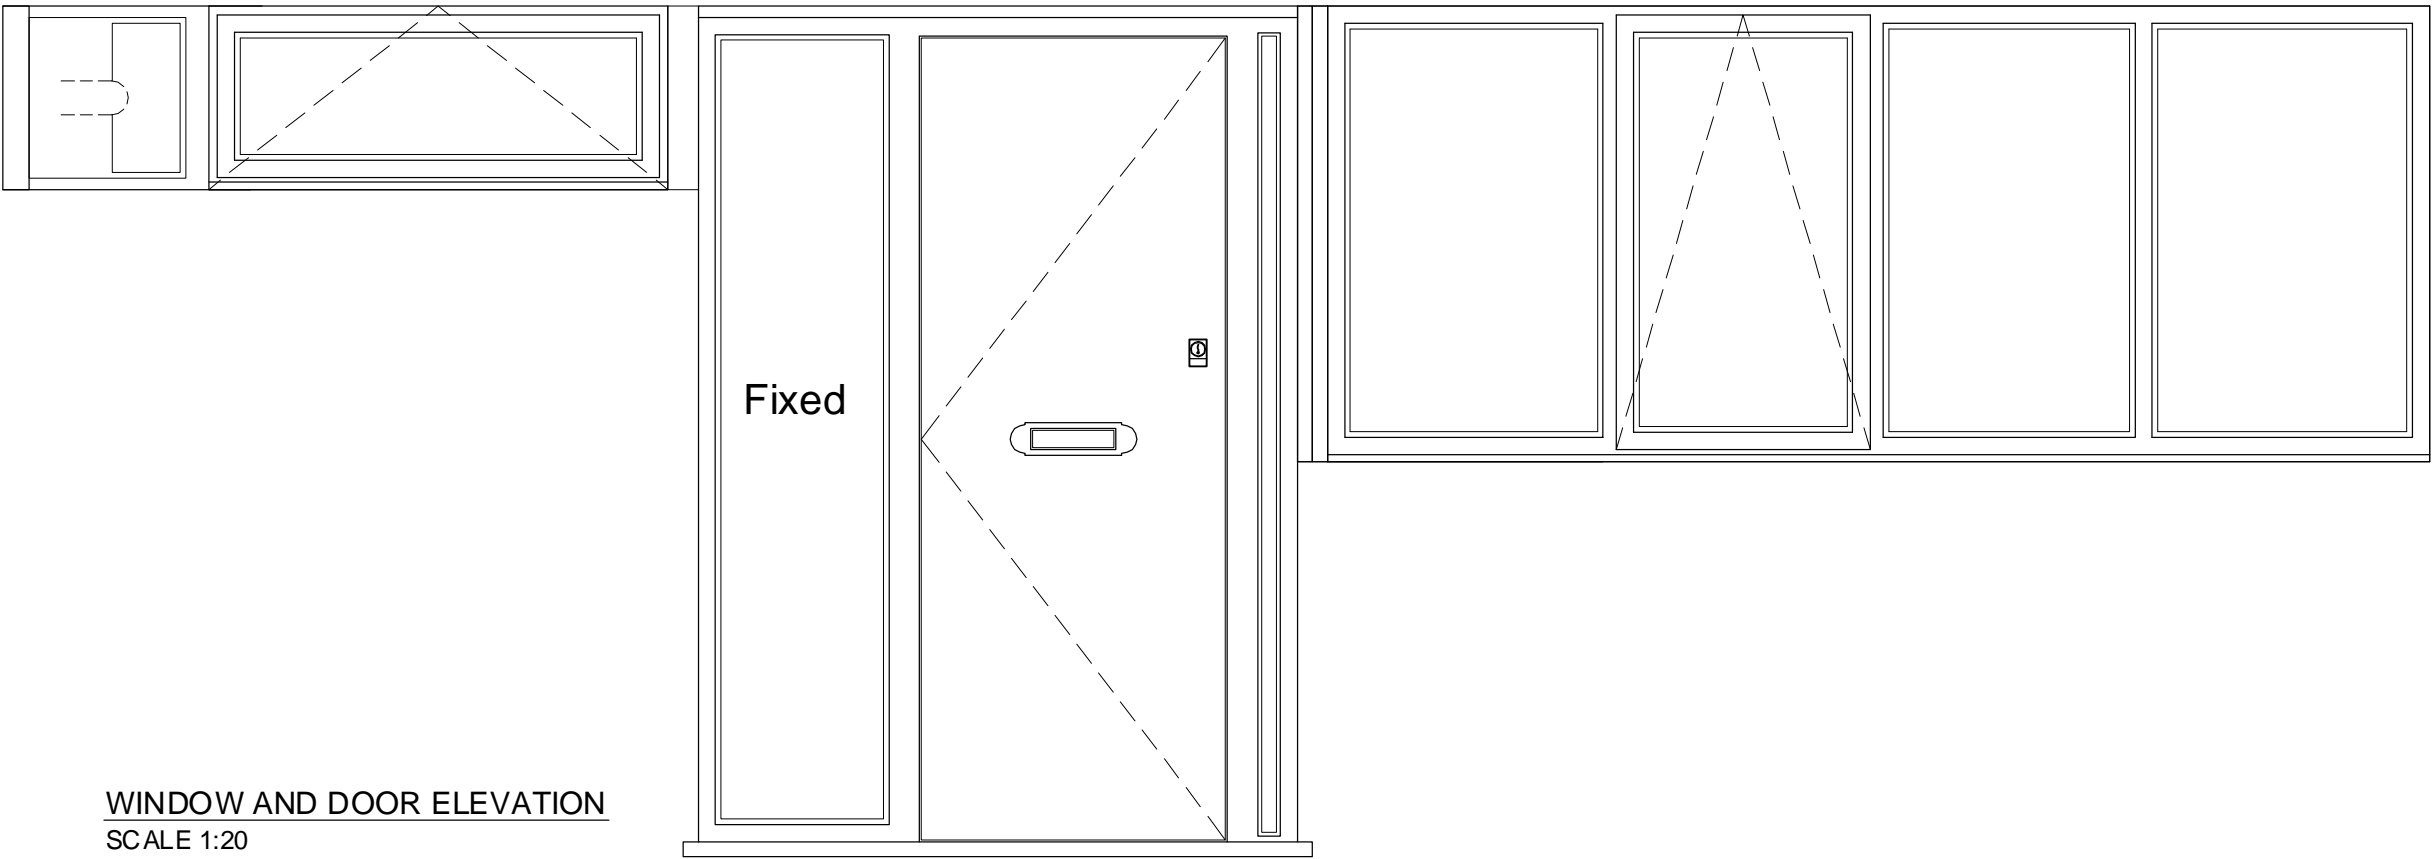


WINDOW AND DOOR ELEVATION
SCALE 1:20

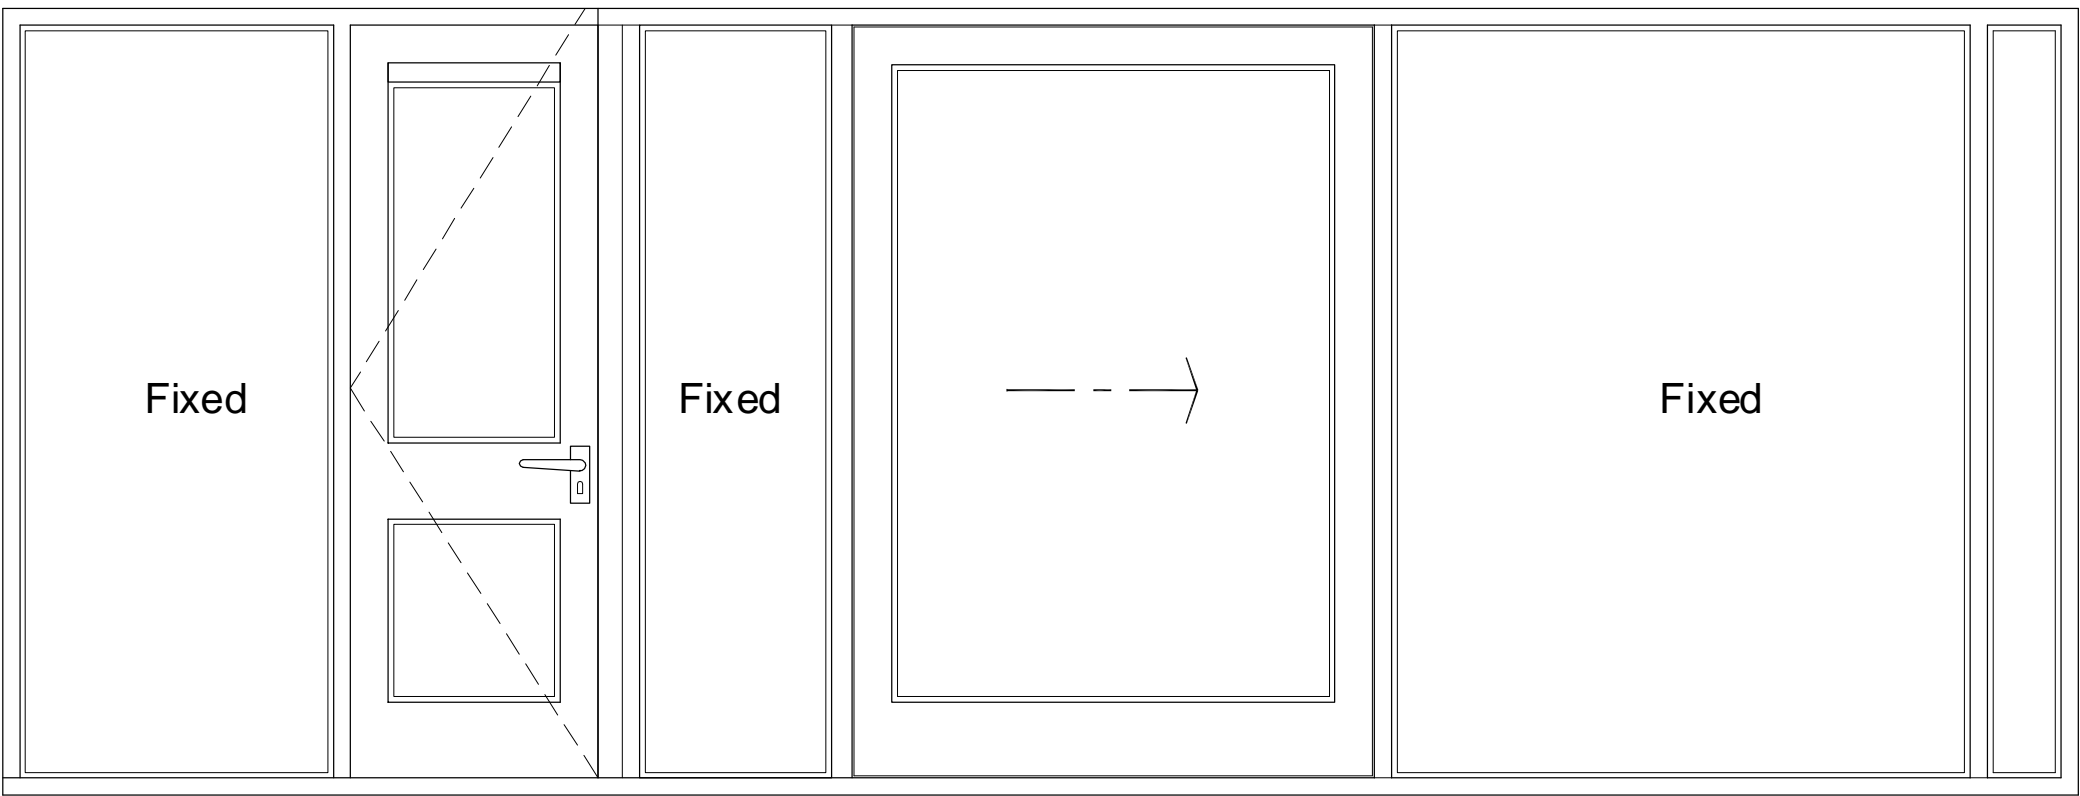


WINDOW AND DOOR ELEVATION
SCALE 1:20

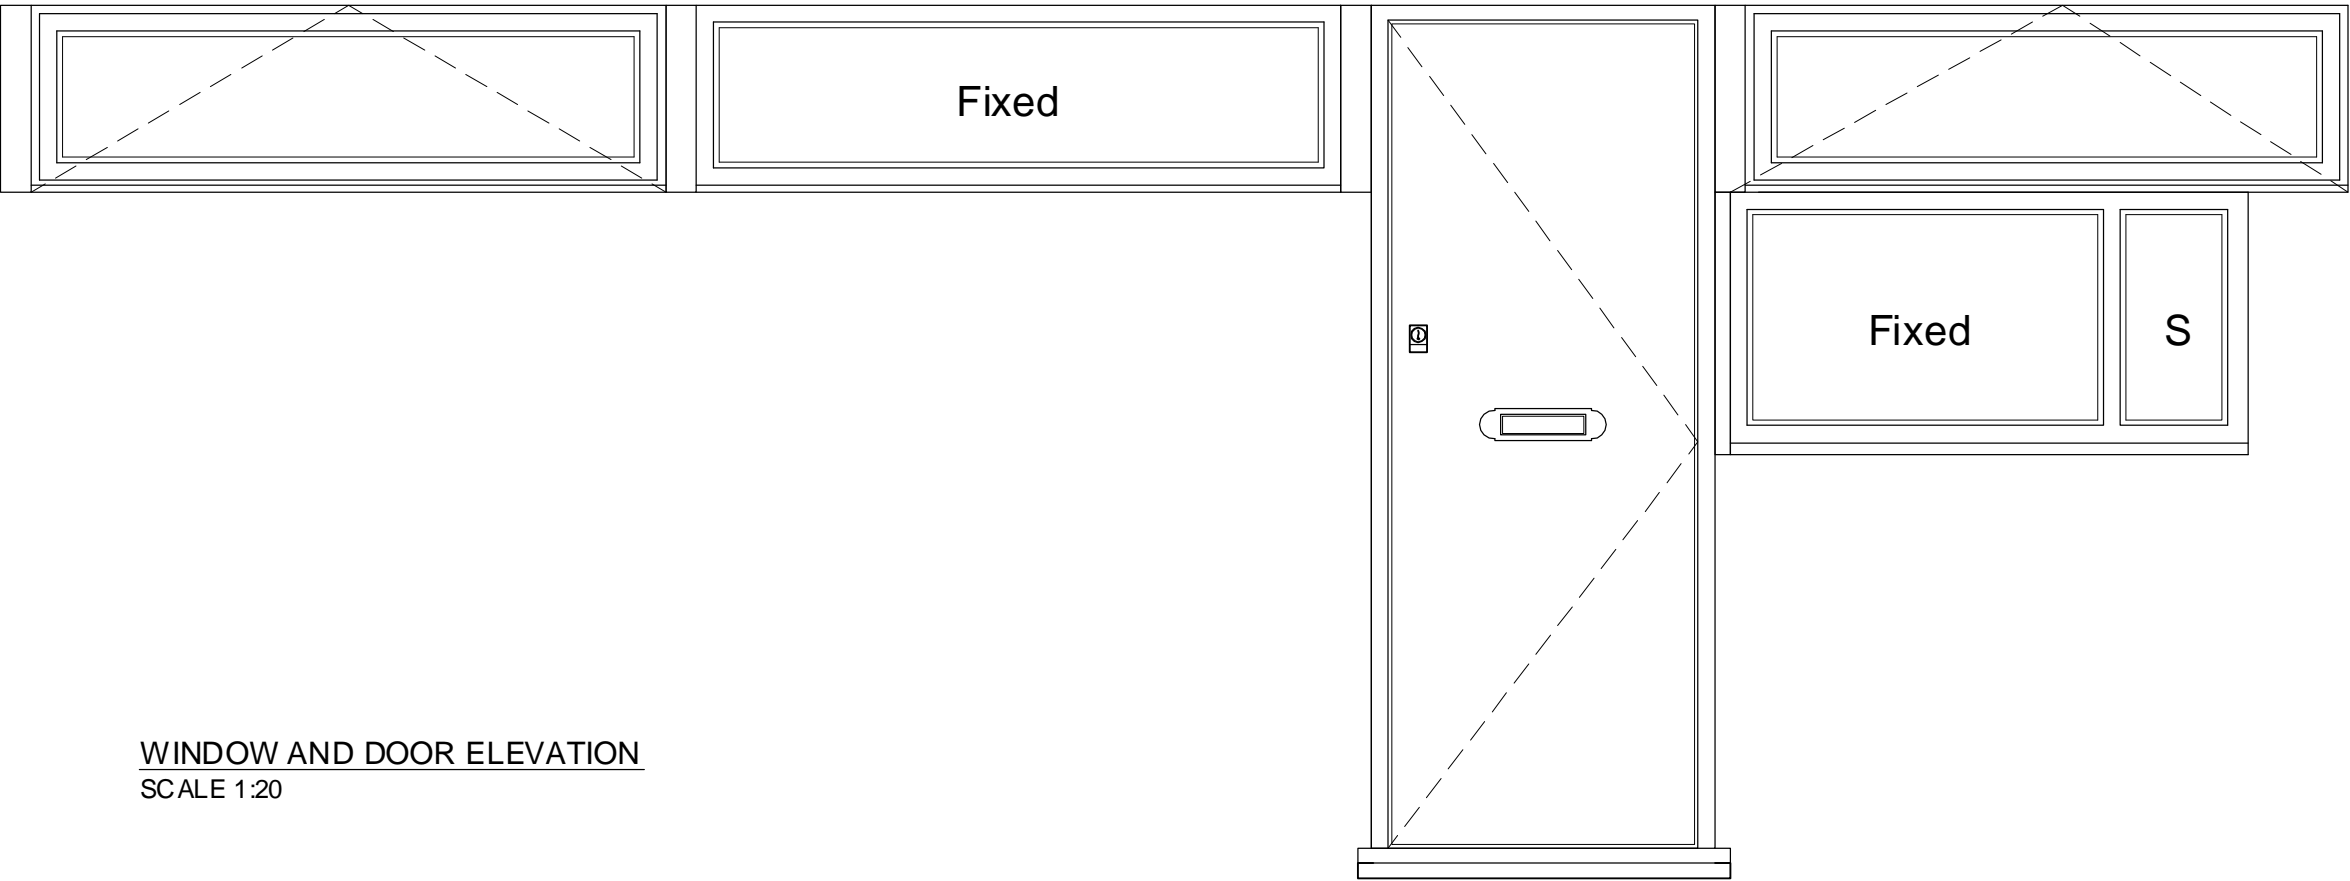


WINDOW AND DOOR ELEVATION
SCALE 1:20

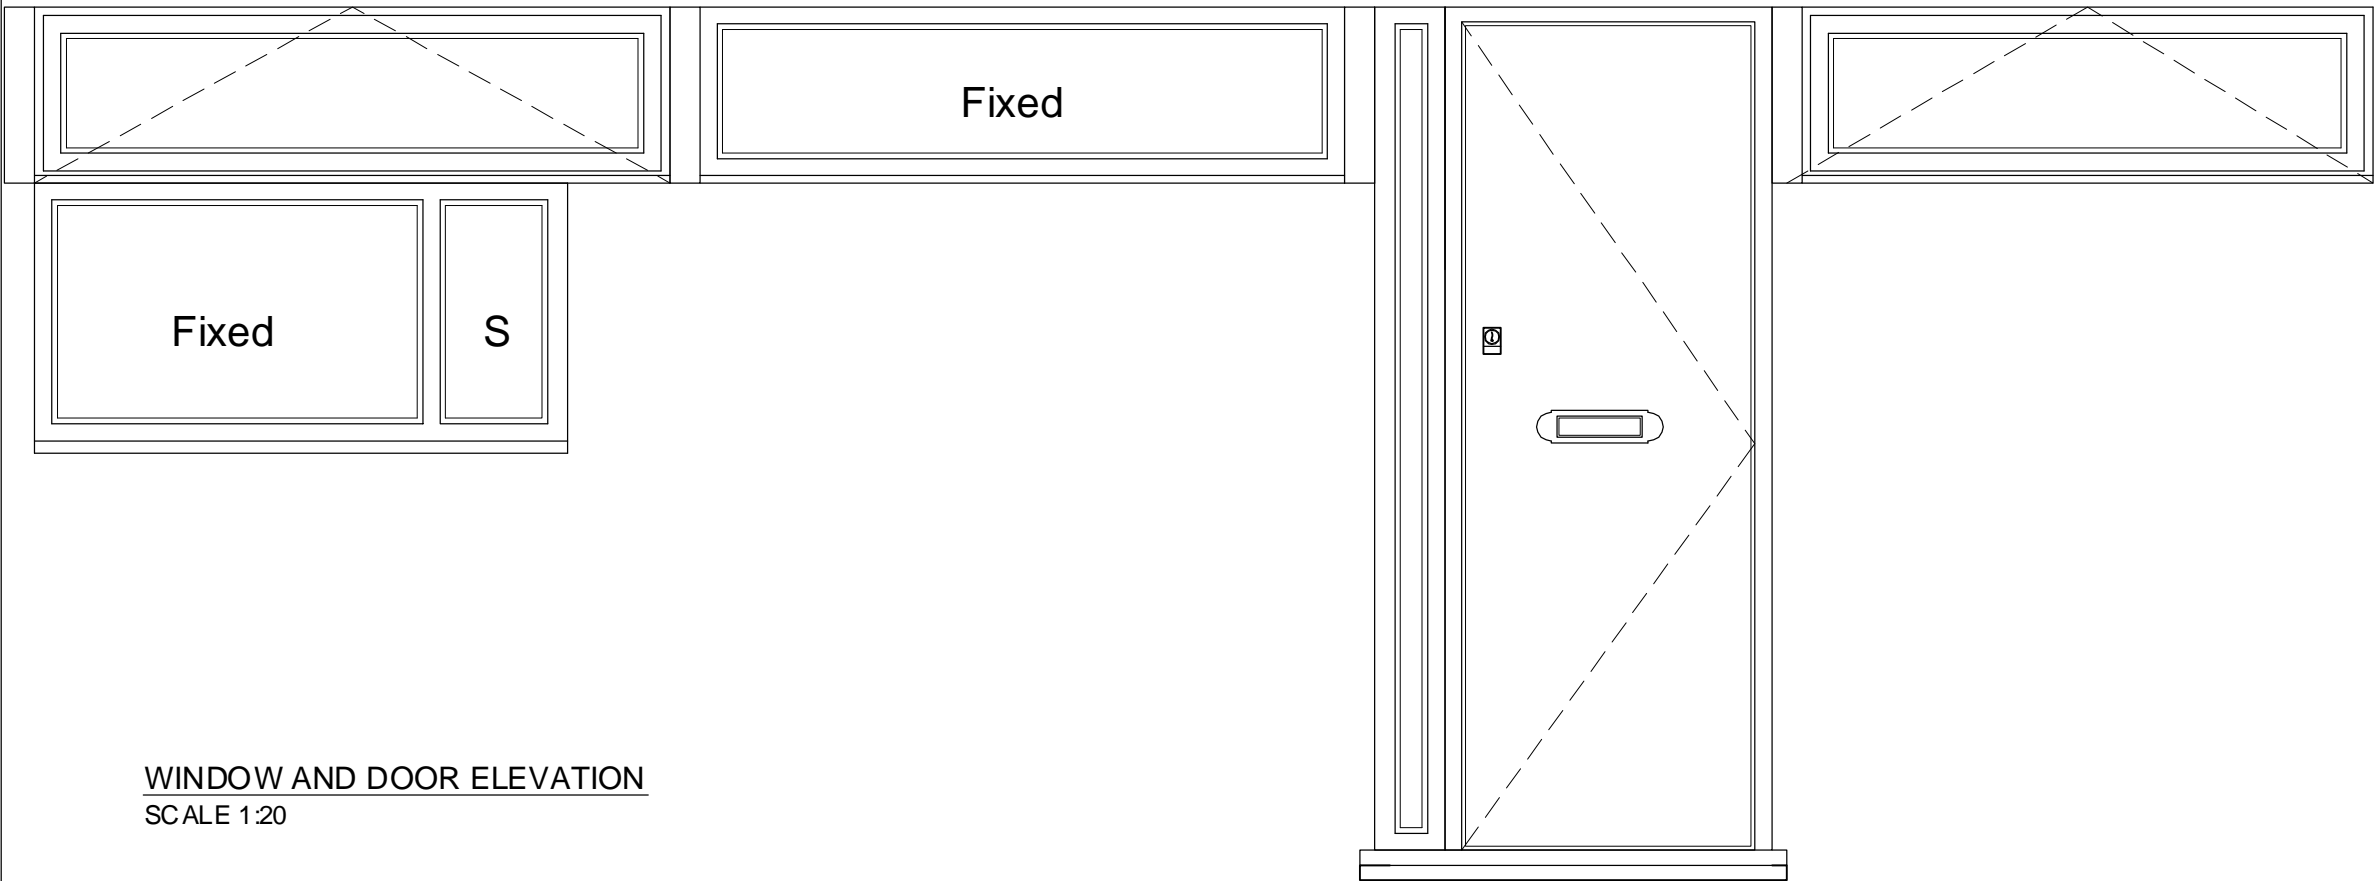


WINDOW AND DOOR ELEVATION
SCALE 1:20

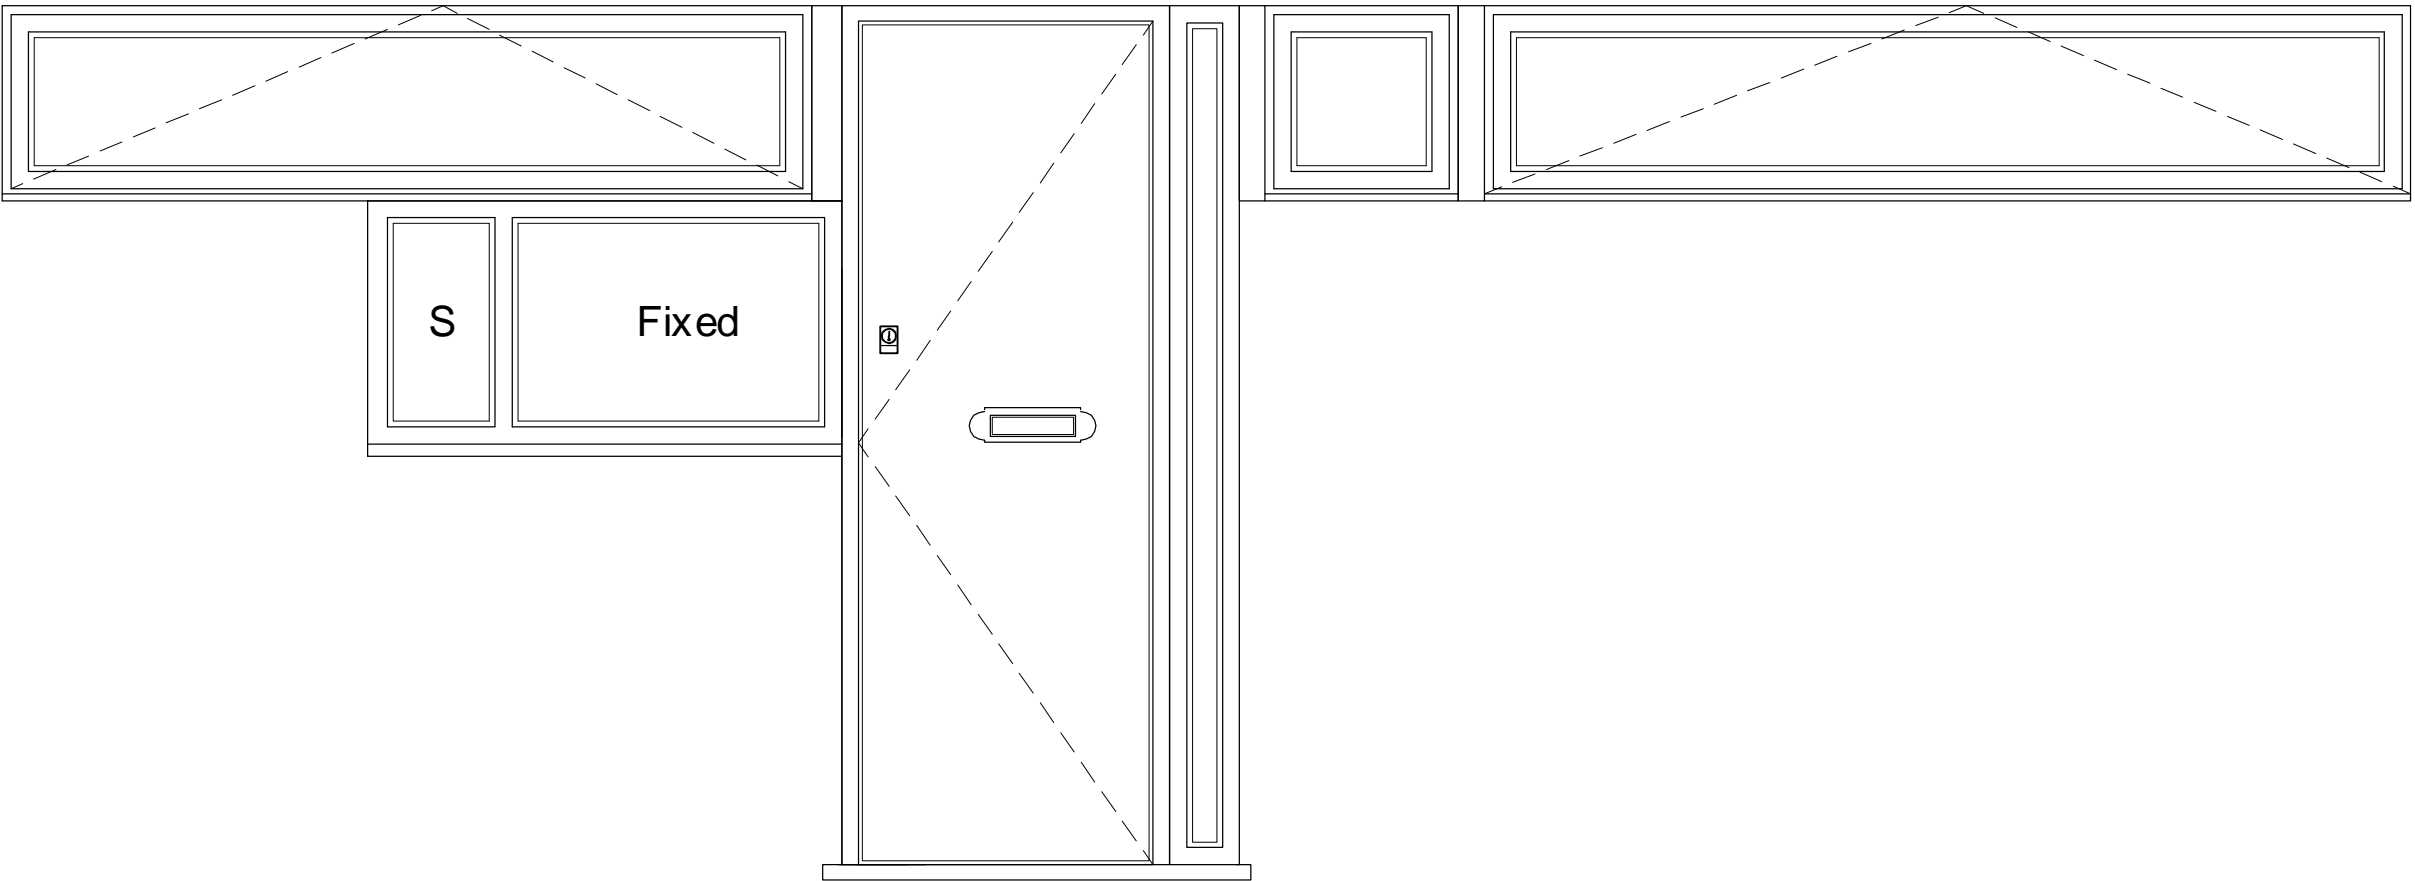

WINDOW AND DOOR ELEVATION
SCALE 1:20

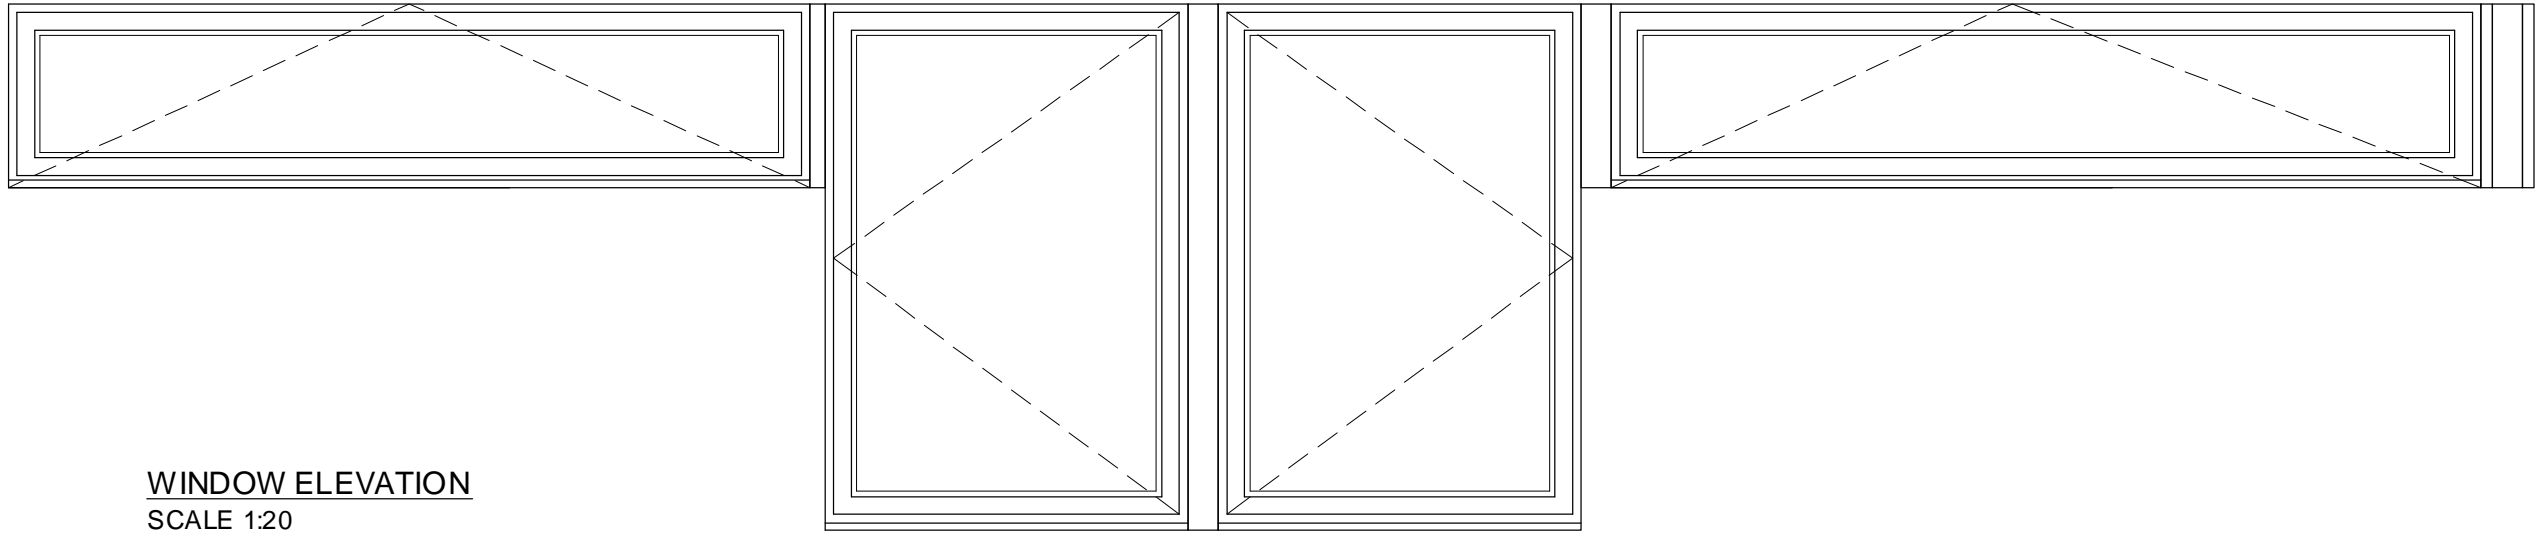

WINDOW ELEVATION
SCALE 1:20

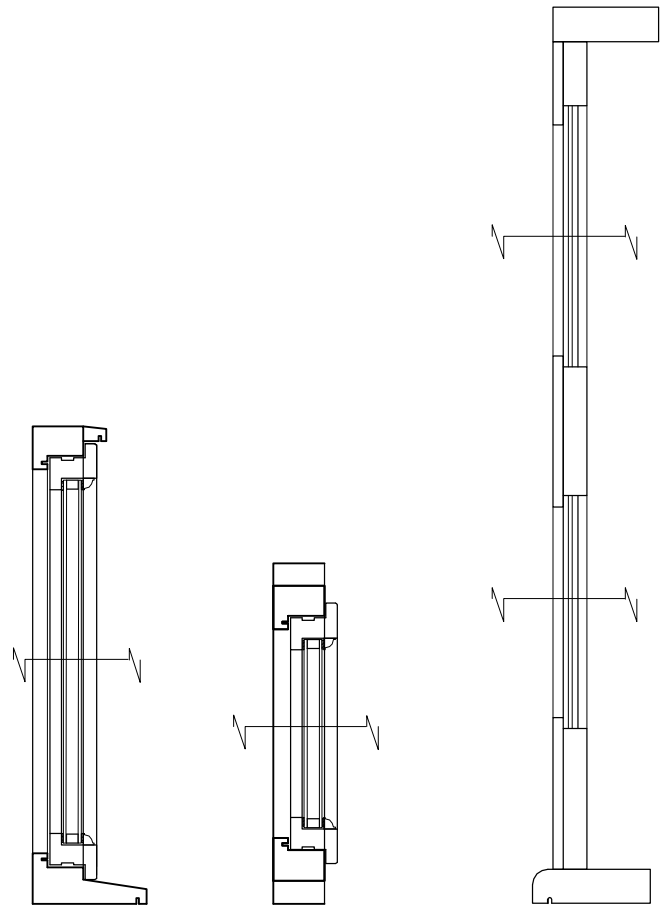

TYPICAL SECTION DETAIL OF PROPOSED
WINDOW AND DOORS
SCALE 1:10

Note:
New windows and doors in
timber double glazed painted black

PLANNING

P1	25.01.10	PLANNING ISSUE	AJC	SML
REV	DATE	DESCRIPTION	BY	APP
CLIENT				
Apollo London Limited Conquest House, Church Street, Waltham Abbey, Essex EN9 1DX. Tel: 01992 850333 Fax: 01992 850999				

PROJECT
PROPOSED REFURBISHMENT OF
DUNBOYNE ROAD , CAMDEN, LONDON
NW3 2YY

DRAWING TITLE
PROPOSED ELEVATIONS AND
SECTIONS OF WINDOWS AND DOORS

DATE	JAN 2010	DG. No.	REV.
SCALE	1:100 (A1)	2858.106	P1
DRAWN BY:	TAJC	DATED	23.02.10
CHECKED BY:		DATED	
APPROVAL BY:	SML	DATED	23.02.10

AK DESIGN PARTNERSHIP LLP
CHARTERED BUILDING CONSULTANCY
BUILDING SURVEYORS
BUILDING DESIGNERS
PROJECT MANAGERS

111-113 VICTORIA ROAD
ROMFORD
ESSEX
RM1 2LX

TEL: 01708 751772
FAX: 01708 764056
E-MAIL: office@akdesign.co.uk
WEB SITE: www.akdesign.co.uk