

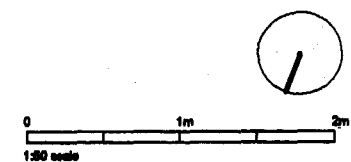
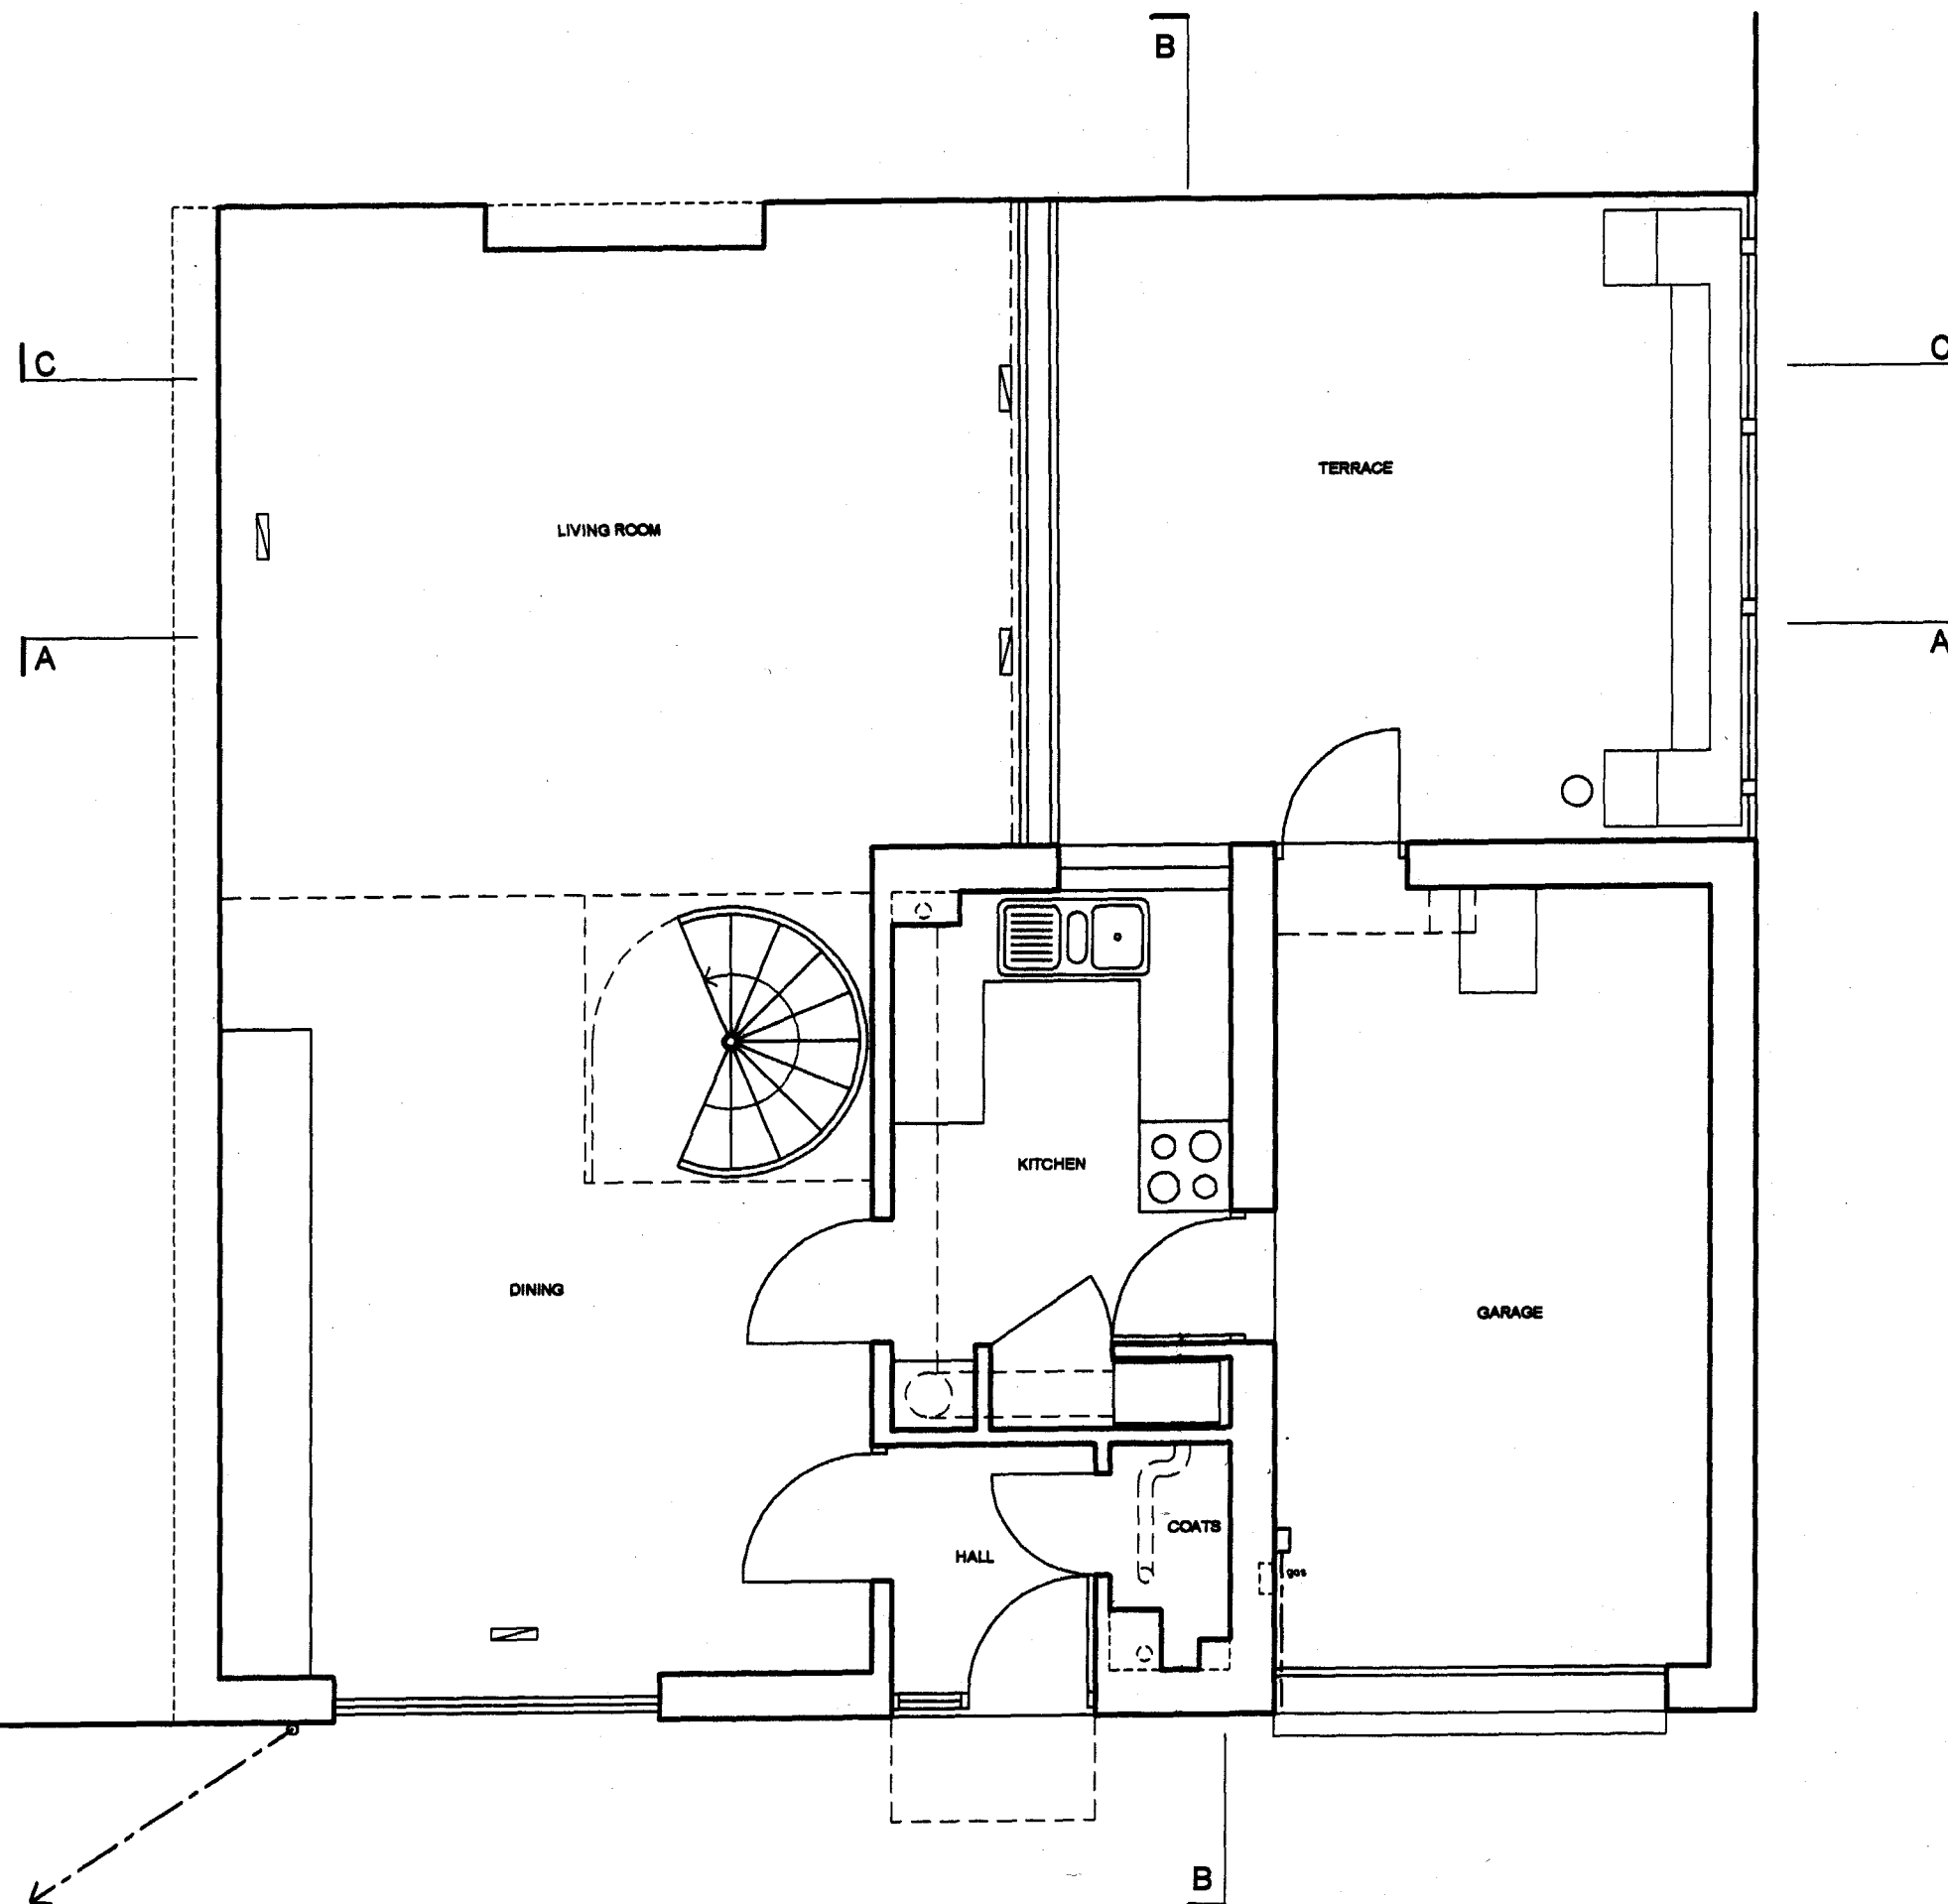


NOTES
DIMENSIONS TO BE CONFIRMED
ON SITE

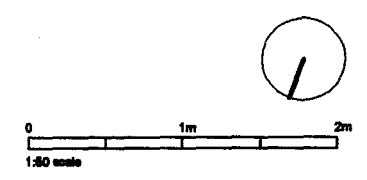


DAVIES ARCHITECTURE ©	
28 ELLIOTT SQ LONDON NW3 3SU TEL 020 7483 0669	
JOB MR & MRS KARMALI-KASSAM 12 QUICKSWOOD LONDON NW3	
TITLE EXISTING PLAN GROUND	
DATE 28.1.10 SCALE 1:50 @A3	
DRAWING NO QUI-EX-GA-01	

NOTES
DIMENSIONS TO BE CONFIRMED
ON SITE

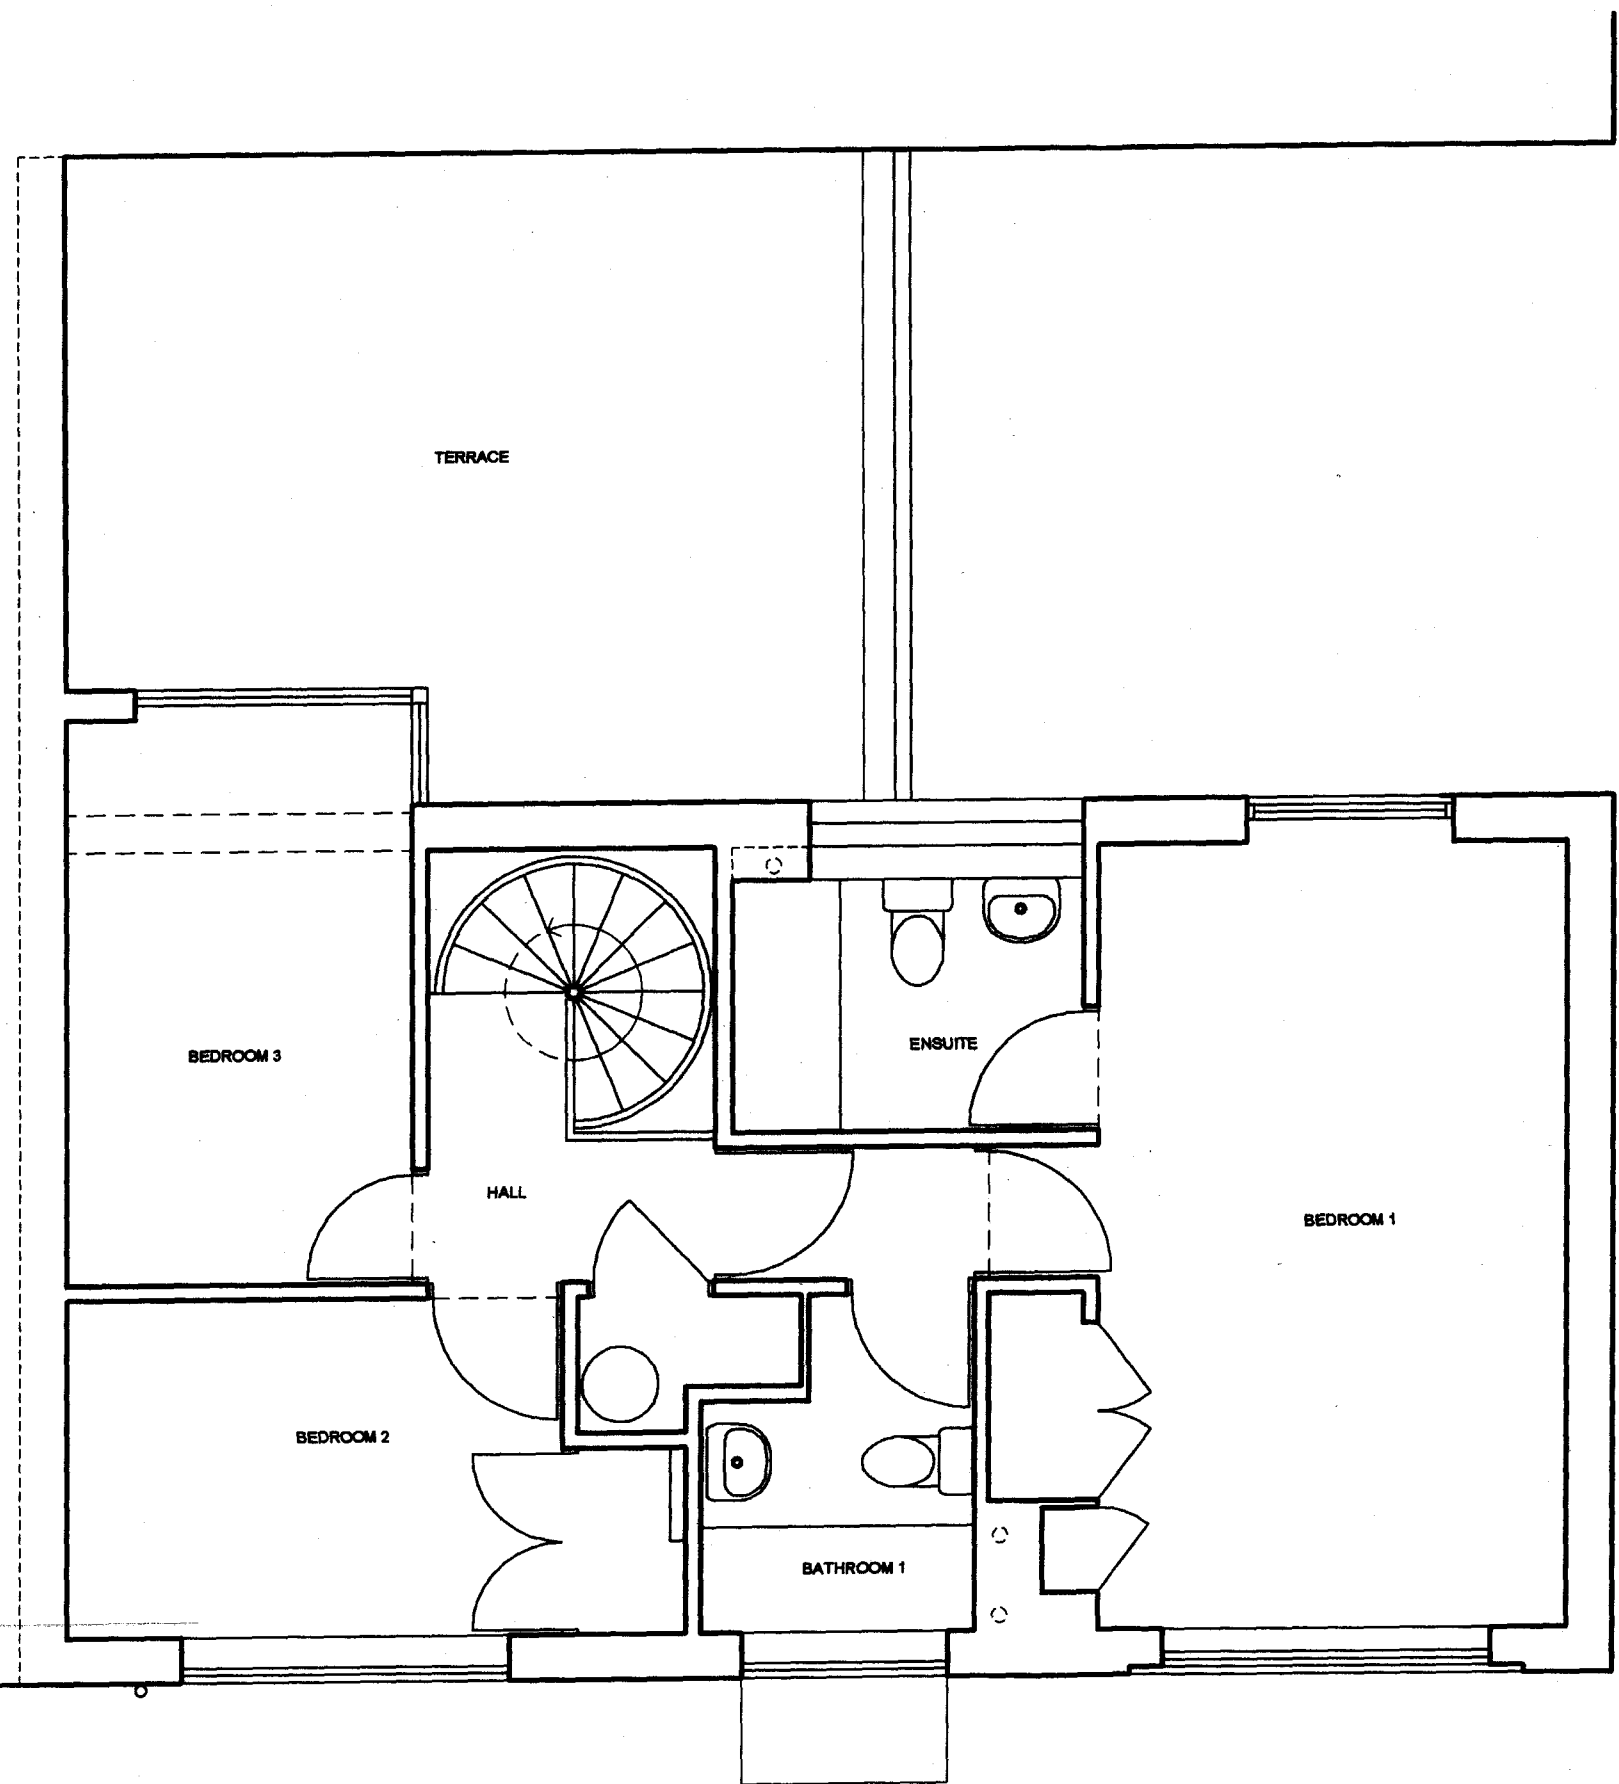

DAVIES ARCHITECTURE	
28 ELLIOTT SQ LONDON NW3 3SU TEL 020 7483 0669	
JOB MR & MRS KARMALI-KASSAM 12 QUICKSWOOD LONDON NW3	
TITLE EXISTING PLAN FIRST	
DATE	28.1.10
SCALE	1:50 @A3
DRAWING NO	QUI-EX-BA-02

NOTES
DIMENSIONS TO BE CONFIRMED
ON SITE

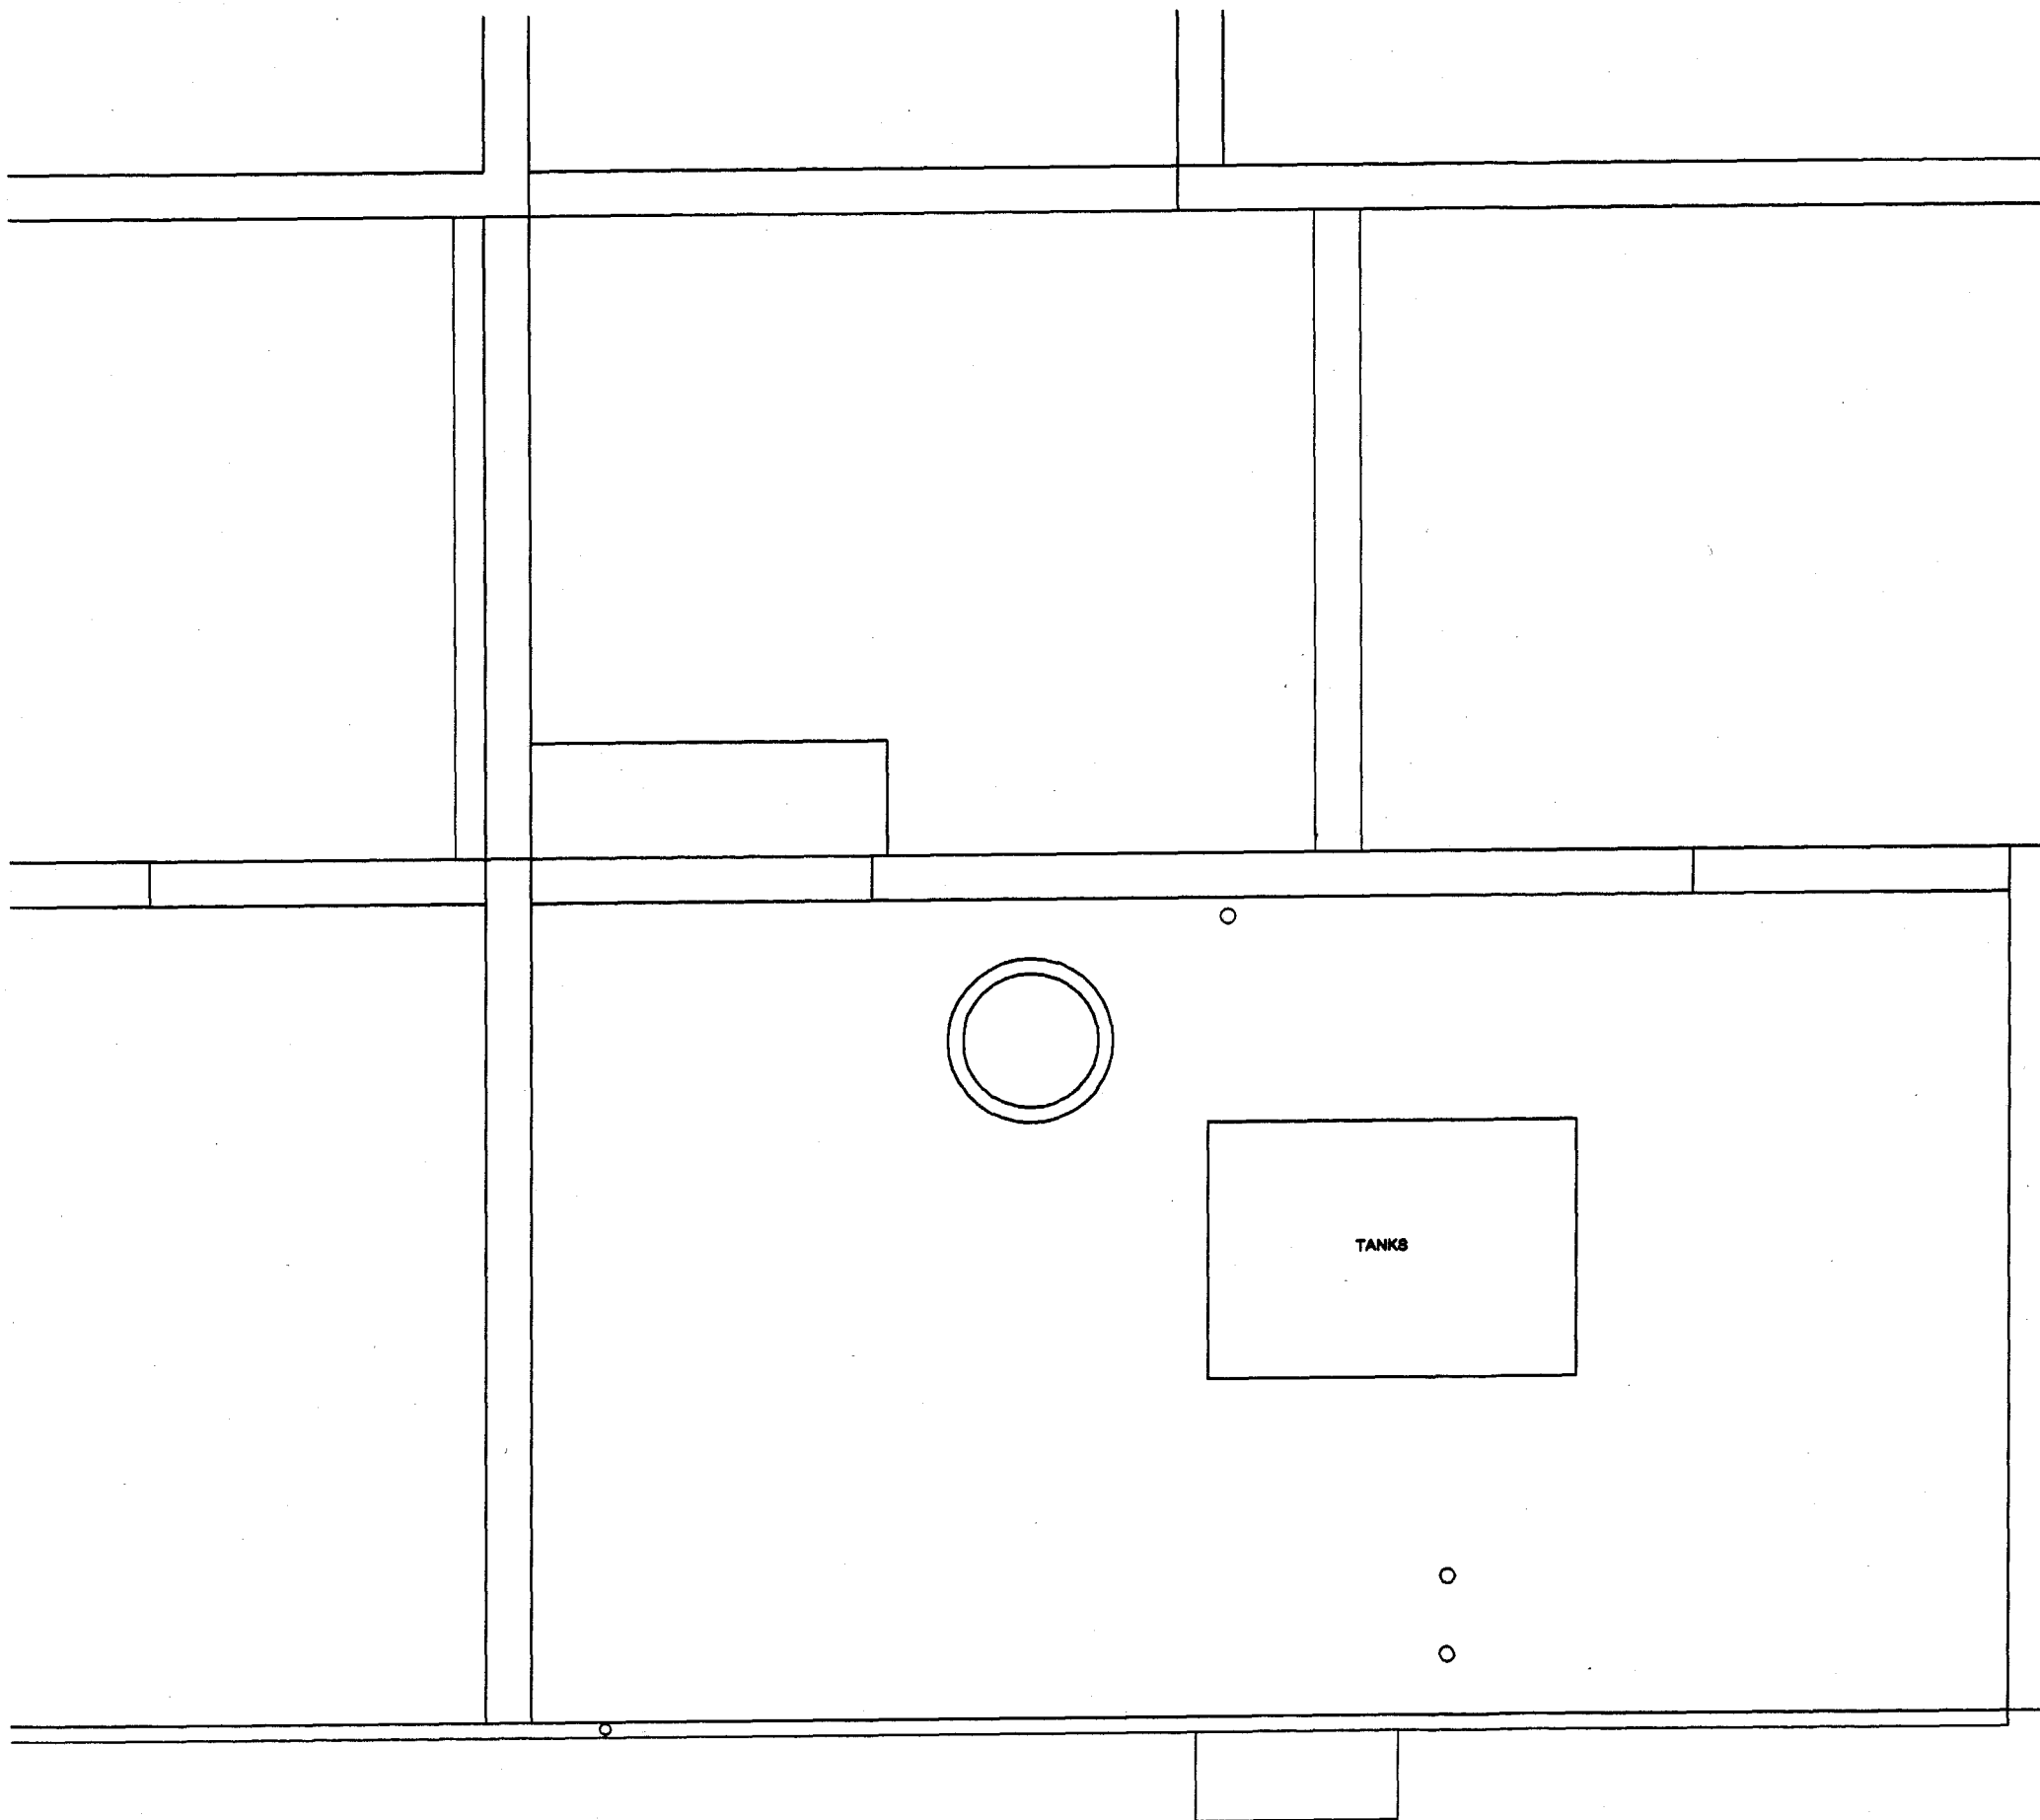

0 1m 2m
1:50 scale

DAVIES ARCHITECTURE ©

28 ELLIOTT SQ
LONDON NW3 3SU
TEL 020 7483 0669

JOB
MR & MRS KARMALI-KASSAM
12 QUICKSWOOD
LONDON NW3


TITLE
EXISTING
PLAN
ROOF

DATE 28.1.10
SCALE 1:50 @A3

DRAWING NO QUI-EX-0A-03

NOTES

DIMENSIONS TO BE CONFIRMED
ON SITE

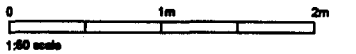

DAVIES ARCHITECTURE ©

28 ELLIOTT SQ
LONDON NW3 3SU
TEL 020 7483 0669


JOB
MR & MRS KARMALI-KASSAM
12 QUICKSWOOD
LONDON NW3

TITLE
EXISTING
ELEVATION
FRONT

DATE 28.1.10
SCALE 1:50 @A3

DRAWING NO QUI-EX-GA-04


NOTES
DIMENSIONS TO BE CONFIRMED
ON SITE

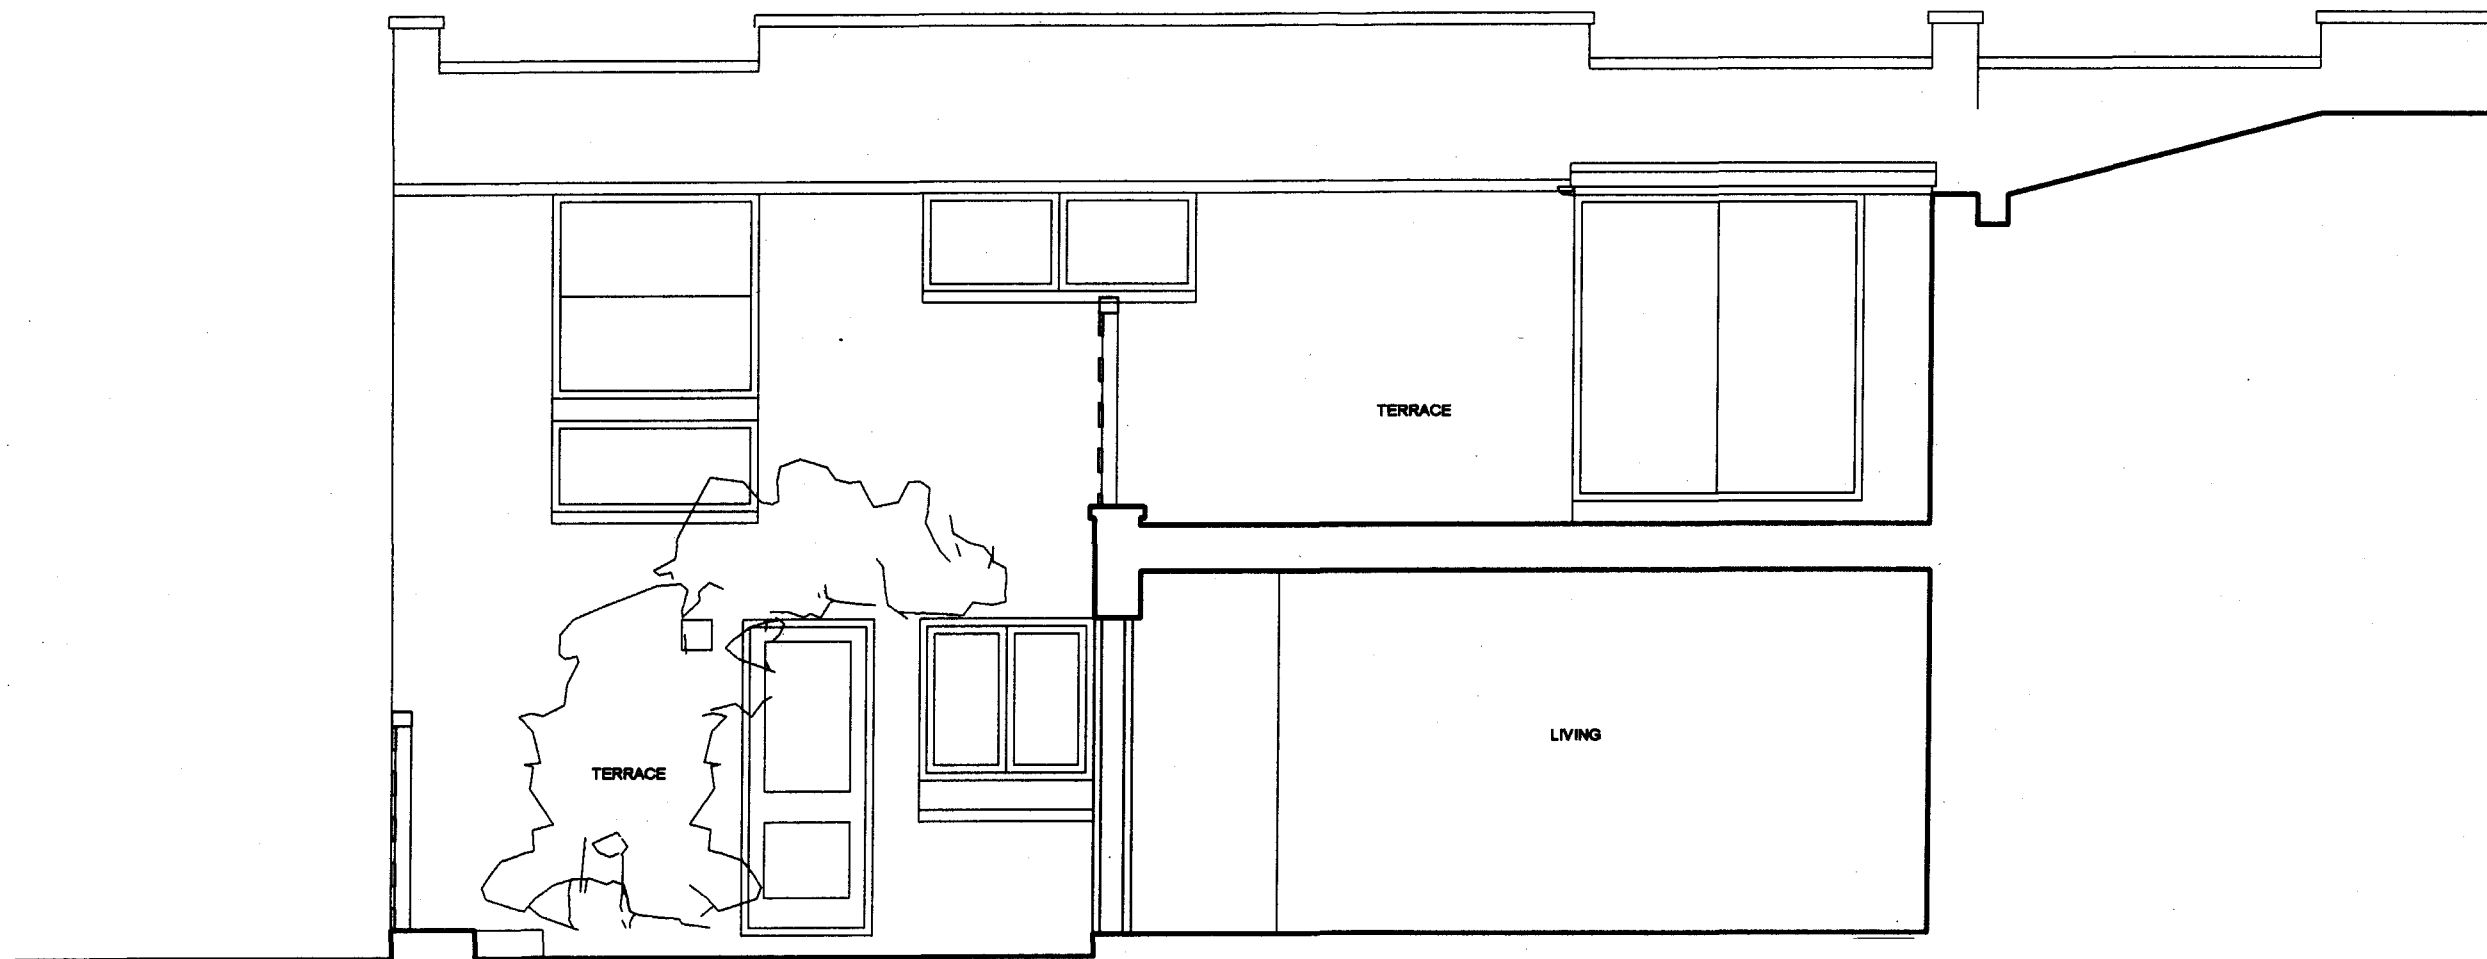

0 1m 2m
1:50 scale

DAVIES ARCHITECTURE ©
28 ELLIOTT SQ LONDON NW3 3SU TEL 020 7483 0669
JOB MR & MRS KARMALI-KASSAM 12 QUICKSWOOD LONDON NW3
TITLE EXISTING SECTION A
DATE 28.1.10 SCALE 1:50 @A3
DRAWING NO QUI-EX-GA-05



NOTES
DIMENSIONS TO BE CONFIRMED
ON SITE

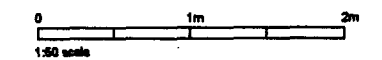

DAVIES ARCHITECTURE ©
28 ELLIOTT SQ LONDON NW3 3SU TEL 020 7483 0669
JOB MR & MRS KARMALI-KASSAM 12 QUICKSWOOD LONDON NW3
TITLE EXISTING SECTION B
DATE 28.1.10 SCALE 1:50 @A3
DRAWING NO QUI-EX-BA-06

NOTES

DIMENSIONS TO BE CONFIRMED
ON SITE

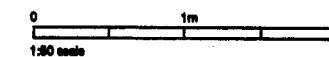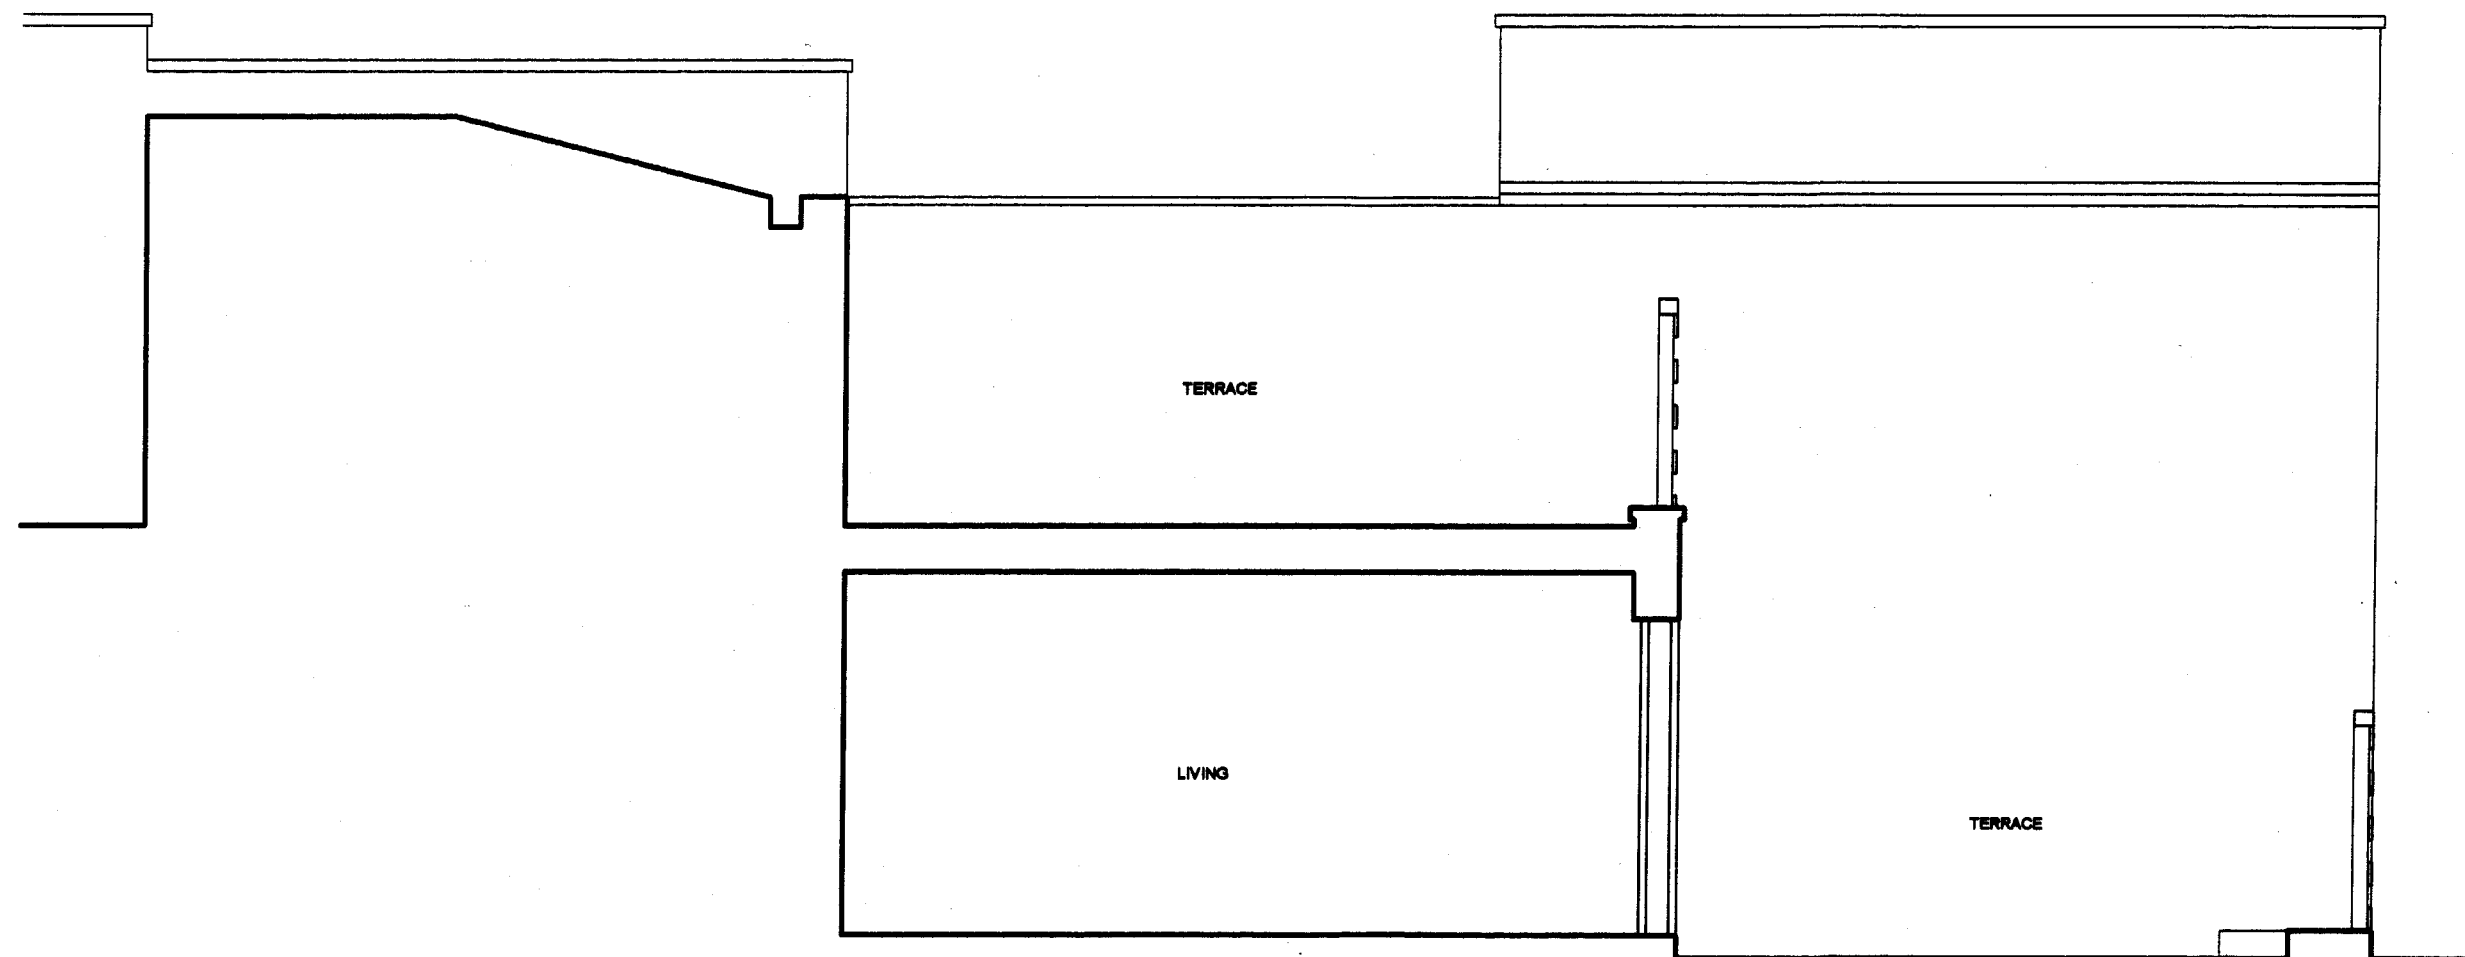

DAVIES ARCHITECTURE ©	
28 ELLIOTT SQ LONDON NW3 3SU TEL 020 7483 0669	
JOB	
MR & MRS KARMALI-KASSAM 12 QUICKSWOOD LONDON NW3	
TITLE	
EXISTING SECTION D	
DATE 28.1.10	
SCALE 1:50 @A3	
DRAWING NO QUI-EX-BA-07	