
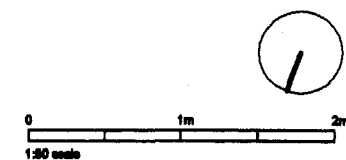


NOTES



DIMENSIONS TO BE CONFIRMED
ON SITE

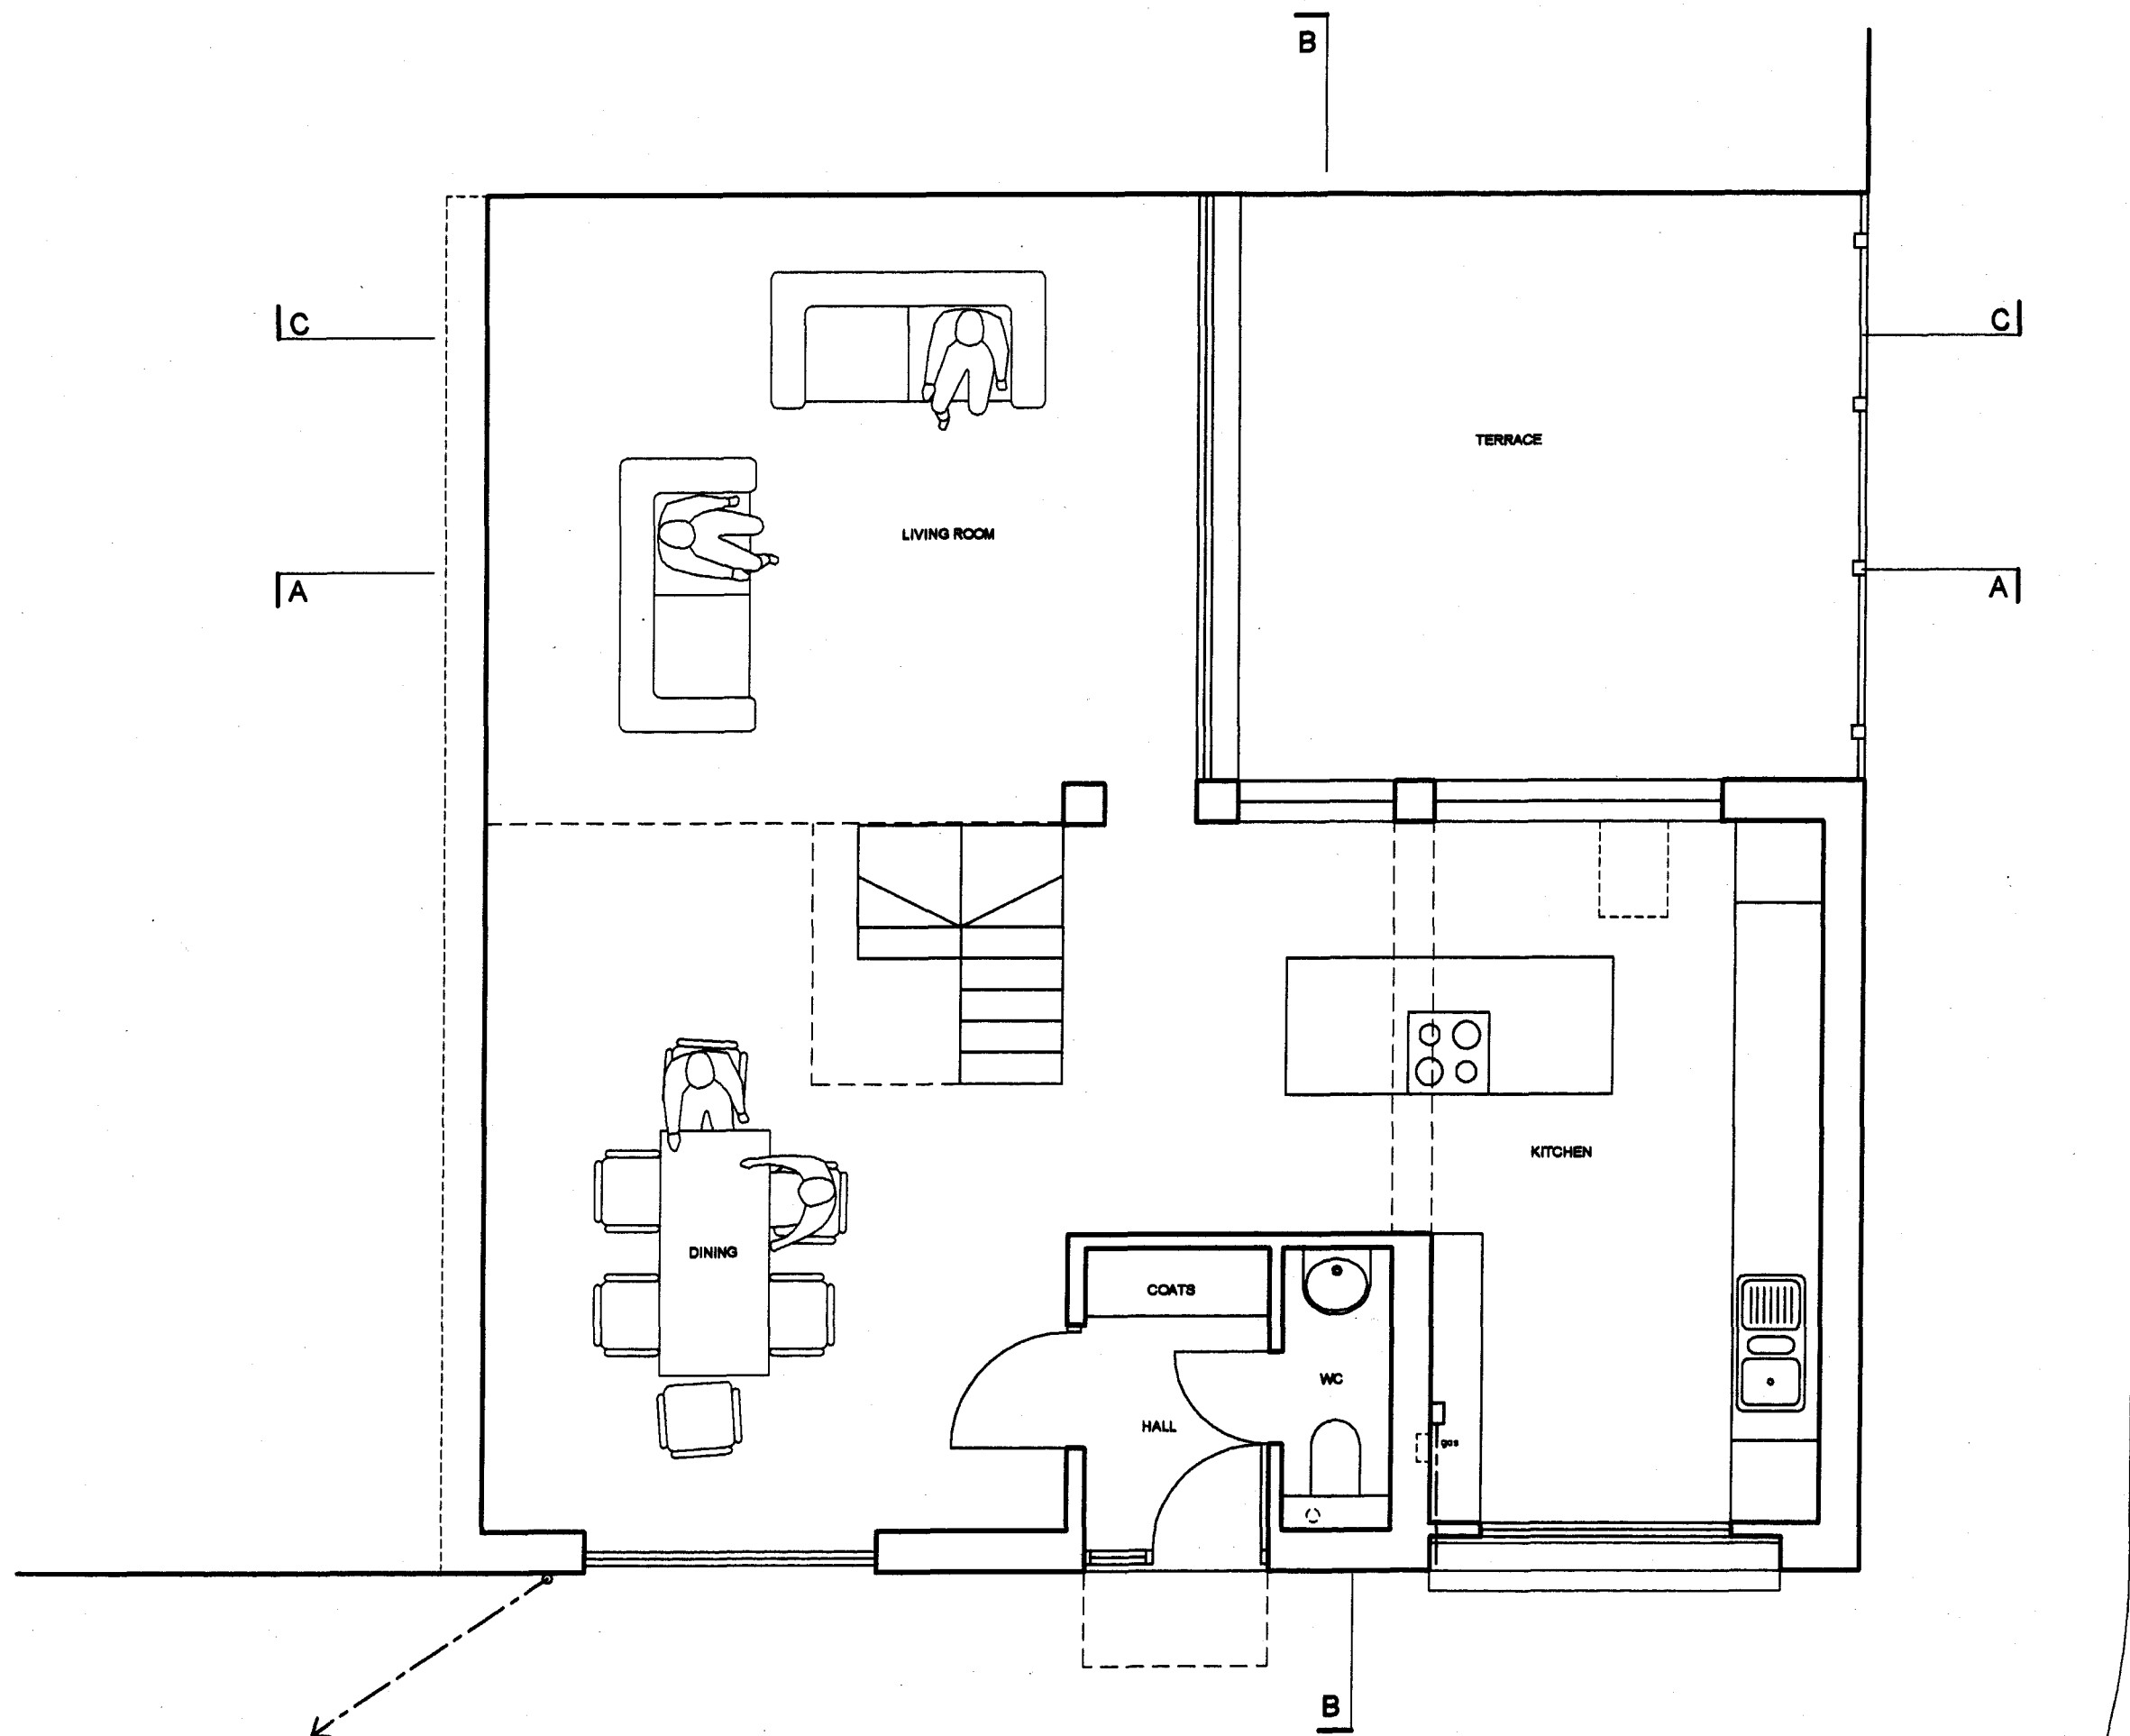

DAVIES ARCHITECTURE ©
28 ELLIOTT SQ LONDON NW3 3SU TEL 020 7483 0669
JOB MR & MRS KARMALI-KASSAM 12 QUICKSWOOD LONDON NW3
TITLE PROPOSALS PLAN GROUND
DATE 1.3.10 SCALE 1:50 @A3
DRAWING NO QUI-PL-GA-01

NOTES

DIMENSIONS TO BE CONFIRMED
ON SITE

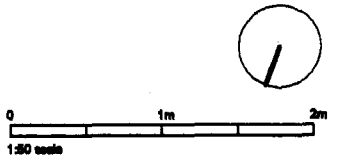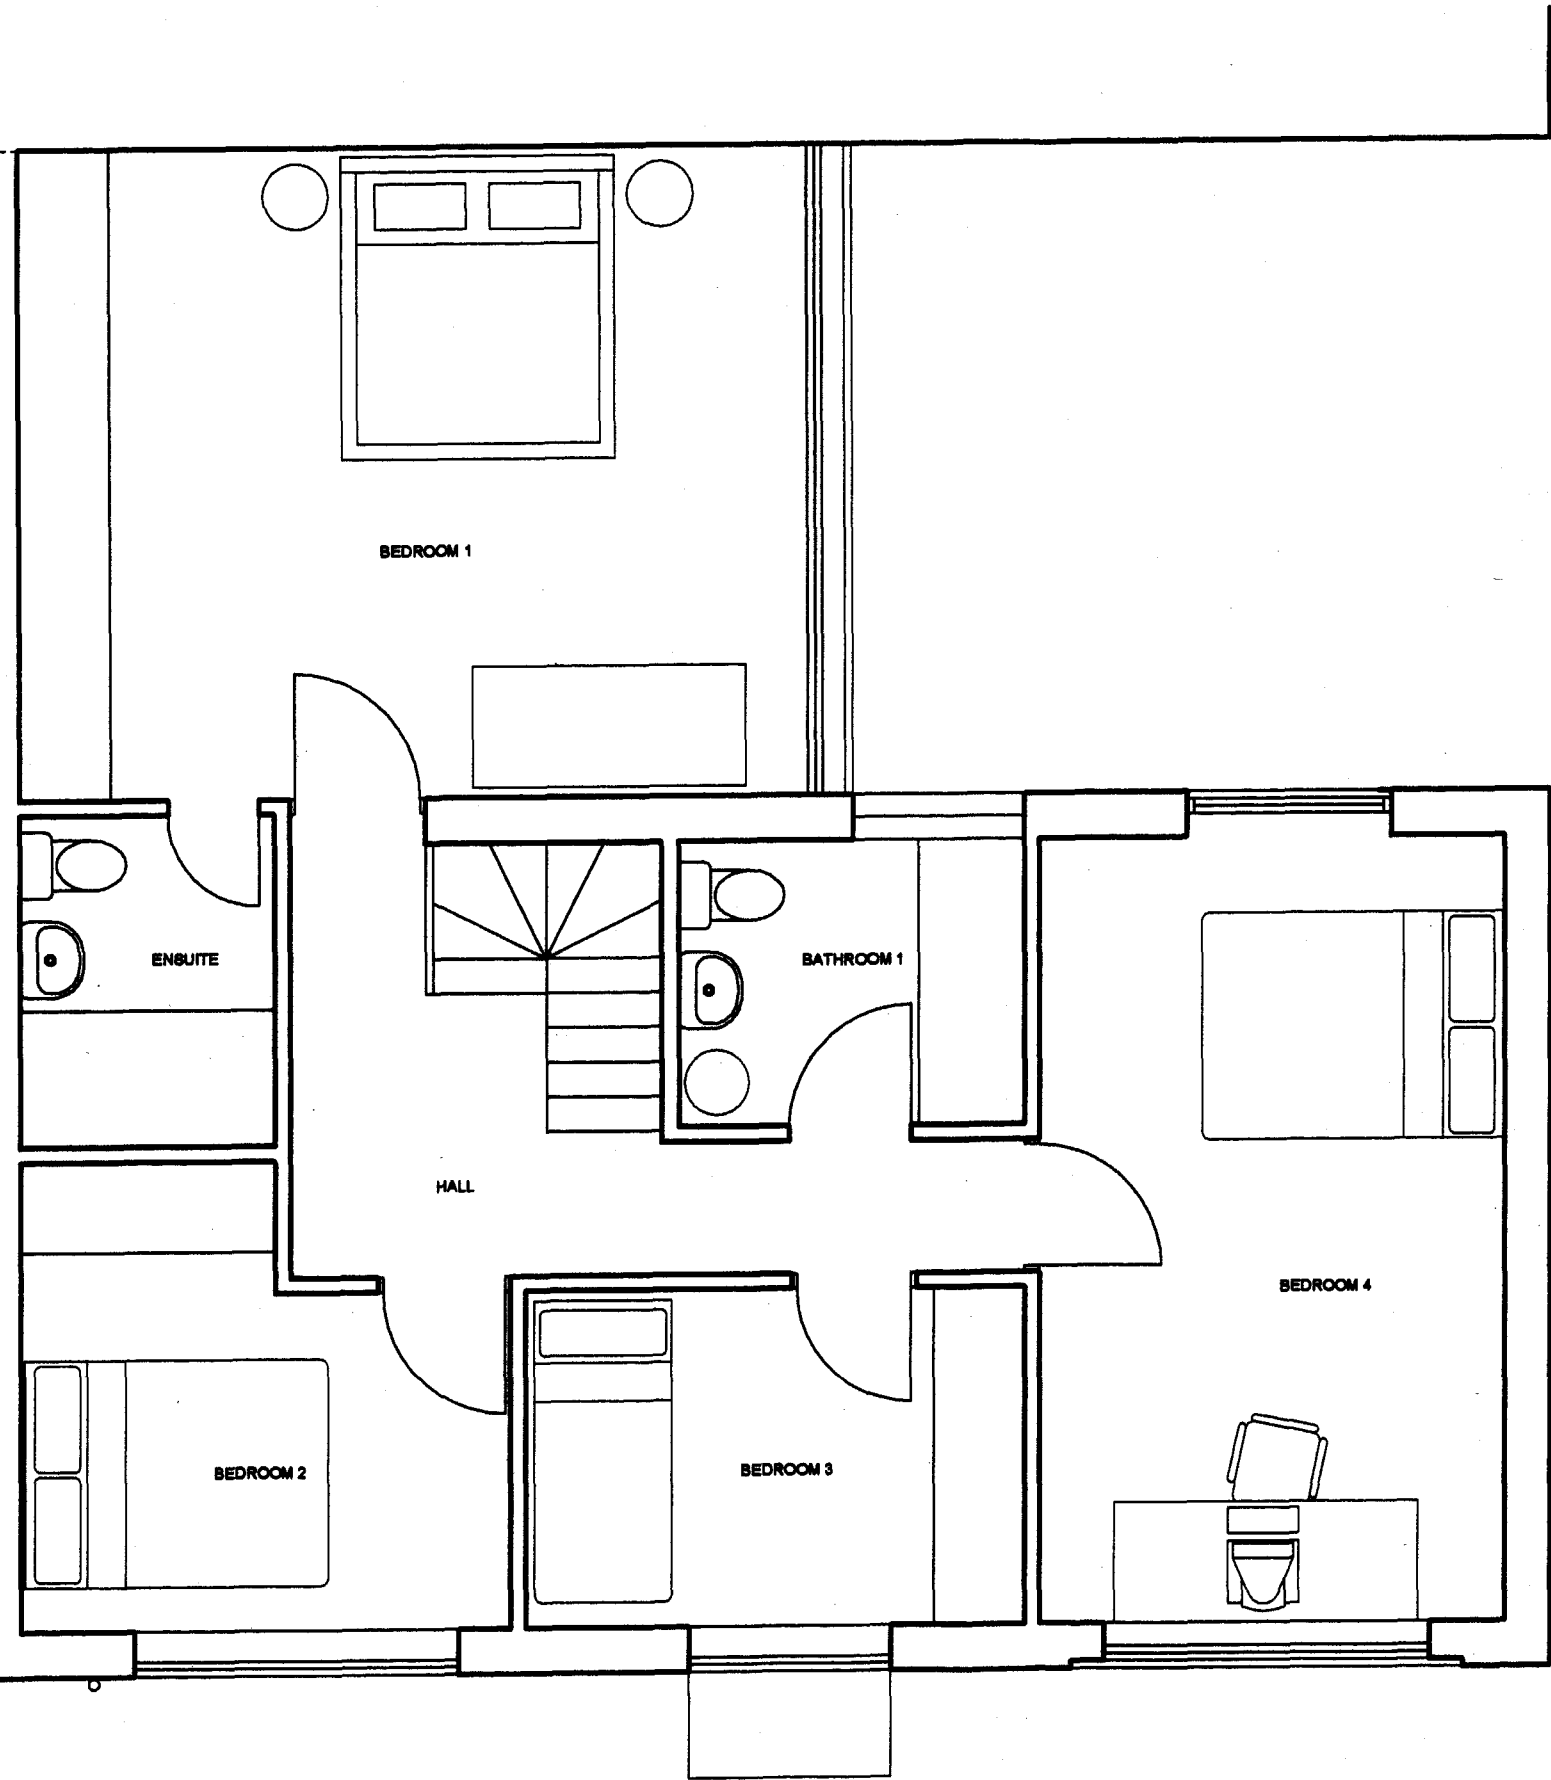

DAVIES ARCHITECTURE ©

28 ELLIOTT SQ
LONDON NW3 3SU
TEL 020 7483 0669



JOB
MR & MRS KARMALI-KASSAM
12 QUICKSWOOD
LONDON NW3

TITLE
PROPOSALS
PLAN
FIRST

DATE 1.3.10
SCALE 1:50 @A3

DRAWING NO QUI-PL-BA-02

NOTES
DIMENSIONS TO BE CONFIRMED
ON SITE

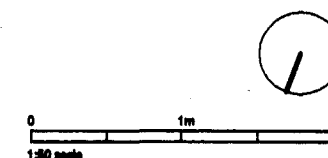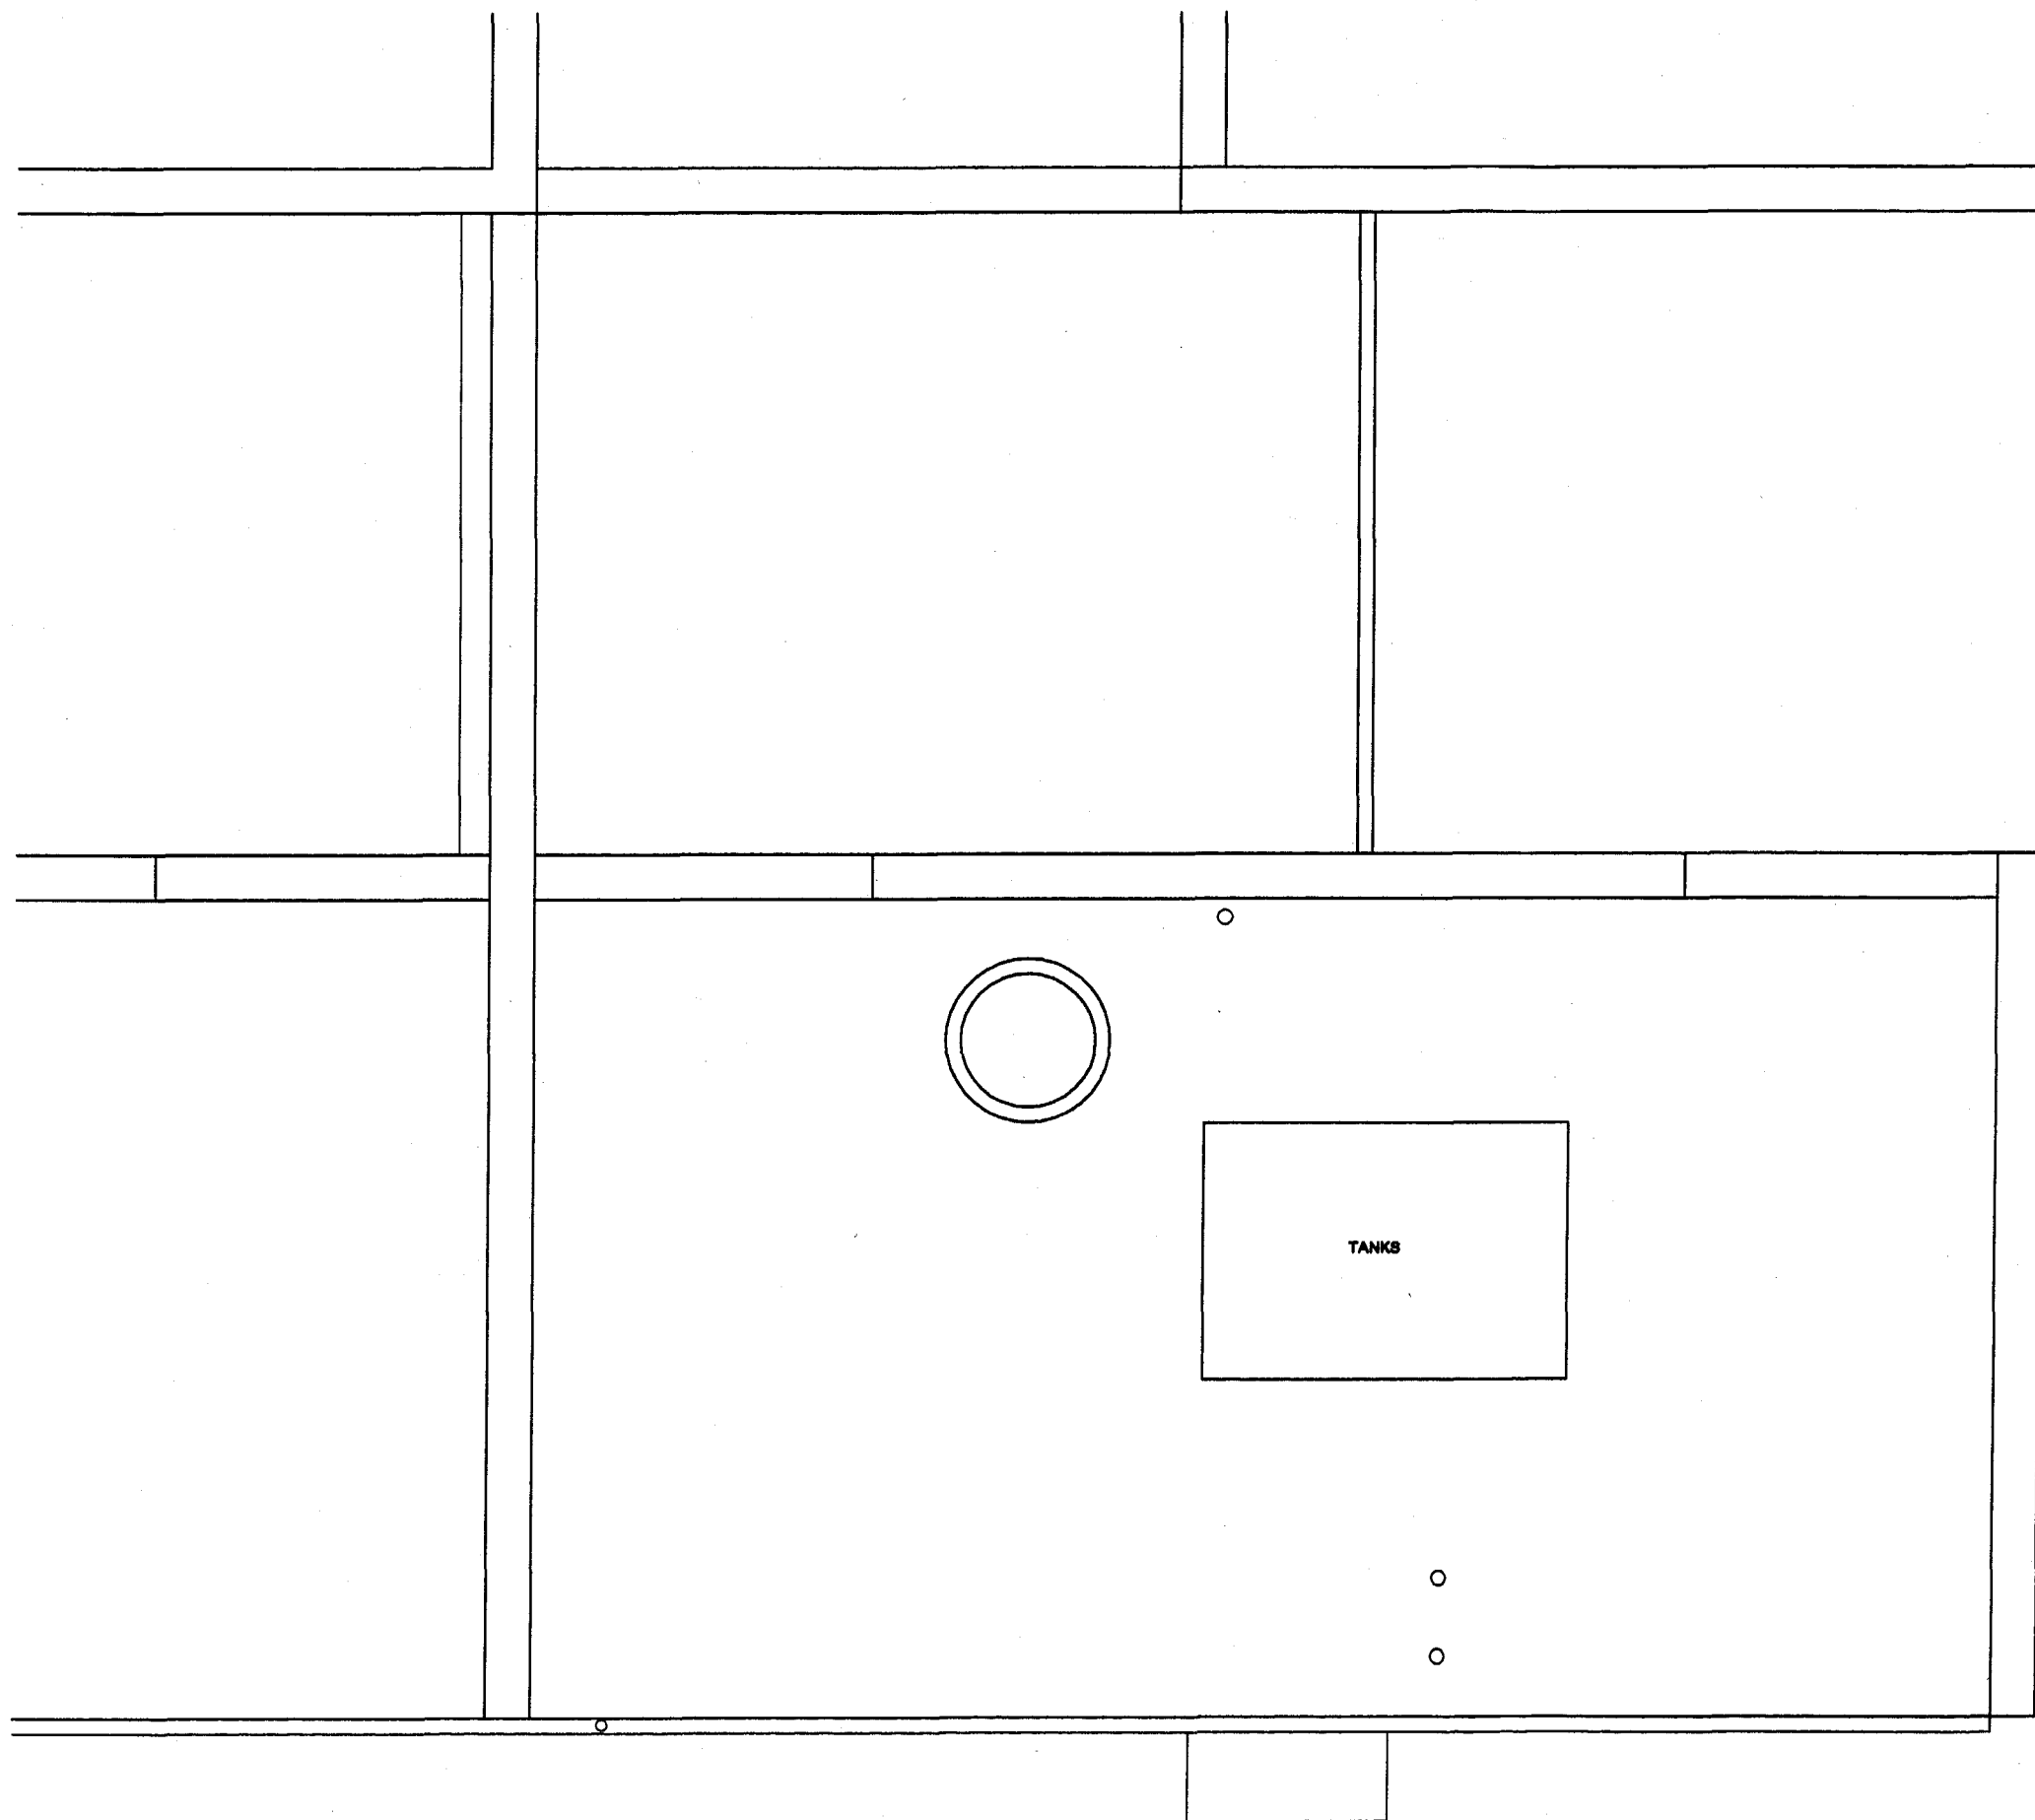

DAVIES ARCHITECTURE ©
28 ELLIOTT SQ LONDON NW3 3BU TEL 020 7483 0669
JOB MR & MRS KARMALI-KASSAM 12 QUICKSWOOD LONDON NW3
TITLE PROPOSALS PLAN ROOF
DATE 1.3.10 SCALE 1:50 @A3
DRAWING NO QUI-PL-BA-03

NOTES
DIMENSIONS TO BE CONFIRMED
ON SITE




aluminium louvres

0 1m 2m
1:50 scale

DAVIES ARCHITECTURE ©
28 ELLIOTT SQ
LONDON NW3 3BU
TEL 020 7483 0669
JOB
MR & MRS KARMALI-KASSAM
12 QUICKWOOD
LONDON NW3
TITLE
PROPOSALS
ELEVATION
FRONT
DATE 1.3.10
SCALE 1:50 @A3
DRAWING NO QUI-PL-BA-04

NOTES
DIMENSIONS TO BE CONFIRMED
ON SITE

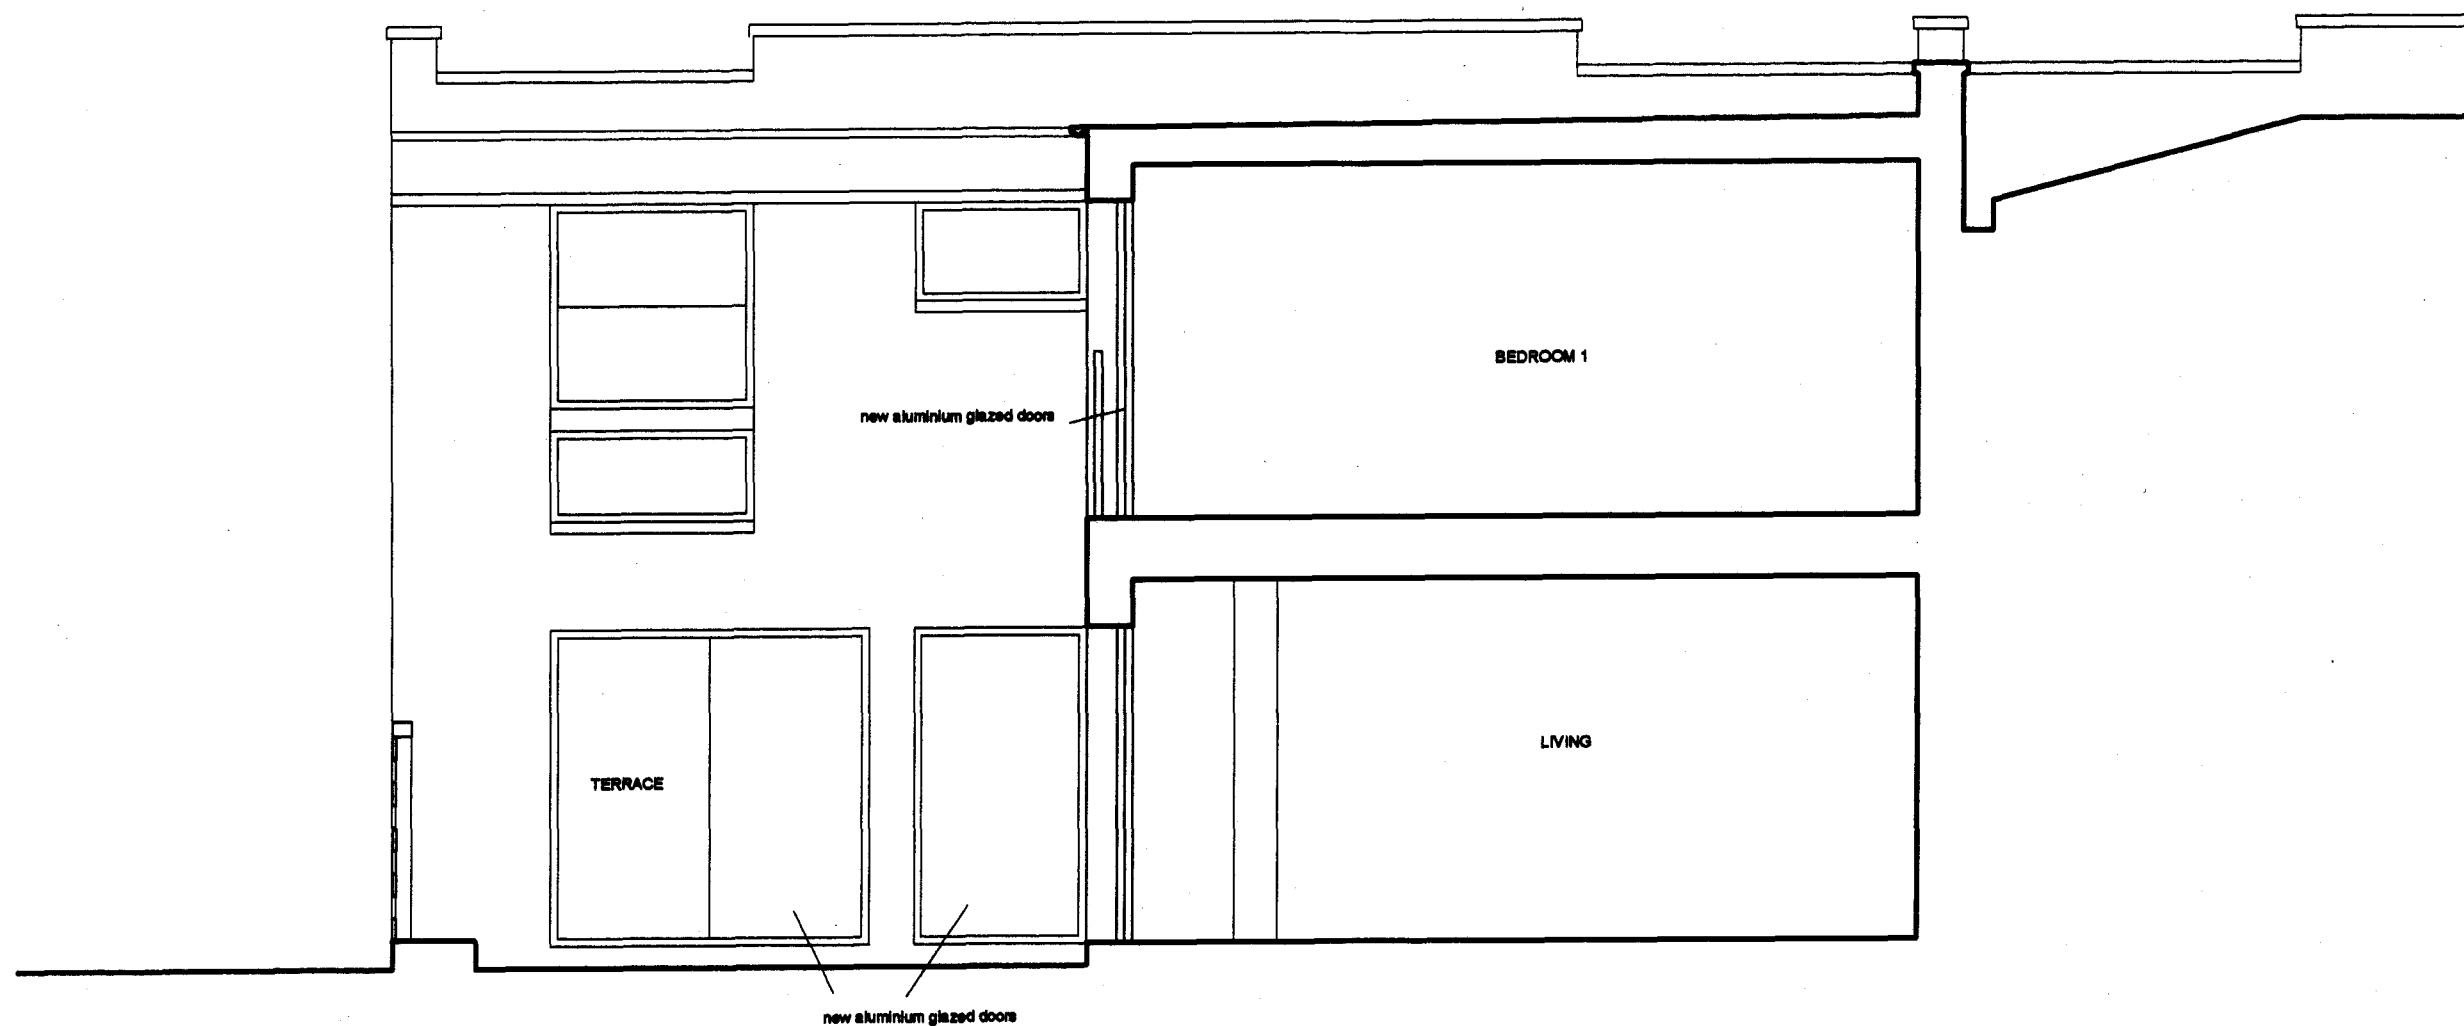


0 1m 2m
1:50 scale

DAVIES ARCHITECTURE ©	
28 ELLIOTT SQ LONDON NW3 3SU TEL 020 7483 0669	
JOB MR & MRS KARMALI-KASSAM 12 QUICKSWOOD LONDON NW3	
TITLE PROPOSALS SECTION A	
DATE	1.3.10
SCALE	1:50 @A3
DRAWING NO	QUI-PL-0A-05

NOTES



DIMENSIONS TO BE CONFIRMED
ON SITE

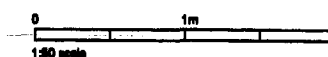

DAVIES ARCHITECTURE ©
28 ELLIOTT SQ LONDON NW3 3BU TEL 020 7483 0669
JOB MR & MRS KARMALI-KASSAM 12 QUICKSWOOD LONDON NW3
TITLE PROPOSALS SECTION B
DATE 1.3.10 SCALE 1:50 @A3
DRAWING NO QUI-PL-0A-06

NOTES

DIMENSIONS TO BE CONFIRMED
ON SITE

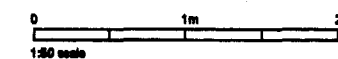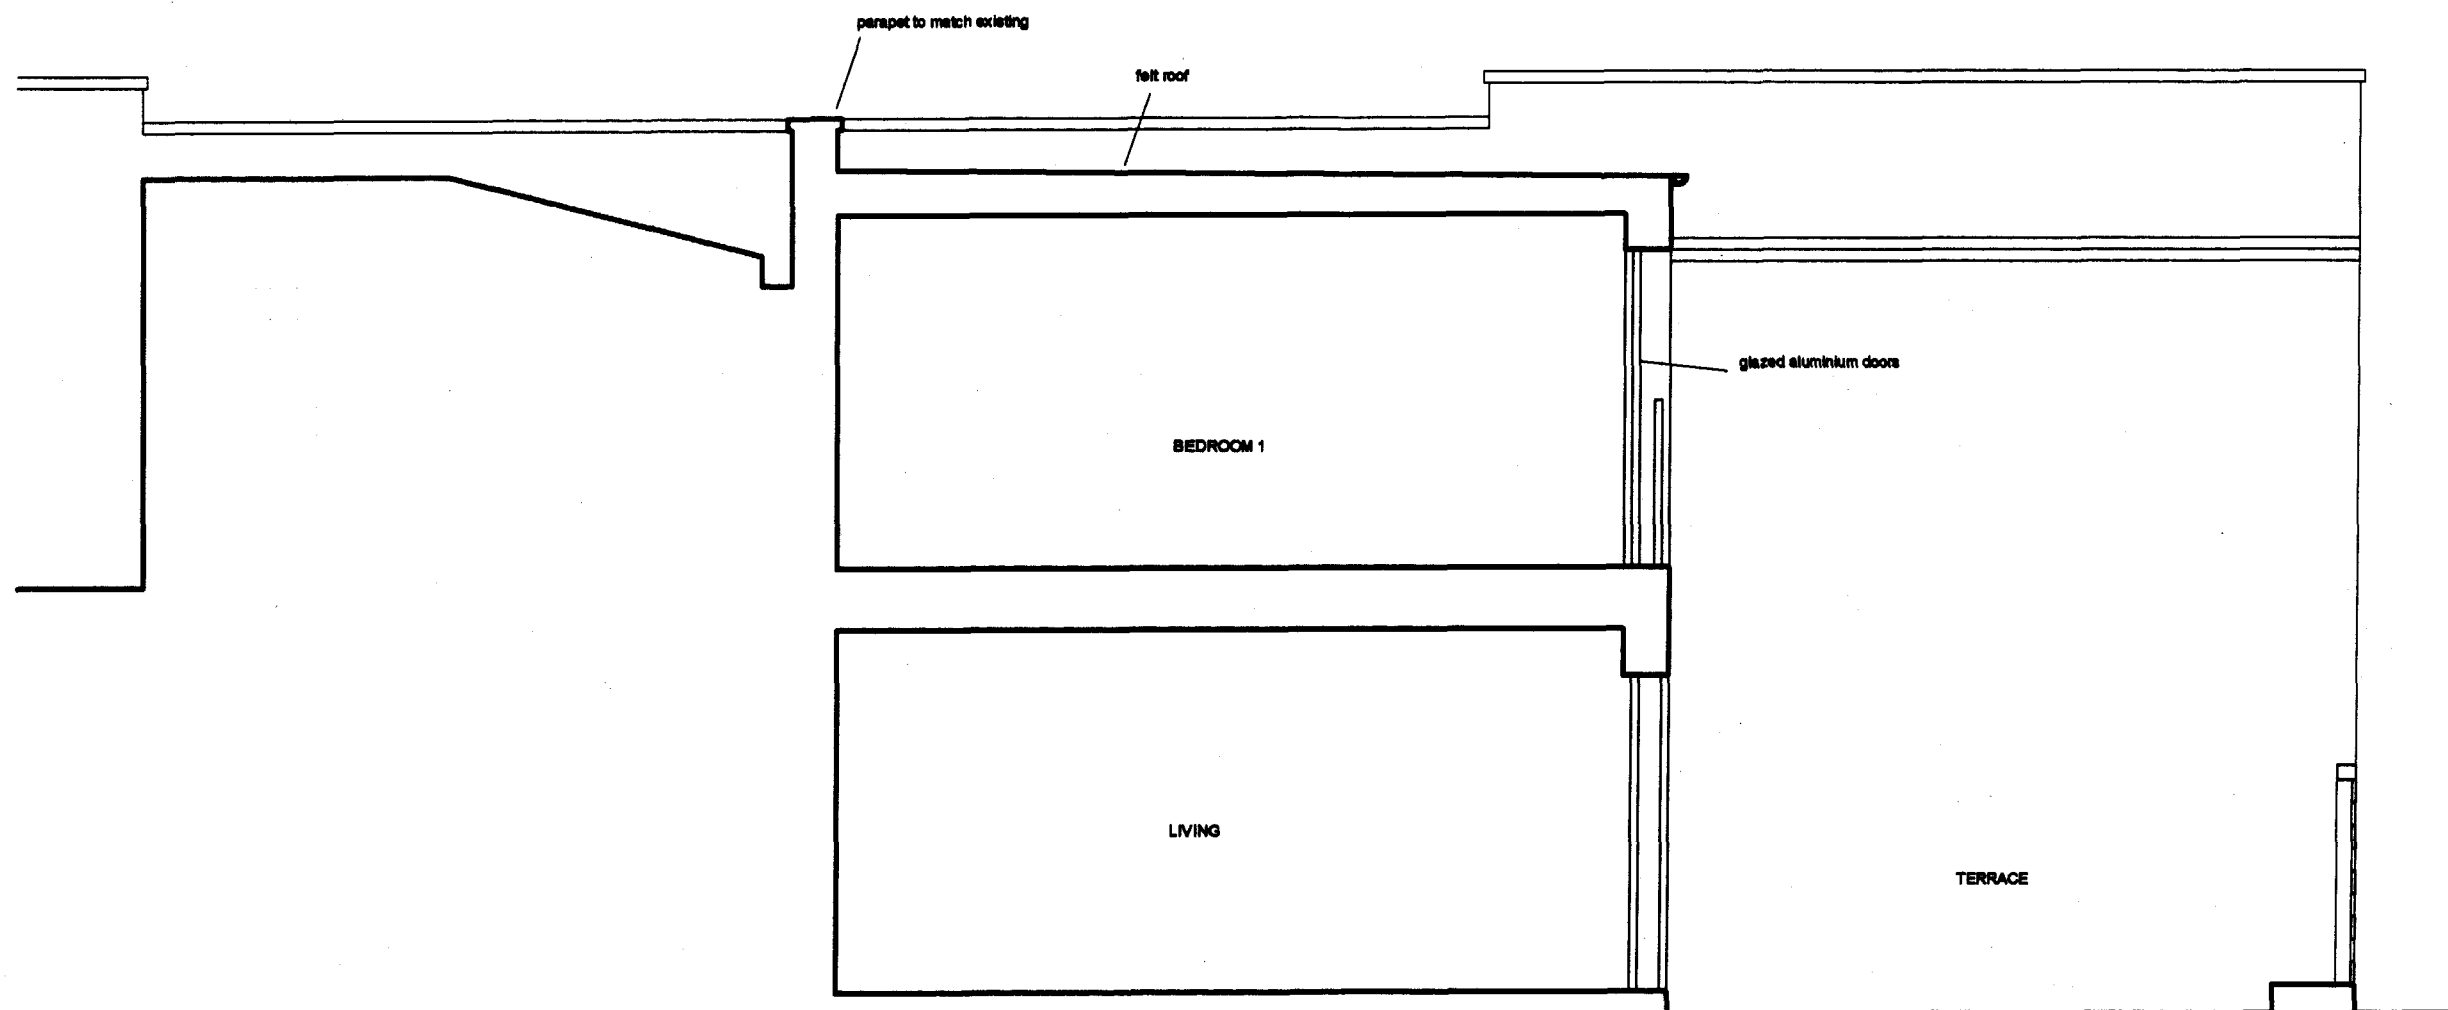

DAVIES ARCHITECTURE ©
28 ELLIOTT SQ LONDON NW3 3SU TEL 020 7483 0669
JOB MR & MRS KARMALI-KASSAM 12 QUICKSWOOD LONDON NW3
TITLE PROPOSALS SECTION C
DATE 1.3.10 SCALE 1:50 @A3
DRAWING NO QUI-PL-0A-07